

Ref: BHE/PW/PUR/WNT2-ENB PEB Shift/1415/Corrigendum 01

Date 10/03/2015

To

ALL BIDDERS

**Sub:** Corrigendum-01: Tender Drawings.

**JOB:**

**TENDER NUMBER: BHE/PW/PUR/WNT2-ENB PEB Shift/1415**

Job: DISMENTALING THE EXISTING PEB CLOSED STORE SHEDS DISMENTALABLE TYPE (ONE NUMBERS OF CLOSED SHEDS+ TWO NUMBERS OF SEMI CLOSED SHED) OF SIZE 60MX15M PRESENTLY AT BHEL DB POWER, TRANSPORTING FROM RAIGARH UNLOADING, AND RE ERECTING THE SHEDS, AT SITE AND HANDING OVER OF SHEDS COMPLETE IN ALL RESPECT TO BHEL.

Bidders to kindly take note of the following:

=====  
**AA) Drawings**

Drawings are attached herewith.

=====  
All other Terms and conditions of the Tender Specification shall remain unaltered unless expressly amended by BHEL in writing.


Bidders are requested to submit as a part of Technical Bid, a copy of this corrigendum duly countersigned by the authorized signatory and stamped with the Official seal as a token of Bidder's unqualified acceptance of this corrigendum.

This letter is hosted as file titled "Corrigendum-01 (Time Extn-1415)" against NIT-21641 in BHEL web page ([www.bhel.com](http://www.bhel.com)→Tender Notifications → View Corrigendum).

Thanking you,

Yours faithfully,

AGM (Purchase)

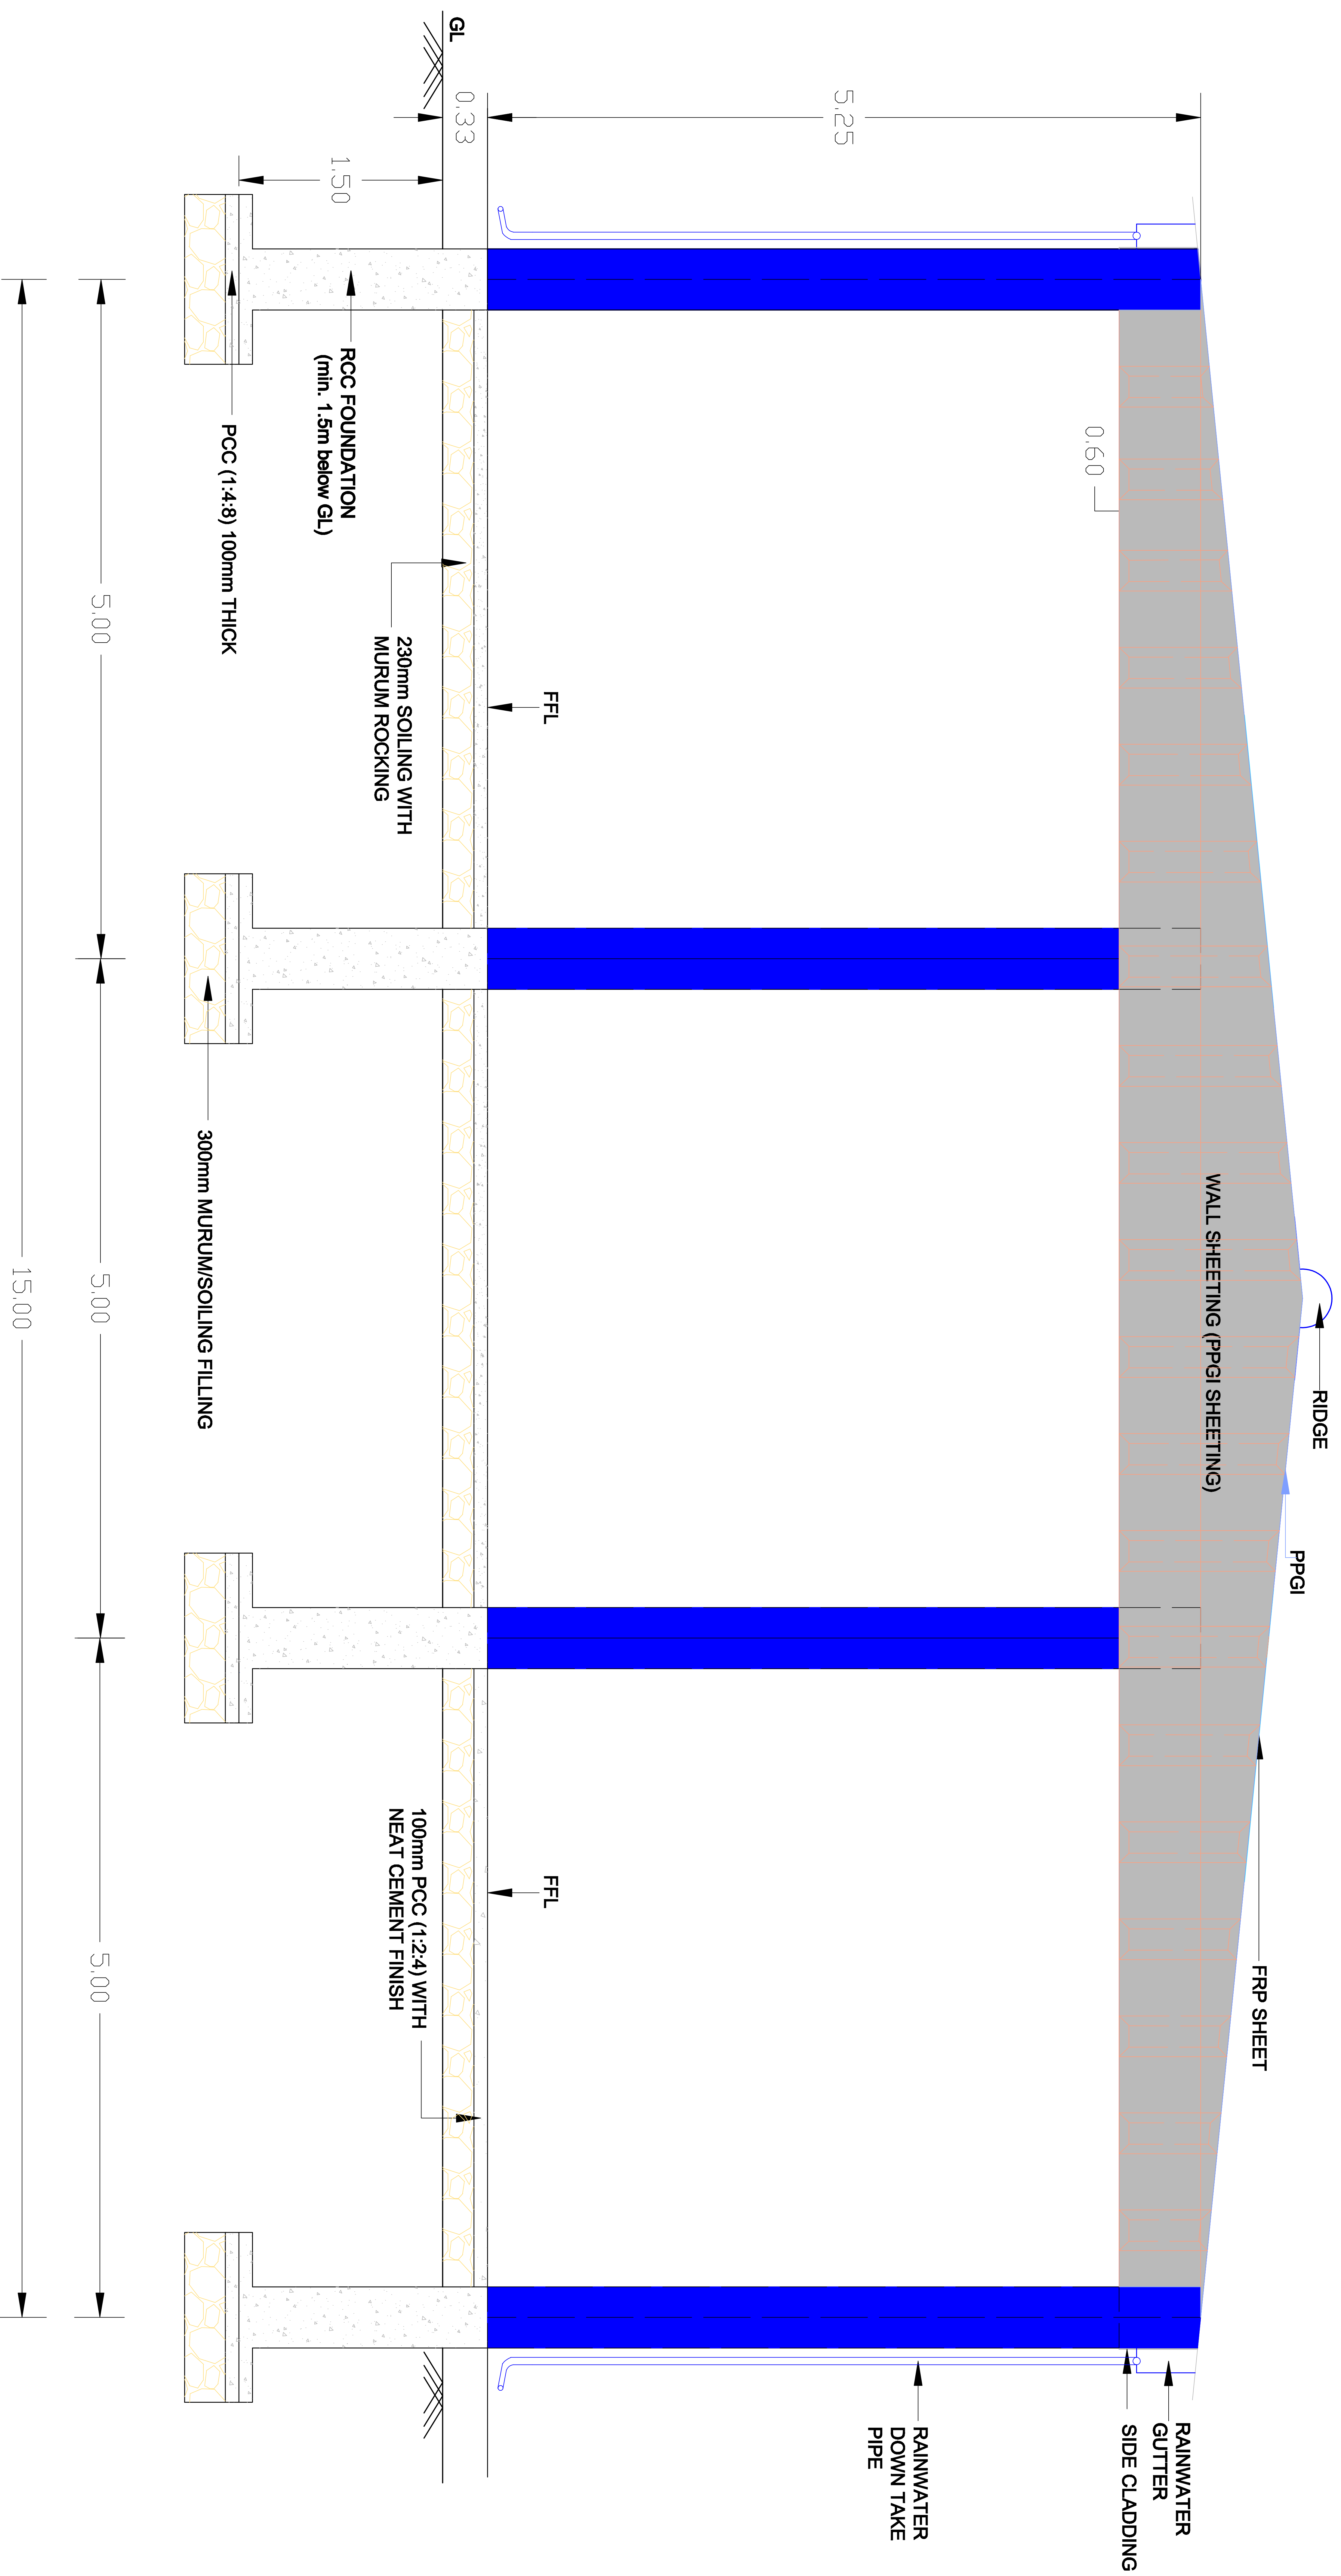

NOTE:- \*ALL DIMENTIONS ARE IN METER

\* SLOPE OF ROOF :- RATIO 1:10  
(CROWN HT. FROM BOTTOM OF TRUSS)=750mm

## TENTATIVE FRONT ELEVATION OF SEMI-CLOSED SHED (ABOVE G.L.)


PROJECT:-

TITLE :- TENTATIVE FRONT ELEVATION OF SEMI CLOSED SHED (ABOVE GL.)

DRG NO. :- BHEL/PW/PEB -- SS -- 01

OWNER :- BHEL-PSWR  
NAGPUR




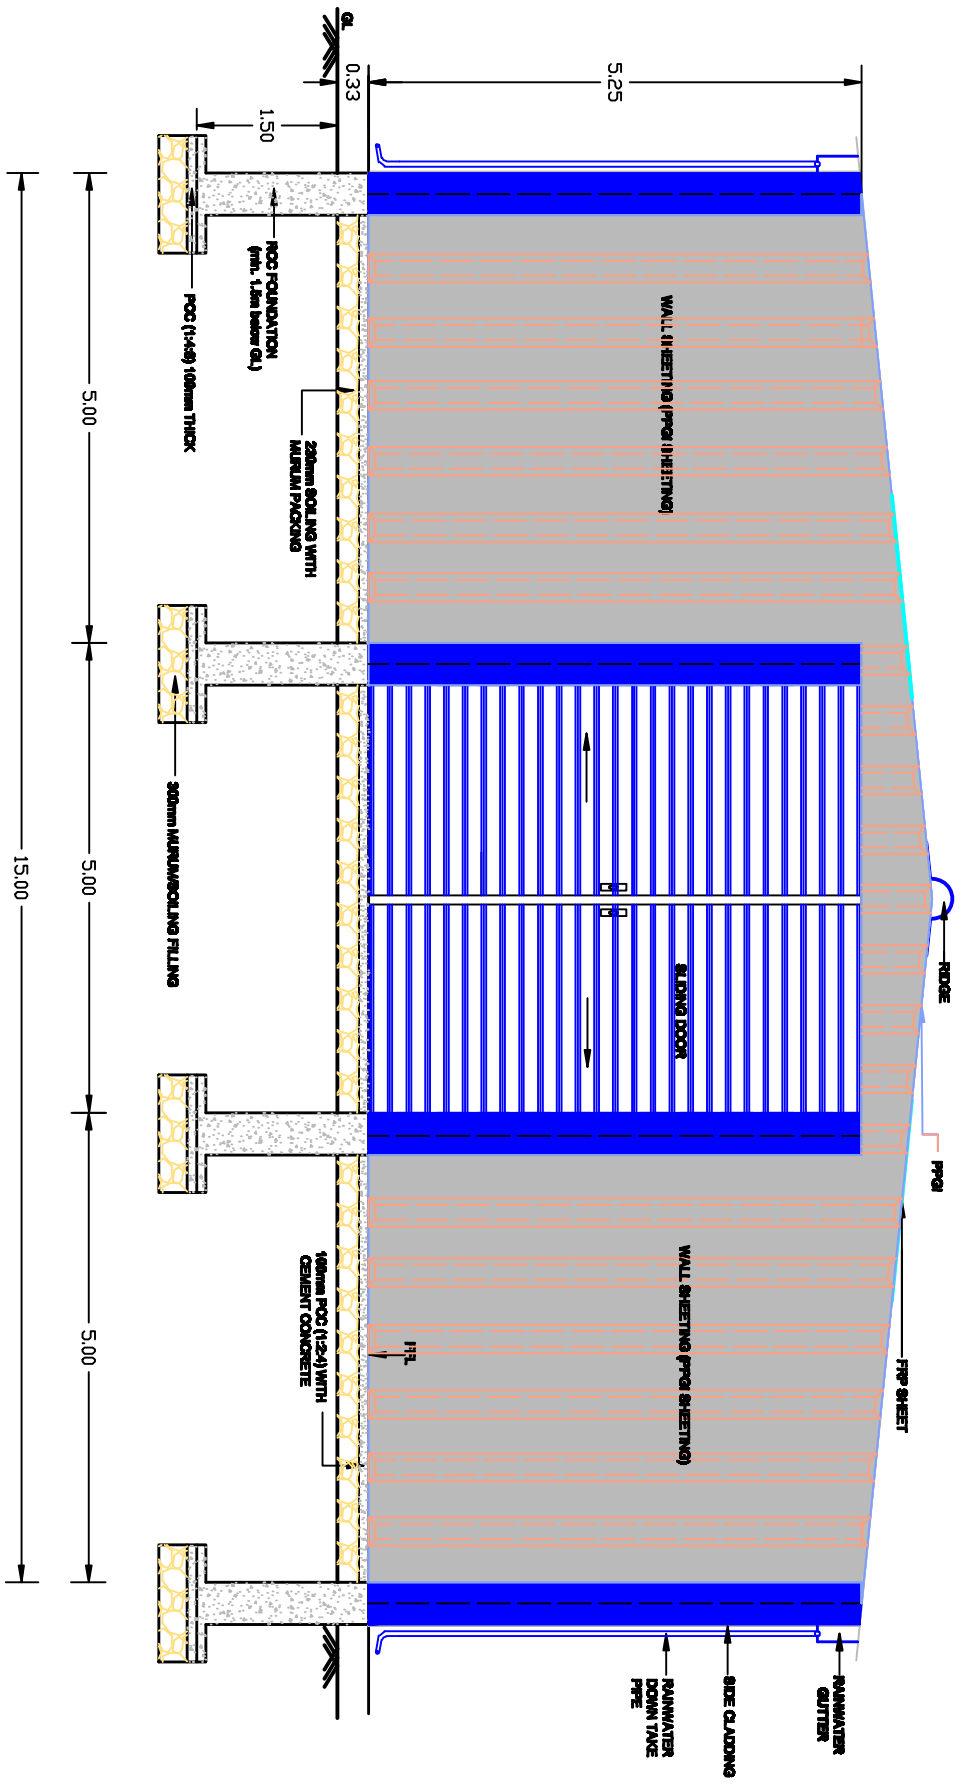

NOTE:- ALL DIMENTIONS ARE IN METER  
 \* SLOPE OF ROOF :- RATIO 1-1-10  
 (CROWN HT. FROM BOTTOM OF TRUSS) = 750mm

**TENTATIVE FRONT ELEVATION OF CLOSED SHED (ABOVE G.L.)**

<b>PROJECT:-</b>	
<b>TITLE</b>	:- TENTATIVE FRONT ELEVATION OF CLOSED SHED (ABOVE G.L.)
<b>DRG NO.</b>	:- BHEL/PW/PES - CS - 01
<b>OWNER</b>	:- BHEL-PSWR NAGPUR

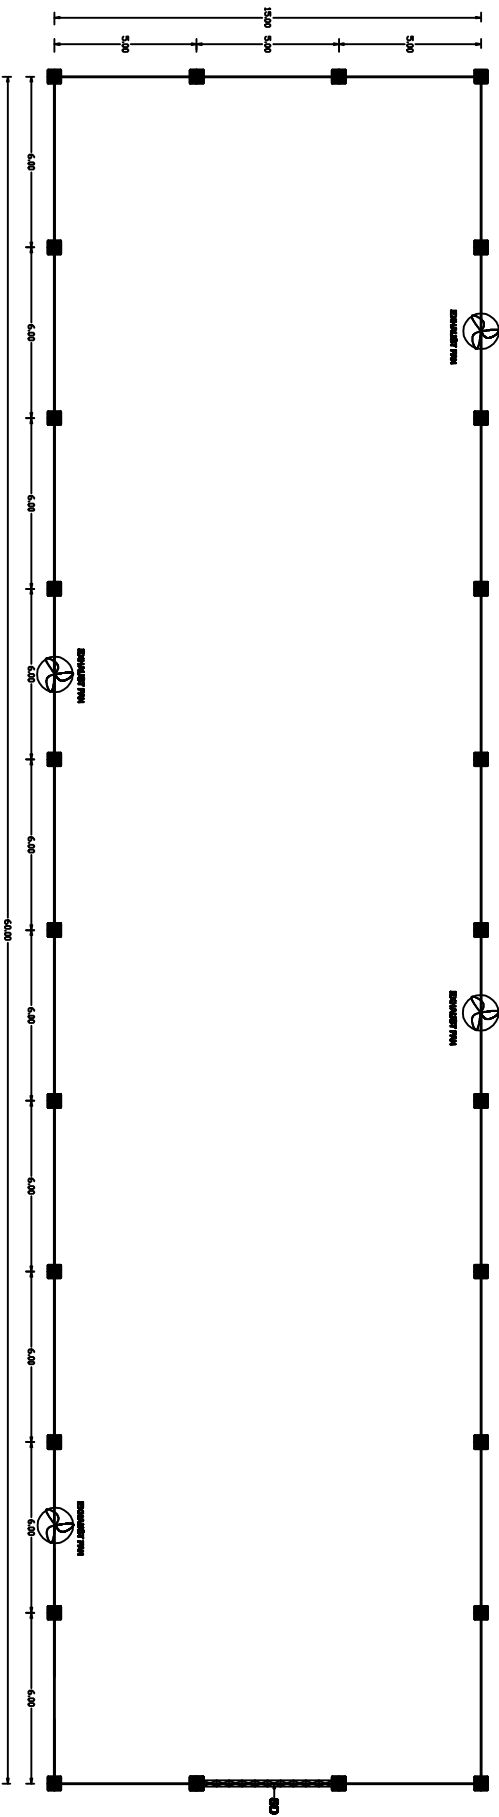


NOTE:- ALL DIMENSIONS ARE IN METER  
SD- SLIDING DOOR

**PLAN OF CLOSED SHED (60M X 18M)  
(G.C COLUMN - 6m IN LONGER DIRECTION)**

<b>PROJECT:-</b>	
<b>TITLE</b>	-> PLAN OF CLOSED SHED(60M X 18M) (6m IN LONGER DIRECTION)
<b>DWG NO.</b>	-> SHELF/SHEDS - CS - 02
<b>OWNER</b>	-> BHTEL-PSMR NAGPUR



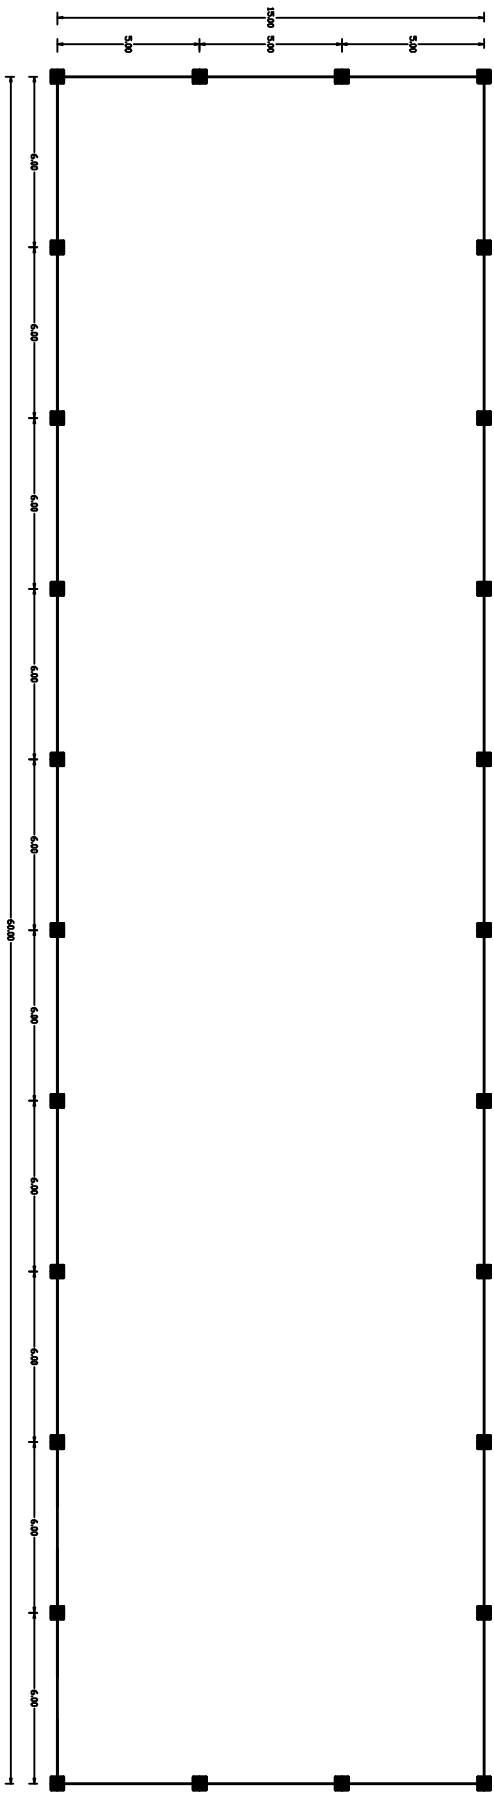

NOTE:- ALL DIMENSIONS ARE IN METER

**PLAN OF SEMI-CLOSED SHED (60M X 15M)  
(6M COLUMN - 6M IN LONGER DIRECTION)**

<b>PROJECT:-</b>	
<b>TITLE</b> :- PLAN OF SEMI-CLOSED SHED(60M X 15M) (6M IN LONGER DIRECTION)	
<b>DWG NO.</b> :-	<b>SHELF/UNIT/PS - 08 - 02</b>
<b>OWNER</b> :-	<b>BHEL-PSWR NAGPUR</b>

