
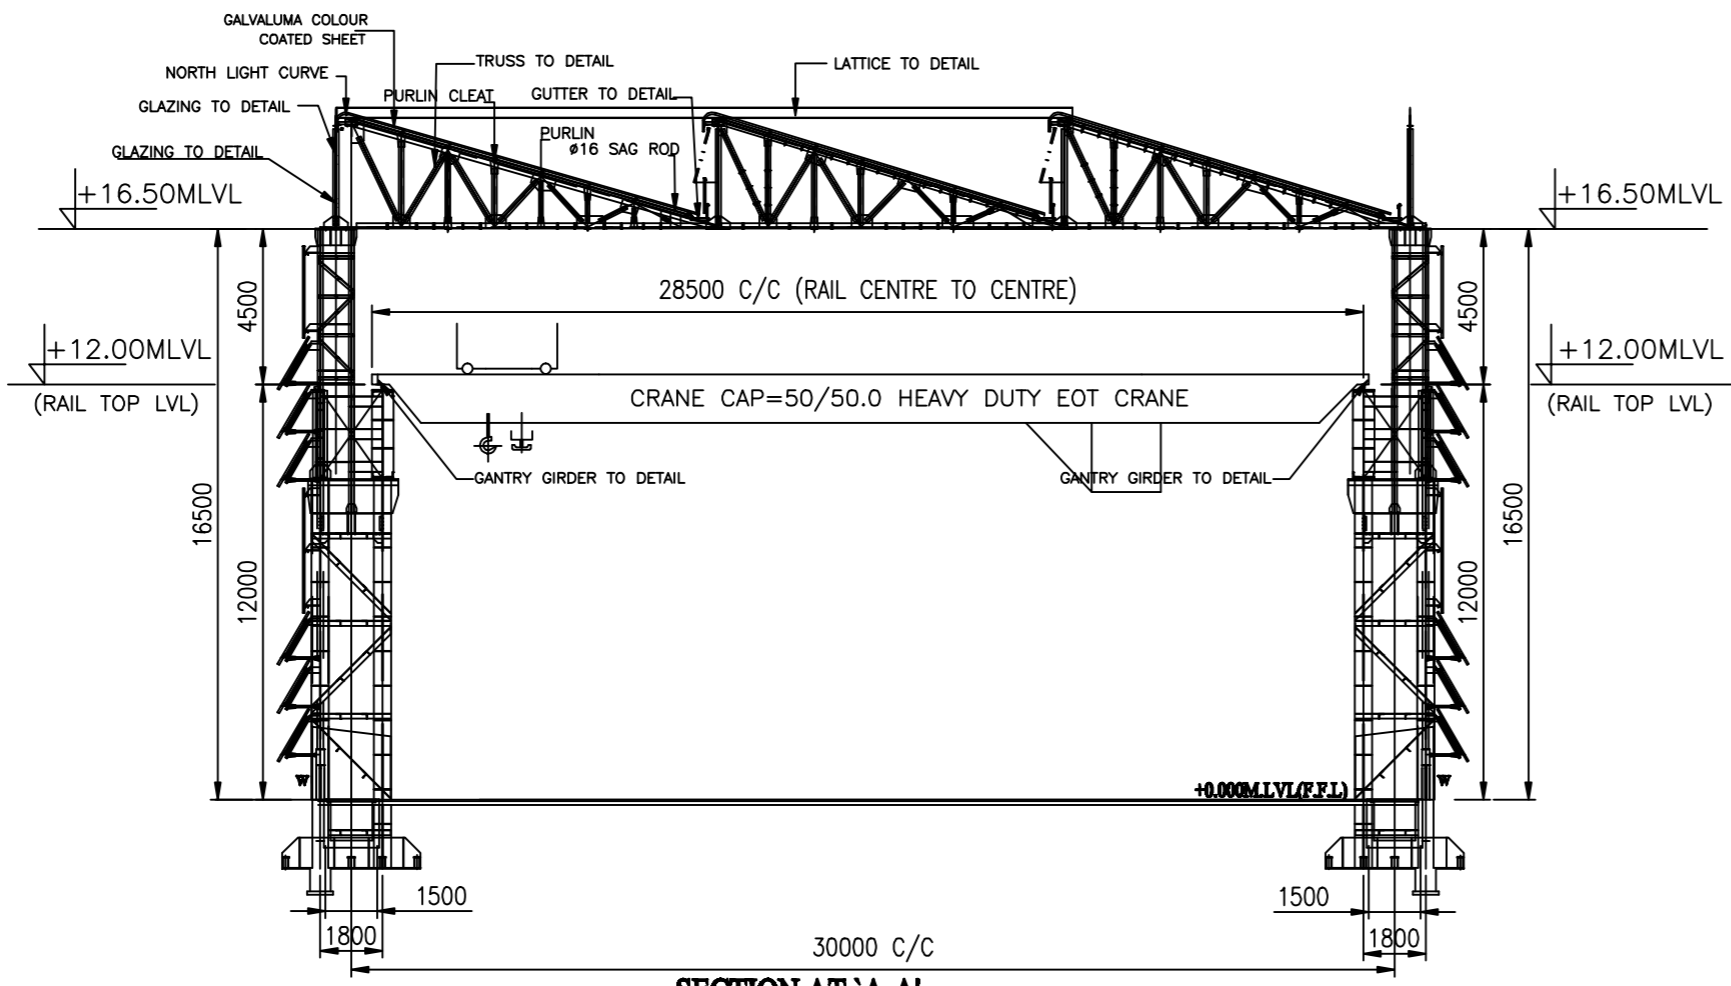


DRG. NO. 2-97-333-612  
SHT. OF

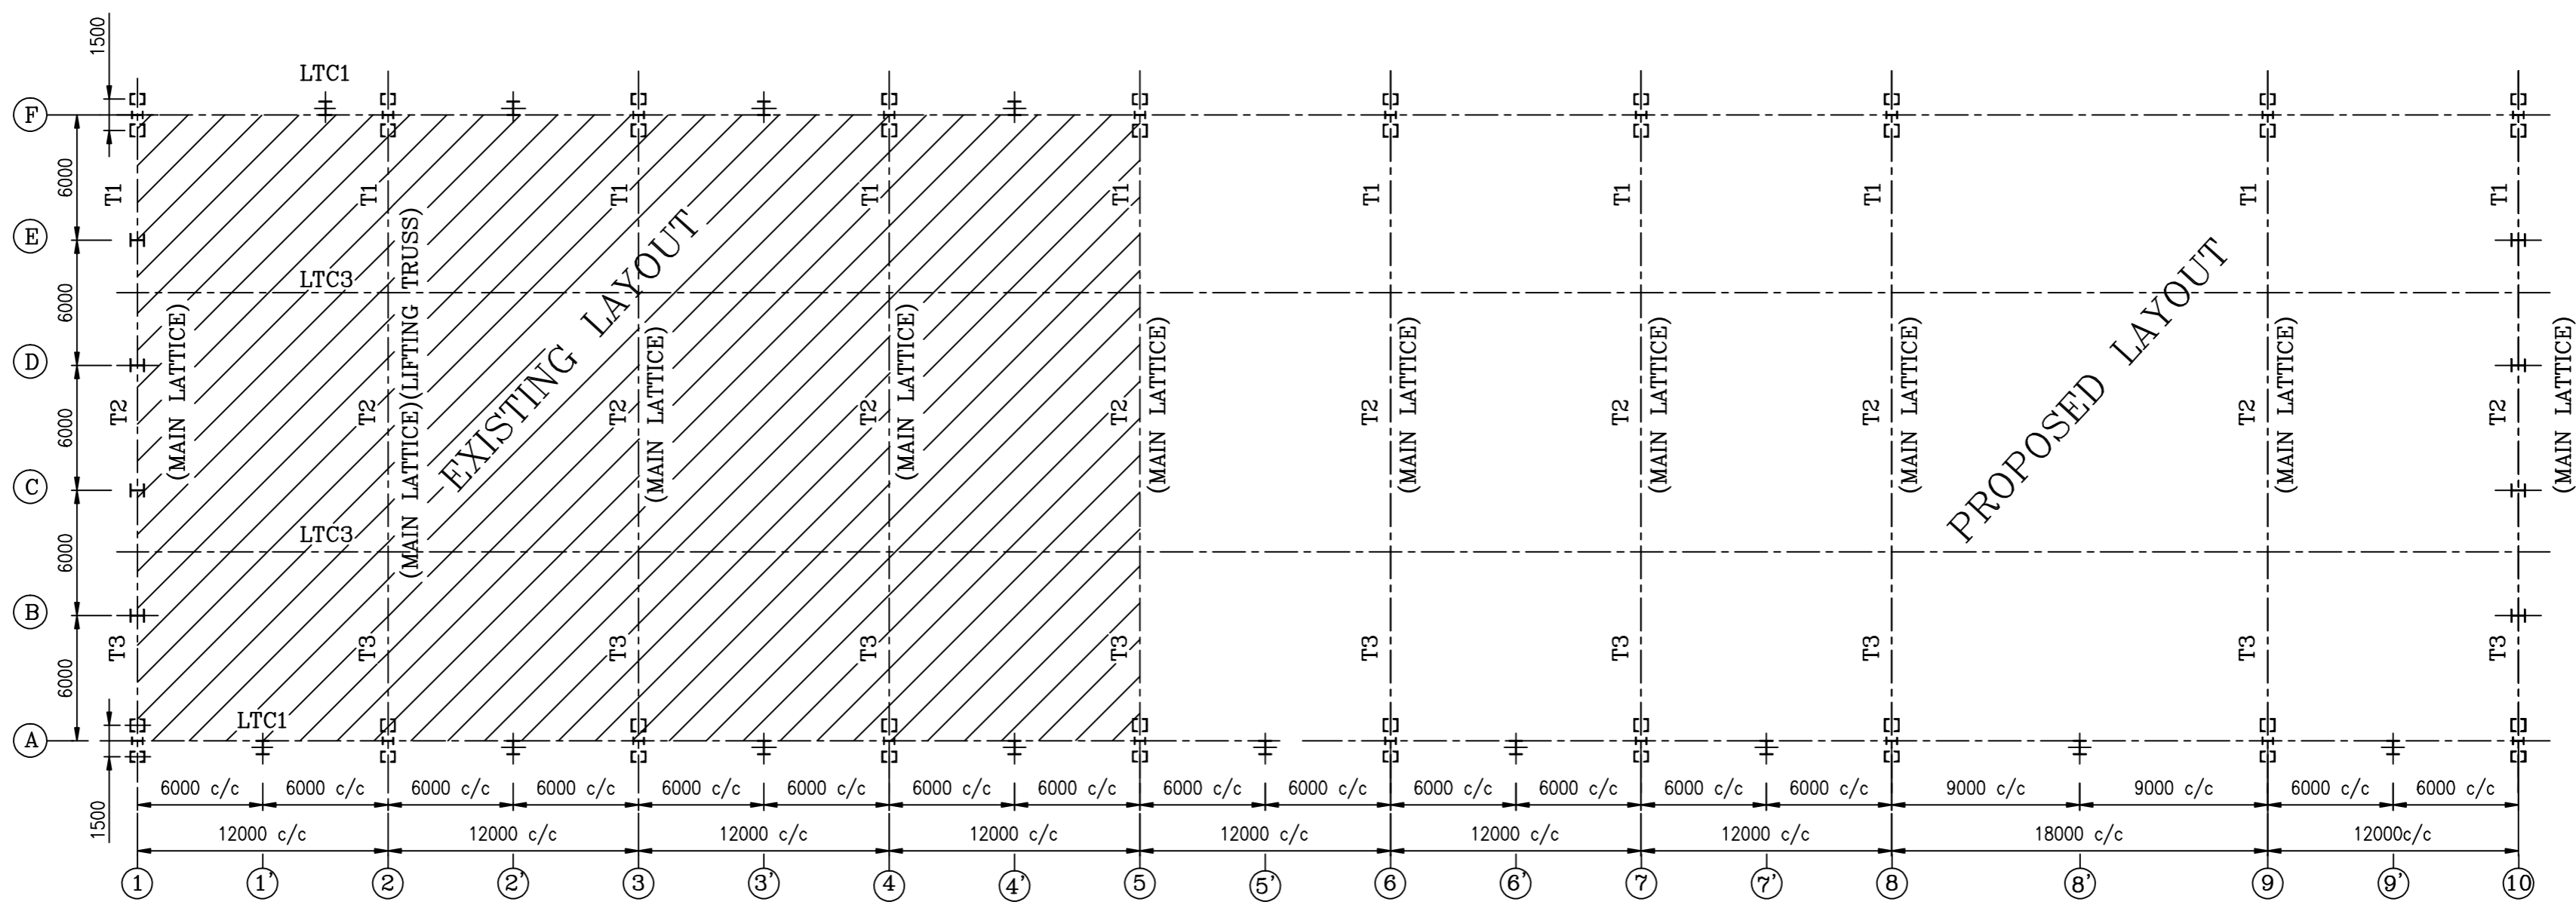

FOR TENDER PURPOSE

GENERAL DIMENSIONAL LIMITS, FITS & TOLERANCES AS PER HY0230261


INVENTORY NO. SIGN. AND DATE REF. DRG. NO. COMPUTER FILE NAME THE INFORMATION ON THIS DOCUMENT IS THE PROPERTY OF BHARAT HEAVY ELECTRICALS LIMITED. IT MUST NOT BE USED DIRECTLY OR INDIRECTLY IN ANY WAY DETRIMENTAL TO THE INTEREST OF THE COMPANY

REV.	DATE	ALTERED	REV.	DATE	ALTERED	REV.	DATE	ALTERED	REV.	DATE	ALTERED	REV.	DATE	ALTERED
ZONE		CHD/APPD	ZONE		CHD/APPD	ZONE		CHD/APPD	ZONE		CHD/APPD	ZONE		CHD/APPD
1			2			3			4			5		

TYPE OF PRODUCT OR NAME OF CUSTOMER/PROJECT				
BHARAT HEAVY ELECTRICALS LTD. HYDERABAD				
DRN.	NAME	SIGN.	DATE	NO. OF VAR.
CHD.	POORNIMA		02.02.10	
APPD.	K.K.PRASAD		02.02.10	-NA-
	A.R.RAO		02.02.10	
DEPT. CODE	UNTOL. DIMS. GR.	SCALE	WEIGHT (KG)	REF. TO ASSY. DRG.
F-CIVIL 333	g/m <sup>2</sup>	1:250	-NA-	-NA-
TITLE		CARD CODE	DRAWING NO.	REV.
GT. TEST BAY(30x60M) EXPANSION		NA	2-97-333-612	00
		SHT. No	NO. OF SHT.	
		01	01	

FIRST ANGLE PROJECTION

(ALL DIMENSIONS ARE IN mm)

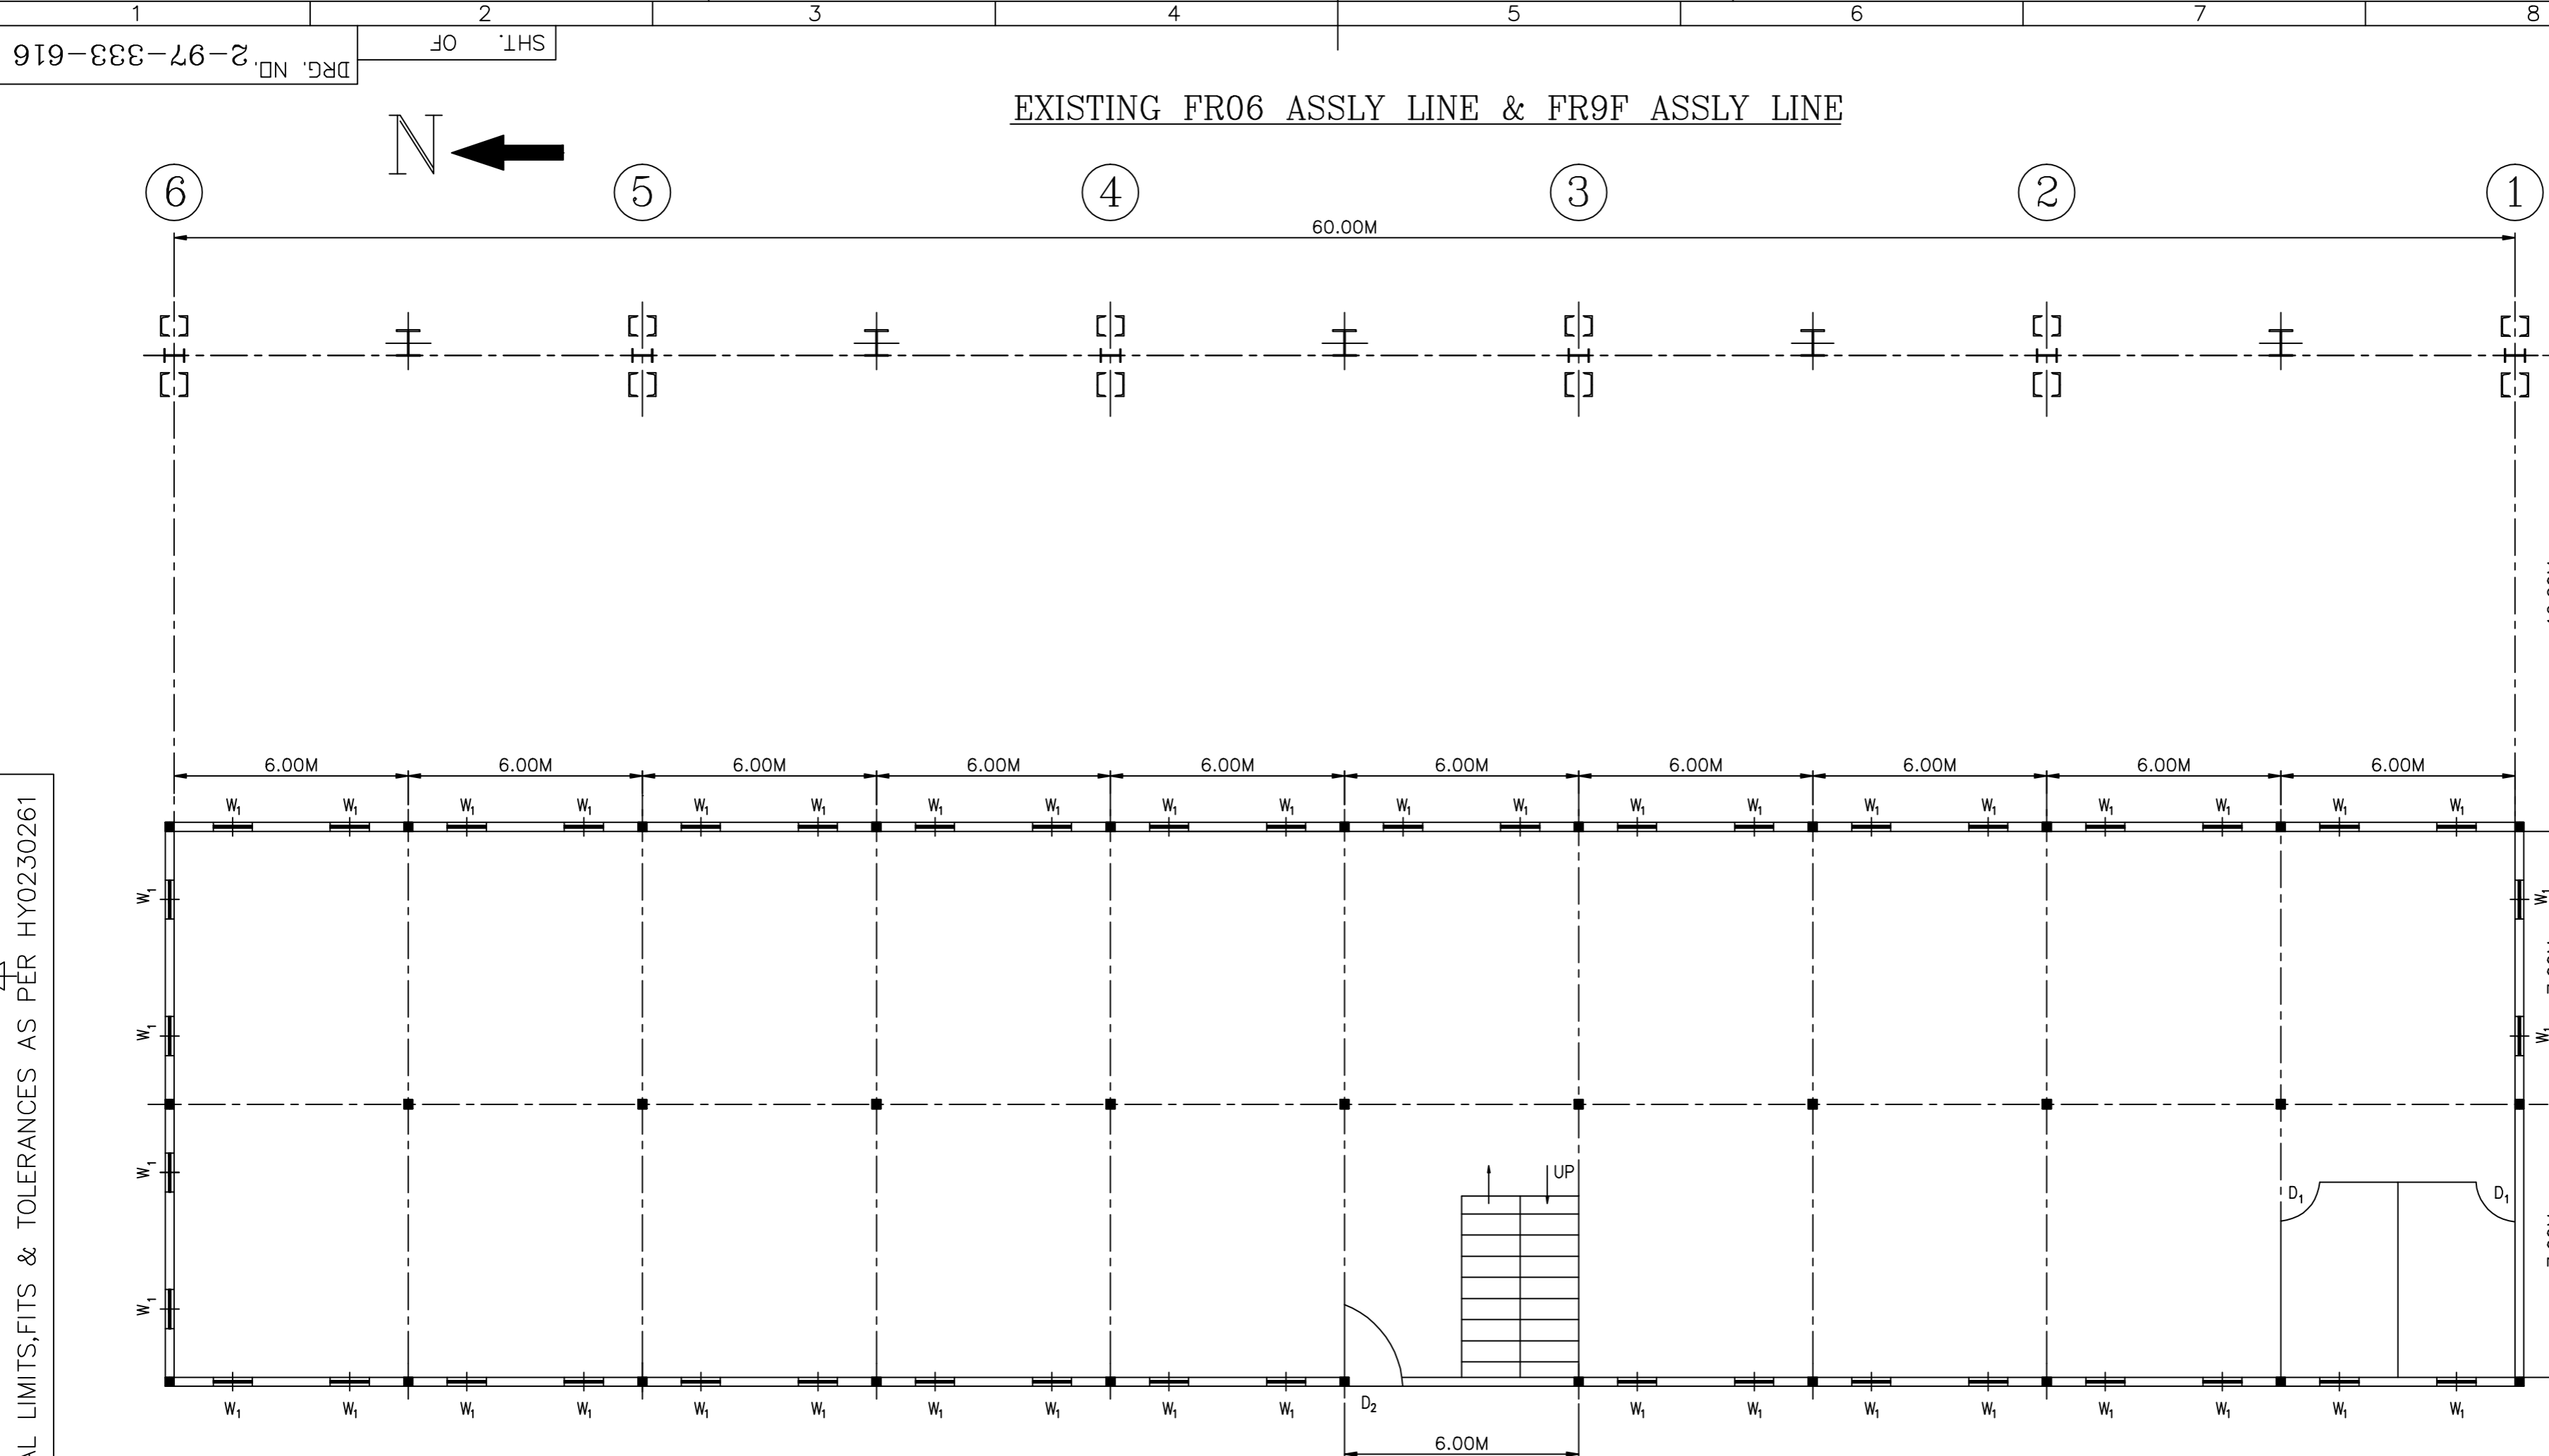

EXISTING FR06 ASSLY LINE & FR9F ASSLY LINE

GROUND FLOOR PLAN


 
FOR TENDER PURPOSE ONLY

D1=1.00x2.10  
 D2=1.50Mx2.10M  
 W=1.00x1.20M FIXED  
 W1=1.00x1.20M OPENABLE

GENERAL DIMENSIONAL LIMITS, FITS & TOLERANCES AS PER HY0230261

INVENTORY NO. SIGN. AND DATE REF. DRG. NO. COMPUTER FILE NAME THE INFORMATION ON THIS DOCUMENT IS THE PROPERTY OF BHARAT HEAVY ELECTRICALS LIMITED. IT MUST NOT BE USED DIRECTLY OR INDIRECTLY IN ANY WAY DETRIMENTAL TO THE INTEREST OF THE COMPANY

REV.	DATE	ALTERED	REV.	DATE	ALTERED	REV.	DATE	ALTERED	REV.	DATE	ALTERED	REV.	DATE	ALTERED
ZONE		CHD/APPD	ZONE		CHD/APPD	ZONE		CHD/APPD	ZONE		CHD/APPD	ZONE		CHD/APPD
1			2			3			4			5		

TYPE OF PRODUCT OR NAME OF CUSTOMER/PROJECT		NAME		SIGN.	DATE	NO. OF VAR.
 BHARAT HEAVY ELECTRICALS LTD. HYDERABAD		DRN.	POORNIMA		06.02.10	
		CHD.	K.K.PRASAD		06.02.10	-NA-
		APPD.	A.R.RAO		06.02.10	-NA-
DEPT. F-CIVIL	UNTOL. DIMS. GR. 2/M/17	SCALE	WEIGHT (KG)	REF. TO ASSY. DRG.	ITEM NO.	NO. OF ITEMS
333		1:125	-NA-	-NA-	-NA-	-NA-
TITLE		CARD CODE	DRAWING NO.		REV.	
G.T.MAIN ANNEXE IN TWO FLOORS(14x60.00M)		NA	2-97-333-616		00	
		SHT. No	01	NO. OF SHT.	01	