

3-97-333-XXX

DRG. NO.


SHT. 01 OF 01

SHT. 01 OF 01

THE INFORMATION ON THIS DOCUMENT IS THE PROPERTY OF BHARAT HEAVY ELECTRICALS LIMITED. IT MUST NOT BE USED DIRECTLY OR INDIRECTLY IN ANY WAY DETRIMENTAL TO THE INTEREST OF THE COMPANY

GENERAL DIMENSIONAL LIMITS,FITS & TOLERANCES AS PER HY0230261


FOR TENDER PURPOSE ONLY

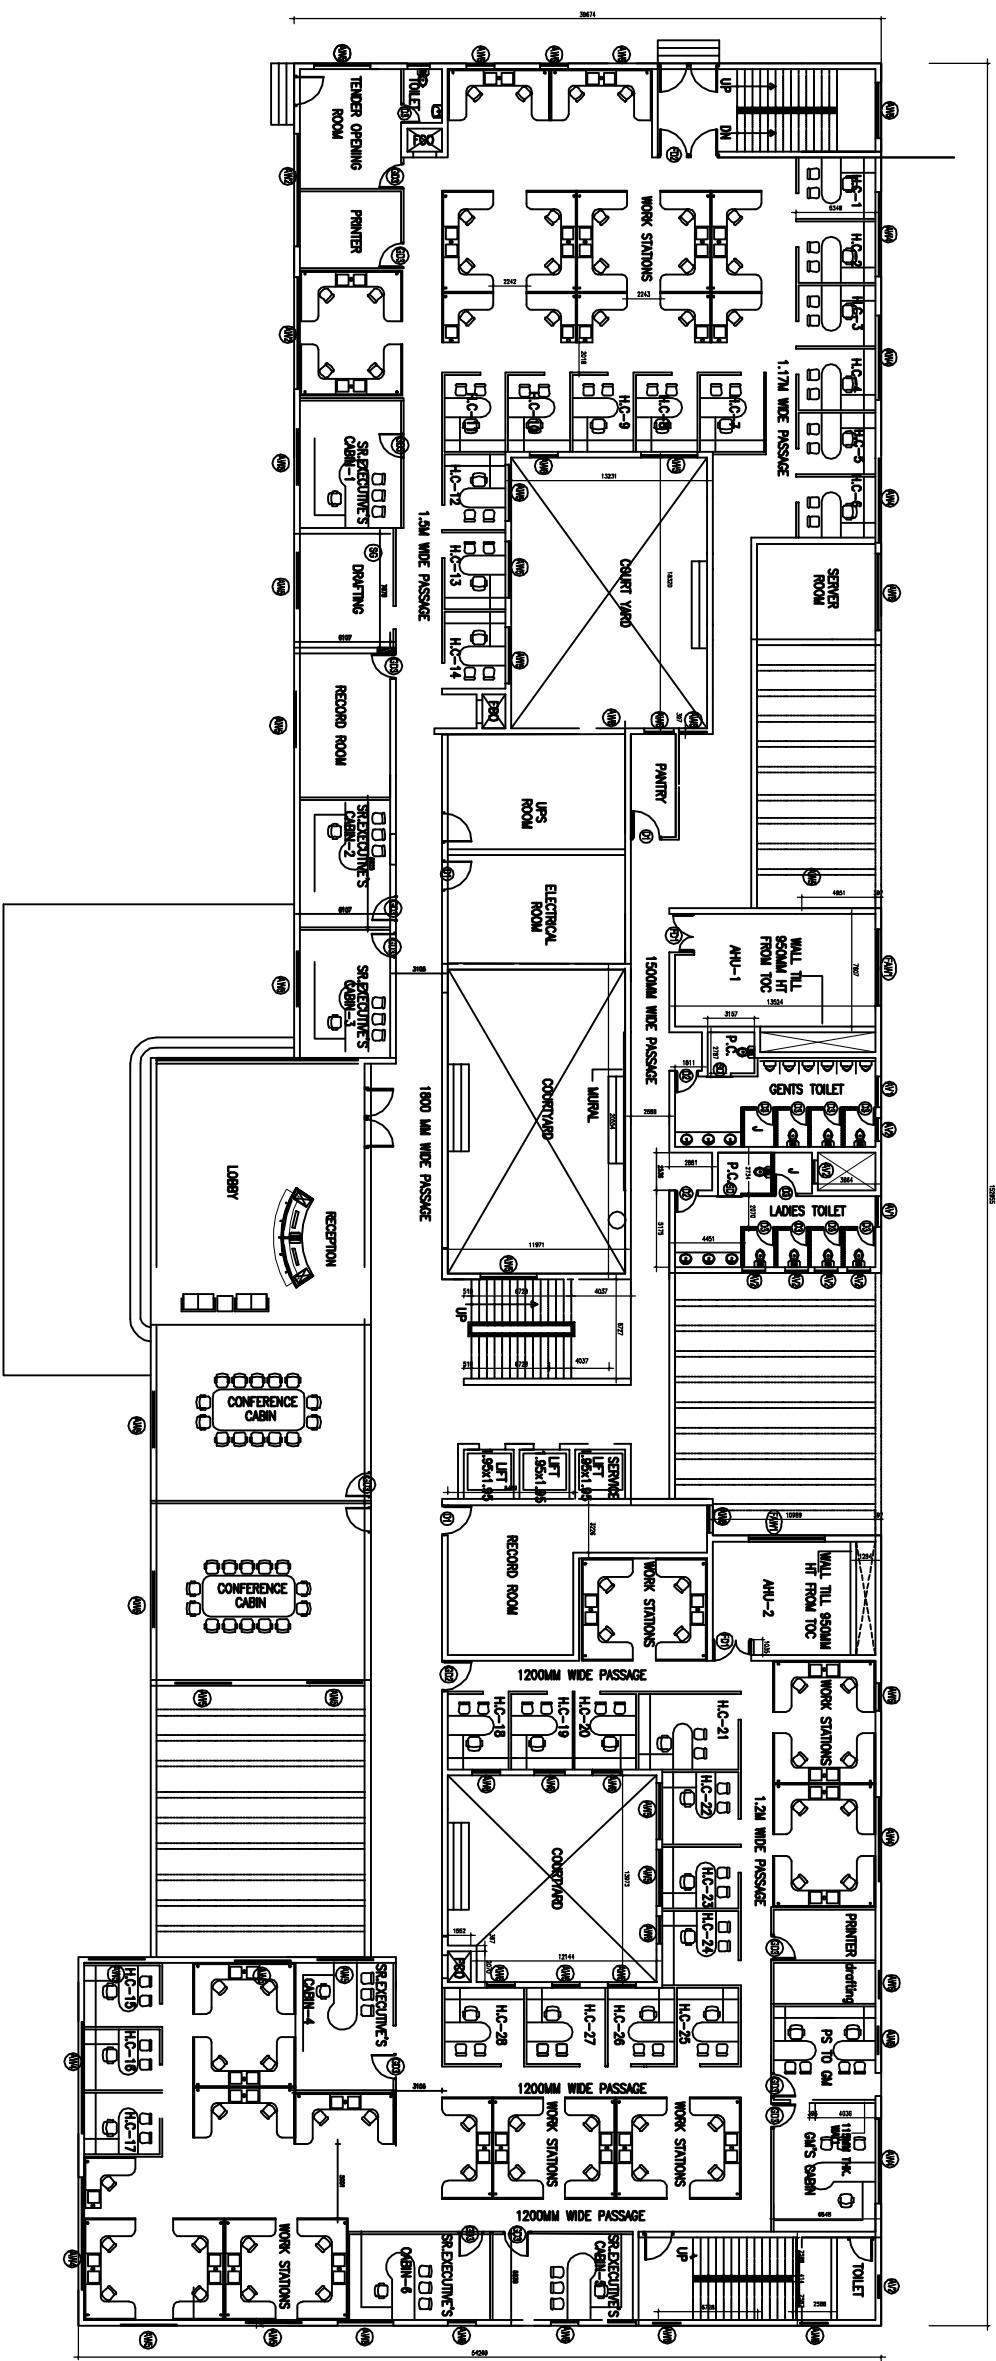

TYPE OF PRODUCT OR NAME OF CUSTOMER/PROJECT	Construction of office building (G+2) for PE & SD
---	--



	NAME	SIGN.	DATE	NO. OF VAR.
DRN.	M/S Sudheer		30.07.13	VAR.
CHD.	M.D.RAO		01.08.13	NA
APPD.	A.R.K RAO		01.08.13	

DEPT. F-CIVL	UNTOI. DIMS. GR /C/M/F/		SCALE NTS	WEIGHT (KG) NA	REF. TO ASSY. DRG. NA	ITEM NO. NA	NO.OF ITEMS NA
CODE 333							

INVENTORY NO		REV.		DATE		ALTERED	
		REV.	DATE	CHD/APPD			
ZONE		ZONE					

TITLE

Ground Floor plan

CARD CODE NA	DRAWING NO.		REV
	3-97-333-XXX	00	
SHT. No	01	NO. OF SH.	01