


 Power Sector - Northern Region Bharat Heavy Electricals Ltd.	PROJECT: ENABLING WORKS AT UHL			TITLE: GA DRG FOR STORE W/O MOT		REV	DATE
	ORG. NO.:UHL/SITE/001	Rev	oo	Made by	KSB	OO	02.07.2008
				Checked by			
				Approved by			

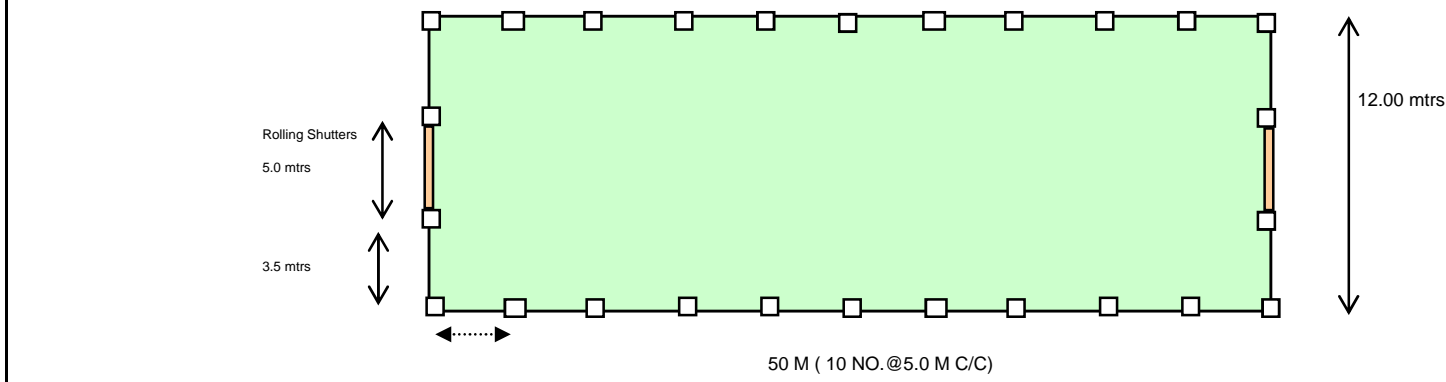
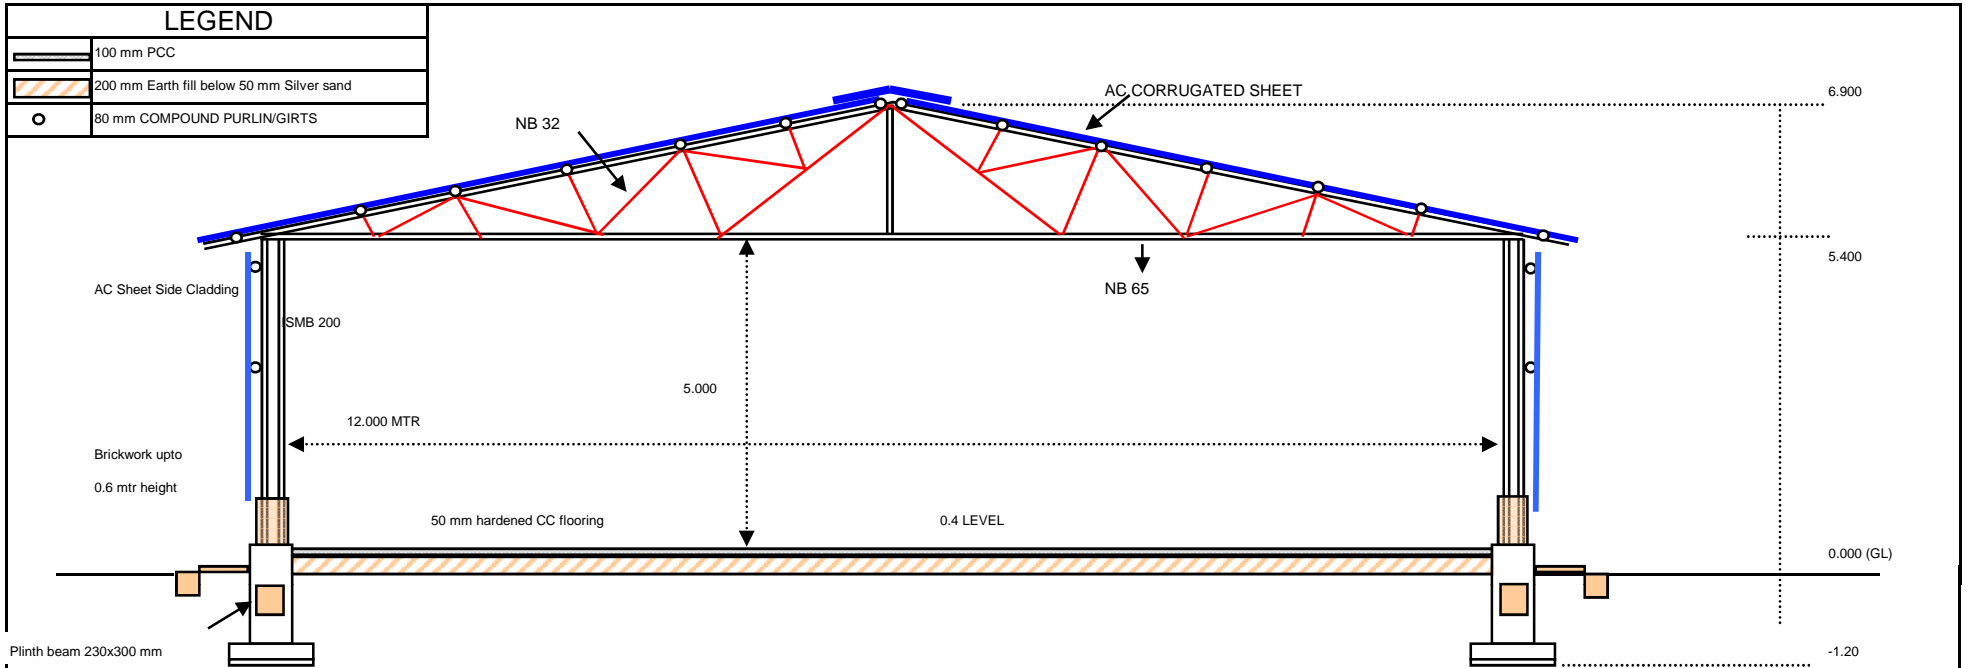


	PROJECT: ENABLING WORKS AT GGSR BHATINDA			TITLE: GA DRG FOR STORE		REV	DATE
				Made by	KSB	OO	18.07.2008
	DRG. NO.: GGSR/SITE/002	Rev	oo	Checked by			
				Approved by			


Power Sector - Northern Region
 Bharat Heavy Electricals Ltd.

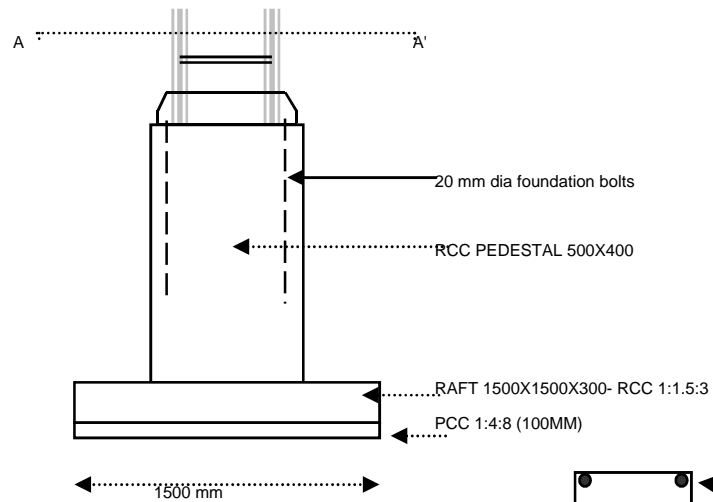


COLUMN FOOTING/PEDESTAL

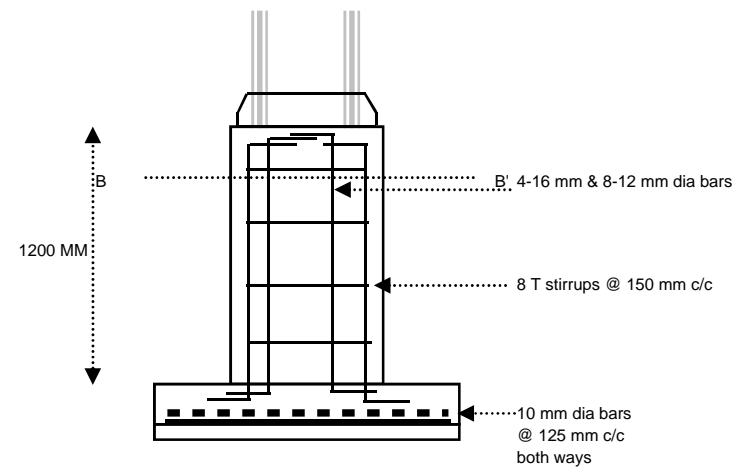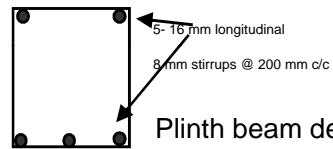

REINFORCEMENT DETAILS

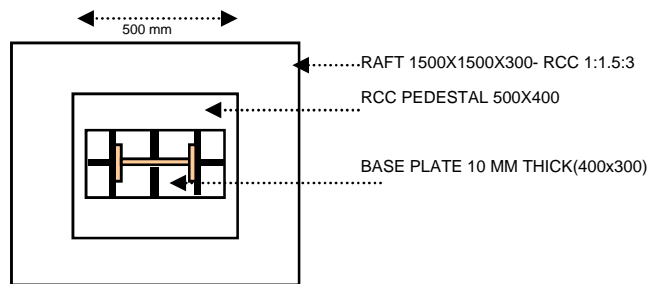

SECTION A-A'

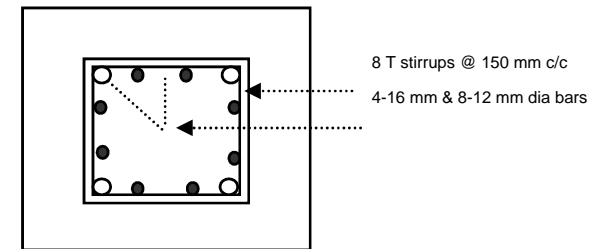


SECTION B-B'




Power Sector - Northern Region
Bharat Heavy Electricals Ltd.

PROJECT:			TITLE: RCC WORK DETAILS		REV	DATE
ENABLING WORKS AT GGSR, BHATINDA			Made by	KSB	OO	18.07.2008
DRG. NO.:GGSR/SITE/003	Rev	oo	Checked by			
			Approved by			

 



GGSR BHATINDA OFFICE LAYOUT

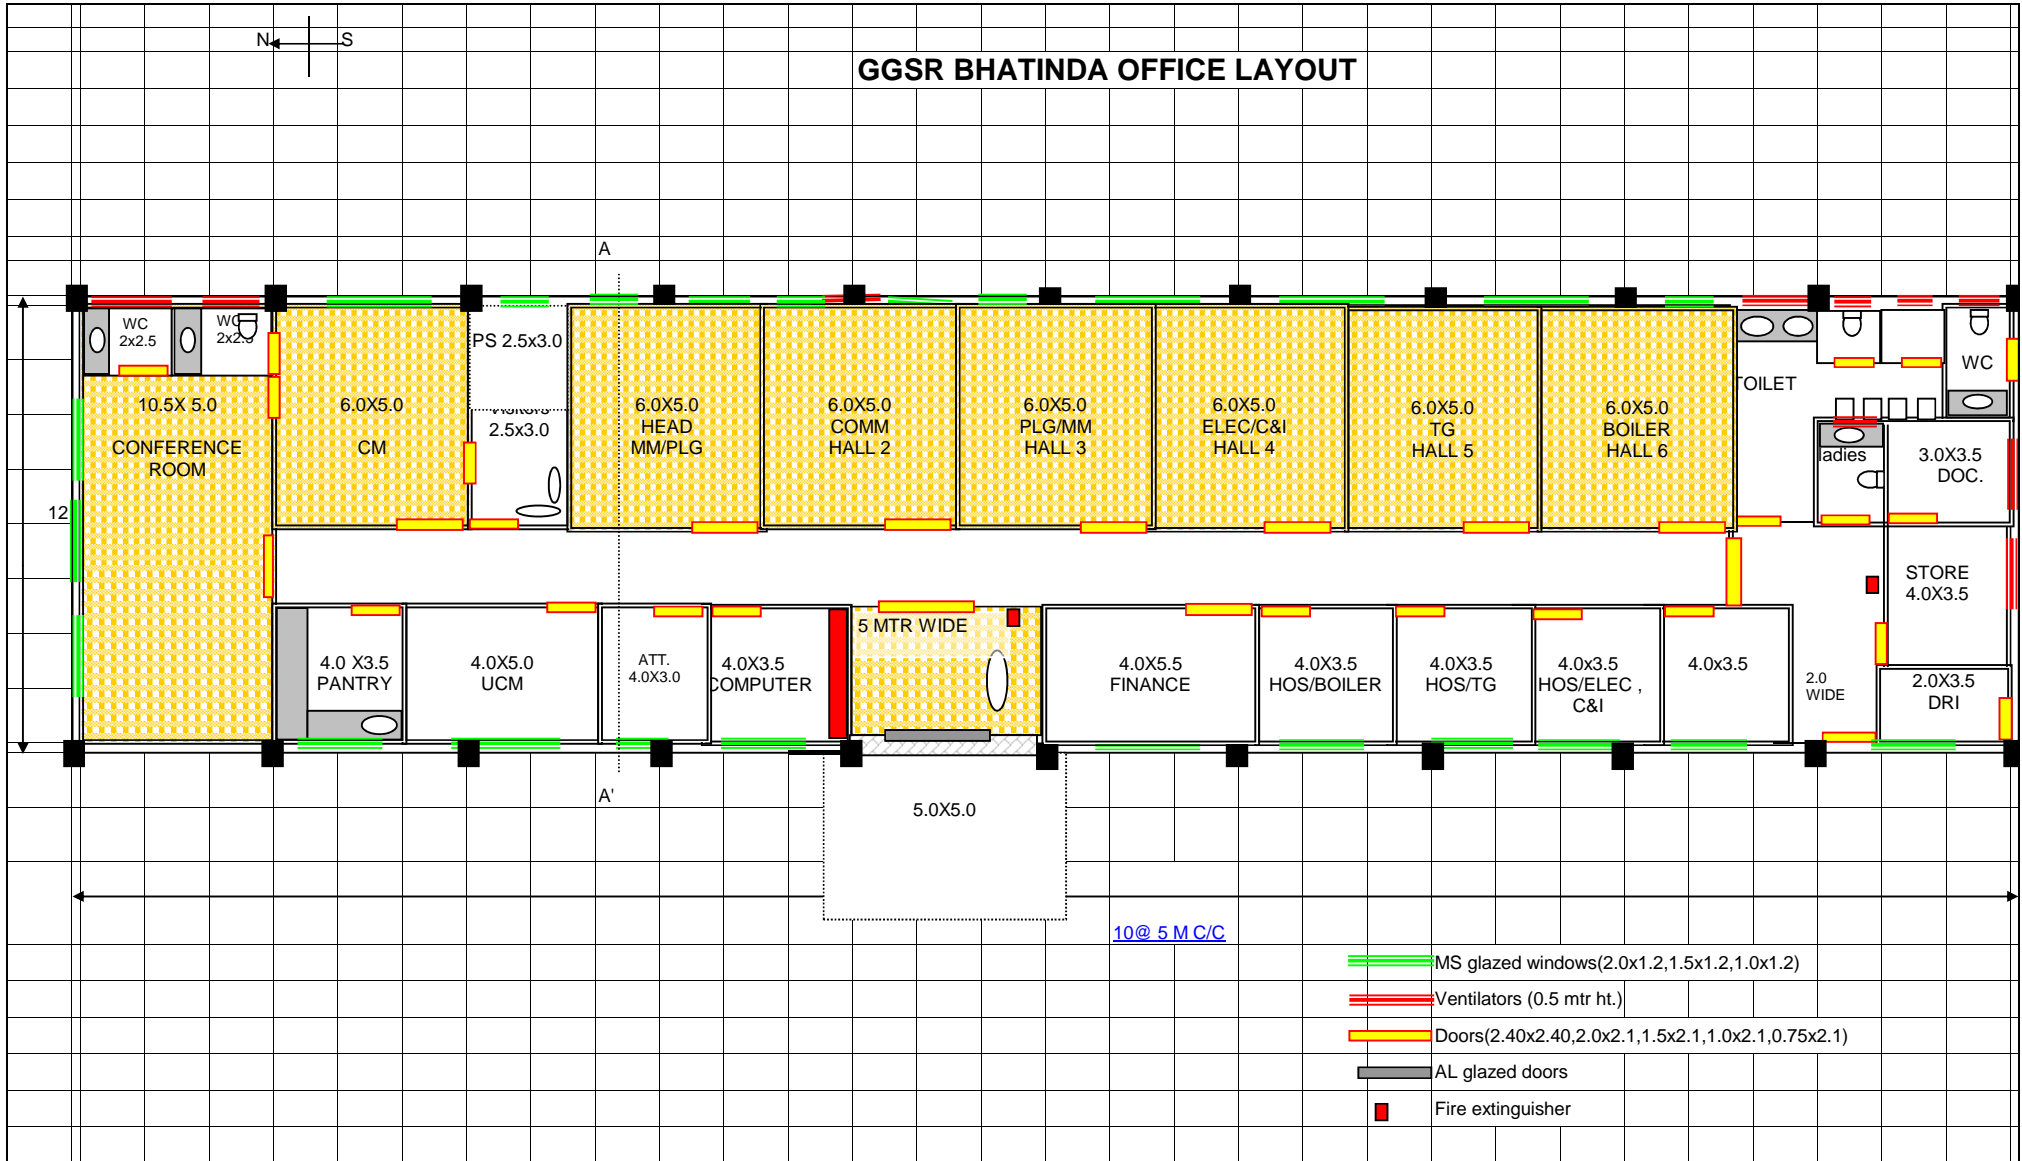


बी एच ई एल
Power Sector - Northern Region
Bharat Heavy Electricals Ltd.

PROJECT: INFRASTRUCTURE FACILITIES AT GGSR, BHATINDA	TITLE: BHATINDA SITE OFFICE LAYOUT	REVISION	DATE
DRG. NO.: BHATINDA/OFF/001	Made by KSB	OO	18.07.2008
Rev 0	Checked by		
	Approved by		

PROJECT: INFRASTRUCTURE FACILITIES AT GGSR, BHATINDA	TITLE: BHATINDA SITE OFFICE LAYOUT	REVISION	DATE
DRG. NO.: BHATINDA/OFF/001	Made by KSB	OO	18.07.2008
Rev 0	Checked by		
	Approved by		

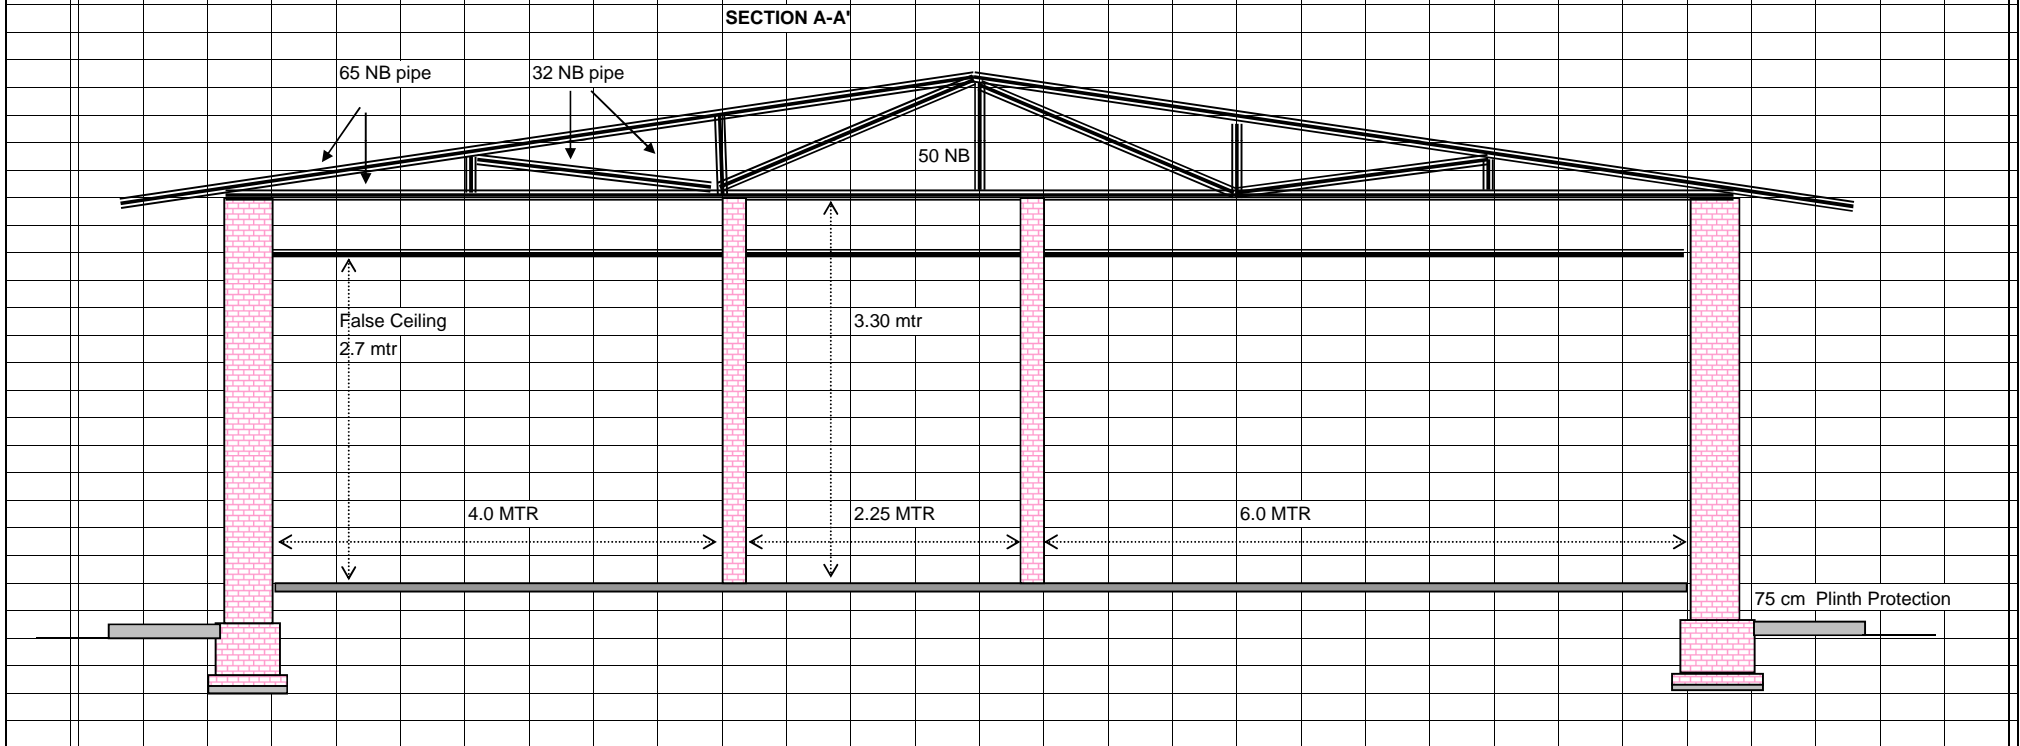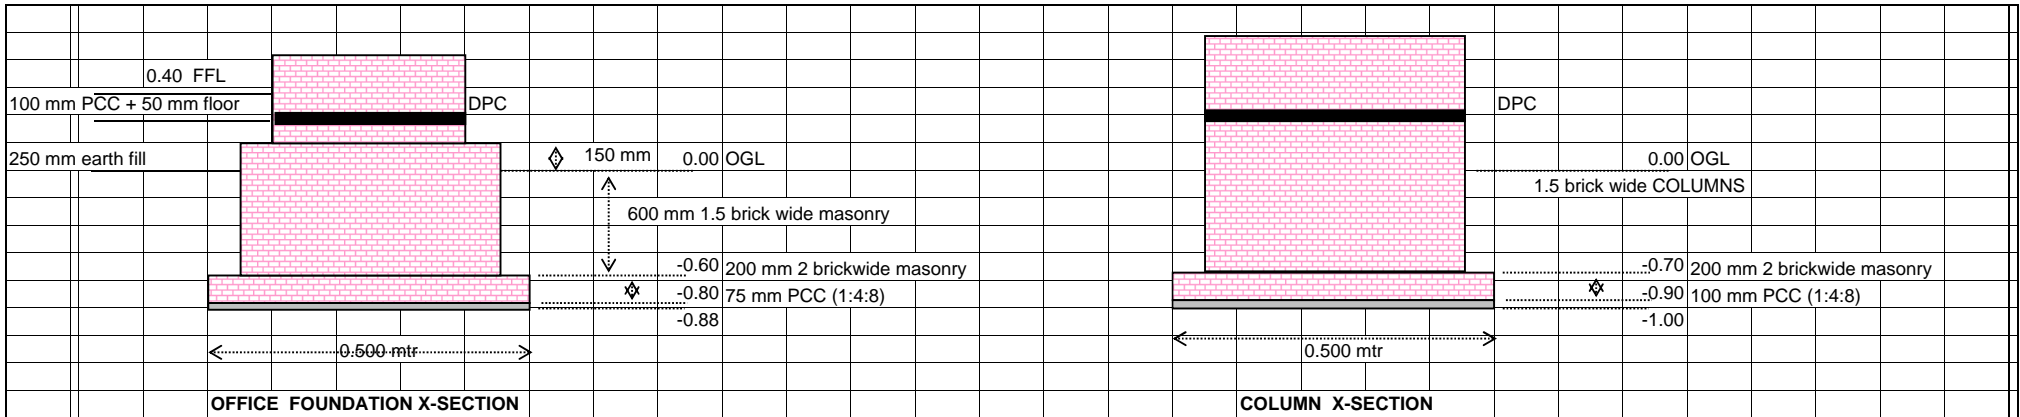

 Power Sector - Northern Region Bharat Heavy Electricals Ltd.	PROJECT: INFRASTRUCTURE FACILITIES AT GGSR, BHATINDA		TITLE: BHATINDA SITE OFFICE LAYOUT		REVISION OO	DATE 18.07.2008
	DRG. NO.: GGSR/OFF/004	Rev 0	Made by KSB	Checked by Annpur hv		