


HZL UDAIPUR SITE OFFICE PLOT PLAN

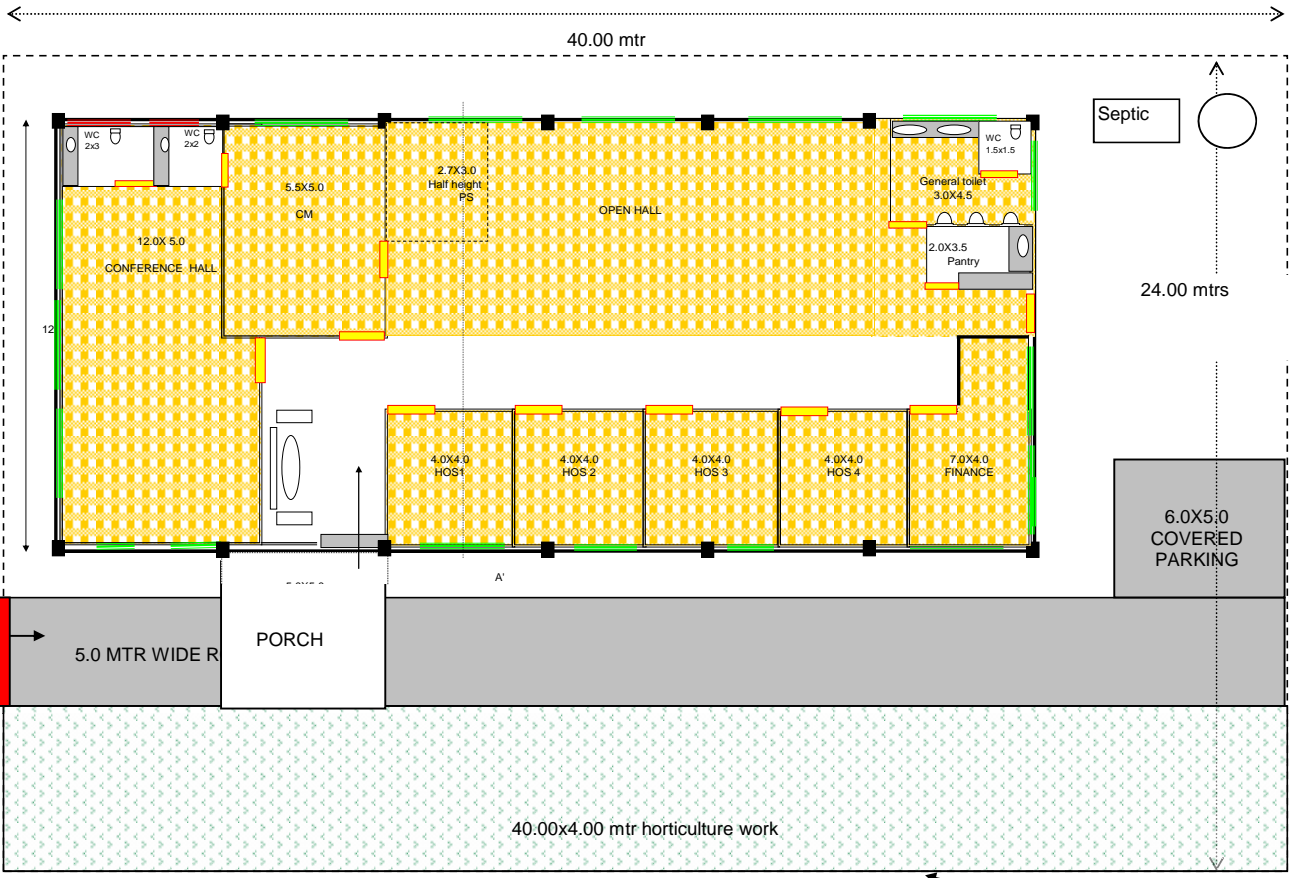

Plot Barbed wire fencing


ANNEXURE III PART II



Power Sector - Northern Region
Bharat Heavy Electricals Ltd.

PROJECT:		TITLE: HZL SITE PLAN		DATE
INFRASTRUCTURE FACILITIES AT HZL UDAIPUR		Made by	KSB	17.07.2008
DRG. NO.UDA/OFF/005	Rev 0	Checked by		
		Approved by		

HZL UDAIPUR OFFICE LAYOUT

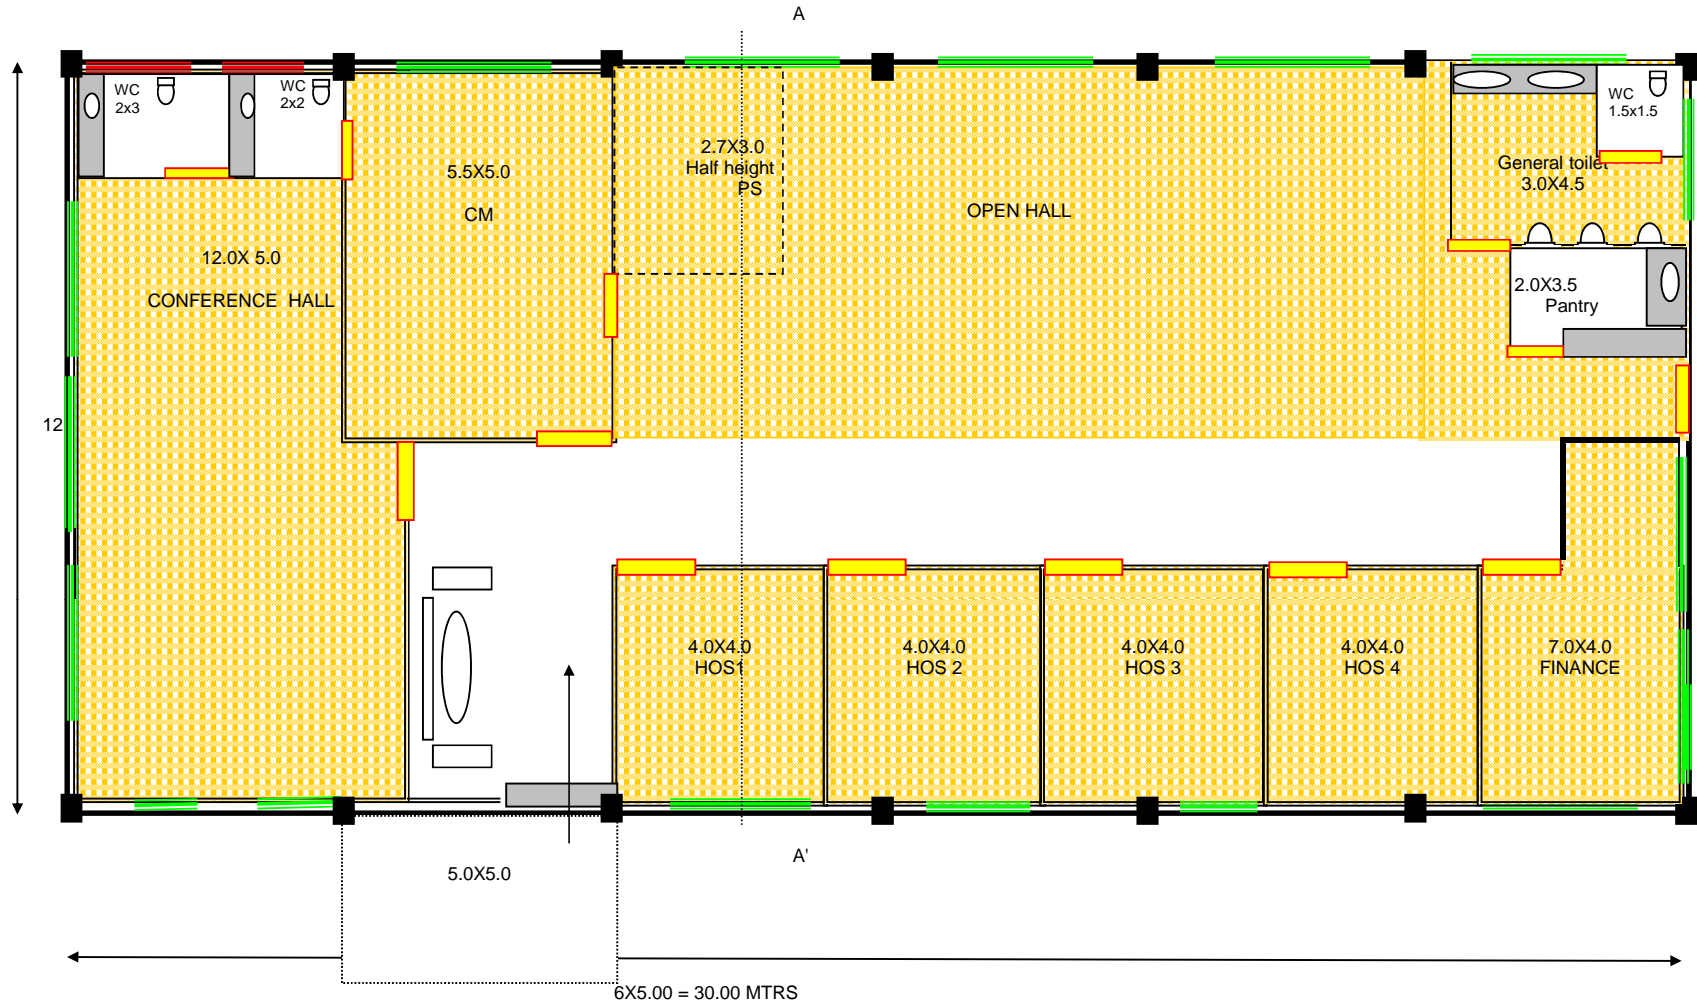



- MS glazed windows(2.0x1.2,1.5x1.2,1.0x1.2)
- Ventilators (0.5 mtr ht.)
- Doors(2.0x2.1,1.5x2.1,1.2x2.1,1.0x2.1,0.75x2.1)
- AL glazed doors

ANNEXURE III PART II




Power Sector - Northern Region
Bharat Heavy Electricals Ltd.


PROJECT: INFRASTRUCTURE FACILITIES AT HZL UDAIPUR		TITLE: HZL UDAIPUR SITE OFFICE			DATE
DRG. NO.: UDA/OFF/007		Rev 0	Made by	KSB	17.07.2008
			Checked by		
			Approved by		

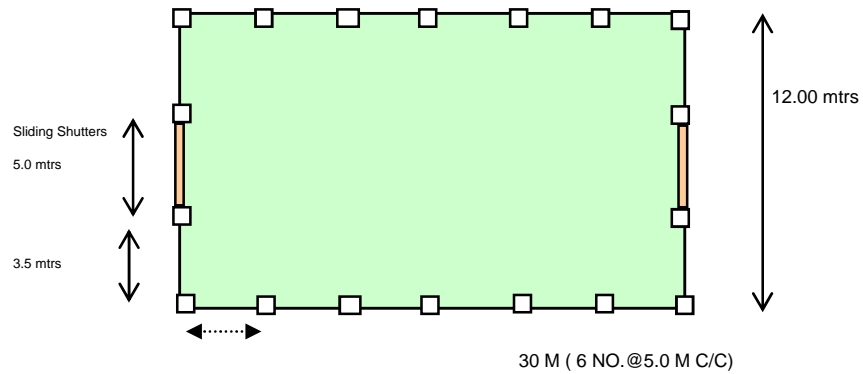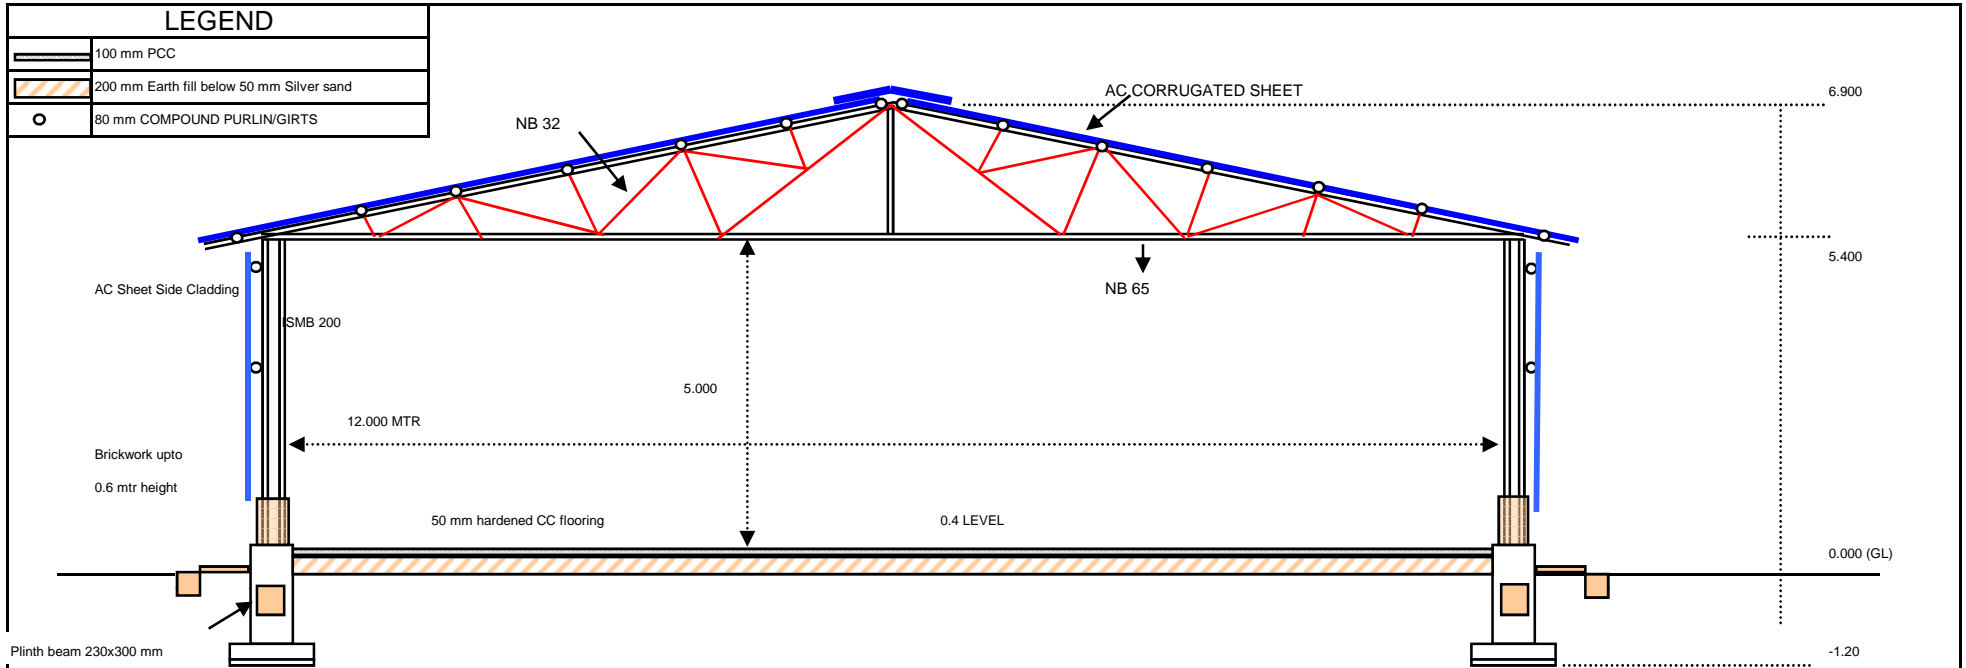


PROJECT: ENABLING WORKS AT HZL UDAIPUR			TITLE: GA DRG FOR STORE		REV	DATE
ORG. NO.: HZL/SITE/002			Made by	KSB	OO	17.07.2008
Rev	oo	Checked by				
		Approved by				

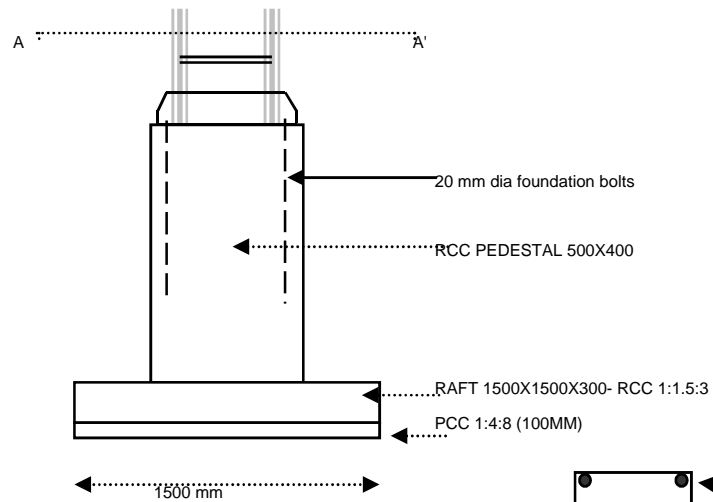


COLUMN FOOTING/PEDESTAL

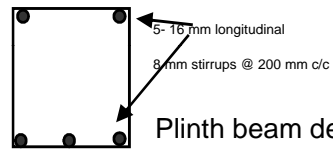


Plinth beam details

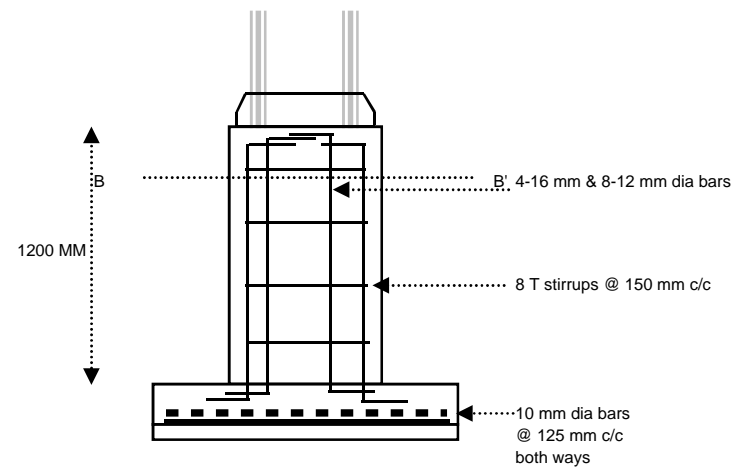

REINFORCEMENT DETAILS

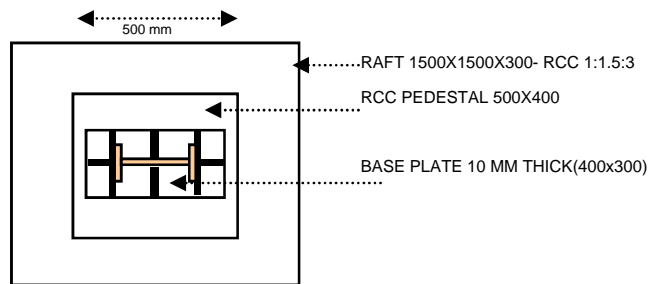

SECTION A-A'

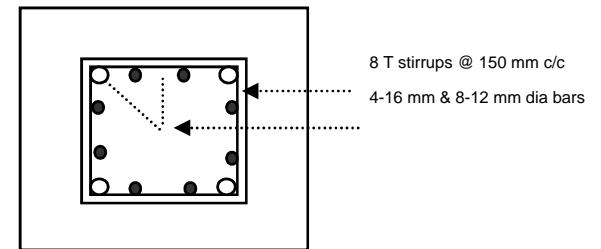

SECTION B-B'



Power Sector - Northern Region
Bharat Heavy Electricals Ltd.

PROJECT:			TITLE: RCC WORK DETAILS		REV	DATE
ENABLING WORKS AT HZL UDAIPUR			Made by	KSB	OO	17.07.2008
DRG. NO.: HZL/SITE/003	Rev	oo	Checked by			
			Approved by			