



FIRST ANGLE PROJECTION (ALL DIMENSIONS ARE IN MM.)

DRAWING No. TB-2-343-316-211

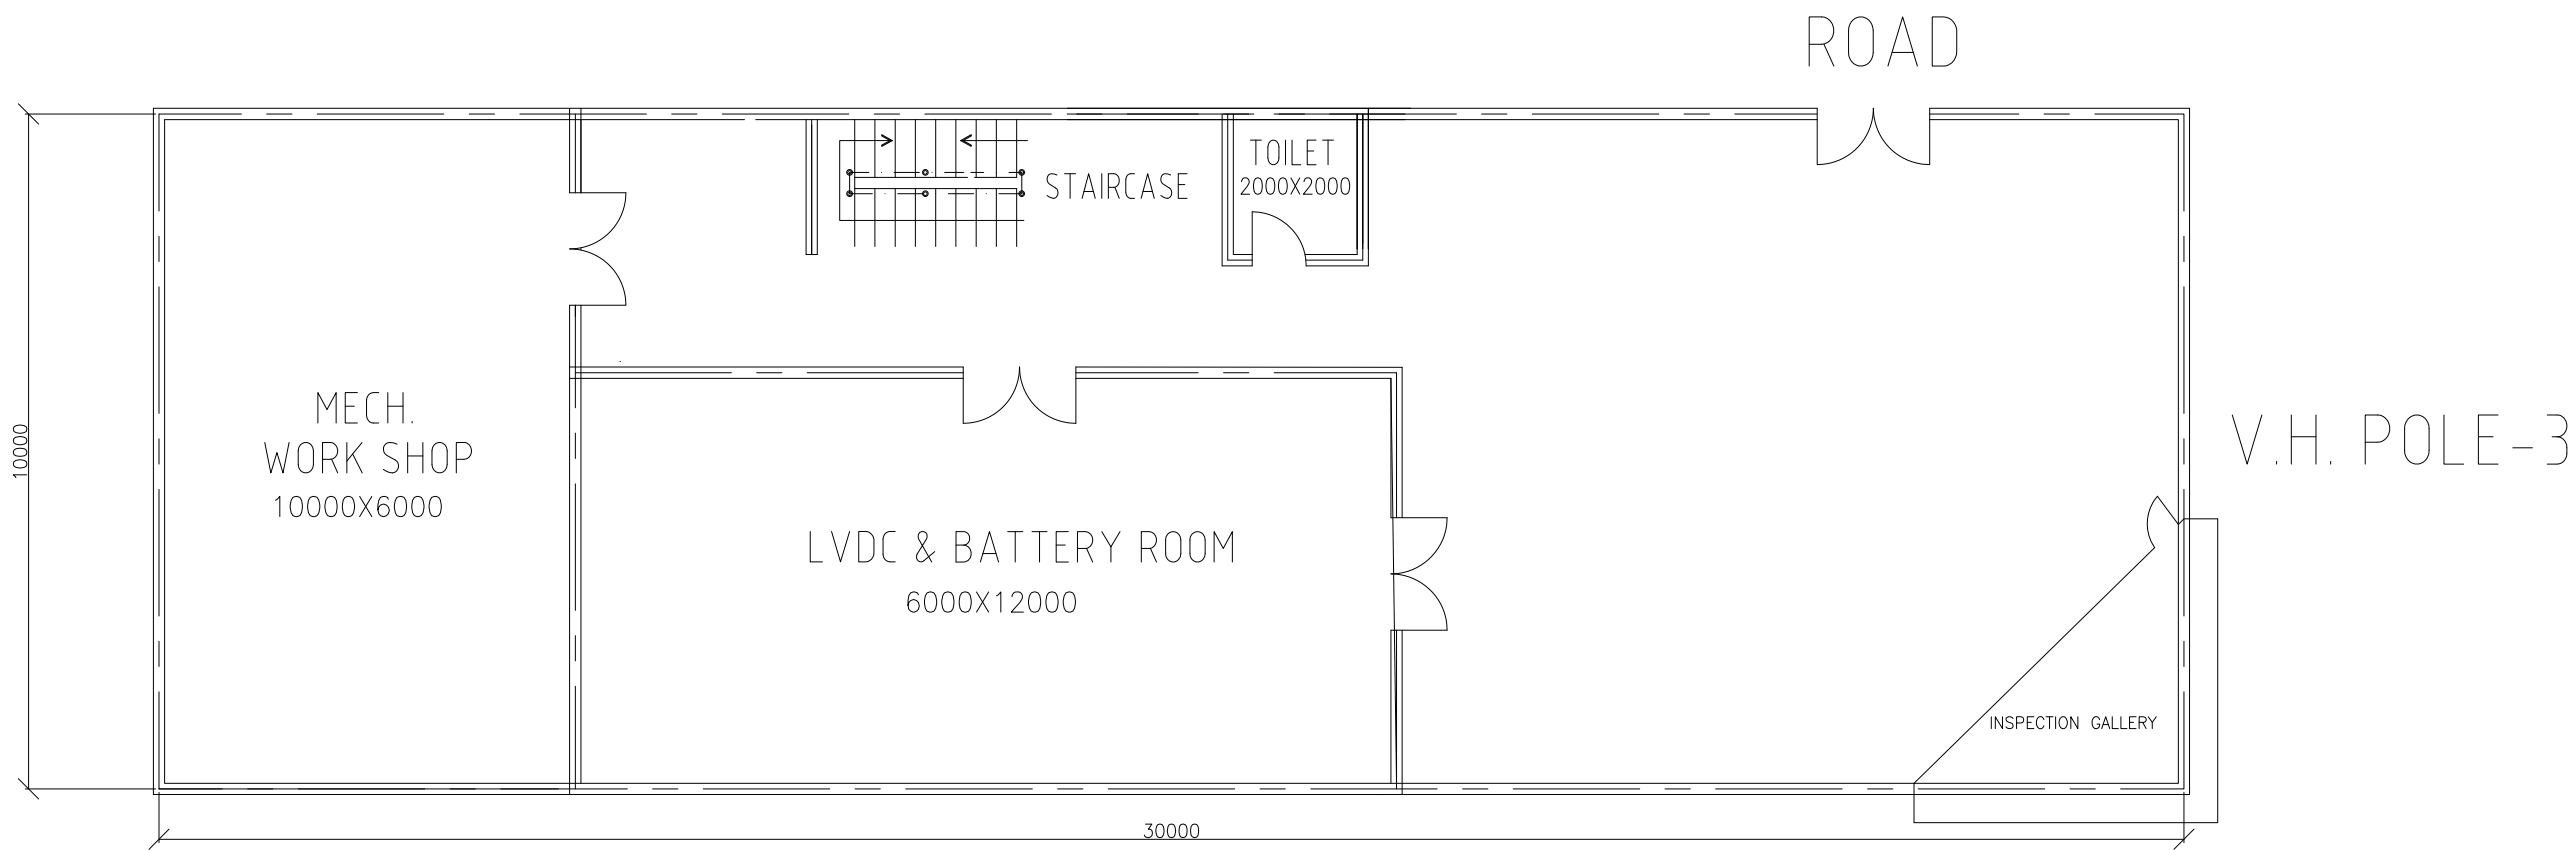

GROUND FLOOR PLAN (ADD.SERVICE BLDG.)

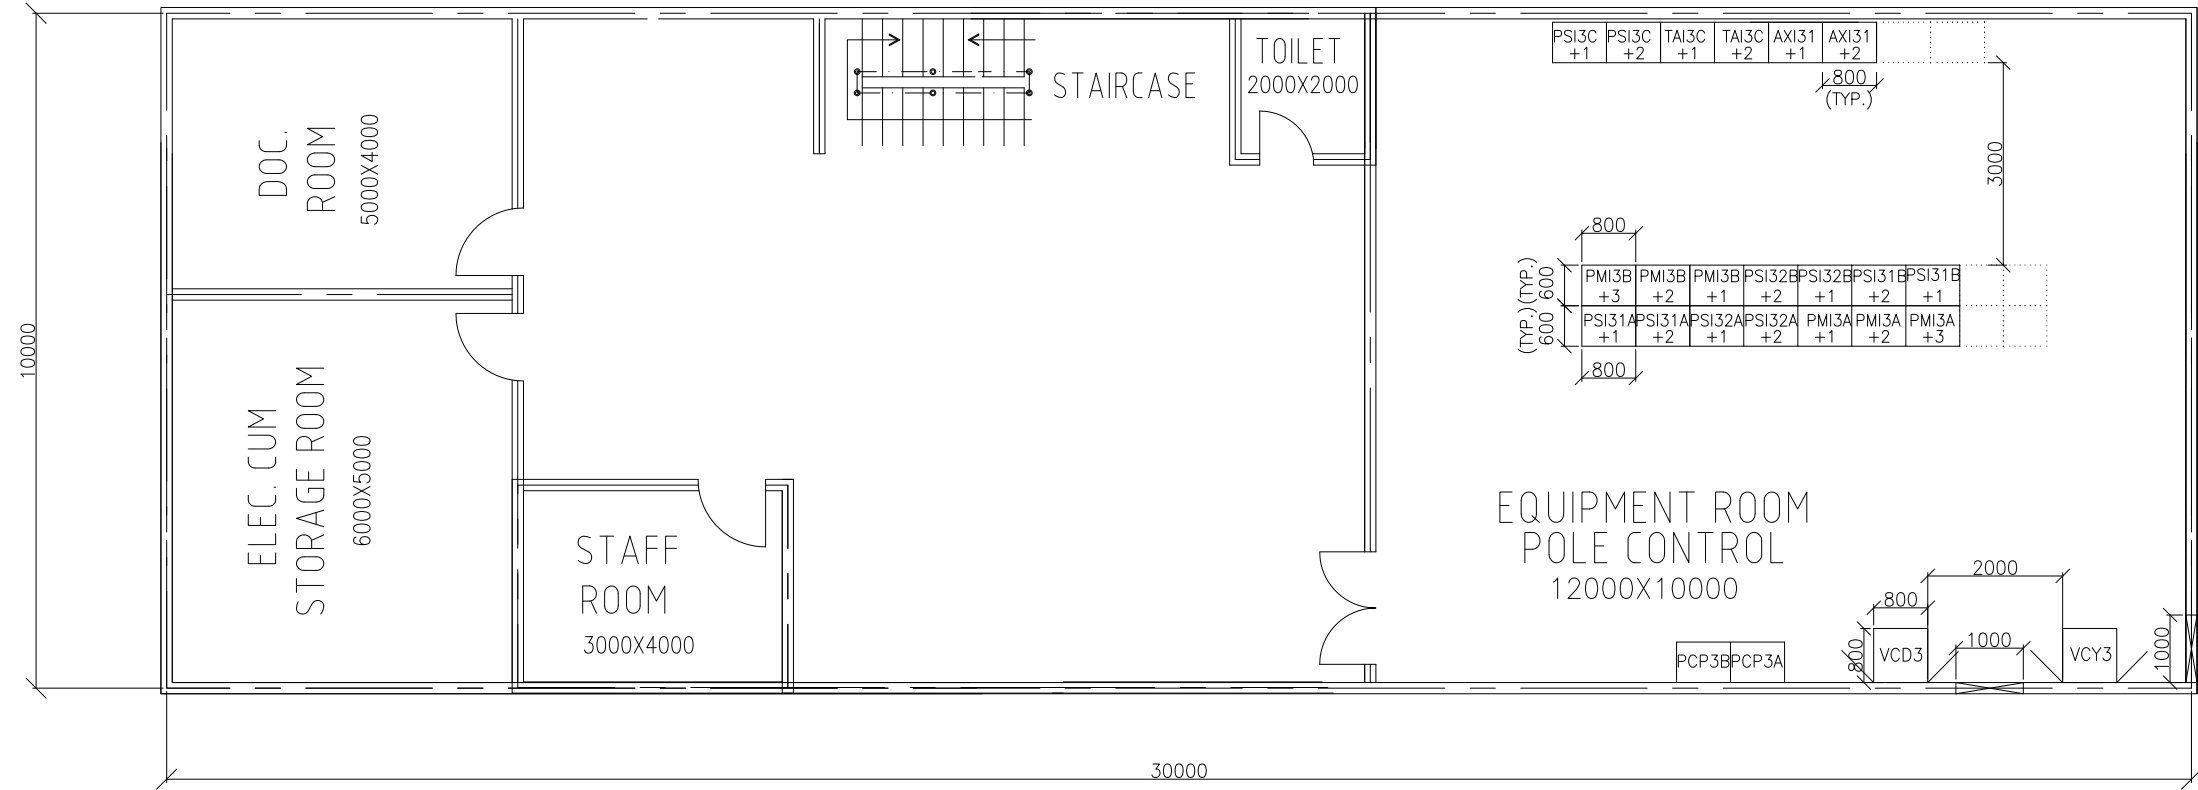

FIRST FLOOR PLAN (ADD.SERVICE BLDG.)

ADDITIONAL INFORMATION W.O.No.			ग्राहक/परियोजना का नाम NAME OF CUSTOMER/PROJECT			POWER GRID CORPORATION OF INDIA LIMITED (A GOVERNMENT OF INDIA ENTERPRISE)				
						±800KV, 600MW, HVDC MULTI-TERMINAL NER/ER- NR/WR INTERCONNECTOR –I PROJECT				
STATUS OF DRAWING			<div><div><div>बीएचईएल</div><div>BHEL</div></div><div>भारत हेवी इलेक्ट्रिकल्स लिमिटेड दुर्गाप्रेशन परियोजना विभाग BHARAT HEAVY ELECTRICALS LTD. TRANSMISSION PROJECTS DIVISION</div></div>							
DISTRIBUTION OF PRINTS										
REV.	DATE	ALTERED	विभाग DEPT.		अनुपात / SCALE	कार्ड कोड CARD CODE	खर्चा DRAWN	नाम /NAME	हस्ता./SIGN.	दि./DATE
		CHECKED					RK		07.10.11	
ZONE		APPROVED	कोड CODE				जाँचा CHECKED	NK/SB		
					स्वीकृत APPROVED	MK/AG				
शीर्षक/TITLE							ड्राईंग.क्र./DRAWING NO.			पुनः/REV.
ADD. SERVICE BUILDING (POLE 3)							TB-2-343-316-211			00
							पृष्ठ क्र./SHEET No. 01		अगला पृष्ठ/NEXT SHEET 02	
4		3		2		1				

COPY RIGHT AND CONFIDENTIAL
The information on this document is the property of BHARAT HEAVY ELECTRICALS LIMITED
it must not be used directly or indirectly in anyway detrimental to the interest of the company.

COMPUTER DRG. PATH NAME :

REF. DRG. No.

SIGN. & DATE

INVENTORY No.

F

E

D


C

B


A

FIRST ANGLE PROJECTION (ALL DIMENSIONS ARE IN MM.)

DRAWING No. TB-2-343-316-211

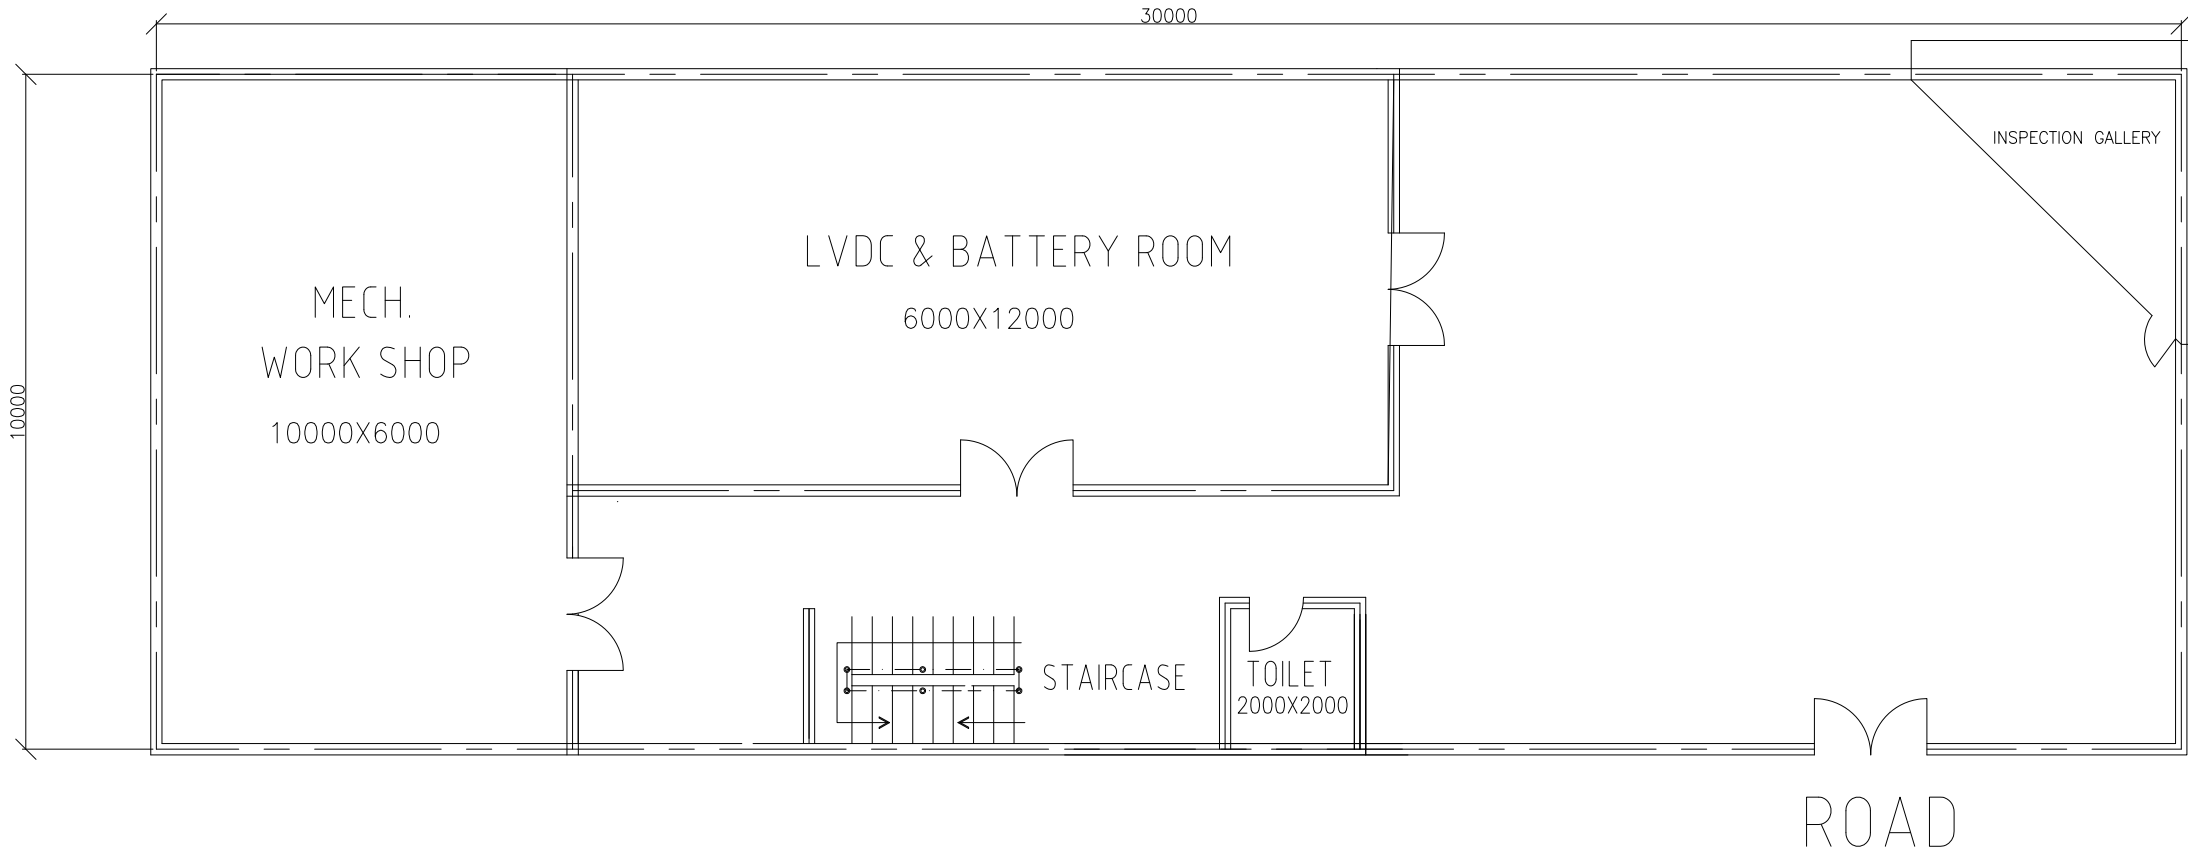

GROUND FLOOR PLAN (ADD.SERVICE BLDG.)

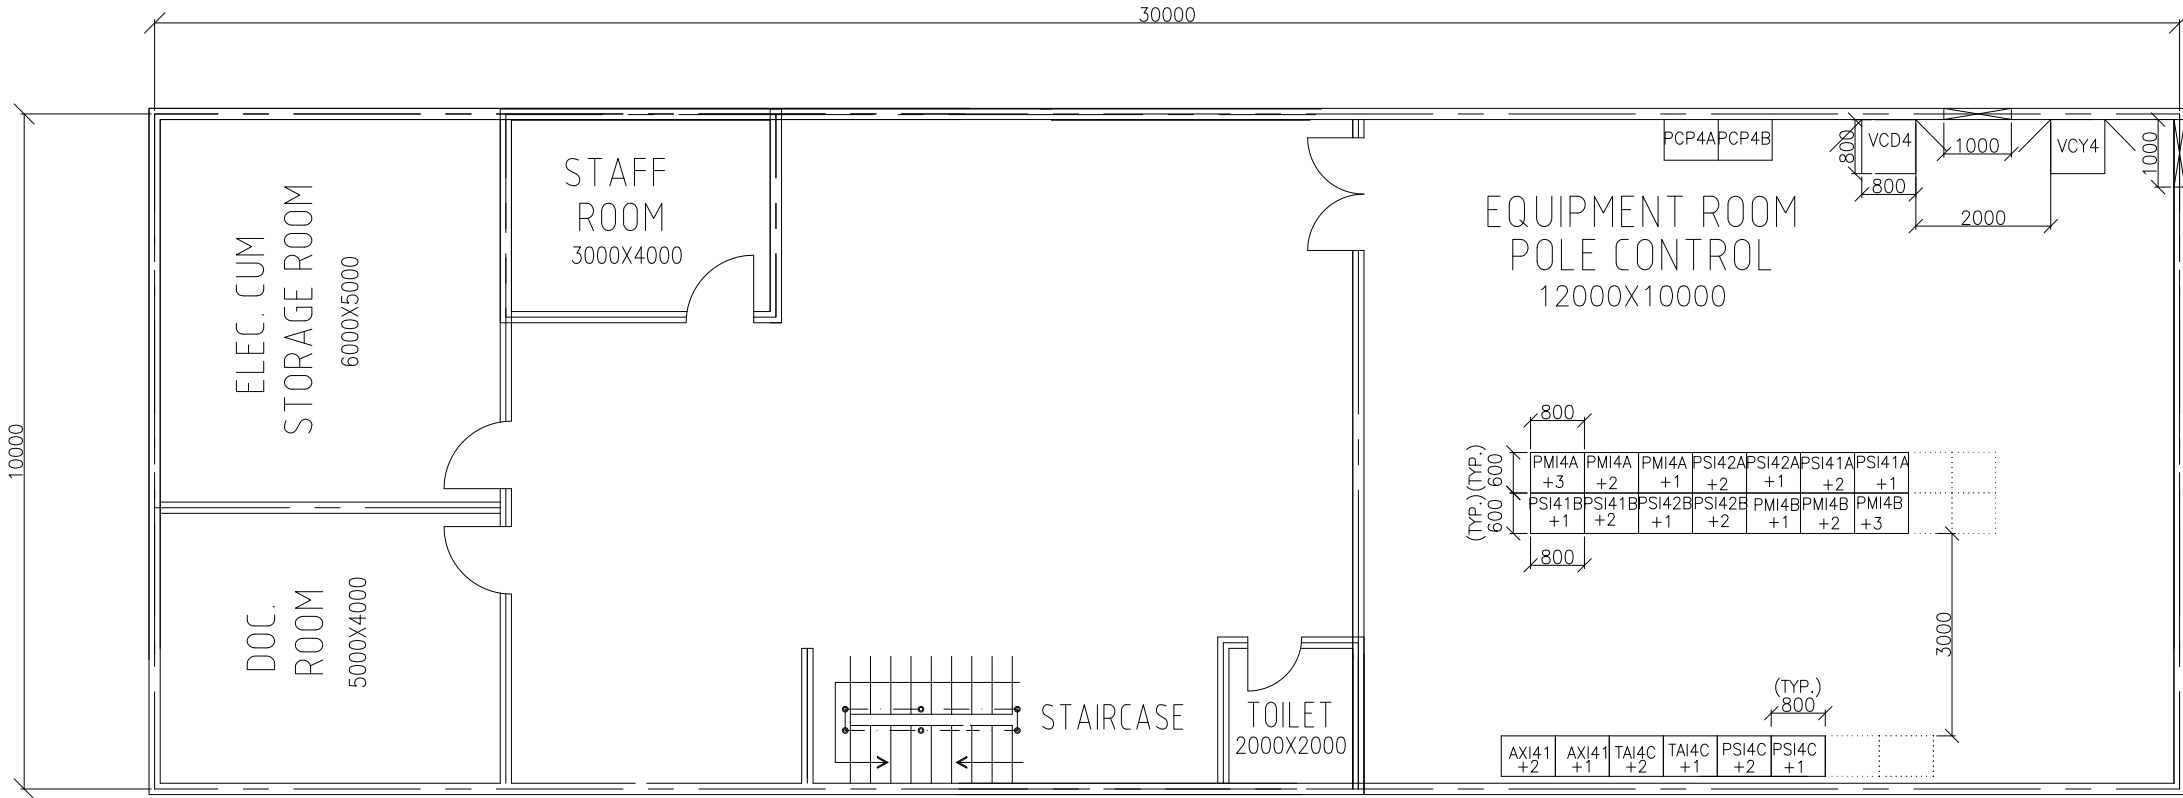

FIRST FLOOR PLAN (ADD.SERVICE BLDG.)

ADDITIONAL INFORMATION W.O.No.			ग्राहक/परियोजना का नाम NAME OF CUSTOMER/PROJECT			POWER GRID CORPORATION OF INDIA LIMITED (A GOVERNMENT OF INDIA ENTERPRISE)		
STATUS OF DRAWING			STATUS OF DRAWING			±800KV, 600MW, HVDC MULTI-TERMINAL NER/ER- NR/WR INTERCONNECTOR -I PROJECT		
DISTRIBUTION OF PRINTS			DISTRIBUTION OF PRINTS			Bharat Heavy Electricals Ltd. TRANSMISSION PROJECTS DIVISION		
REVISIONS			REVISIONS			REVISIONS		
INVENTORY No.	REV.	DATE	ALTERED CHECKED APPROVED	REV.	DATE	ALTERED CHECKED APPROVED	REV.	DATE
	ZONE			ZONE			ZONE	
SIGN. & DATE			SIGN. & DATE			SIGN. & DATE		
REF. DRG. No.			REF. DRG. No.			REF. DRG. No.		
COMPUTER DRG. PATH NAME :			COMPUTER DRG. PATH NAME :			COMPUTER DRG. PATH NAME :		
COPY RIGHT AND CONFIDENTIAL			COPY RIGHT AND CONFIDENTIAL			COPY RIGHT AND CONFIDENTIAL		
The information on this document is the property of BHARAT HEAVY ELECTRICALS LIMITED			The information on this document is the property of BHARAT HEAVY ELECTRICALS LIMITED			The information on this document is the property of BHARAT HEAVY ELECTRICALS LIMITED		
it must not be used directly or indirectly in anyway detrimental to the interest of the company.			it must not be used directly or indirectly in anyway detrimental to the interest of the company.			it must not be used directly or indirectly in anyway detrimental to the interest of the company.		