

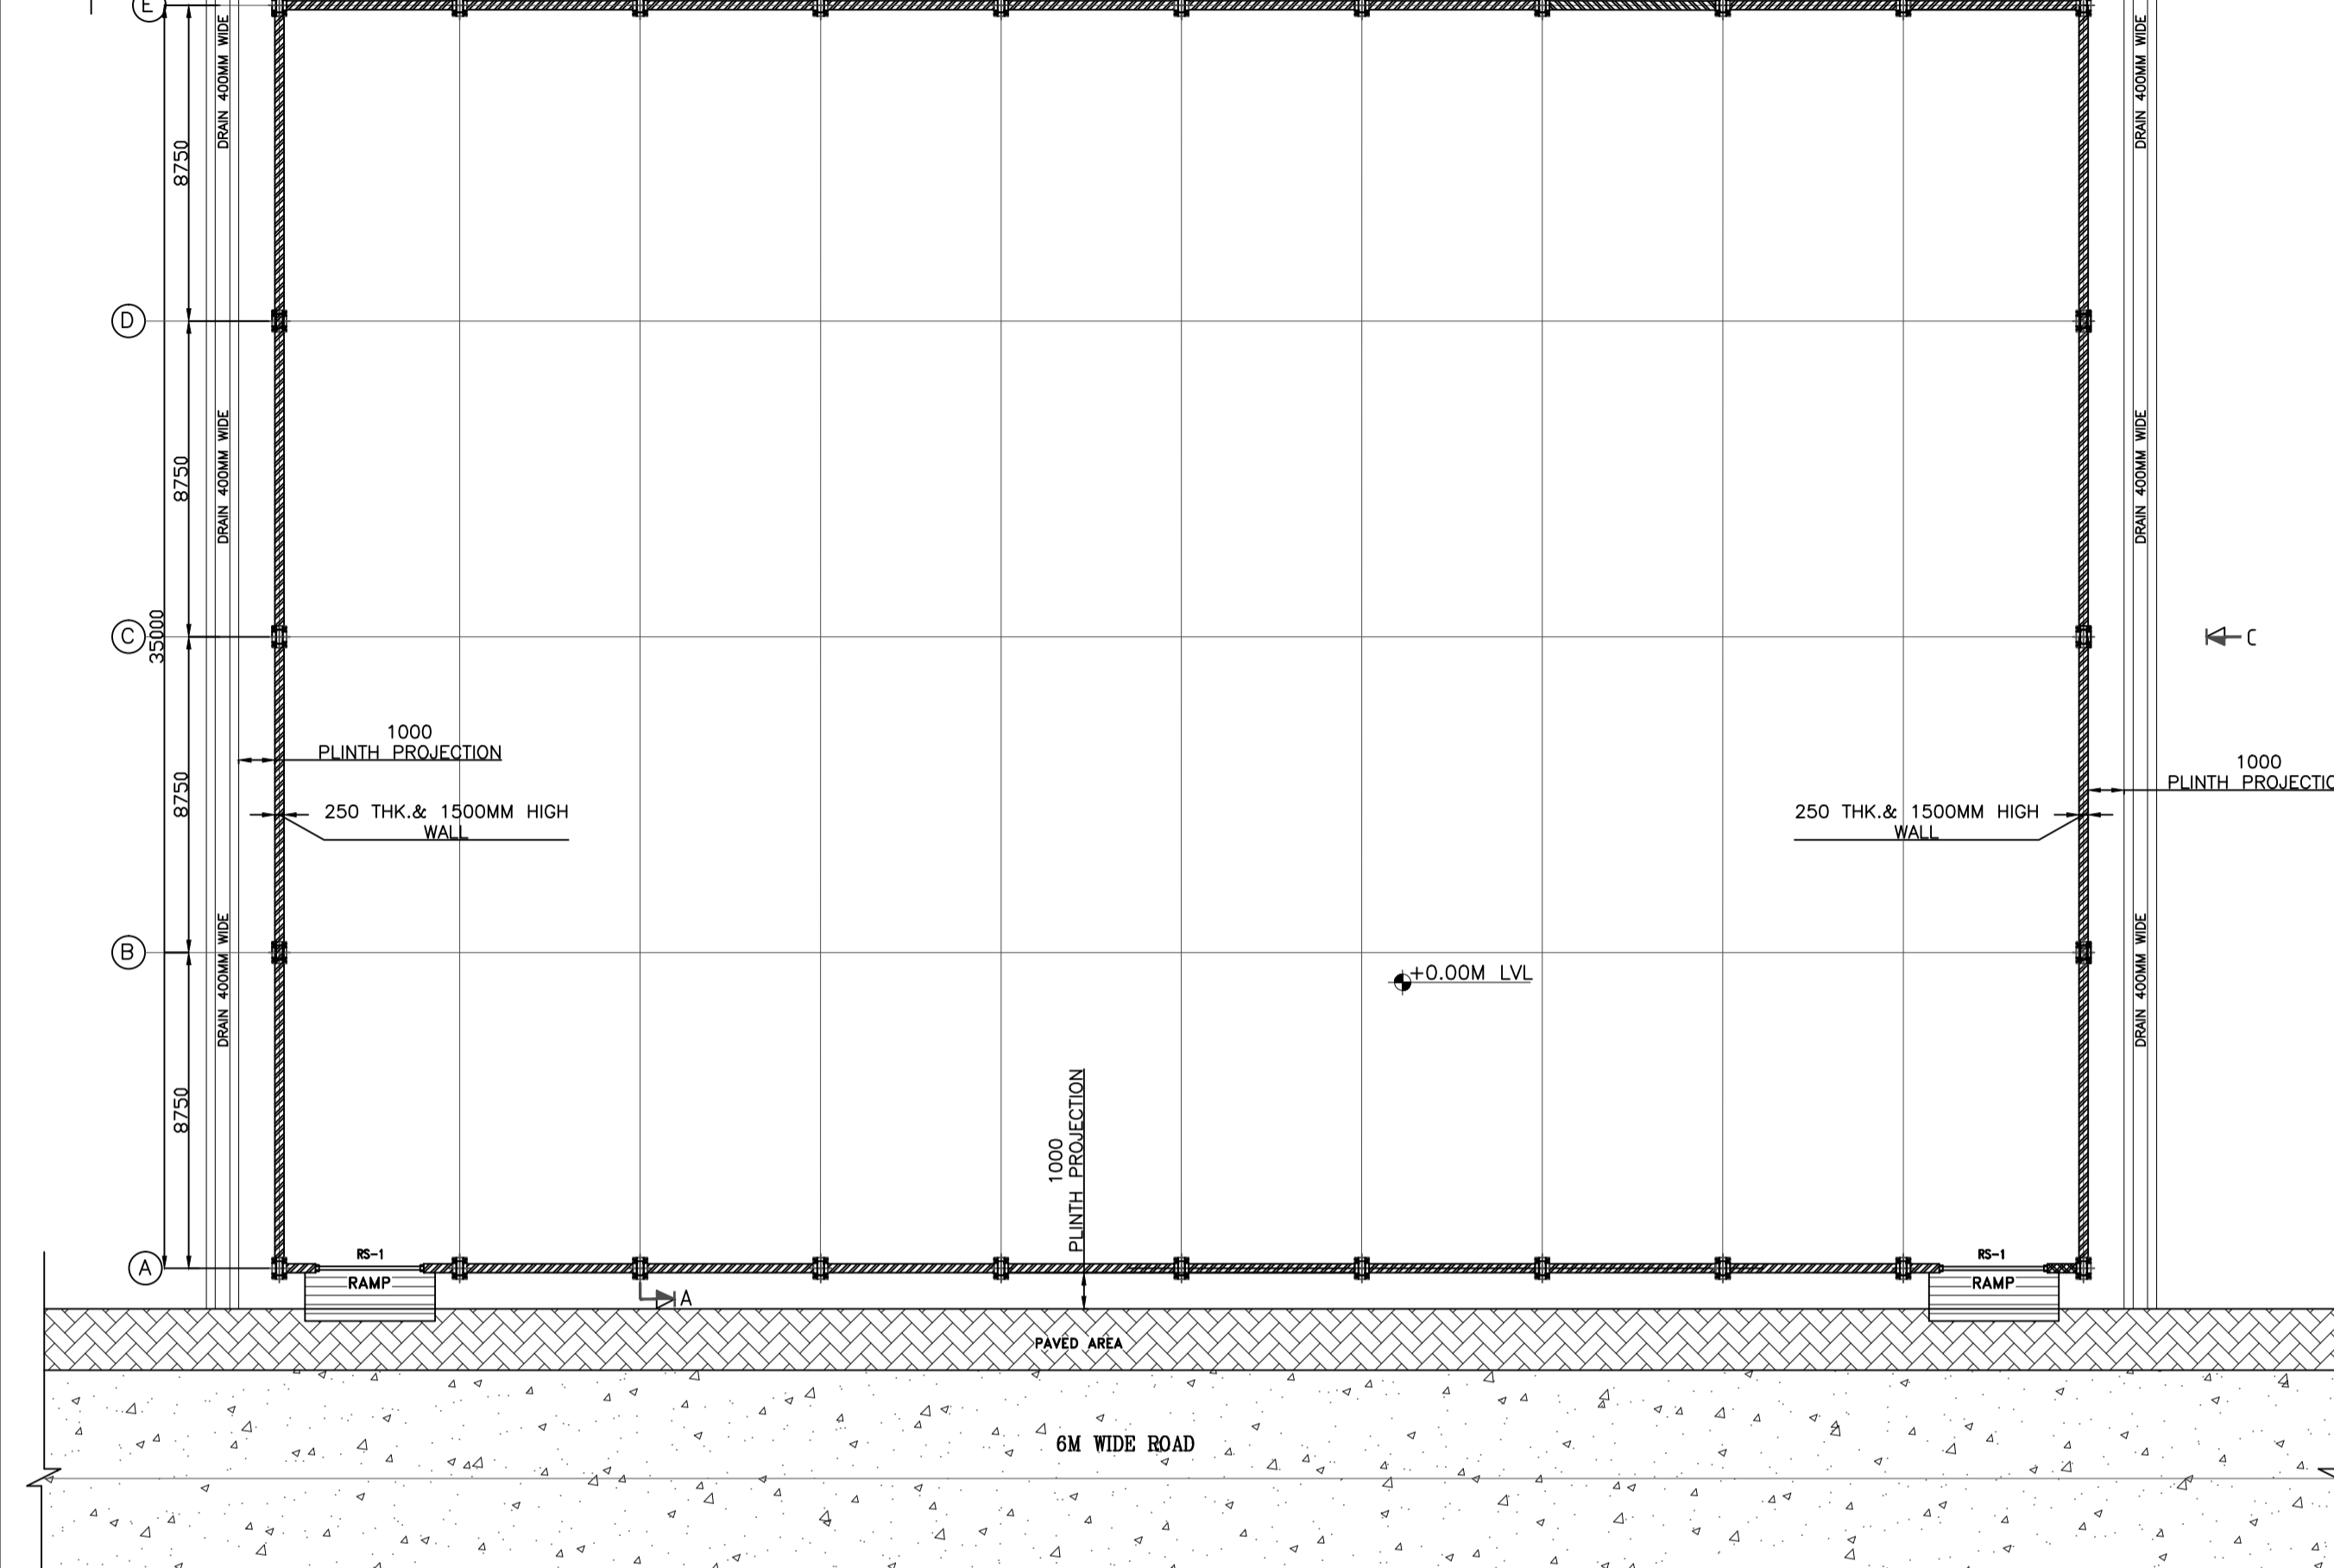


PLANT NORTH

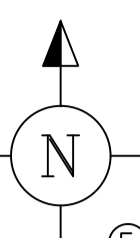

FLOOR PLAN
SCALE 1:100

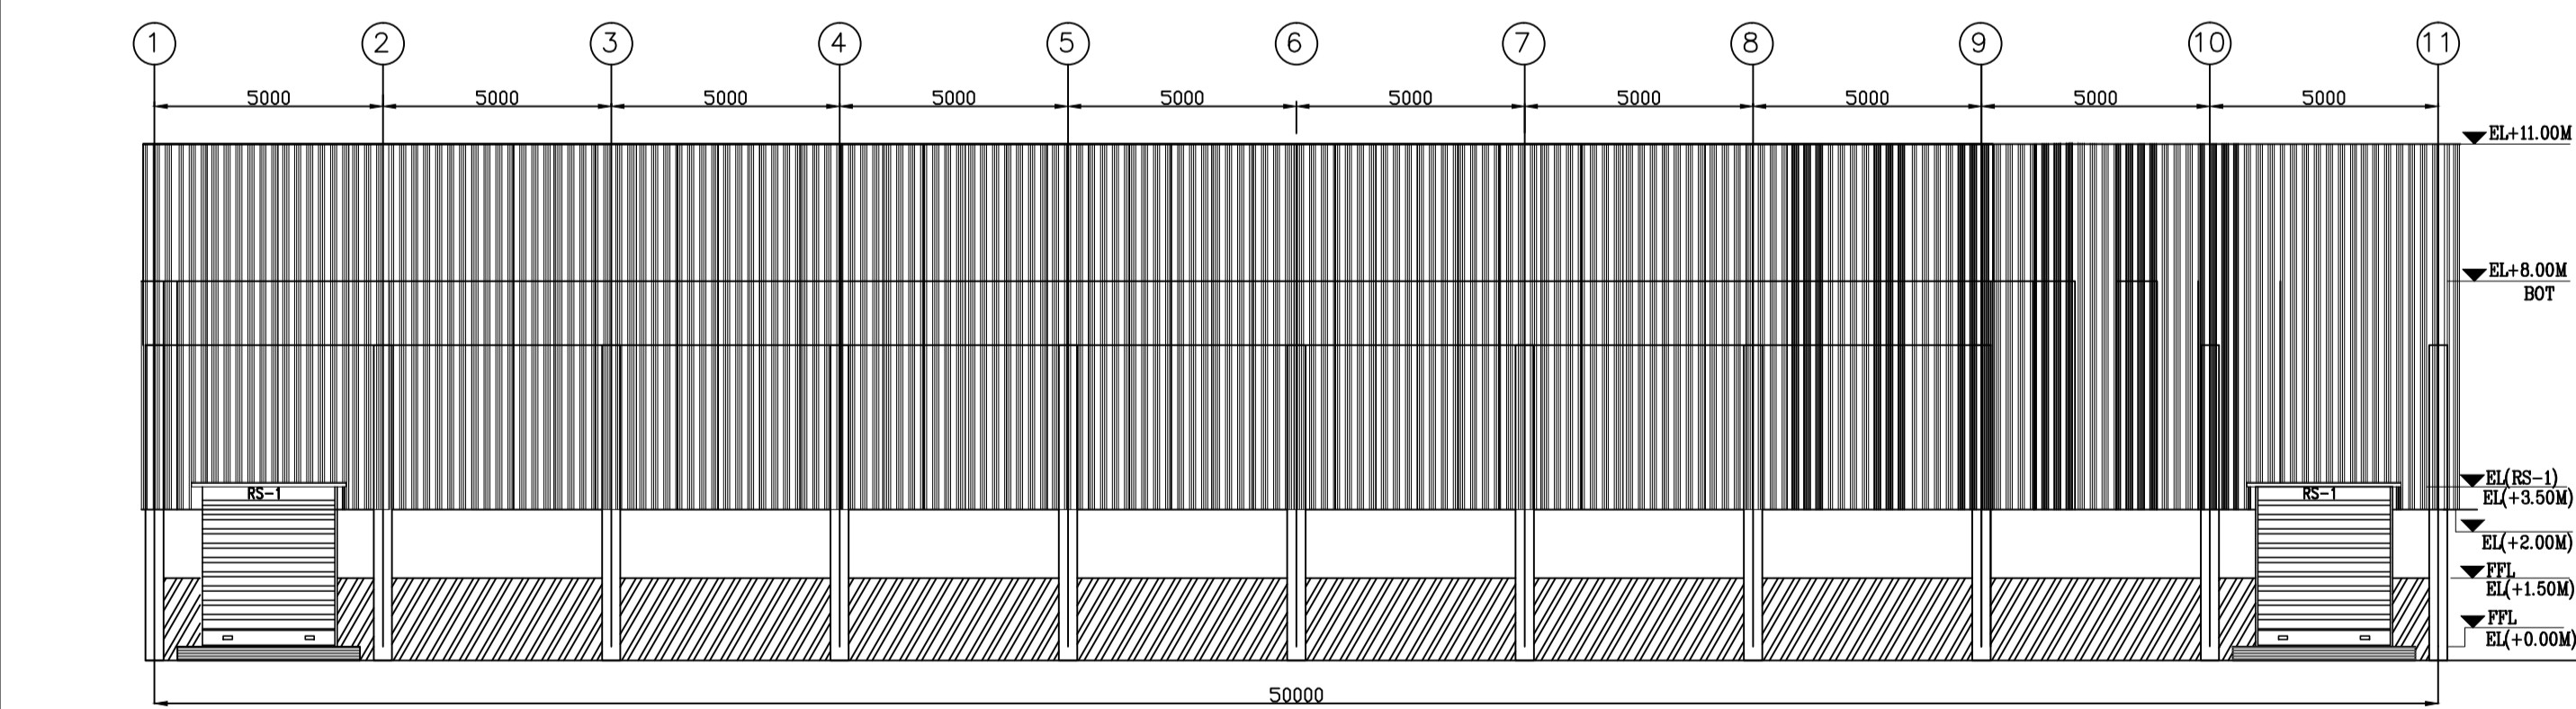


ELEVATION A
SCALE 1:100


LEGEND	DESCRIPTION
RS	ROLLING SHUTTER
FGL	FINISHED GROUND LEVEL
FFL	FINISHED FLOOR LEVEL
EL	ELEVATION
BOT	BOTTOM OF TRUSS
	BRICK WALL (250MM)

SPECIFICATIONS:-


MARK	OPENING SIZE		DESCRIPTION
	WIDTH	HEIGHT	
RS-1	3000	3500	M.S ROLLING SHUTTER MECHANICALLY OPERATED

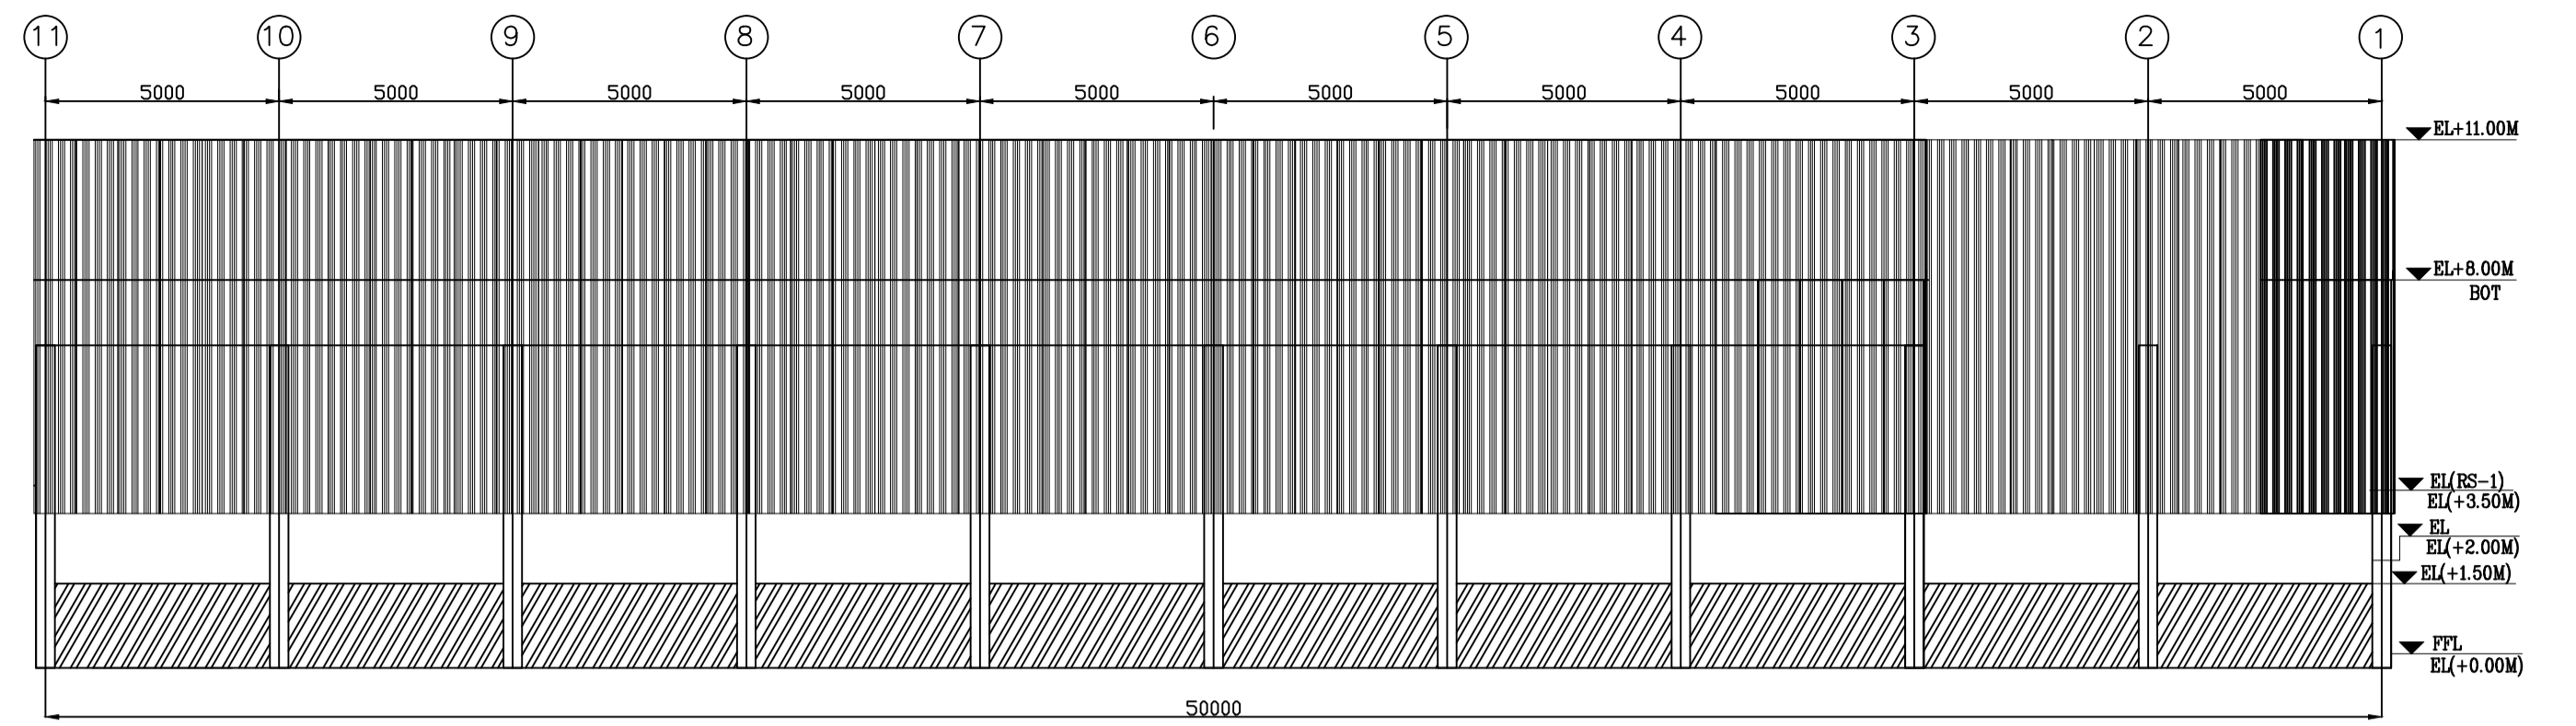


ELEVATION B
SCALE 1:100

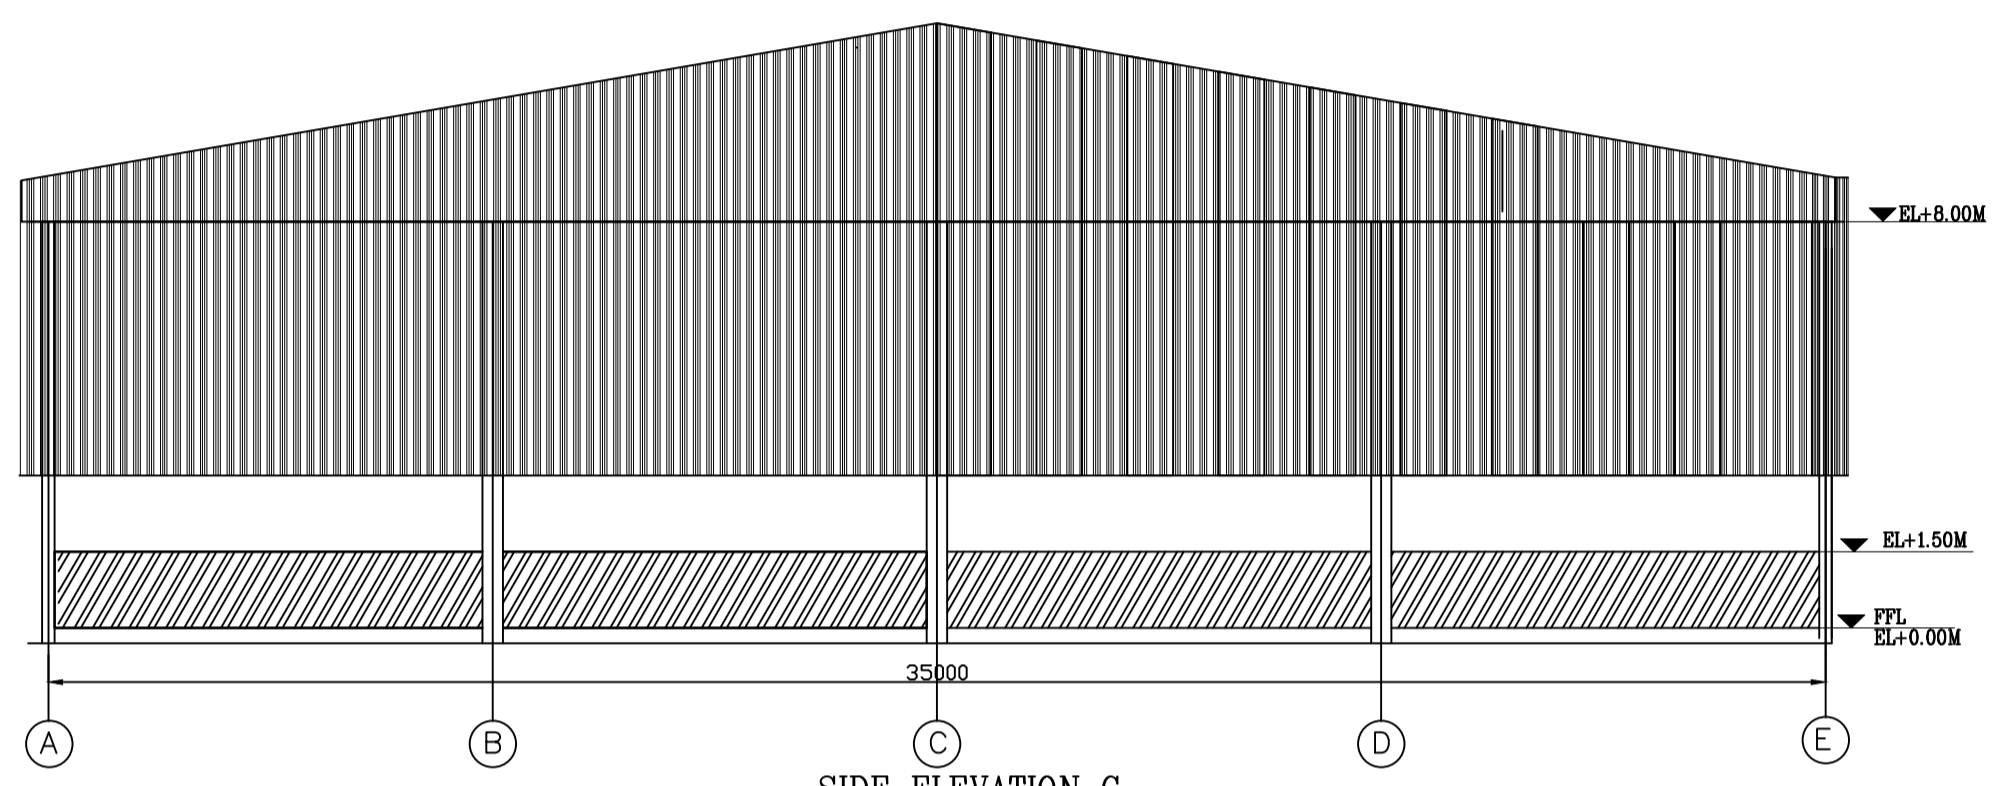


SIDE ELEVATION C
SCALE 1:100

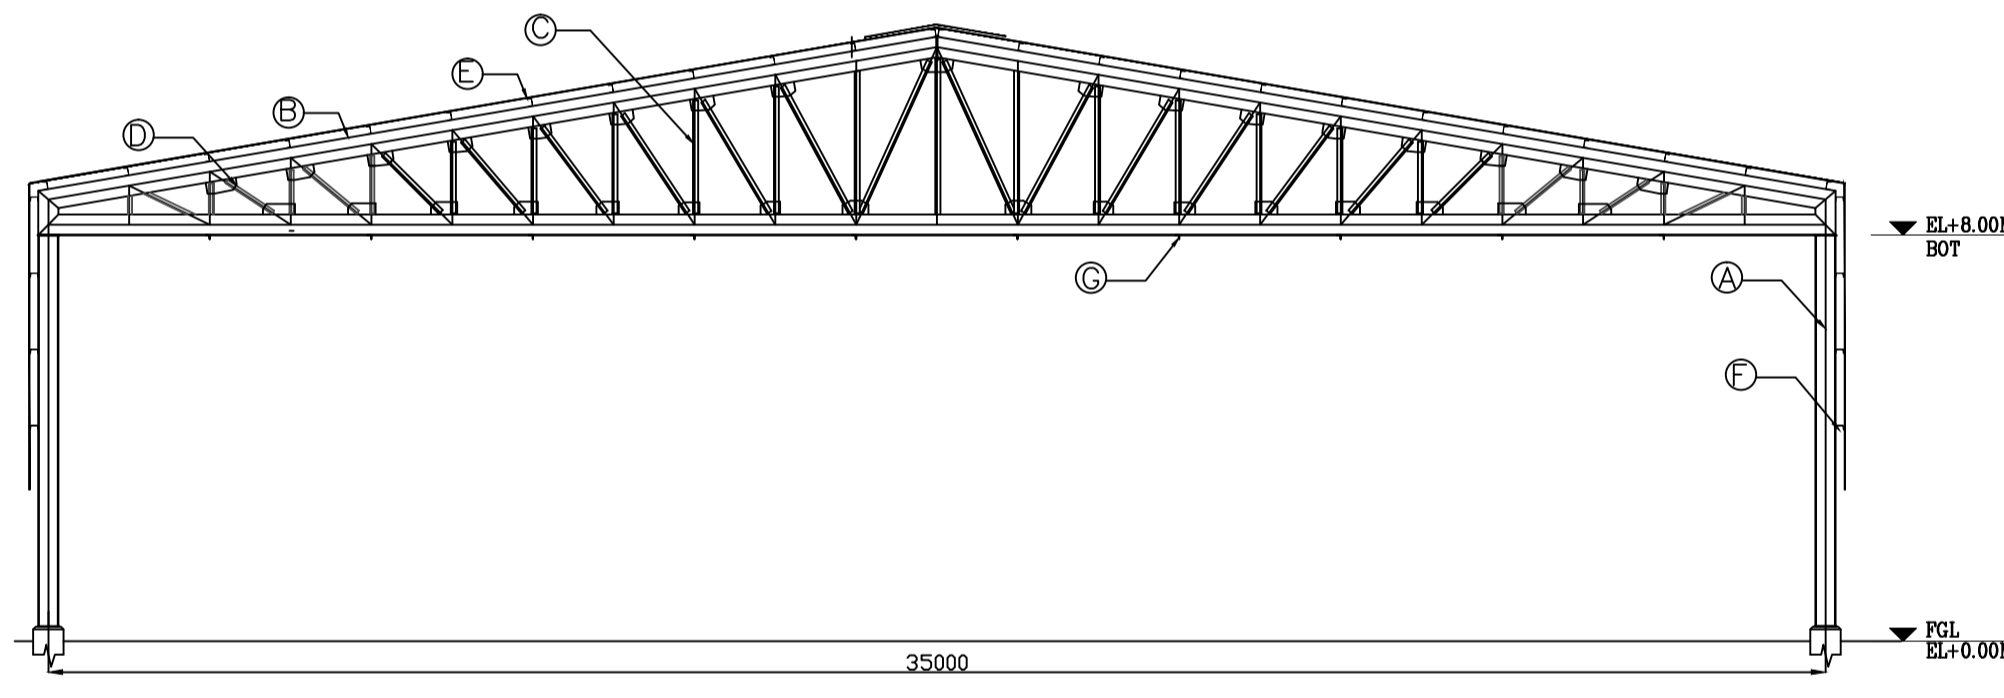


SECTION A-A
SCALE 1:100

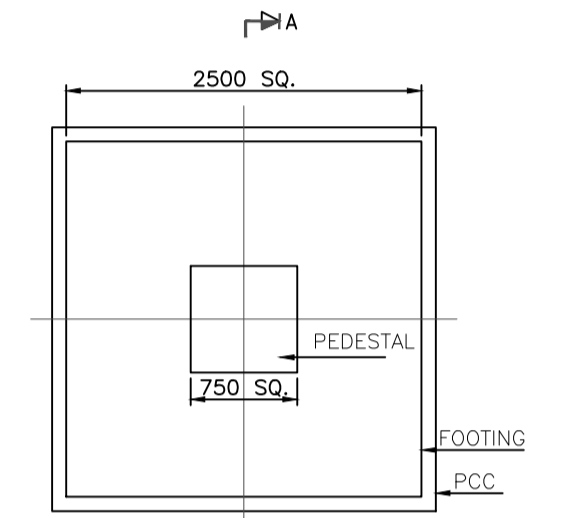

PLAN
SCALE 1:50

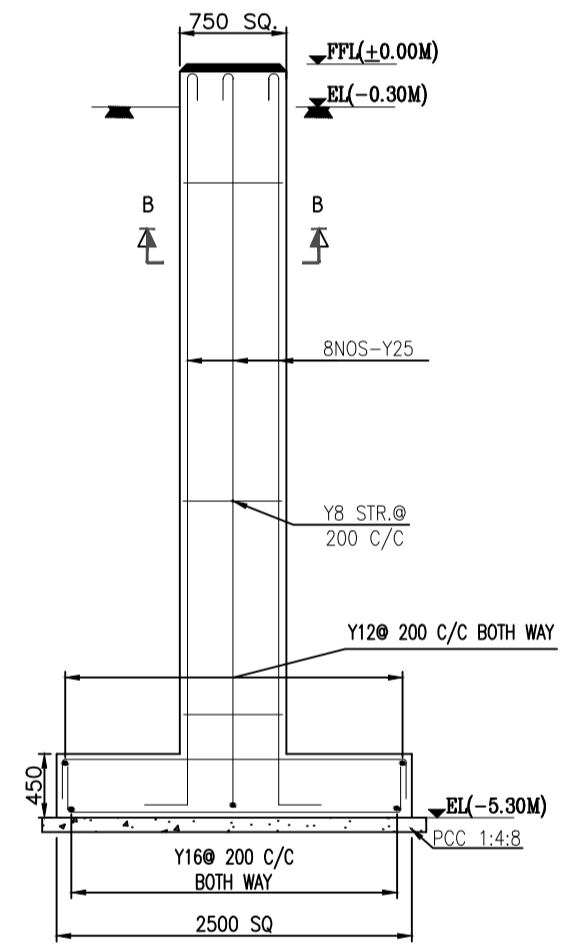

SECTION AA
SCALE 1:50

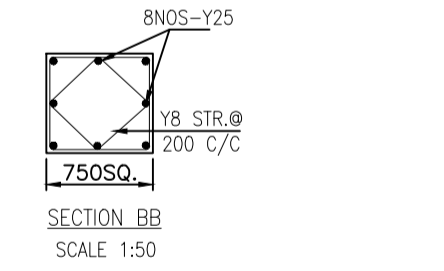

SECTION BB
SCALE 1:50

NOTES:

- ALL DIMENSIONS ARE IN MM AND LEVELS ARE IN METER.
- ± 0.00 LEVEL CORRESPONDS TO FINISHED GROUND LEVEL.
- 250MM THICK BRICK WALL SHALL BE PROVIDED ON ALL SIDES OF SHED.
- FINISHED FLOOR LEVEL IS (0.3M) ABOVE FINISHED GROUND LEVEL.
- WALL & OPENINGS SHALL BE AS PER TECHNICAL REQUIREMENTS.
- DETAILS OF PLATES WILL BE SHOWN IN CIVIL DRAWINGS.
- PREPAINTED GALVANIZED SHEETS TO BE PROVIDED FOR ROOFING.
- POLYCARBONATE TRANSPARENT SHEET ARE PROVIDED FOR EQUAL INTERVAL FOR NATURE LIGHTING.
- GRADE OF CONCRETE FOR RCC M25.
- GRADE OF STEEL FOR REINFORCED CONCRETE FE415.
- STRUCTURAL AND RCC DETAILS WILL BE SEPARATE DRAWING.
- 12M20 GRADE RCC FLOORING 150MM THK. WITH SMOOTH FINISH USING VACUUM DEWATERING
- 13.100 MM THK. PCC M7.5 GRADE BELOW RCC FLOORING.
- 14.200 MM THK. COMPACTED SOLLING BELOW PCC FOR FLOORING.

KEY	SECTION
A	ISHB 400
B	ISMC 400
C	2L - ISA 100x100x12
D	2L - ISA 80x80x12
E	ISMC 125
F	ISMC 100
G	ISA 60x60x8

ON PROCESS	FOR APPROVAL <input checked="" type="checkbox"/>	FOR PLANNING	FOR CONSTRUCTION	FOR ERECTION	
PROJECT TITLE	CONSTRUCTION FOR EXTENSION OF PROPOSED PV MODULES				
CLIENT	BHARAT HEAVY ELECTRICALS LTD ELECTRO PORCELAINS DIVISION, BANGALORE				
CLIENT CONSULTANT	HIQ POWER ASSOCIATES PRIVATE LIMITED Consultants to Power & Metallurgical Industry				
TITLE	ARCHITECTURAL GA OF WAREHOUSE / STORAGE FOR FINISHED SOLAR PV MODULES				
DRAWN	GK	REVIEWED	SMK	DATE 05-01-2016	JOB No. 4082
CHECKED	SMK	APPROVED	ATP	SCALE NTS	SIZE A1 SHEET 1 OF 1
HIQ DRAWING No.	HIQ-EPD-4082-CS-004				Rev.0

REV.	DATE	NATURE OF REVISION & DESCRIPTION	MECH.	CIVIL	STRL.	ARCH.	ELEC.	C&I
0	05-01-2016	DRAWING PREPARED FOR PRELIMINARY TENDER WORK	-	SMK	-	-	-	-