



**TENDER BOX IS AVAILABLE AT VENDOR COMPLEX NEAR  
ADMN BUILDING FOR DROPPING FILLED TENDERS.**

**B H A R A T H E A V Y E L E C T R I C A L S L I M I T E D**  
**RAMACHANDRAPURAM : : HYDERABAD – 502032**  
**FACTORY CIVIL ENGINEERING DEPARTMENT**

TELEGRAM: BHARATELEC TELEPHONE NO. 23185059 & 23182376  
FAX NO. 040 – 23186122, 23186058

**TENDER NOTICE NO. HY/FCD/OT-22/2012-13 DATED: 22.02.2013**

**Item No. 1**

1. Name of work : **Renovation of works canteen kitchen with modern equipment (Supply, installation, testing, commissioning of modern kitchen equipment and associate Civil and electrical works).**
2. Earnest Money Deposit : **₹ 1,50,000/-**
3. Approximate value of work : **₹ 89.06 Lakhs**
4. Time of Completion : **8 Months**
5. Maintenance period : **2 Years**
6. Sale of Tenders : **02.03.2013 to 15.03.2013**  
During 9.00 hrs to 14.00 hrs  
(From the Office of AGM/Projects & Fy.Civil)  
Down load from BHEL web site till the date of Receipt of tenders
7. **Last date of receipt of tenders** : **16.03.2013 upto 11.00 hrs.**
8. **Date and time of opening of tenders** : **16.03.2013 @ 13.15 hrs.**
9. Cost of tender documents } : ₹ 500/- (if purchased from BHEL)  
Including S.T } ₹ 250/- (if down loaded from web).

Name & Address:

-----  
-----  
-----

EMD PAID / NOT PAID

**Signature and Seal of the Contractor**

**Issuing Officer**



# BHARAT HEAVY ELECTRICALS LIMITED

RAMACHNADRAPURAM : : HYDERABAD – 32.

# TENDER DOCUMENTS

## INDEX

1. Tendering process
2. Techno Commercial bid
3. Pre-qualification
4. Scope of work
5. Techno commercial terms, conditions and special instructions.
6. Annexure – AA (General terms and conditions of Reverse Auction (RA))
7. Annexure–II (Process Compliance Form)
8. Annexure III (Price Confirmation)
9. Tender Notice
10. Directions to parties for Tendering
11. Tender for the work
12. Tenderer's and Contractor's Certificate
13. General terms and conditions of the contract
14. Annexure-C
15. Annexure-D
16. Guidelines & statutory payments for submitting tender
17. Schedule – A :     Schedule of rates and approximate quantities. (**PRICE BID**)  
                                    (see separate document in web and down load)
18. Schedule – B :     Issue of materials to the contractor
19. Schedule – C :     Electricity & Water charges
20. Special Conditions
21. Safety in civil engineering works
22. Layout and Equipment drawings : Attached separately in web

**Signature and Seal of the Contractor**

**Issuing Officer**

## **TENDERING PROCESS**

**A. Tender box will be kept in Vendor Complex building which is near ADMINISTRATIVE BUILDIND AREA.**

B. Tender documents are issued in two bid system.

1. Technical bid
2. Price bid

C. Tender opening

The tender shall be on two part bids. Only technical bids are to be opened on date of opening of the bids. After scrutiny and acceptance of the technical bids, price bids of accepted parties only will be opened.

The date of opening price bids will be intimated separately.

**D. Tenderers are requested to take the print of the documents on both sides of paper, to save the paper, which will save the trees.**

E. The technical bid consists of technical schedule requiring documentary proof. In case the agency has not satisfied all the conditions along with documentary proof, the tender will be rejected.

F. Technical and price bids must be in separate covers and super scribed as "Technical bid" and "Price Bid" separately with item Nos. clearly written on the covers. Tenders received mixed (with price and technical bids) will be rejected. Every page of the price bid document shall be signed by the tenderer at the bottom of the page.

G. In case of tender application and tender documents down loaded from web site, the tenderer shall pay cost of tender documents and EMD for item of work, he is tendering separately by means of two separate DDs (in favour of BHEL) one towards cost of tender documents and second towards EMD. Both DD's shall be enclosed along with the Technical bid. DD's may be drawn for **cost of tender documents** upto last date of Receipt of tenders.

**H. In case date of opening happens to be a holiday by any reason, tenders will be received and opened on next working day at the same hours.**

**Signature and Seal of the Contractor**

**Issuing Officer**

To be filled up by the bidder /Contractor

**TECHNOCOMMERCIAL BID**

**Name of work :** **Renovation of works canteen kitchen with modern equipment (Supply, installation, testing, commissioning of modern kitchen equipment and associate Civil and electrical works).**

**Tender Notice No & :** **HY/FCD/OT-22/2012-13, Dt: 22.02.2013**  
**Item No. :** **01**

S.No	Description	Data to be filled by Bidder/Contractor
1	<b>Name of the Contractor</b> <b>Full Address</b>  <b>Contractor's code No</b> <b>Contact person</b> <b>Phone , Fax</b> <b>Mobile Nos.</b> <b>Email ID</b>	: :  : : : : :
2	Details of DD/Cash receipt a) D.D or Cash receipt No.s for <b>EMD</b>  b) DD/Cash receipt No.s for <b>cost of tender documents.</b> (DD/C.Rs has to be enclosed along with this bid).	:  : 
3	Particulars of experience/credentials as detailed in notice. ( Completion certificate of works to be enclosed )	: :
4	ESI No. (Copy to be enclosed) (in case not available, proof of having applied with acknowledgement from Concerned authorities).	:
5	PF CODE No. (Copy to be enclosed)	: <b>Pl read as per pre-qualification criteria</b>
6	PAN No. (Copy to be enclosed)	:
7	VAT Reg.No: (Copy to be enclosed)	:
8	<b>Contact Person name in case conducting Reverse Auction</b>	:
9	<b>Mobile no:</b>	:
10	<b>FAX NO</b>	:
11	<b>E-MAIL ID</b>	:
12	LABOUR LICENCE (issued by Govt. of India) (Copy to be enclosed if available ) Valid up to: In case not available, bidder shall submit the Licence before commencement of the work.	:

Contd:

**Signature and Seal of the Contractor****Issuing Officer**

: 2 :

S. No	Description	Data to be filled by Bidder/Contractor
13	Annual turnover during 3 years. (with supporting documents)	:
14	Service Tax No (Copy of certificate/Proof of application to be enclosed/to be submitted before release of payment)	:

**NOTE:**

- Without PAN ,VAT TIN No., and Service Tax Registration No.s contractors bills cannot be processed and payments will be held up.
- Technical bids will be scrutinised by the Dept and in case the agency has not satisfied all the above conditions with documentary proof the bid will be rejected and their price bid will not be opened.
- In case of a firm, the documents shall be in the name of the firm. However in case of sole proprietor or individuals these can be on the name of the sole proprietor or individual.
- Though some of above documents are available with BHEL for those agencies who are presently working with BHEL, they also should submit one copy of the same. Otherwise the offer will be rejected.
- All the relevant columns shall be filled with proper information. The unfinished/wrongly filled/ incomplete Tender Documents (Technical Bids /Price Bids) will be rejected.**
- BHEL reserves the right to reject any or all tenders in part or in full without assigning any reason.
- Any other works not mentioned but required for completion of the project are to be carried out by the contractor with mutually agreed rates and vetted by Finance.
- BHEL reserves the right to reduce/increase the items, quantities mentioned in the schedule. Tenderer shall not have any claim who so ever on this account.**
- Party shall comply all legal, statutory requirements applicable to execute the work before commencement of work.**
- The agencies are advised to visit the work site to understand the nature of work /quantum of work in its true perspective to avoid any complications in future.**
- Tenders submitted without EMD / Cost of documents will be rejected.**
- All corrigenda, addenda, amendments, time extensions clarifications, etc., to the tender will be hosted on BHEL website ([www.bhel.com](http://www.bhel.com)) only. Bidders should regularly visit BHEL website to keep themselves updated.**
- The offers of the bidders who are on the banned list as also the offer of the bidder, who engage the services of the banned firms, shall be rejected. The list of banned firms is available on BHEL website.

**Signature and Seal of the Contractor****Issuing Officer**

### PRE QUALIFICATION

- I. The following conditions have to be satisfied by the tenderer, with documentary proof to be enclosed with tender bid **In case the agency fails to enclose the following documentary proof with tender the tender will be liable for rejection.**
1. Particulars of experience for the works executed of Similar nature for each work Experience of having successfully completed/Executed Similar works during last 7 years ending last day of month previous to the one in which applications are invited should be either of the following:-
    - a) Three similar works completed/Executed each costing not less than the amount equal to **20%** of the estimated cost. **or**
    - b) Two similar works completed /Executed each costing not less than the amount equal to **30%** of the estimated cost. **or**
    - c) One similar work completed /Executed costing not less than the amount equal to **60%** of the estimated cost.

**(Copy of Experience certificates of contract of similar nature of works shall be attached. The support documents of Copy of Work order/ agreements shall also to be enclosed)**

***Similar works: "Supply & Installation of modern kitchen equipment works" or "All kinds of civil works covering interior modernisation works with internal electrical works" only will be considered as similar work for this work.***

2. Average Annual financial turnover during the last 3 years, ending 31<sup>st</sup> March of the previous financial year, should be at least 30% of the estimated cost as turnover 2009-10, 2010-11 duly certified by chartered accountant along with IT saral and for 2011-12 turnover duly certified by the chartered accountant.
3. ESI code No: Proof of certificate /having applied with acknowledgement
4. **P F. Code No:** The agency who doesn't possess the PF code no. has to enclose an undertaking letter that they will obtain PF code no. from AP Govt. before commencement of work if they become successful bidder. (The bidders whoever is having PF code no.s have to enclose the proof of certificate).
5. Labour licence: Central Government before commencement of work.
6. PAN No. (in case not available, proof of having applied with acknowledgement from concerned authorities)
7. **VAT registration No.:**
  - i. VAT not applicable for labour intensive works.
  - ii. If VAT applicable, APGST / TIN No: shall be enclosed. (In case not available, proof of having applied with acknowledgement from concerned authorities or an undertaking for submission of VAT registration certificate before concluding the Contract agreement). VAT registration certificate to be furnished for works costing more than ₹5.00 Lakhs each.
8. Service tax registration no: (in case not available, proof of having applied with acknowledgement from concerned authorities/ to be produced before release of payment).

Contd..

**Signature and Seal of the Contractor**

**Issuing Officer**

**Penalty:** 0.50 % of the gross value of work will be levied for every week's or part thereof delay by the agency subject to a maximum of 10 % gross value of the work executed after the schedule period of completion.

- II. Tenders must be submitted in sealed covers addressed to Sr. Dy. General Manager/Plng/Fy. Civil, BHEL, Ramachandrapuram, Hyderabad 502 032. Tenderer shall write tender notice No, and name of work and address of the tenderer on the sealed cover. In case the agency fails to comply any of the above, the tender will be liable for rejection and same shall be dropped at vendor complex near Administrative building, BHEL, Ramachandrapuram, Hyderabad-502032 and also postal/courier tenders also to be sent to above address.

**III. NOTES:**

- 1 Period of contract shall be as mentioned in NIT.
2. Tenders are **on two - part bid method**. (Techno commercial bid and price bid).
3. Tender documents can be had through BHEL web site <http://www.bhel.com> cost of document shall be paid in the shape of Demand Draft or Bankers Cheque or Pay Order and separately enclosed to the tender bid.
4. The requisitions for tender documents shall be given in person to Addl. General Manager (Projects & Factory Civil), BHEL, Ramachandrapuram, Hyderabad 502 032 along with Demand Draft/Banker's Cheque drawn in favour of "BHARAT HEAVY ELECTRICALS LIMITED, HYDERABAD" or payment of cash in BHEL Cash Office (No other mode of payment will be accepted). Tender documents shall be collected in person by the contractor or his representative.
- 5 BHEL reserves the right to reject or cancel the tender at any stage of the tender process without assigning any reasons there of.
6. **The agencies are advised to visit the work site to understand the nature of work / quantum of work in its true perspective to avoid any complications in future.**

**ACCEPTING AUTHORITY**

**Signature and Seal of the Contractor**

**Issuing Officer**

## **Scope of work**

**Name of the work:-**      **Renovation of works canteen kitchen with modern equipment (Supply, installation, testing, commissioning of modern kitchen equipment and associate Civil and electrical works).**

**Part:-A: Civil works:**

- Supply and laying pointing, fixing of natural flooring stones with dressed/ polished granite
- Supply & providing of Gypsum board false ceiling
- Supplying and fixing of SS perforated branding sheets
- Providing drainage, basement and gratings

**Part- B : Electrical works :**

- Supply and fixing of recess mounted down lighters
- Providing wire points
- Supply, installation, testing and commissioning of 17.0 TR ducting works for air distribution system
- Supply, installation, testing and commissioning of power DB's and cables.
- Plumbing works, supply and fixing of sanitary ware for toilets.

**Part- C : Modern kitchen equipment**

- Supply, fixing, testing and commissioning of kitchen equipment like cut vegetable, wash sink, rice boilers, chapathi hot plates, pulverisers, dish washers etc.,

Any other miscellaneous works for completion of the above works as directed by Engineer-in-charge.

**Signature and Seal of the Contractor**

**Issuing Officer**



**TECHNOCOMMERCIAL TERMS, CONDITIONS AND SPECIAL INSTRUCTIONS**

- 1 **Reverse Auction (RA)**: BHEL reserve the right to resort to Reverse Auction procedure i.e. online bidding on internet, instead of opening the submitted sealed bid, which will be decided after technical evaluation. RA terms and condition will be intimated separately. In case any tenderer refuses to participate in the Reverse Auction process the tender will be rejected. The **EMD will be forfeited** of the bidder who did not participate in the reverse auction (The bidder should compulsorily participate in providing the Online sealed bid through internet “during the **Online initial sealed bid time**” and in the Dynamic auction the agency can participate if they are willing to continue in the auction).

**General Terms and conditions of RA are given in Annexure- AA' for information.**

- 2 The agency shall quote (+) or (-) both in Figures and words over the BHEL estimate value given in the Price bid. In case of any difference in words and figures the percentage given in words will be considered for comparison and for awarding the work. In case more than one agency becomes L1 by quoting same value, further sealed quotations will be called for, from those L1 agencies only to decide final agency with further lowest rates. No agency shall quote more than his original tender value, while re-quoting.
- 3 The tenderer should quote the value inclusive of all taxes & duties levied by State and other Government organizations as well as all local authorities as applicable except **Service tax, which is extra as per service tax norms will be paid by BHEL to the agency after submission of necessary documents.**
- 4 Bills /material proof of entry inside factory area shall be shown to the Engineer- in charge for the bought out items
- 5 The tenderer shall accept all the terms and conditions of the techno commercial bid of the tender document. In case same is not confirmed by the tenderer, the offer will be liable for rejection.
- 6 The tenderer shall not include any additional conditions / alter conditions either in the Techno commercial bid or Price bid.
- 7 The tenderer must visit site and familiarise with the nature of work before submitting the tender.
- 8 All materials of BHEL free issue shall be lifted by the bidder from BHEL stores and transported to worksite . The rates shall include transportation costs also.
- 9 **The agency shall sign on each page of the tender schedule issued.**
- 10 Rates quoted shall be firm throughout the period of the contract.

... contd...

**Signature and Seal of the Contractor**

**Issuing Officer**

- 11 Sub-contracting is not permitted under any circumstances without written consent of BHEL.
12. Contract to be closed in all respects including final measurement recording in M book and submitting the bill within two months from the completion time as mentioned in the tender or Approved date of completion whichever is later.
13. M/s BHEL will not responsible for any delay or loss of tender document on transit/post.
14. Tenders received after due date and time shall not be considered or accepted.
15. In case date of opening happens to be a holiday by any reason, tender will be received and opened on next working day at the same hours.

**Special Instructions:**

1. All BHEL General Conditions of the Contract shall be applicable. A copy of which is already provided in NIT. This is part of tender conditions.
2. Any statutory increase in the labour wages during the period of execution shall be borne by the agency. The agency shall quote the firm rates considering the possible labour escalation also.
3. The agency should affix his signature at the end of each page of the document.
4. The rates quoted shall be finished items of work including all lifts, leads and other incidental charges mentioned in the General Conditions of the Contract, unless otherwise specified.
5. The department reserves the right to split and award the work to more than one agency.
6. **The contractor should follow all the safety precautions**, special conditions of safety attached at annexure I while executing the work. While working above 2.5 M from ground level prior permission has to be obtained from BHEL by the agency before proceeding with the work.
7. The contractor should engage labours who should not be less than 18 (eighteen) years age.
8. All the bills of contractors will be cleared by Finance Department subject to production of "Clearance Certificate" by the contractors in respect of compliance of all statutory requirement, issued by I R section of Human Resource Department.
9. All the materials including C R stones, bricks, sand and granite metal required for execution of civil works against items in the contract, are to be entered at CISF gates and supplied to site by contractor for using in works.

..contd...

**Signature and Seal of the Contractor**

**Issuing Officer**

10. The tenderer should make fabrication detailed drawing along with BOM for fabricated structures. However BHEL will furnish sketches & design for the above.
11. Rates quoted shall be firm throughout the period of the contract and **no price escalation** is payable under this contract on any account.
12. The tenderer shall comply with all statutory requirement pertaining to the state or any government agencies or authorities Example, **PF, ESIC, workman's compensation & personnel accidents insurance**. The company will not be responsible for any claim made by the workers or government agencies / authorities.
13. Time is the essence of the contract. If agency fail to complete the work with in stipulated time, agency is liable to pay penalty as mentioned below.  
0.50% of the gross value of work will be levied for every weeks delay by the agency subject to a maximum of 10% value of the work.
14. BHEL is an ISO 14001 & OHASAS 18001 certificate company and always strives for excellence in HSE management.
15. The samples of materials etc. should be tested in approved laboratory and reports submitted to Engineer –in charge whenever instructed and charges shall be borne by agency.
16. Agency will also ensure that qualified and experienced site staffs are available at all times during working hours in order to ensure proper supervision an to maintain the quality . You should take precaution regarding the safety of labour during the execution of the work. Company shall not accept responsibility for the safe keeping of your tools, tackles and materials etc., you will therefore provide and maintain at your own cost locking, watch and ward when and where necessary.
17. River sand will be allowed to use in the work.
18. **Payment terms:-** Payment will be based on work % completion /mile stone basis.
19. **Safety shoe, Uniform, masks and gloves etc.:**  
Uniform-2 Pairs with stitching charges, safety shoes, gum boots, gloves, masks, helmets/summer caps etc. shall be provided by the agency to each worker.
20. The work is to be carried out between 6.45 AM to 3.15 PM. Prior permission is to be obtained for further working hours from Engineer –in charge of BHEL. The work force will be permitted after obtaining gate passes from Security authorities of BHEL.Factory.
21. All Electrical works is to be carried out by engaging a Electrical Grade-A or Grade B licence holder.

**Note:** If the agency fails to provide the Safety Protective Personal Equipments and Tools & Tackels as specified above, within the time specified by the Engineer – Incharge the double recovery of cost will be made from the bills .

**ISSUING/ACCEPTING AUTHORITY**

**Signature and Seal of the Contractor**

**Issuing Officer**

**PERFORMANCE TESTING**

Equipment shall be tested at varying loads at manufacturers works prior to dispatch of the sets to site. The performance tests at the works shall be carried out in presence of authorized representative from the Clients. Due notice for the programme of performance testing at works shall be given to the Clients to enable them to arrange for their representatives for this inspection to be at manufacturers works/site for this inspection and testing.

The performance test on each Equipment, shall be of minimum 8 hours duration or as specified in the relevant Codes and Standards.

All instruments, materials, consumables (fuel oil, lube oil etc.) load and labour required for carrying out of the test shall be provided by the Contractor.

**TYPE TEST**

Copies of manufacturers type test for Equipment (< 5 years old ) shall be enclosed along with the offer as well as quotation for carrying out these tests in the presence of the Client, if required .

In case the Client agrees to pay the charges or if the type test certificate is more than 5 Years old ( in which case cost has to be borne by Vendor) these tests shall be conducted.

The contractor shall provide all necessary instruments and labour for testing. He shall make adequate records of test procedures and readings and shall repeat any tests requested by the Construction Engineer/Client / Consultant. Test certificate duly signed by an authorized person shall be submitted for scrutiny.

If it is proved that the installation or part thereof is not satisfactorily carried out then the contractor shall be liable for the rectification and retesting of the same as called for by the Construction Engineer/architect/Consultant/Client. All tests shall be carried out in the presence of representative of Construction Engineer/architect/Consultant/Client's site representative.

The above general requirements as to testing shall be read in conjunction with any particular requirements specified elsewhere. All tests shall be carried out by a test house approved by the Construction Engineer/Consultant/Client

**Signature and Seal of the Contractor****Issuing Officer**

**MATERIALS AND EQUIPMENT****Quality**

All materials and equipment used in work shall be new and of best available quality conforming to the relevant Indian Standard Specifications and to these specifications. Clients reserve the right to reject any item which in their assessment is second hand. Nip hazard protection is to be included wherever required.

**Samples**

All materials and equipment used on work shall be got approved by Construction Engineer/architect/Consultant/Client prior to use on work Samples / literature of items, as directed, shall be got approved from Construction Engineer/architect/Consultant/Client prior to use on work.

**List of approved make**

A list of approved makes in respect of important items is enclosed which shall form part of this contract. Only makes approved shall be used in the work.

**Manufacturers Instruction**

Where manufacturers have furnished specific instructions, relating to the materials used in this job, covering points not specifically mentioned in these documents, manufacturers instructions shall be brought to the notice of the Construction Engineer / architect / Consultant / Client for further instructions in the matter.

**COMPLETION CERTIFICATE**

On completion of the Generator installation, a certificate shall be furnished by the contractor countersigned by the licensed electrical supervisor under whose direct supervision the installation was carried out. This certificate shall be in the prescribed form as required by the local supply authority.

**Signature and Seal of the Contractor****Issuing Officer**

# REVERSE AUCTION

## ANNEXURE - AA

### GENERAL TERMS AND CONDITIONS OF REVERSE AUCTION (RA)

**Against this enquiry for the subject item/system with detailed scope of supply as per enquiry specifications, BHEL may resort to "REVERSE AUCTION PROCEDURE" i.e. ONLINE BIDDING (THROUGH A SERVICE PROVIDER)**

- (i) For the proposed reverse auction, technically and commercially acceptable bidders only shall be eligible to participate.
- (ii) BHEL will engage the services of a Service Provider who will provide all necessary training and assistance/demonstration before commencement of on line bidding on internet.
- (iii) BHEL will inform the Vendors in writing the details of Service Provider to enable them to contact for training demonstration.
- (iv) Business rules like event date, time, start price, bid decrement, extensions etc. also will be communicated through Service Provider for compliance.
- (v) Vendors have to fax the Compliance form in the prescribed format (provided by Service provider) before start of Reverse Auction. Without this, the vendor will not be eligible to participate in the event.
- (vi) BHEL will provide the calculation sheet (e.g. EXCEL sheet) which will help to arrive at "Total cost to BHEL" like schedule of items rates, inclusive of all taxes and duties except service tax which is extra as applicable for each of the vendor to enable them to fill in the price and keep it ready for keying in during the Auction.
- (vii) Reverse auction will be conducted on a scheduled date & time.
- (viii) At the end of Reverse Auction event, the lowest bid value will be known on the network.
- (ix) The lowest bidder has to fax/e-mail the duly signed filled-in prescribed format as provided to BHEL through Service Provider within 24 hours of Auction without fail.
- (x) Any variation between the on-line bid value and the signed document (price bid) will be considered as sabotaging the tender process and will invite disqualification of vendor to conduct business with BHEL as per prevailing procedure.
- (xi) In case BHEL decides not to go for Reverse Auction procedure for this tender enquiry, the price bids and price impacts, if any, already submitted and available with BHEL shall be opened as per BHEL's standard practice.
- (xii) **The agencies are advised to keep a copy of the Price bid submitted along with tender for their reference for providing at the time of online sealed bid value.**

**Signature and Seal of the Contractor**

**Issuing Officer**

## **TERMS AND CONDITIONS FOR REVERSE AUCTION**

### Terms & Conditions of Reverse Auction

1. **LOG IN NAME & PASSWORD:** Each Bidder is assigned a Unique User Name & Password by **Service provider**. The Bidders are requested to change the Password and edit the information in the Registration Page after the receipt of initial Password from **Service provider**. All bids made from the Login ID given to the bidder will be deemed to have been made by the bidder.
2. **BIDS PLACED BY BIDDER:** The bid of the bidder will be taken to be an offer to execute the work. Bids once made by the bidder cannot be cancelled. The bidder is bound to execute the work as mentioned above at the price that they bid. Should any bidder back out and not make the supplies as per the rates quoted, BHEL and / or **Service provider** shall take action as appropriate.
3. **LOWEST BID OF A BIDDER:** In case the bidder submits more than one bid, the lowest bid will be considered as the bidder's final offer to execute the work
4. **AUCTION TYPE:**
  - 1) Sealed bid Reverse Auction / Initial Auction.
  - 2) Online English Reverse (No Ties) Auction.
5. **DURATION OF AUCTION** The duration of Auction will be for 60 Minutes. If a bidder places a bid in the last 5 minutes of closing of the Reverse Auction and if that bid gets accepted, then the auction's duration shall get extended automatically for another 5 minutes, for the entire auction (i.e. for all the items in the auction), from the time that bid comes in. Please note that the auto-extension will take place only if a bid comes in those last 5 minutes and if that bid gets accepted. If the bid does not get accepted, the auto-extension will not take place even if that bid might have come in the last 5 minutes. In case, there is no bid in the last 5 minutes of closing of Reverse Auction, the auction shall get closed automatically without any extension. However, vendors are advised not to wait till the last minute or last few seconds to enter their bids during the auto-extension period to avoid complications related with internet connectivity, network problems, system crash down, power failure, etc. (THIS SCHEDULE IS TENTATIVE. IN CASE OF CHANGE IN SCHEDULE, THE SAME SHALL BE COMMUNICATED TO YOU).
6. **BID DECREMENT:** The minimum Bid decrement shall be available to the Bidders at the time of the Reverse Auction. The bidder can view the same by clicking on the Item details at the start of the auction. The bidder can bid lower than the Lowest Bid in the auction by a decrement/multiples of the minimum Bid decrement. Also please note that the start price of an item in the on line reverse auction is open to all participating bidders. Any bidder can start bidding in on line reverse auction, from the start price itself. If the start price is your own on line initial sealed bid price, you still need to bid in the on line reverse auction. More over please note that the first on line bid that comes on the system during on line reverse auction can be equal to on line auction's start price, or lesser than auction's start price by one or multiples of decrement . The second on line bid and onwards will have to be lesser than the L1 rate by one decrement value, or by multiples of the decrement value.

**Signature and Seal of the Contractor**

**Issuing Officer**

7. **VISIBILITY TO BIDDER:** The Bidder shall be able to view the following on his screen along with the necessary fields during English Reverse –No ties Auction:
  - a. Leading Bid in the Auction
  - b. Bid Placed by him
  - c. His Own Rank
  - d. Start Price & Bid Decrement Value
8. **AUCTION WINNER:** At the end of the Reverse Auction, BHEL will evaluate all the bids submitted and will decide upon the winner.
9. **PROXY BIDS:** Proxy bidding feature is a pro-supplier feature to safe guard the supplier's interest of any Internet failure or to avoid last minute rush. The Proxy feature allows Bidders to place an automated bid against other Bidders in an auction and bid without having to enter a new amount each time a competing Bidder submits a new offer.

The bid amount that a Bidder enters is the minimum that the Bidder is willing to offer. Here the software bids on behalf of the supplier.

- The proxy amount is the minimum amount that the Bidder is willing to offer. During the course of bidding, the Bidder cannot delete or change the amount of a Proxy Bid.
- Bids are submitted in decrements (decreasing bid amounts). The application automates proxy bidding by processing proxy bids automatically, according to the decrement that the auction originator originally established when creating the auction, submitting offers to the next bid decrement each time a competing Bidder bids, regardless if competing bids are submitted as proxy or standard bids. However it may please be noted that if a manual bid and proxy bid are submitted at the same instant manual bid will be recognised as the L1 at that instant.
- This feature can be used only once during a particular Reverse Auction and only after the L1 rate is equal to or less than the minimum bid amount that the bidder has put in the system will he get the option to manually bid for the same. In no case during the bidding till the L1 rate or less is not reached as equivalent to the minimum bid amount offered by the bidder, will the bidder get the option to manually bid for the same.
- **NOTE : In the event of a tie between the proxy bid (automated bid) and manual bid , the manual bid stands accepted and proxy bid stands rejected vendors to note the same**

10. **GENERAL TERMS & CONDITIONS:** Bidders are required to read the “Terms and Conditions” section of the auction website (**Service provider**) using the Login IDs and passwords given to them.

**Signature and Seal of the Contractor**

**Issuing Officer**



**11. OTHER TERMS & CONDITIONS:**

- The Bidder shall not involve himself or any of his representatives in Price manipulation of any kind directly or indirectly by communicating with other suppliers / bidders.
- The Bidder shall not divulge either his Bids or any other exclusive details of BHEL to any other party.
- BHEL's decision on award of Contract shall be final and binding on all the Bidders.
- If BHEL is not satisfied with the outcome of Reverse auction, BHEL is free to re conduct the reverse Auction.
- BHEL along with **Service provider** can decide to extend, reschedule or cancel any Auction. Any changes made by BHEL and / or **Service provider** after the first posting shall be deemed to have been accepted if the Bidder continues to access the portal after that time.
- **Service provider** shall not have any liability to Bidders for any interruption or delay in access to the portal irrespective of the cause.
- **Service provider** is not responsible for any damages, including damages that result from, but are not limited to negligence.
- **Service provider** will not be held responsible for consequential damages, including but not limited to systems problems, inability to use the system, loss of electronic information etc.

**N.B.**

- All the Bidders are required to submit the Process Compliance Form (**Annexure-II**) duly signed to **Service provider** by XXXXXXXX after the receipt of the Process Compliance Form; Log in ID & Password shall be allotted to the suppliers (bidders).
- After the completion of the Auction event, successful bidder has to submit the Prices in the **Annexure-III** immediately to **Service provider** for further proceedings.

**Note:** Name of the Service provider will be intimated before conducting reverse auction by BHEL.

**Signature and Seal of the Contractor**

**Issuing Officer**

**ANNEXURE -II****Process Compliance Form**

(The bidders are required to print this on their company's letterhead, sign & stamp before faxing)

**To,**  
**(Name of the service provider)**

Dear Sir,

This has reference to the Terms & Conditions for the Reverse Auction mentioned in the RFQ(Tender Enq. No. HY/FCD/OT-22/2012-13 Dt: 22.02.2013, Item no: 1) document for the work of "Renovation of works canteen with granite dining table and renovation of other canteens in Factory area".

This letter is to confirm that:

- 1) The undersigned is the authorized representative of the company.
- 2) We have studied the Commercial Terms and the Business rules governing the Reverse Auction as mentioned in your letter and confirm our agreement to them.
- 3) We also confirm that we have taken the training on the auction tool and have understood the functionality of the same thoroughly.
- 4) We confirm that we will enter the price in RA portal, which should be same as already submitted in Hard copy to BHEL in sealed bid.
- 5) We have noted that, in case of prices quoted in dynamic bid is higher than the prices submitted in seal bid, the difference shall be reduced from the final reverse auction price. We will accept order at that reduced price.
- 6) We have noted that BHEL shall take action as appropriate, in case we do not enter the same price as already submitted in Hard copy to BHEL in sealed bid.
- 7) We have noted that incase BHEL resorted to re-tendering, due to clause 6 of business rule for price discrepancy, the procurement shall be done from the some other sources at our Risk & Cost.
- 8) We also confirm that we will fax the price confirmation & break up of our quoted price as per **Annexure III** besides sending the same by courier both to M/s. BHEL and **Service provider**.

We, hereby confirm that we will honor the Bids placed by us during the auction process.

With regards

Signature with company seal

Name –

Company / Organization –

Designation within Company / Organization –

Address of Company / Organization –

**Scan & email this document: Service provider**

**Signature and Seal of the Contractor**

**Issuing Officer**

**Annexure III**  
**Price Confirmation**

**(To be submitted by the bidder on their Letterhead, duly stamped & signed after the completion of the Reverse Auction)**

**To,**  
**To,**  
**(Name of the service provider)**

**Sub: Final price quoted during online reverse auction and price break-Up with Taxes and duties.**

**Tender Enq. No. HY/FCD/OT-22/2012-13 Dt: 22.02.2013 for “Renovation of works canteen with granite dining table and renovation of other canteens in Factory area” (item no- 1).**

Dear Sir,

We confirm that we have quoted a total contract value for an amount of ₹\_\_\_\_\_ .i.e. (cost to BHEL) as per the format provided by BHEL at Annexure-IV as our final lump sum prices during the Reverse Auction conducted today. The break-up will be as per Annexure-IV.

Thanking you and looking forward to the valuable order from BHEL.

Yours sincerely,

For \_\_\_\_\_

**Name:**  
**Company:**  
**Date:**  
**Seal:**

**Signature and Seal of the Contractor**

**Issuing Officer**

**(THE AGENCIES WHO ARE NOT HAVING ONE TIME EMD WITH BHEL, R.C.PURAM, HYDERABAD ARE ADVISED TO SUBMIT THIS FORM WELL INADVANCE FOR OBTAINING THE CERTIFICATE)**

**Request for One time EMD**

To,

Dt:

Addl. General Manager,  
Projects and Fy. Civil,  
BHEL, Ramachandrapuram  
Hyderabad-502032.

Dear Sir,

**Sub: Payment of one time EMD of ₹1.00/2.00 Lakhs -reg.**

With reference to the above subject, I am prepared to pay one time EMD of ₹ 1.00 Lakh/₹ 2.00 Lakhs (Lumpsum) for quoting the works of value exceeding ₹ 50.00 Lakhs/₹100.00 Lakhs each, depending on my eligibility. I am aware that the EMD will not be released as long as I do the business with BHEL or before \_\_\_\_\_. \*. which ever is later. I am aware that the EMD can't be converted into Security Deposit or it will not carry any interest. In case if I become lowest agency, I will pay security deposit separately and I will not ask for conversion into Security Deposit. In case of refusal to accept the offer after becoming lowest agency, I hereby authorise to forfeit the total money deposited under one time EMD.

In view of the above, I may be permitted to pay one time EMD of ₹1.00/2.00 Lakhs and quote for the works costing ₹ **2.00 Lakhs to ₹ 50.00 Lakhs/₹2.00 Lakhs to ₹100.00 Lakhs and above** each in the above divisions.

Thank you

Yours faithfully,

Signature of the contractor with seal.

- \*Note: (1) Under ONE TIME EMD exempted from payment of EMD with each tender of work costing as above.  
(2) The One time EMD shall be kept with BHEL for minimum period of one year.  
(3) The agencies not having **One time EMD** Certificate are advised to obtain the certificate well in advance i.e., two days before the due date of opening of tenders.

**Signature and Seal of the Contractor**

**Issuing Officer**

**ANNEXURE – E**

**EFT Form (The bidders who are already having EFT details with BHEL need not fill this form and the contractor who is new to BHEL may furnish their details in the letter head of their firm duly signed and authorized official of bank).**

(Bidders to furnish this mandate on their Letter Head.) **Annexure E**

Ref No:

Date:

To  
Dy. Manager/Finance-CM  
Bharat Heavy Electricals Limited  
Ramachandrapuram  
Hyderabad 502 032

Dear Sir,

Sub: Details for National Electronic Fund Transfer

We request and authorize you to effect payment through NEFT to our Bank account, subject to RBI Guidelines, as per the details given below

A. Sup code (As per PO/SCO) / Staffno :  
B. Beneficiary (Name as per PO/SCO) :  
C. PAN of Beneficiary :  
D. TIN of Beneficiary :  
E. e-mail address of Beneficiary :  
F. City (of Beneficiary) :  
G. Bank Name :  
H. Branch (of Bank) :  
I. A/c Number :  
J. A/c type (Savings or Current) :  
K. MICR Code of the branch (9 digit) :  
L. IFSC for NEFT (11 char) :  
M. IFSC for RTGS (If different from L) :

Thanking you,

(Signature with Seal)  
Authorised Signatory  
Name  
Designation

Certified that the particulars furnished above are correct as per our records

Date

(Signature of authorized official of bank)  
Bank Stamp

**Signature and Seal of the Contractor**

**Issuing Officer**

**BHARAT HEAVY ELECTRICALS LIMITED**

RAMACHANDRAPURAM :: HYDERABAD-32

TENDER NOTICE**No.: HY/FCD/OT-22/2012-13 Dated: 22.02.2013 Item No. 1**

Sealed Tenders will be received by the Sr. DGM/Planning, Factory Civil, Bharat Heavy Electricals Limited Ramachandrapuram, Hyderabad-32 at Vendor complex up to **11.00** hours on **16.03.2013** for the work of **“Renovation of works canteen kitchen with modern equipment (Supply, installation, testing, commissioning of modular kitchen equipment and associate Civil and electrical works)”**. Ramachandrapuram, Hyderabad-32.A.P. Tenders will be opened by the Bharat Heavy Electricals Limited, Ramachandrapuram, Hyderabad-32, on the date by 13.15 hours and at the place aforementioned. The tenderers's or their agents are expected to be present at the time of opening of the tenders. The tender receiving officer will, on opening such tender, attest over writings or corrections, if any, therein in the presence of the tenderes who may be present at the time. The CPWD/Andhra Pradesh Detailed Standard specification and other documents relating to the contract such as additional specifications, proforma for Bank Guarantees, descriptive specifications sheets regarding materials etc., can be seen at any time between **09.00 Hrs to 14.00 Hrs** in the office for Tender forms and other particulars regarding the proposed work can be obtained on any working day from **02.03.2013** to **15.03.2013 (9.00 hours to 14.00 hours)** on payment of the prescribed sum of ₹500/- per set as non-refundable (₹250/- if downloaded from web). On tender opening day also the agencies can down load the tender documents from BHEL web site till the receipt of tenders.

1. Tenders must be submitted in sealed covers and should be addressed to The AGM/Projects & Factory Civil, Bharat Heavy Electricals Limited, Ramachandrapuram, Hyderabad – 32, the name of the tenderer and the name of the work being noted on the cover.

Contd.....2

**Signature and Seal of the Contractor****Issuing Officer**

:: 2 ::

If the tender is made by a individual, it shall be signed with his name and his full address shall be given, If it is made by firm, it shall be signed with the co partnership name by a member or the firm, who shall also sign his own name and the name and address of each member of the firm shall be given, if the tender is made by a corporation, it shall be signed by a duly authorised officer who shall produce with his tender, satisfactory evidence of his authorisation. Such tendering corporation may be required before the agreement is executed, to furnish evidence of its corporate existence.

2. Each tenderer must pay as Earnest Money, a sum of **₹ 1,50,000/-** only and enclose with his tender the receipt endorsed accordingly. The earnest Money prescribed for this work may be offered in any of the following forms **One time EMD/Demand Draft/ Banker's Cheque** drawn in favour of "BHARAT HEAVY ELECTRICALS LIMITED, HYDERABAD" or payment of cash in BHEL Cash Office (No other mode of payment will be accepted).

The Earnest Money will be refunded to the unsuccessful tenderer after the intimation of rejection of the tender is sent. The Earnest Money will be retained in the case of the successful tenderer and get converted as a part of security Deposit for the due performance of the contract and in either case will not carry any interest. It will be dealt with as provided in the conditions attached to the tender. When a tender is to be accepted, the tender whose tender is under consideration, shall attend the Office of Sr. DGM/Planning/Factory Civil on the dates fixed by written information to him. He shall forth with upon intimation being given to him by the Sr. DGM/Planning/Factory Civil of acceptance of his tender, complete the execution of the agreement by signing all documents connected therewith, Failure to do so shall entail for failure of the Earnest Money Deposit.

The contractors who are having **One time EMD** certificate shall **submit copy of the certificate** towards exemption for payment of EMD for the work. One time EMD will not be adjusted towards Security Deposit.

Contd.....3

**Signature and Seal of the Contractor**

**Issuing Officer**

:: 3 ::

3. EMD by the Tenderer will be forfeited as per Tender Document if.
  - i) After opening the tender, revokes his tender within the validity period or increased his quoted rates.
  - ii) The tenderer does not commence the work the period as per LOI/Contract. In case the LOI / contract is silent in this regard then within 15 days after award of contract.
4. EMD shall not carry any interest.
5. Tenderers shall peruse carefully the instructions laid in General Conditions of the contract and all other relevant documents before tendering for the work. The approximate quantity of work to be executed under each class is given in Schedule – “A”. The quantities are given with a view to enable form and for a uniform comparison of tenders. It shall be definitely understood that the Bharat Heavy Electricals Limited, does not accept any responsibility for correctness or completeness by commissions, deductions or additions at the discretion of accepting authority.
6. The Sr. DGM/Planning/Factory Civil reserves the right to reject any tender or part thereof or all the tenders with out assigning any reasons thereof.
- 7a Tenders offering a percentage deduction from or increase on the estimate amount and those not submitted in proper form or in due time will be rejected.
- 7b The offer shall be valid for a period of **120 days + period of completion** from the date of opening of the tender.

8 Security Deposit shall be collected from the successful tenderer. The rate of Security Deposit will be as below:

9a Security Deposit should be collected from the successful tenderer. The Rate of Security Deposit will be as below:

Upto ₹ 10 lakhs	10%
Above ₹ 10 lakhs upto ₹ 50 lakhs	₹ 1 lakh + 7.5% of the amount exceeding ₹ 10 lakhs
Above ₹ 50 lakhs	₹ 4 lakhs + 5% of the amount exceeding ₹ 50 lakhs

The Security Deposit should be deposited before start of the work by the contractor

Contd.....4

**Signature and Seal of the Contractor**

**Issuing Officer**



:: 4 ::

9b. Security Deposit may be furnished in any one of the following forms.

- i) Cash (as permissible under the Income Tax Act)
- ii) Pay Order, Demand Draft in favour of BHEL.
- iii) Local cheques of scheduled banks, subject to realization.
- iv) Securities available from Post such as National savings Certificates, Kisan Vikas Patras etc.
- v) Bank Guarantee from schedules Banks / Public Financial Institutions as defined in the Companies Act subject to a maximum of 50% of the total security deposit value. The balance 50% has to be remitted either by cash or in the other form of security. The Bank Guarantee format should have the approval of BHEL. The Original bank guarantee should be sent to the BHEL directly under Registered Post(A.D).
- vi) Fixed Deposit Receipt issued by scheduled Banks / Public Financial Institutions as defined in the companies Act. The FDR should be in the name of the contractor, A/C BHEL, duly discharge on the back.
- vii) Security Deposit can also be recovered at the rate 10% from the running bills. However in such cases at least **50%** of the Security Deposit should be deposited before start of the work and the balance **50%** will be recovered from the running bills.
- viii) EMD of the successfully tender shall be converted and adjusted against the security deposit.

**NOTE:** Acceptance of Security Deposit against Sl. No. (iv) and (vi) above will be adjusted to hypothecation or endorsement on the documents in favour of BHEL. However, BHEL will not be liable or responsible in any manner for the collection of interest or renewal of the documents or in any other matter connected therewith.

9c. Security Deposit shall not be refundable to the contractor except in accordance With the terms of the contract.

The Security Deposit will be released along with final bill or after **2 years** maintenance period which ever is later.

ACCEPTING AUTHORITY

Signature and Seal of the Contractor

Issuing Officer

**DIRECTIONS TO PARTIES FOR TENDERING**

1. A list of materials, proposed to be supplied by the Bharat Heavy Electricals Limited, Ramachandrapuram, Hyderabad – 500 032, and the places where and the prices at which they are proposed to be supplied is given in Schedule-B. TENDERER MUST ACCEPT THESE MATERIALS AT THE SPECIFIED PRICES AND QUOTE FOR FINISHED WORK ACCORDINGLY. Not with standing any subsequent change in the market remains as originally entered in the Agreement. If at any time subsequent to the execution of this agreement, materials of B.H.E.L., other than those specified in the agreement are required by B.H.E.L., to be used on the work they will be charged at issue rate of BHEL. The contractor will be informed in writing of this and he should intimate in writing the rate which he demands for finished work in view of the fact that he is to use materials of B.H.E.L, and at the issue rate. No cartage or incidental charges will be borne by B.H.E.L., in connection with the supply of materials referred to in this paragraph. If at any time, B.H.E.L., supplies materials other than those specified in the agreement at the request of the contractor for use on work, they will be charged at the market value prevailing at the time of supply or issue rate plus 12 ½% whichever is greater.
2. Subsidiary items such as water for work, clearing and marking out site, hire of tools and plants should be separately entered. If such items are not so entered, it will be assumed that the rates quoted, in the schedule include provision for them also.
3. The tenderer shall examine closely, the Andhra Pradesh Standards specifications kept in Sr. Dy. Gen. Manager/Fy. Civil Office and also the relevant clauses of the standard preliminary specification before submitting his tender unit rates which shall be for finished work in site. The contractor should purchase a book of Andhra Pradesh Standards Specifications for his references. He shall also carefully study the drawings and additional specifications and all the documents which form part of the agreement to be into by the accepted tenderer.

**Signature and Seal of the Contractor****Issuing Officer**

:: 2 ::

1. Each tenderer must also send a certificate of Current Income Tax Clearance from the appropriate Income Tax Authority in the form prescribed therefor. In the case of proprietary firm, it will be necessary to produce the certificate aforementioned for the proprietor or proprietors and for each of the partners as the case may be.
2. Every tenderer is expected, before quoting his rates to inspect the site of the proposed work. He should also inspect the quarries, and satisfy himself about the quality and availability of materials. The best class of materials shall be used on the work. In every case, the materials as comply with the relevant standards specifications. Samples of materials as called for in the Standard Specifications, or in this tender notice or as required by the Sr. DGM (Fy. Civil) having jurisdiction for the time being over the work, herein-after called Sr. DGM (Fy. Civil) should have the due approval before the supply to site of work is begun. Attention of the contractor is directed to standard preliminary specification regarding payment of seignior age, tools etc.
3. Time shall be considered as the essence of the contract. The rate of progress as mutually agreed to is required to be maintained. Date of commencement of this programme will be the date on which the site (or premises) is handed to the contractor.
4. The tenderer should quote specific rates for each item in the schedule and the rates should be in rupees and paise. The units and rates should be written both in words and figures. The schedule accompanying the tender shall be written legibly and free from erasures, over writings or corrections of figures. Corrections where unavoidable should be made by crossing out, initialing, dating and rewriting. No alterations which are made by the tenderer in the agreement form, the conditions of agreement, the drawings or specifications accompanying the same will be recognized and if any such alterations are made, the tender will be void.

ACCEPTING AUTHORITY

**Signature and Seal of the Contractor**

**Issuing Officer**

**TENDER FOR THE WORK**

I/We\_\_\_\_\_do hereby tender to execute works of the under mentioned description and in accordance with the conditions noted below in consideration of payment being made for the quantity of work executed at the respective rates specified in the following schedule.

I / We hereby distinctly and expressly declare and acknowledge that before the submission of my / our tender I / We carefully followed the instructions in the tender notice and have read the Andhra Pradesh Standard specification and the clauses of the preliminary specifications and that I /We have made such examination of the contract documents and of the specifications etc., and of the location where the said work is to be done and such investigation of the work required to be done and in regard to the material required to be furnished as to enable me/us thoroughly to understand the intention of same and the requirements, covenants, agreements, stipulations and restrictions contained in the contract and in the said specifications and distinctly agree that I /We will not hereafter make any claim or demand upon the Bharat Heavy Electricals Limited based upon or arising out of the said requirements, covenants, agreements, stipulations, restrictions and conditions I /We, \_\_\_\_\_ enclose a income tax verifications certificate. I /We \_\_\_\_\_ have already produced income tax verification certificate during the current calendar year in respect of (here particulars of the previous occasion on which the certificate was produced should be given \_\_\_\_\_  
\_\_\_\_\_.

Signature of Contractor (S)  
Address

**Signature and Seal of the Contractor**

**Issuing Officer**

**TENDERER'S AND CONTRACTOR'S CERTIFICATE**

1. I hereby declare that I have perused in detail and examined closely the Andhra Pradesh Standard Specifications and its addenda volume and also BHEL General Conditions of contract. I agree to be bound by and comply with all specifications contained in Andhra Pradesh Standard Specification and General Conditions of contract, for the various items of works specified in the Schedule "A" and the work as a whole.
  
2. I hereby declare that I shall pay the statutory minimum wages to my workers as applicable from time to time.

I shall also adhere to all the statutory obligations under Contract Labour (Regulation and Abolition) Act 1971 and Rules framed thereunder with subsequent revisions if any.

Date \_\_\_\_\_

SIGNATURE OF CONTRACTOR(S)

**Signature and Seal of the Contractor**

**Issuing Officer**

### **GENERAL TERMS & CONDITIONS**

1. The contractor shall comply with the following general terms conditions and special instructions.
2. The contractor shall fully comply with the following en-actments:
  - a. Contractor Labour (R&A) Act, 1971.
  - b. Wage Rates not less than that notified by State Labour department from time to time.
  - c. Payment of Wages Act.
  - d. ESI Act, 1948.
  - e. EPF Act, 1952.
  - f. Workmen's Compensation Act, 1923.
  - g. The company's instructions as issued from time to time in regard to working hours, wages, leave, holidays etc.
3. The Contractor shall obtain license from the Assistant Labour Commissioner (Central), or appropriate Government if he engages 20 (Twenty) or more workmen only.
4. The contractor shall produce the following Registers and forms before commencement of work, verification by the Executing Officer of the company.
  - a. Form XIII - Register of workmen employed by contractor (Rule 75).
  - b. Form XIV - Employment card issued by contractor (Rule 76).
  - c. Form XVI - Muster Roll (Rule 78 (1) (a) (i)).
  - d. Form XVII - Register of Wages (Rule 78 (1) (a) (i)).
  - e. Form XVII - Register of wages - cum Muster Roll (in case of weekly payment).
  - f. Form XIX - Wage slip (Rule 78 (b)).
  - g. Form XX - Register of deduction for damages or loss (Rule 78 (1) (a) (ii)).
  - h. Form XXI - Register for fines (Rule 78 (1) (a) (ii)).
  - i. Form XXII - Register of advances (Rule 78 (1) (a) (ii)).
  - j. Form XXIII - Register of overtime (Rule 78 (1) (a) (iii)).
  - k. Form XXIV - Register to be sent by the contractor to licensing officer (Rule 82) (1).

The contractor shall maintain the above neatly, completely and legibly for inspection by various statutory authorities and the company officials even at short notice.

5. The contractor shall observe
  - (a) Weekly rest day.
  - (b) The company list of holidays.

Contd....2

**Signature and Seal of the Contractor**

**Issuing Officer**

:: 2 ::

6. Contractor shall obtain complete bio-data of the labour, employment certificate and Antecedent verification in the prescribed form for each labour and supervisor engaged by him and shall submit the same to the Personnel Department / IR section through the contract executing officers before commencement of the work.
7. The Entry permits are to be issued to the Contract Labour by Assistant Commandant / CISF (Plant), based on the requisition submitted by Contract Executing Officer and forwarded by Dy. General Manager / Personnel.
8. Every contractor shall submit a notice regarding commencement and completion, of work in form – VI A&B [Rule 25 (VIII) & 81 (3)] to Personnel Department, IR section through his contract executing officer, for forwarding the same to State Labour Department.
9. The contractor shall make himself of his representative available at the work spot everyday during execution of work, for effective supervision.
10. The contractor shall attend to all inspections notified / conducted by the Personnel Department, Labour Department, P.F. authorities. Factory Inspectors ESI Inspectors or any other such authorities under the act.
11. Non – compliance of any provisions under the act/ rule/instructions / guidelines shall make the contractor liable for penal action including termination of contract.
12. Contractor shall furnish in a separate letter his place of residence and postal address. The delivery at the above named place or posting in a Post box regularly maintained by the post and telegraph Department or sending letters registered for acknowledgement of any notice, letter or other communication to the contractor. Change in address shall come into force at any time by an instrument executed by the contractor and delivered to the Company official who has signed the contract.
13. The contractor must satisfy himself by personal study and examination of the drawings / specifications furnished and understand thoroughly the scope of proposed work in detail and all conditions affecting the work before entering into the contract. There shall not be at any time dispute / complaint of any misunderstanding with regard to scope of work and interpretation of specifications or any misunderstanding with regard to nature or omission of the work to be done not shall any application for compensation in terms of time and money shall be accepted by company regarding the above.
14. Contractor shall in his absence keep competent agent constantly on the works and any directions or explanations given by the “Contract Signing Officer” or his representative to such agent shall be held to have been given to the contractor himself.

Contd....3

**Signature and Seal of the Contractor**

**Issuing Officer**

:: 3 ::

15. Contractor on the advise of company official shall immediately remove any person employed by him, who may in the opinion of the company official is incompetent or misc. conducts himself and such persons shall not be again employed on the works without permission of the company official.
16. The contractor shall erect and maintain at his own cost temporary weather proof sheds at such places approved by the company for keeping materials under cover.
17. The contractor shall give all notices required by the acts regulations , bylaws, legal acts and pay all fees in connection therewith unless and otherwise arranged and decided in writing with the company. He shall also ensure that no attachments are made against materials or work forming part of or for the use of the contractor. In all such cases, contractor shall protect and indemnify the company against any claim or liability arising from or based on the violation of any such laws, ordinances, regulations ,orders, decrees or attachments either by himself or by his employees,
18. It shall be contractor's sole responsibility to protect the public and his employees against accident from any cause and provide required safety equipments and shall indemnify, the company against any claims for damages for injury to the person or property resulting from any such accidents and shall, where the provisions of the workmen's compensation act apply, take steps to properly insure against any claims thereunder.
19. In the event of any accident in respect of which compensation may become payable under the workmen's compensation act VIII of 1923 whether by the contractor or by the company as principle employer, it shall be lawful for the company to retain out of monies due and payable to the contractor such sum or sums of money as may, in the opinion of the company shall be final in regard to all matter arising in this clause.
20. No work shall be done on Sundays or on other declared holidays of the company without the written permission of the company officer in charge of the work. The contractor shall comply with the provisions of the Factories Act Rules framed thereunder if the same are applicable.
21. The contractor shall keep his work place clean and safe to avoid injuries to men and damage to finished products / equipments.
22. On the occurrence of an accident, which results in the death of any of the workmen employed by the contractor or which is so serious as to be likely to result in the death of any such workmen, the contractor shall within 24 hours of the happening of such an accident intimate in writing to the company official in charge of the work.

Contd....4

**Signature and Seal of the Contractor**

**Issuing Officer**



:: 4 ::

23. The contractor shall indemnify the company against all losses or damages sustained by the company resulting directly or indirectly from his failure to give intimation in the manner aforesaid including the penalties or dues if any and become payable by the company, as a consequence of failure, the company to give notice under the workmen's compensation act or otherwise confirm to the provisions of the said act in regard to such accident.
24. The contractor shall ensure adherence to all statutory requirements applicable to BHARAT HEAVY ELECTRICALS LIMITED, RAMACHANDRA PURAM, HYDERABAD-502032.
25. The contractor shall ensure abidance by all the labour laws especially including contract labour (R &A) Act, payment of wages Act, workmen's compensation act, minimum wages Act ESI Act and Provident Fund Act as amended from time to time.
26. The contractor shall comply with provident Fund Act either through PF code allotted to him are by the code provided by PF Department to work Centers in the FACTORY /TOWNSHIP CIVIL OF B.H.E.L. Ramachandrapuram, Hyderabad -502032
27. Not withstanding the clause, in case of any financial loss incurred by the company on account of contravention of the Provident Fund regulations or any regulations of rule touching the same by the contractor, the contractor shall submit an undertaking to indemnify the company to the extent of the loss incurred by the company.
28. The contractor should engage only those labourers who shall be more than 18(eighteen) years of age.
29. The contractor shall not resort to sub-contracting under any circumstances .If found at a later date, BHEL reserves the right to take action what ever action it deems fit , including cancellation of the contract.
30. Contractor shall issue "Employment Card" as per statute to all the labour and supervisors covered under the job work contract.
31. The contractor shall be responsible to settle any grievances of the labour deployed by him.
32. Whenever the term "CONTRACTOR" is used, it shall be understood to refer to the particular person, firm or corporation with whom an agreement has been made by the concerned company official for executing the work defined in the concerned agreement and for the purpose of instructions regarding compliance with contract conditions, it shall include the contractor's authorised agents, who are entrusted with the work by contractor.

Contd....

**Signature and Seal of the Contractor**

**Issuing Officer**

:: 5 ::

33. The quantities mentioned in the agreement schedule are worked out from the relevant drawings in the company and may not be the actuals required for execution. The company does not expressly or by implication agree that the actual amount of the work to be done shall correspond there with, but reserves the right to increase or decrease the quantity of any class or portion of the work as he deems necessary.
34. All the works shall be carried out in accordance with the directions and to the satisfaction of the company official in accordance with the drawings, specifications and instructions. Supplementing or explaining the same as may from time to time shall be done by the company official.
35. For all modifications, omissions or additions to the approved drawings and specifications, the company shall issue revised plans or written instructions and no modifications, omission or addition shall be made unless at any time before completion of the work.
36. The company shall have the privilege of ordering modifications, omissions, or additions at any time before completion of the work.
37. All materials, articles, and workmanship shall be the best of their respective kinds for the class of work described in the contract specifications and schedule and materials to be obtained by the contractor shall be from sources approved by the company.
38. Sample of materials shall be furnished by the contractor at his expense to the company when called for before execution of any work.
39. The company shall have power to reject at any stage, any work which is considered to be defective in quality of materials or workmanship and shall not be debarred from rejecting wrong material by reasons of having previously passed them in an unworked condition. Any portion of the work or materials rejected or pronounced to be inferior or not in accordance with specifications shall be taken down and removed from the work site at the contractor's expenses.
40. The decision of the company shall be final and binding on the contractor on all technical questions which may arise in the contract with respect to material, workmanship, removal; of improper work, interpretation of the working drawings, specifications, notes, procedures etc.
41. The decision of the "Contract Signing Officer" or any officer deputed by him duly authorised on his behalf, in respect of the rate of progress and the quality of work or material shall be final.

Contd....6

**Signature and Seal of the Contractor**

**Issuing Officer**

:: 6 ::

42. Contracts shall be deemed to have included in his tender price of all the plant. Machinery and appliances required for the purpose of all operations connected to secure a satisfactory quality of work within the opinion of the company will ensure the completion of the work within the time specified.
43. If at any time, during the progress of work or any part of it such methods or equipment appear to the company official to be insufficient or inappropriate for ensuring the quality of work required or rate of progress, he may order the contractor to increase their efficiency or to improve their quality of work and the contractor shall comply with such order and on failure of which the company may take such action as it deems it fit to improve the quality of work of the company may take such action as it deems it fit to improve the quality of work or the rate of progress required from the contractor and all such actions taken by the company shall be at the cost and risk of the contractor.
44. It is open to the company to lend or supply to the contractor any tools, implement, material and machinery that are needed by the contractor, which in the opinion of the company is essential to improve the quality or progress of work. The contractor shall pay such deposit or charges that may be fixed or determined by the company for any such articles or machinery lent or hired to the contractor.
45. Any electric power required for contractor's machinery for the purpose of work shall be supplied by the company at the written request of the contractor at one point subject to the observance of rules and regulations of Electric board / company and charges thereon shall be recovered from the contractor.
46. The contractor shall conform to the regulations and laws of central / state govt. or any local authority and that of the company with whose system the machinery is supposed to be connected.
47. All rubbish as it accumulates shall be removed from the site to the point of disposal as indicated from time to time by the company. If this is not adhered to, the company shall remove the scrap and recover the cost of these operations from the bills of the contractor.
48. Any sum due from the contractor on account of tools and plants, stores, or any other items provided by the company shall be deducted from the respective bill due to him.
49. In case of breach of any of the terms and conditions of the contract, a claim shall be lodged under the bank guarantee with the guarantor at the discretion of the competent authority of the company. On successful completion of the contract to the satisfaction of the company, the bank guarantee shall be released after due claim period.

Contd....7

**Signature and Seal of the Contractor**

**Issuing Officer**

:: 7 ::

50. In the event of any question or dispute or under this contract, the same shall be referred to a competent Authority in the company for sole arbitration and his decision shall be final and binding on the parties to the contract.
51. In case of any suit or other legal proceeding arising under this contract, the courts at Sangareddy (Medak Dist.) A.P only shall have the Jurisdiction.
52. The company reserves the right to enter into parallel agreement with one or more contractor at their direction.
53. Disputes, grievances between the contractor and his labour, will have to be settled by the contractor only.
54. The labour employed by the contractor, if found in abetting and fellow labour or contractors or any BHEL employee, the same shall be considered as an act of indiscipline. Such labourers shall be removed from the services of the contractor, on the advice of BHEL. Further the contractor shall initiate every necessary action in accordance with the relevant Laws, Rules & Regulations and enactments of State and Central Government.
55. Wherever, BHEL/COMPANY standards are mentioned, copies of which are enclosed shall be strictly followed.
56. Nothing contained in the contract agreement and its conditions shall be deemed to preclude or render inoperative the service of any notice, letter or other communication upon the contractor personally.
57. The decision of the "Contracting Signing Officer" shall be final and binding on the contractor on all technical questions which may arise touching the contract with respect to the quality of material, workmanship, removal of improper work, interpretation of the working drawings, specifications, notes, procedures etc.

## **II) Special Instructions:**

1. If an individual makes the tender, it shall be signed with his full name and his address shall be furnished. If it is made by firm, it shall be signed with the co-partnership name by a member of the firm, who shall also sign his own name, also furnish the name and corporation, it shall be signed by a duly authorised officer who shall produce with the tender, satisfactory evidence of his authorisation. Such tendering corporation / firm is required to furnish evidence of its existence along with bid.
2. The EMD will be refunded to the unsuccessful tenderers on application after rejection of the tender is intimated. The earnest money will be retained in the case of the successful tenderers and either of the cases will not carry any interest. It will be dealt with as provided in the conditions attached to the tender.

Contd....8

**Signature and Seal of the Contractor**

**Issuing Officer**

:: 8 ::

3. Whenever a tender to be accepted, the tenderer, whose tender is under consideration, shall attend the office of "Office Inviting the Tender" on the date fixed by written intimation to him. He shall forthwith, upon intimation being given to him by the "Officer Inviting the Tender" [Ex. DGM (DCD)] for acceptance of his tender, complete the execution of the agreement by signing all documents connected therewith. Failure to do so and not to commence the work within one month from the date of intimation shall entail forfeiture of the earnest money.
4. Tenderers shall peruse carefully the instructions and directions to parties in tendering and the conditions of the agreement and all other relevant documents before tendering the rates for the work. The approximate quantity of work to be executed under each class is given in the schedule. The quantities are given with a view to enable tenderer to quote his overall rate for each class of work in the tender form and for an uniform comparison of tenderers. It shall be definitely understood that BHEL does not accept any responsibilities for the correctness or completeness of this schedule and that the schedule is liable to alterations by omission deductions, or additions at the discretion of accepting authority.
5. The tenderer shall keep the offer valid for a period of 120 days + period of completion from the date of opening of tender. It is being understood that the tender documents have been sold / issued to the tenderer and the tenderer is being permitted to tender in consideration of the stipulation on his part that after submitting the tender, he will not recall his offer or modify the terms and conditions thereof in a manner not acceptable to the "Officer Inviting the Tender". Should the tenderer fail to observe or comply with the foregoing stipulation, the EMD shall be forfeited.
6. Tenderers have to quote their rates in the tender schedule legibly written in figures and words and those not submitted in proper form are liable for rejection.
7. The submission of tender shall be strictly in accordance with the terms and conditions stipulated in this tender notice. No counter conditions will be acceptable or valid.
8. The tenderers must satisfy themselves by personal study and examination of the drawings / specifications furnished and understand thoroughly the scope of proposed work in detail and all conditions affecting the work before entering into the contract. There shall be at any time after submission of the tender dispute/ complaint or any nature regarding the scope of work and interpretation of specifications or any misunderstanding with regard to nature or omission of the work to be done nor shall any application for compensation in terms of time and only shall be accepted by BHEL in regard to the above.
9. Contractor shall be deemed to have included in his tender price of all the plant, machinery, all taxes, duties applicable and appliance required for the purpose of all operations connected with the work embraced under the contract to secure a satisfactory quality of work and rate of progress which in the opinion of the "Contract Signing Officer" will ensure the completion of the work within the time specified.

Contd....9

**Signature and Seal of the Contractor**

**Issuing Officer**

:: 9 ::

10. The contractor has to produce the bank guarantee in the prescribed proforma valid for the contract period for a value calculated at the rates mentioned towards security deposit. The claim period under the guarantee shall be valid for six months after expiry of the contract.
11. This is a time bound contract for period mentioned, and does not envisage any escalation of price.
12. The rates quoted by the contractor shall be firm for the contract period. There shall be no revision in contract rates due to increase in any statutory levies during the period of the contract and this increase shall be absorbed by the contractor himself in full.

ACCEPTING AUTHORITY

**Signature and Seal of the Contractor**

**Issuing Officer**



**BHARAT HEAVY ELECTRICALS LIMITED**

RAMACHANDRAPURAM : : HYDERABAD – 32.

**(SPECIAL CONDITIONS – SAFETY)**

1. The following are a few safety measures suggested while carrying the work. However all the items of work should be carried out in safe working manner taking all precautions.
2. Proper and necessary precautions shall have to be taken wherever the work involves breaking of reinforced cement concrete slab and dismantling of brick work. These items of work will have to be carried in the presence of the Engineer-in-charge.
3. Proper and necessary scaffolding is to be erected wherever dismantling of brick work is carried out at height more than 1.80 M
4. Whenever the agency carrying out work at heights (above 2M from ground level), the agency shall obtain height permission from safety and relevant authorities.
5. Reinforced cement concrete slab should be dismantled parallel to the main reinforcement, each piece not exceeding 300mm wide. Under no circumstances the supporting wall shall be cut or removed until the supporting slab is demolished.
6. The contractor shall keep supply all safety equipment like safety boots, goggles, helmets and safety belts, to all the workers.
7. The contractor shall keep a supervisor always at work site.
8. Power shut down shall be taken before commencement of the work wherever power cables are running.
9. Proper and necessary scaffolding and ladders are to be used for carrying out all types of works.

ISSUING/ACCEPTING AUTHORITY

**Signature and Seal of the Contractor**

**Issuing Officer**

**ANNEXURE - C****CONTRACTOR'S OBLIGATIONS****I) CONTRACTURAL:**

- a) Contractor shall deploy the minimum number of work force as specified by the department.
- b) Contractor shall supervise the work allotted to him and to be carried out by his employees.
- c) Contractor to ensure that the employees deployed in the premises of BHEL are physically and mentally fit and do not have any criminal record. Such employees should possess requisite skill, proficiency, qualification, experience etc.
- d) Contractor to maintain appropriate records of his employees deployed to carry out the job(s).
- e) Contractor should issue appropriate letters to his employees.
- f) Contractor to provide employment card/identity card with photograph duly verified and attested by the Contractor to his employees. Contractor to indicate the name of the proprietary/partnership firm/company, place of work, contract number and duration of validity of card.
- g) Contractor will be responsible for the good conduct of his employees. In case of any misconduct/ misbehavior by any employee, the contractor will replace such employee(s) immediately.
- h) Contractor will ensure that the job is executed through his employees on his rolls and under no circumstances the contractor will deploy any casual employee to carry out the job nor shall sub-contract the job without prior written permission.
- i) Contractor will keep watch on his employees and he will be liable for any pilferage / loss to BHEL due to acts of omission and commission by his employees. Similarly, liability for any compensation to outsiders on account of any act of omission and commission by the employees deployed by the contractor shall lie exclusively with him.
- j) Contractor to provide safety appliances and safety shoes to his employees. The contractor shall be responsible for enforcing all safety regulations as applicable.
- k) The contractor has to provide a distinct uniform different from BHEL employees. The uniform should have logo of the contractors firm / company. The uniform shall be kept in neat, tidy and wearable condition. Whenever necessary, the cap shall be integral part of the uniform.

**Signature and Seal of the Contractor****Issuing Officer**



- l) Contractor to ensure that all precautions are taken for safety of his employees and equipments.
- m) In the event of termination of contract for any reason whatsoever, the contractor shall withdraw all his employees from the establishment of BHEL. In case contractor decides to terminate services of his employees, he should settle all terminal dues including retrenchment compensation.
- n) Contractor shall provide to his employees all tools, tackles and equipment's and maintain the same to carry out the job under the contract at his cost and if necessary contractor may take insurance policy of his men, material, equipment's and tools and tackles.
- o) Contractor shall provide safety appliances and maintain the same at his own cost which may be required under the statute or otherwise.
- p) Contractor shall provide material at his cost mentioned in the contract to his employees for carrying out the job.

## **II) TOWARDS STATUTORY LIABILITY**

- a) All statutory requirements under Minimum Wages Act, 1948, Payment of Wages Act, 1936, Workmen Compensation Act. 1923, EPF & MP Act, 1952, Payment of Gratuity Act, 1972, ESI Act, 1948. The Contract Labour (R&A) Act, 1970, Payment of Bonus Act, 1965, Income Tax Act, Service Tax Act and all other applicable Acts shall be complied with by the contractor.
- b) Contractor shall comply with all statutory requirements, rules, regulations, notifications in relation to employment of his employees issued from time by the concerned authorities.
- c) Contractor shall ensure payment of statutory prescribed minimum wages as applicable from time to time in the presence of authorized representative of BHEL and maintain proper records of their timely disbursements. These records need to be preserved for a period of at 3 years and should be made available even after the contract is over for any verification by the statutory authorities / BHEL authorities.
- d) Contractor to provide PF pass book to his employees and ensure payment of PF, EDLI, pension dues under EPF & MP Act, 1952 to the PRFC.
- e) Contractor shall ensure payment of ESI contribution under ESI Act, 1948 and provide ESI membership No. / card of each employee.
- f) Contractor shall produce proof of deductions as well as remittances of PF, EDLI, Pension, ESI contribution, administrative charges etc. wherever applicable and shall maintain proper records. Contractor to issue wage slips to his employees.
- g) Contractor shall furnish proper returns to the concerned statutory authorities and provide a copy of the same to BHEL.

**Signature and Seal of the Contractor**

**Issuing Officer**

- h) Contractor shall be solely responsible for non payment /delayed payment of wages / DA, contributions under EPF & MP Act, ESI Act etc.
- i) In case the contractor fails to make payment of wages to his employees or remittance of contribution to the concerned authorities, the security deposit / other dues / running bills under the contract can be utilized by BHEL to discharge the liability of the contractor.
- j) Contractor shall indemnify BHEL against all claims and losses under various Labour Laws, statutes or any civil or criminal law in connection with employees deployed by him.
- k) The liability for any compensation on account of injury sustained by an employee of the contractor will be exclusively that of the contractor.
- L) Contractor to obtain insurance cover for his employees / equipment / tools and tackles etc. and take third party risk insurance coverage at his own cost. BHEL shall not be responsible for any loss, damage, and pilferage of property and / or his employees.
- m) Contractor should have independent code numbers / exemptions under EPF & MP Act, 1952 and ESI Act, 1948 and shall cover his employees under the said codes.
- n) Payment of bonus under the payment of Bonus Act, Payment of gratuity under the Gratuity Act, and retrenchment compensation under Act will be the sole responsibility of the contractor.
- o) Over and above the daily wage rate, payment shall be made for leave with wages.
- p) Contractor shall observe Provisions of the Factories Act in respect of working hours, holidays, rest intervals, leave and overtime to his employee. No work shall be done on second/third shift, overtime, Sundays or on other declared holidays without written permission.
- q) In case a contractor employs women as employee he will discharge his obligation under law in respect of such women workers such prohibition of engaging them during night-hours, prohibition of employing them for more than 9 hours per day, provision of crèche facility, grant of maternity leave as per rules etc.
- r) Contractor shall be responsible for making payment of wages before expiry of 7 days from the last day of wage period and to ensure disbursement of wages in the presence of the authorities representative of contract operating division who shall record under his signature at the end of entries in the Register of wages.
- s) Contractor to obtain license under CL(R&A) Act, 1970.

ACCEPTING AUTHORITY

**Signature and Seal of the Contractor**

**Issuing Officer**

**ANNEXURE-D****GENERAL TERMS & CONDITIONS**

- 1) BHEL shall have the privity of the contract with the contractor only and will give instructions to the contractor or his authorized representatives. BHEL will have nothing to do or be concerned with the employment of employees working for the contractor. The relationship between BHEL and the Contractor will be that of independent entities and nothing herein contained will amount to joint venture, partnership or an employer-employee relationship.
- 2) The contractor shall maintain regular contact with the designated employee(s) of BHEL and will interact on matters relating to the work awarded under this contract.
- 3) In case the contractor does not carry out the Contractual / Statutory obligations or the services rendered by him are found to be unsatisfactory, BHEL shall bring the same to his notice and he will be obliged to discharge the obligations and rectify the deficiency/ anormally within three days time failing which, BHEL reserves the right to terminate the contract without assigning any reason whatsoever. In such an event, no damages will be payable for short closure of the contract.
- 4) The contractor shall deposit an amount of ₹\_\_\_\_\_ as security with BHEL in the form of pay order / bank guarantee / FDI in the name of contractor A/c.- BHEL duly discharged on the back. Alternatively, the amount of security deposit can be adjusted partly from EMD and balance amount from subsequent bills. This security deposit shall be liable to be returned to the contractor after termination of the contract or at the end of it, subject to deduction on account of company dues, non-deposit of statutory dues etc. No interest shall be payable on the security deposit.
- 5) The decision of BHEL regarding interpretation of any terms and conditions set forth in this agreement shall be final and binding on the contractor.
- 6) Any matter arising out of or in connection with the agreement shall be under jurisdiction of SangaReddy Court.
- 7) Notwithstanding anything contained in this Agreement, the contract may be terminated by BHEL without assigning any reason thereof by giving a notice of 30 days to the contractor.
- 8) The contract will commence on \_\_\_\_\_ date and will remain valid for a period of \_\_\_\_\_ year(s) till \_\_\_\_\_ date.  
The parties reserves the right to extend the contract on mutually agreed terms and conditions.

**Signature and Seal of the Contractor****Issuing Officer**

- 9) All disputes arising in connection with the contract shall be settled by mutual consultation. If no agreement is reached the dispute shall be settled in accordance with the provisions of the Arbitration and Conciliation Act, 1996 and the rules made there under. The dispute shall be referred for arbitration to any arbitrator to be appointed by the Head of the unit. The award of the arbitrator shall be final and binding on both the parties. The venue of the Arbitration shall be Hyderabad in India. The Award to be given by the Arbitration shall be speaking award. All questions, disputes, differences arising under, out of or in connection with this contract shall be to the exclusive jurisdiction of Sanga Reddy Courts.

**Guidelines and statutory payments to Contract work force for submitting tenders for Civil Works as per Circular issued by BHEL.**

Daily wage rate is exclusive of Holiday and Leave Wage.  
Wage rates as on date i.e. 01.10.2012

U S W	: ₹ 359.65	per day Inclusive of weekly off.
S S W	: ₹ 393.30	" "
S W	: ₹ 426.42	" "

i) Leaves and Holidays

- + 12 days paid holidays / per year
- + 18 paid leaves / per year.

ii) P F and E S I contributions wages

PF @ 13.61 % inclusive of administrative charges @1.61% and ESI @ 4.75% of basic wages should be contributed by the contractor on above daily wages and payment of Minimum Bonus under the Bonus Act 1965.

The contractor's are advised to quote the rates considering the above statutory payments and also future increase in wage rate to contract work force. BHEL will not pay any escalation charges in minimum wages during the contract period.

**ISSUING/ACCEPTING AUTHORITY**

**Signature and Seal of the Contractor**

**Issuing Officer**

**Note:**

1. The quantities are shown above are approximate and liable for variation.
2. All BHEL General Conditions of the Contract shall be applicable.
3. Any statutory increase in the labour wages during the period of execution shall be borne by the agency. The agency shall quote the rates considering the possible labour escalation also.
4. The agency should **affix his signature at the end of each page of the document with Rubber Seal**
5. The rates quoted shall be finished items of work including all lifts, leads and other incidental charges, inclusive of all taxes and duties mentioned in the General Conditions of the Contract, unless otherwise specified.
6. The department reserves the right to split and ward the work to more than one agency.
7. The contractor should follow all the safety precautions while executing the work.
8. The contractor or his authorised representative shall be always present at the work site.
9. The contractor shall submit the daily progress report to the Engineer-in-charge.
10. The contractor should engage labours who should not be less than 18 (eighteen) years age.
11. All the bills of contractors will be cleared by Finance Department subject to production of "Clearance Certificate" by the contractors in respect of compliance of all statutory requirement, issued by I R section of Human Resource Department.
12. All the materials brought inside are to be entered at CISF gates and supplied to site by contractor for using in works.

ACCEPTING AUTHORITY.

**Signature and Seal of the Contractor**

**Issuing Officer**



## **BHARAT HEAVY ELECTRICALS LIMITED**

RAMACHNADRAPURAM : : HYDERABAD – 32.

SCHEDULE : “B”

### **ISSUE OF MATERIALS TO THE CONTRACTOR**

The following materials will be issued to the contractor unless otherwise specified in any term in the SCHEDULE ‘A’ by BHEL.

**ISSUE ITEMS:** Cement and reinforcement steel will be issued by BHEL on recovery basis @ ₹ 225.00 per bag of cement and ₹ 31,750.00 per Tonne of reinforcement steel.

- a) For RMC (Ready mix concrete) items contractor has to arrange the cement quantity on their own cost. (The cement cost inclusive in these items).
- b) It will be the responsibility of the contractor to submit his demands for stores in writing at least 7 days in advance of the actual requirements.
- c) Issue of all stores in subject to the extent of their availability at the place of issue noted above. The contractor should bring any of the materials shown above in case the BHEL desire so. The contractor shall not be entitled to any claim or compensation for non-supply of the materials, for delay in the supply of stores under any circumstances.
- d) The materials will be issued only during the working hours. The contractors should have to transport them to site of work at his own cost as soon as there are issued to him.
- e) The contractor shall from time to time, render proper account of all materials issued to him by BHEL. If he fails to do so, no further issues of the materials will be made to him and he shall be held responsible for any delay in the execution of the work which may occur on this account.
- f) Where doors, windows, pipes, fittings, specials, glass, paints or others items are issued free of cost to the contractor, the contractor will have to make good at his own cost any loss or damage to part or whole of the items issued to him as above.
- g) All surplus material in good condition whether issued free of cost or on cost recovery basis and which are not returned to the BHEL Central Stores and also quantities of materials consumed in excess of the actual requirements shall be charged for at punitive rates which will be 100% more than the issue rates of BHEL. The decision of the Senior Engineer / Civil as to the extend to which the materials have been rendered surplus or have been consumed in excess of the actual requirements shall be final and binding on the contractor.

Contd.....2

**Signature and Seal of the Contractor**

**Issuing Officer**

:: 2 ::

**h) CEMENT**

For the purpose of determining the actual requirement of cement, the theoretical consumption of cement as per Annexure "D" of General Conditions of contract shall be considered by the Senior Engineer / Civil.

The contractor shall construct store shed for storing cement, at his own cost and required site will be shown by the engineer-in-charge. Contractor shall store cement as directed by the Engineer-in-charge and shall maintain the record by entering day to day consumption and receipts. The contractors shall dismantle the temporary shed as soon as completion of work. Final bill will be forwarded subject to above conditions and certification by stores-in charge of factory civil department.

Excess consumption of cement in excess of the actual requirements shall be charged for at punitive rates which will be 100% more than the purchased rates of cement by BHEL (i.e., @ ₹ 501/bag) will be recovered from the bills of the contractor.

**i) STEEL**

Steel will be issued at lengths as stocked by the Bharat Heavy Electricals Limited. The surplus steel is represented by the difference between the quantity received and the quantity required and utilised on the work with an allowance of 5% towards scrap. The scrap will be the property of the contractor; the contractor will be responsible for the removal from the site in time as directed by the Senior Engineer / Civil. The cut pieces and surplus returned shall not be shorted than three meters in length.

Excess consumption of structural steel/reinforcement steel over the actual quantities of materials consumed in excess of the actual requirements as per design/drawing shall be charged for at punitive rates which will be 100% more than the purchased rates of BHEL (i.e., @ ₹ 84,000/ton) after allowance of 5% towards scrap, will be recovered. The scrap material has to be returned to scrap yard BHEL against SDN (Scrap delivery note).

**ACCEPTING AUTHORITY.**

**Signature and Seal of the Contractor**

**Issuing Officer**



## BHARAT HEAVY ELECTRICALS LIMITED

RAMACHNADRAPURAM : : HYDERABAD – 32.

### SCHEDULE : “ C ”

#### SERVICES: VIZ., WATER AND ELECTRICITY TO THE SITE OF CONTRACTOR.

#### 1. WATER:

Water required for construction purpose shall be supplied by Bharat Heavy Electricals Limited and charge ₹60.00 per 1,000 liters. The supply will be made at a convenient point to be determined by the Senior Engineer (Civil) and Contractor has to make his own arrangements to distribute the water to places where required including cost of providing and fixing water meters. The charges for consumption of water will be as under, where water meters could not be provided by the contractor and prior permissions for the same has to be obtained in writing from the Senior Engineer / Civil.

i) On the total value of other Civil works ..... 1.00%

**Note:** In respect of items (i) where water is consumed on the work, will be considered for arriving at the total value.

#### 2. ELECTRICITY:

Electricity current if required will be supplied at a convenient metered point to be determined by the Senior Engineer. Any extension required to the different work sites will have to be arranged by the Contractor him self. Energy consumed will be metered and charges at ₹ 4.95 (Rupees Four & Paise Ninety five only) per unit. Where meter could not be provided. Current charges will be recovered at 70 units per each .Tonne of structural steel fabrication work done.

ACCEPTING AUTHORITY.

Signature and Seal of the Contractor

Issuing Officer



### **SPECIAL CONDITIONS**

1. Time is the essence of contract and the specified time of completion is up to **8 months** which will be reckoned from the date of commencement of work.
2. These special conditions supplement the conditions to tenders and contracts and the General conditions of contract and form part of the contract documents. Where these special conditions are at variance with the General conditions of contract, these special conditions shall prevail.
3. All rates quoted shall be finished work in site inclusive of all leads, lifts and other incidental charges and those in general conditions.
4. Before quoting his rates of the work, the tenderer shall inspect the site of work and the quarries from which various materials are to be brought and should satisfy himself about the nature and scope of work to be executed and quality of materials procurable from the quarries. In every case the materials shall confirm to the relevant APSS and shall be got approved by the Engineer-in-charge before they are used on the work. The Bharat Heavy Electricals Limited will not, however after acceptance of a contract rate, pay extra charges for any other reason, in case the contractor is found later on to have misjudged the nature and scope of the work and also the availability of materials.
5. The tenderer is not allowed to alter the specifications of the unit of work noted in the Schedule-A For the sake of uniformity in comparison of tenders, the tenders should not add any conditions of their own. Tenders not complying with these conditions are liable to be rejected.
6. The issues of materials are governed by the conditions specified in Schedule-B. All other materials shall be supplied by the contractor himself and the rates for the relevant items are inclusive of all such supplies.
7. The cement concrete work plain and reinforced shall be executed as per IS: 456 (latest). A tentative sketch/drawing of work is available in the office, which is intended to give a general idea of the work to be executed and is liable for modifications during the actual execution based on the designs prepared and approved by the Competent Authority.
8. The rate quoted for Reinforced Cement Concrete items shall include smooth finishing of exposed faces. The top surfaces of roof slab shall be laid to specified slope and mortar that comes to surface due to vibrations shall be trawled so as to obtain smooth and even surface.
9. The paint to be used shall be of standard make and shall be approved by the Engineer-in-charge before applying.

.... Contd..P2

**Signature and Seal of the Contractor**

**Issuing Officer**

:: 2 ::

10. The tenderer should specify the plant and machinery such as pan mixer, vibrators, steel shuttering etc., that he possesses and is going to use them on the work.
11. The Andhra Pradesh Standard Specification/ I.S. Specifications, those in Schedule-A shall be for all items of works. Wherever there is difference between the A.P.S.S. and I. S. Specifications, the later shall prevail.
12. The Sr. DGM (Fy. Civil) reserves the right to deviate either by addition or by deduction from the schedule of items of work given in the tender document after awarding the work.
13. In case of any difference between agreement wording and detailed drawings the interpretation of the Sr. DGM (Fy. Civil) shall be final and binding on the contractor.
14. The final acceptance of work in all items is subject proper behavior after testing regardless of whether the items are paid for or not.
15. All debris and surplus materials shall be cleared from the site as and when directed by the Engineer-in-charge. Any temporary structure/stores made by the contractor for the work shall be demolished and site cleared before payment of final bill.
16. A tender may be rejected while scrutiny of technical bids in case there is unsatisfactory post performance in the execution of an earlier contract.
- 17. If any agency produced fake certificates for experience etc. the agency will be banned from business dealings as per BHEL works policy.**
- 18. All correspondence will be communicated to agency through e-mail and the agencies are requested to see the e-mails regularly to update the correspondence.**
- 19. All the copies of certificates enclosed shall be attested by the contractor with seal.**

ACCEPTING AUTHORITY.

**Signature and Seal of the Contractor**

**Issuing Officer**



## **BHARAT HEAVY ELECTRICALS LIMITED**

RAMACHANDRAPURAM::HYDERABAD-32.

### **SAFETY IN CIVIL ENGINEERING WORKS**

1. While working at heights, a safe foot holds and hands holds should be provided. The agency has to obtain Height permission from the dept if the work is above 2.5 m height.
2. No loose material should be allowed to remain in the vicinity of persons working at heights due to which they may inadvertently loose their balance and fall down.
3. Wherever, it is reasonable practical, workers should be made to use safety belts.
4. Ladders, crawling ladders and crawling boards are to be provided if a person has pass across or work on or from any material liable to fracture under his weight and cause him to fall more than 1.98 metres.
5. In considering whether a material is likely to fracture beneath a person's weight, regard must be had to any additional weight he may be carrying or supporting.
6. Ladders crawling boards etc., to be securely supported and if necessary secured to prevent slipping.
7. Guard rails, coverings or other suitable means may be used to prevent person stepping on to fragile material, while working or passing near it if such material is likely to fracture under his weight and cause him to fall more than 1.98 metres.
8. While working on sloping roofs, suitable, crawling, boards or crawling ladders should be used. These crawling ladders should be properly supported and securely enhanced to the sloping surface or the roof ridge.
9. Suitable and sufficient means are to be provided to prevent fall of articles from a sloping roof.

### **DEMOLITION:**

1. Safe access should be provided to every place at which any person has to work. Scaffolds to be provided for all work that cement safety be done otherwise.
2. Shoring or either steps are to be taken to prevent accidental collapse of the building or part of the building being dismantled.
3. Similar precautions are to be taken against collapse of any adjacent building, if this would involve danger.
4. No steel work or iron work is to be cut or released unless precautions are taken to avoid danger from sudden twist, spring or collapse.
5. No framing is to be removed unless all practicable steps are taken to avoid collapse of the structure.
6. Demolition work is to be placed under the supervision of a competent person experienced in demolition work.

**Signature and Seal of the Contractor**

**Issuing Officer**

**EXCAVATIONS:**

1. Barriers are to be provided around excavations, shafts, pits and opening into which persons can fall a vertical distance of 1.98 metres. These barriers are to be as close as practicable to the edge of the excavations and are to be erected as soon as practicable after excavating begins. They are to be maintained in position except when necessarily removed for the access of persons or materials.
2. Adequate and suitable timbering should be used to prevent danger from falls or dislodgement of sides of excavations etc., or materials adjacent to it. Timbering is to be done as early as practicable in the course of work.
3. No person should be allowed to work in any excavation. Shaft or tunnels after explosives have been used in or near it, in a manner likely to affect stability, until a thorough examination has been made by a responsible person.
4. No person should be allowed to work in any excavation, Shaft or tunnels after an unexpected fall of work rock, earth or to her material or after substantial damage to timber or other supports, unless the part concerned is thoroughly examined by a responsible person declared safe.
5. No material should be placed near the edge of the excavation so as to endanger persons below. No load should be placed or removed near the edge of an excavation etc., where it is likely to cause the collapse of the side of the excavation and so endanger to any person.
6. If excavation is likely to affect the security of the another structure (permanent or temporary) steps must be taken to safeguard persons employed from possible collapse of that structure.
7. Means of reaching a place of safety is to be provided, when there may be danger from rising water or irruption of water or materials.
8. Means to prevent over running are to be taken when vehicle is used to tip material into pit or excavation or over the edge of embankment or earth work.

**LADDERS:**

1. Ladders to be used should be of good construction, of a suitable and sound material of adequate strength.
2. Ladders with missing or defective rungs should not be used.
3. Wooden stiles or sides and wooden rungs should have grain running length wise.
4. Rungs should be properly fixed to the sides.
5. Ladders standing on a base are to be equally and properly supported on each stile or side.

6. Ladder standing on a base to be securely fixed near its upper resting place, if such fixing is impractical the ladder must be fixed at or near its lower end. If this is also impracticable a person, must be stationed at the feet of the ladder to prevent it from slipping.
7. Ladder should not be placed on loose bricks or loose packing.
8. Except when there is an adequate handled, ladder must rise to a height of a least 3 feet 6 inches (1.00 Mtr.) above the landing place or above the heights rung reached by the feet of persons using the ladder.
9. Space at each rung to be sufficient to provide adequate foot held.
10. Openings in landing places through which ladders pass should be as small as practicable.
11. Folding steps ladders should have level and firm footing and should not stand on loose bricks or other loose packing.

**SCAFFOLDS:**

1. Materials used for scaffolds should be of sound and adequate strength.
2. The timber used should be suitable quality, good condition, bark complete stripped off, and without paint or other treatment which would prevent defects from being easily seen.
3. Timber and material with projecting nails should not be used.
4. Metal parts should be of suitable quality, in good condition, free from corrosion or other patent defects likely to affect strength.
5. Defective parts or materials should not be used and no defective ropes or bonds should be used.
6. Standards or upright should be vertical or slightly inclined towards the building or other structure, where practicable and to be sufficiently close to ensure stability.
7. Displacement or sinking of standards or uprights to be prevented either by provision of base plates or either adequate means.
8. Ladders used as uprights to be adequate strength secured to prevent slipping and so placed that the two stiles of sides of each ladder are evenly supported.
9. Ladders are to be horizontal, as nearly as possible and should be secured to standards or uprights by efficient means.

**WORKING PLATFORMS:**

1. All working platforms should be closely boarded, planked or plated.
2. Boards should be of sufficient thickness having regard to the distance between putlogs other supports.
3. All boards should be at least 51 mm thick and 210 mm wide.
4. Boards should rest securely and evenly on their supports. Each board should have at least three supports unless the thickness and the distance between the supports are such as to present on due or unequal staging when, supported on the two pipes.
5. No board should project beyond for more than four times its thickness, unless secured to prevent tipping.
6. No board should project to an extent which makes it unsafe having regard to its thickness and strength and the weight likely to be on it.
7. The platforms should be of adequate width to give sufficient working space.
8. The platforms should extend at least 600 mm. beyond, the end of wall or working face if work is being done at that end of the wall of face.
9. The platforms should have guard rails to a height of between 920 mm and 1150 mm. above the platform or any raised part of it.
10. The platforms should have toe-boards high enough to prevent falls of persons, tools and materials, with a minimum height of 15.5 mm. space between the toe-boards and the lowest guard rail should not exceed 760 mm. guard rails and toe-boards should be on the inside of uprights unless there is some other means of preventing their outward movement.
11. Guard rails and toe-boards should always remain in position except when removal is necessary for the access of persons or materials, or other necessary purposes of the work.

**SAFETY NETS AND BELTS:**

1. If all or any of the above requirements is not practicable, resources may be taken to use suitable safety belts or nets to prevent persons falling from heights of 1.98 metres and above.
2. Safety belts when used should be attached continuously to suitable and fixed anchorages.
3. Safety nets should be maintained in all positions necessary to protect persons at work, except in so far as they have to be temporarily removed for the passage of materials or for any other purposes.


ACCEPTING AUTHORITY

**Signature and Seal of the Contractor**

**Issuing Officer**

3 nos 16 swg die  
pressed sinks of  
18"x18"x12" size  
fitted with 38mm  
drain coupling

16 SWG TOP DOUBLE  
BEEDED ON ALL SIDES

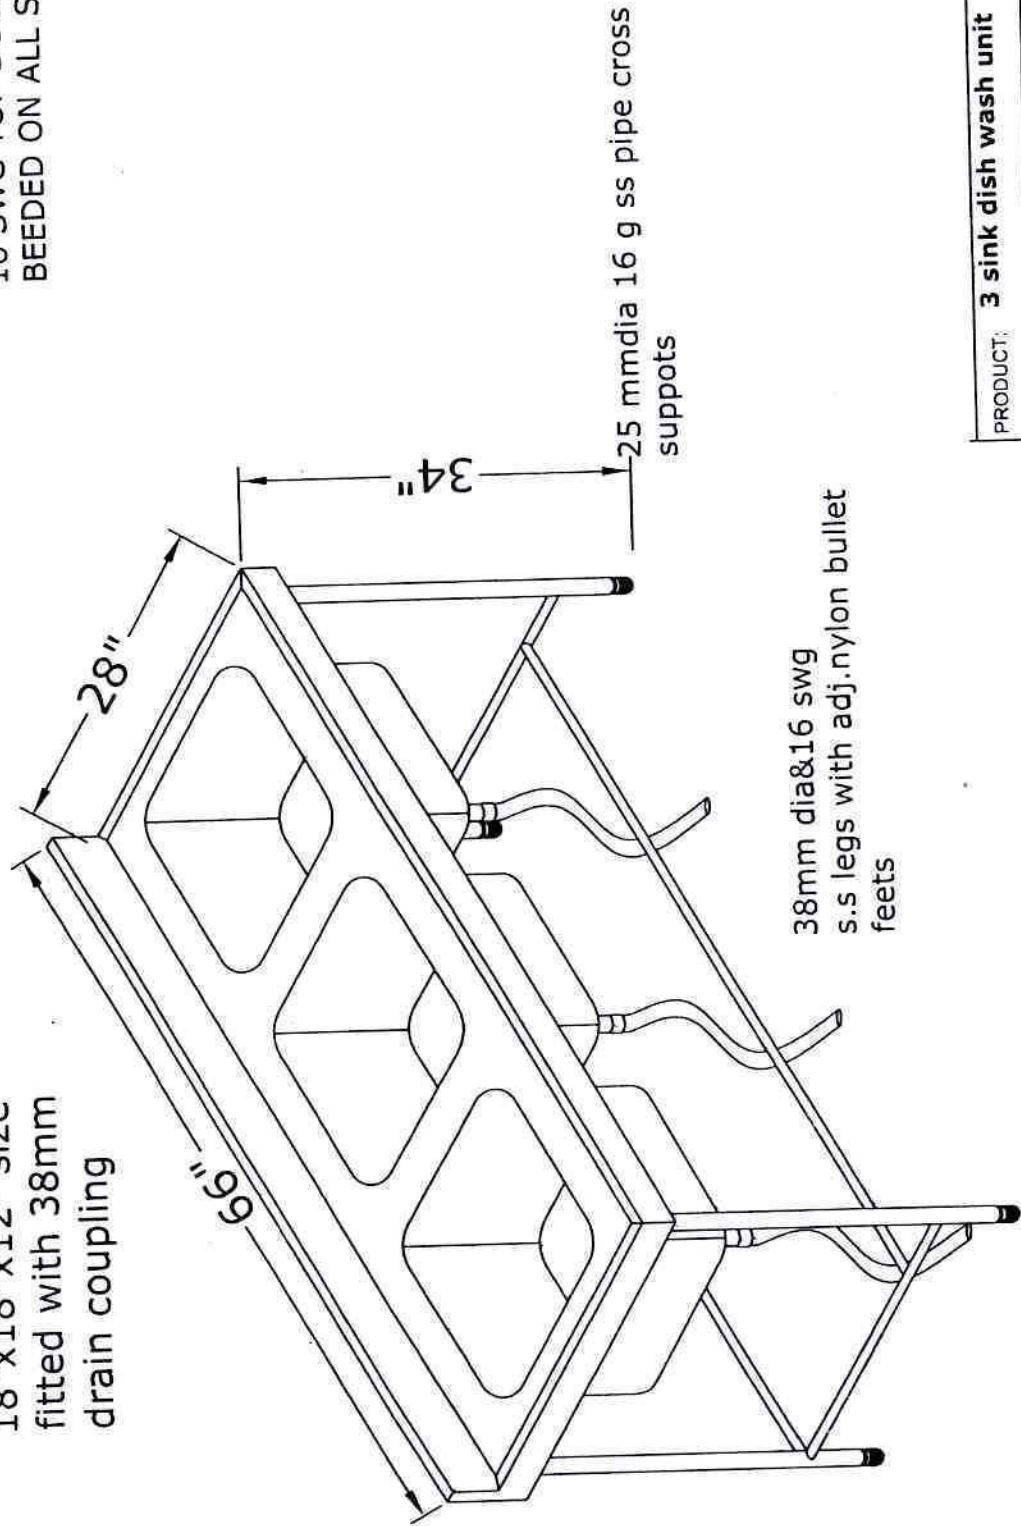

38mm dia & 16 swg  
s.s legs with adj. nylon bullet  
feet

PRODUCT: **3 sink dish wash unit**

OVER ALL SIZE: 66"x28"x34" + 4"



SCALE: NTS

ALL DIMENSIONS ARE IN INCHES


SIGN: DATE:

DRN: VINOD 9-11-2011

CHD: ROBERT 10-11-2011

APPO: ROBERT 10-11-2011

EQUIPMENT  
NO: **17**

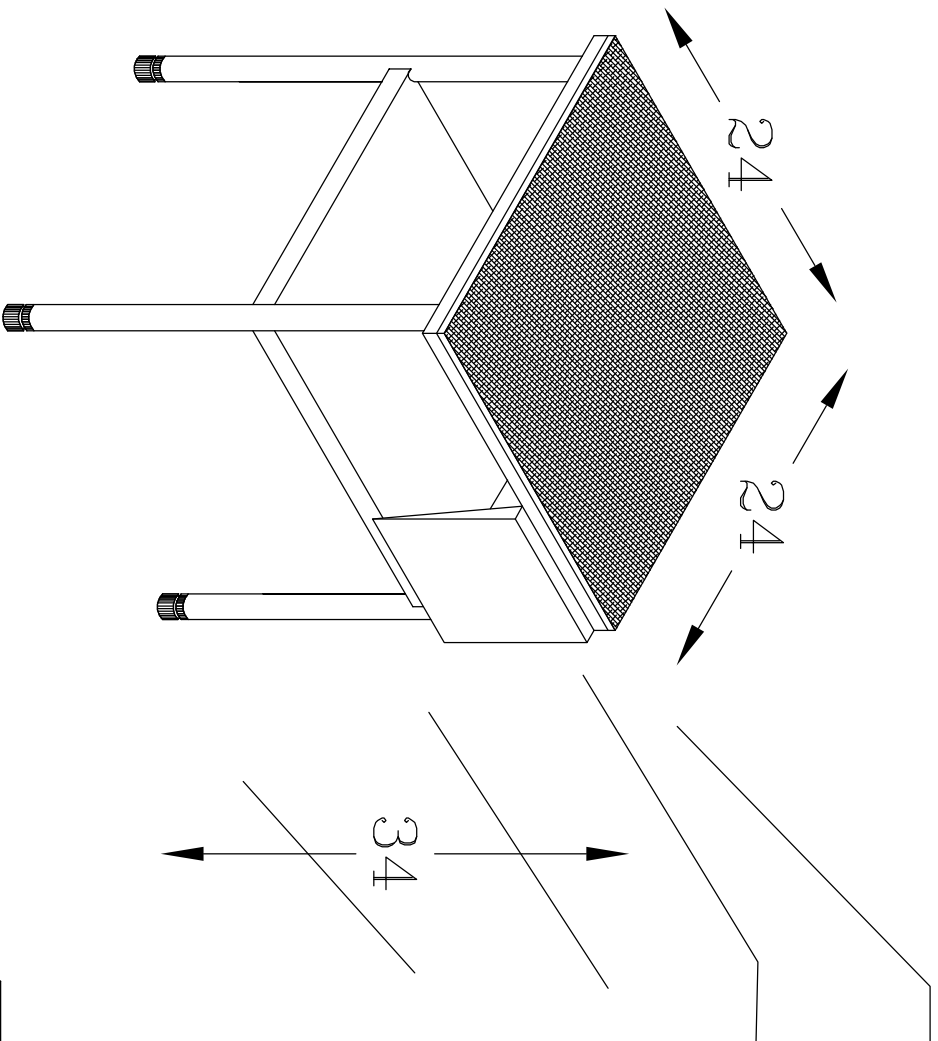

TOP IS 40MM NYLOAN SHEET, MOUNTING ON  
32X23X3MM MS ANGLE FRAME


SS KNIFE BOX


M/S & U/S ARE MADE UP OF 18 SWG SS SHEET  
WITH 16 SWG SS SHEET STIFFENERS


LEGS IS MADE UP OF 1.5" DIA SS PIPE  
FITTED WITH ADJUSTABLE NYLOAN BULLETFEET

		SIGN:		DATE:	
		DRN:	VTNOD	9-11-2011	
PRODUCT: <b>CHOAPING BOARD</b>		CHD:	ROBERT	10-11-201	
		APPO:	ROBERT	10-11-201	
OVER ALL SIZE: <b>24"X24"X34"</b>					
SCALE: NTS		EQUIPMENT NO: <b>20</b>			
ALL DIMENSIONS ARE IN INCHES					





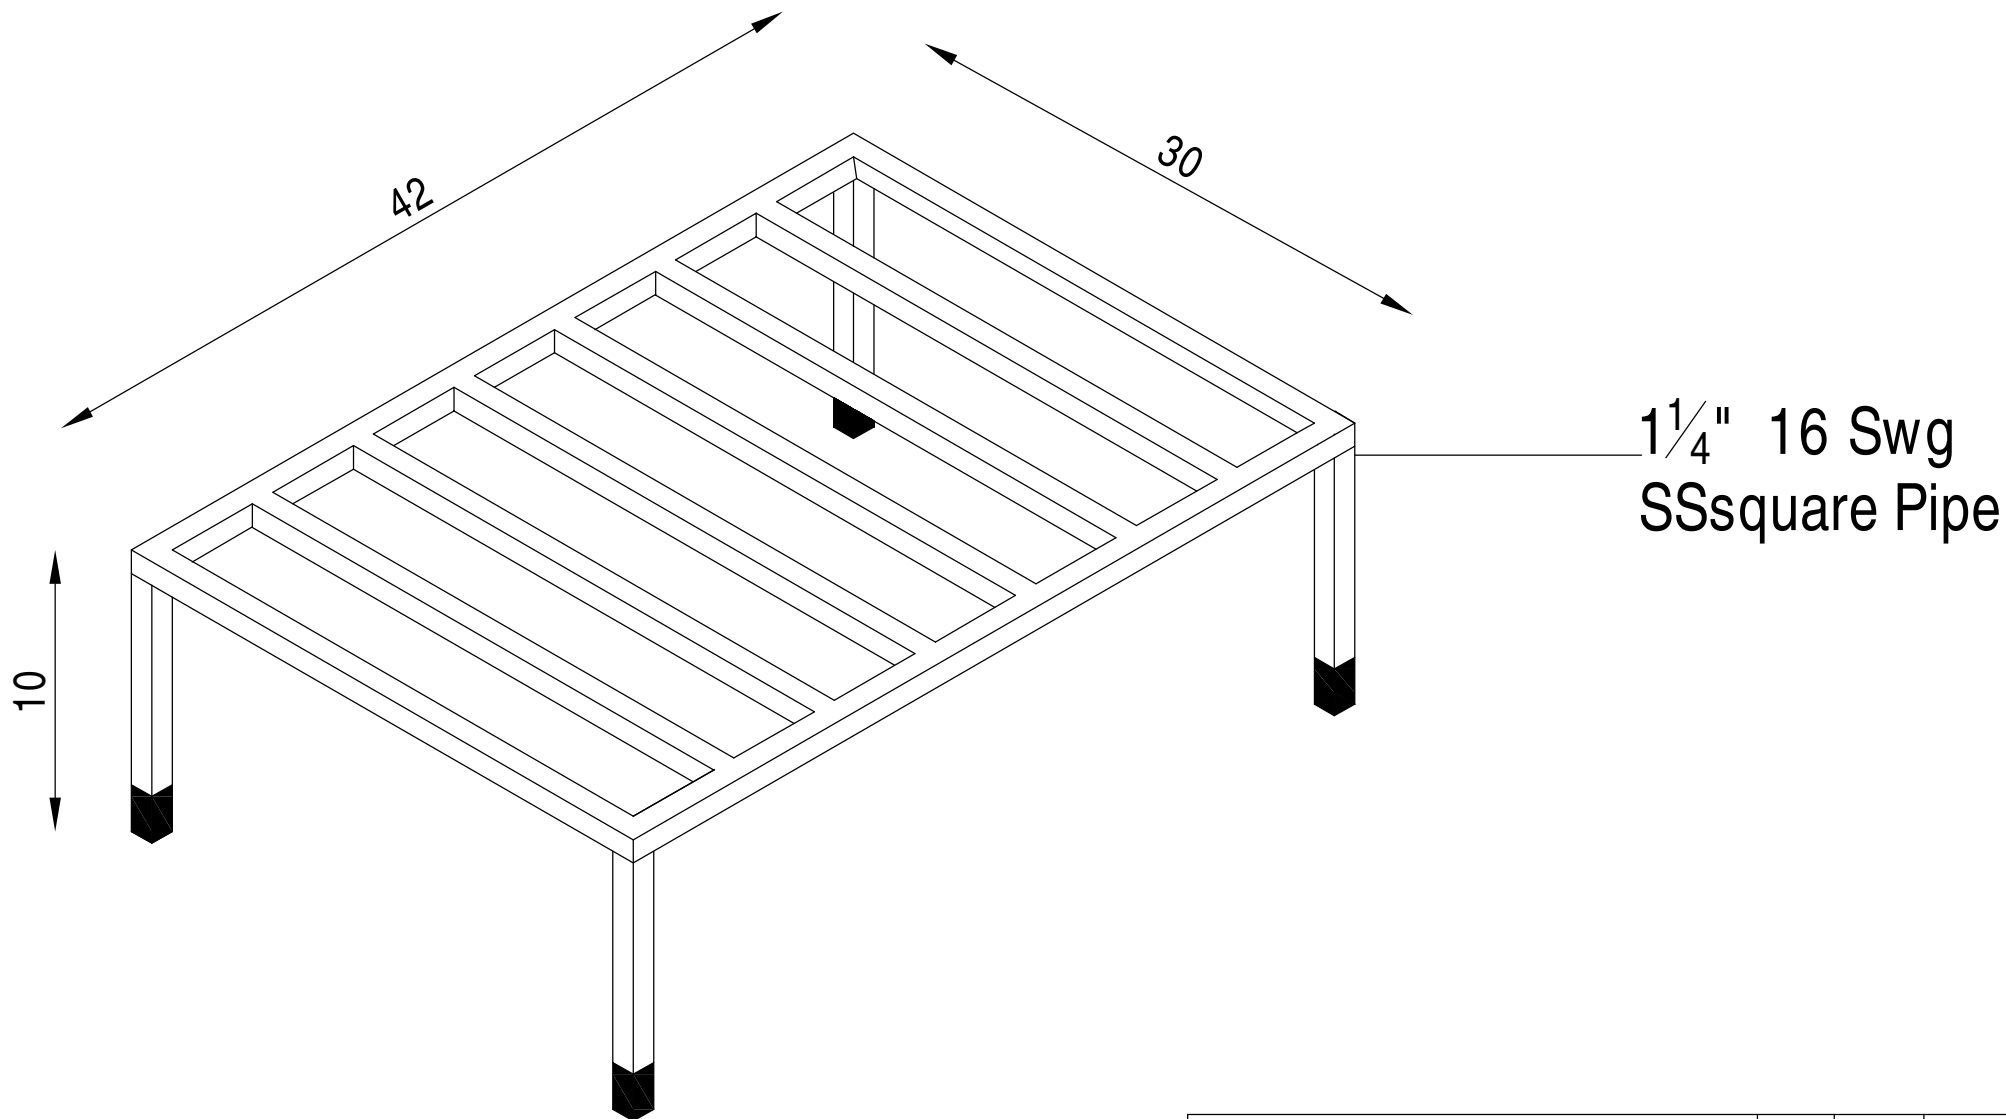

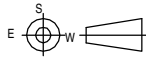PRODUCT: <b>DUNNAGE RACK</b>	SIGN: _____		DATE: _____
	DRN:	VINOD	9-11-2011
	CHD:	ROBERT	10-11-2011
	APPO:	ROBERT	10-11-2011
OVER ALL SIZE: 42"x30"x10"		EQUIPMENT NO: <b>12</b>	
		SCALE: NTS ALL DIMENSIONS ARE IN INCHES	

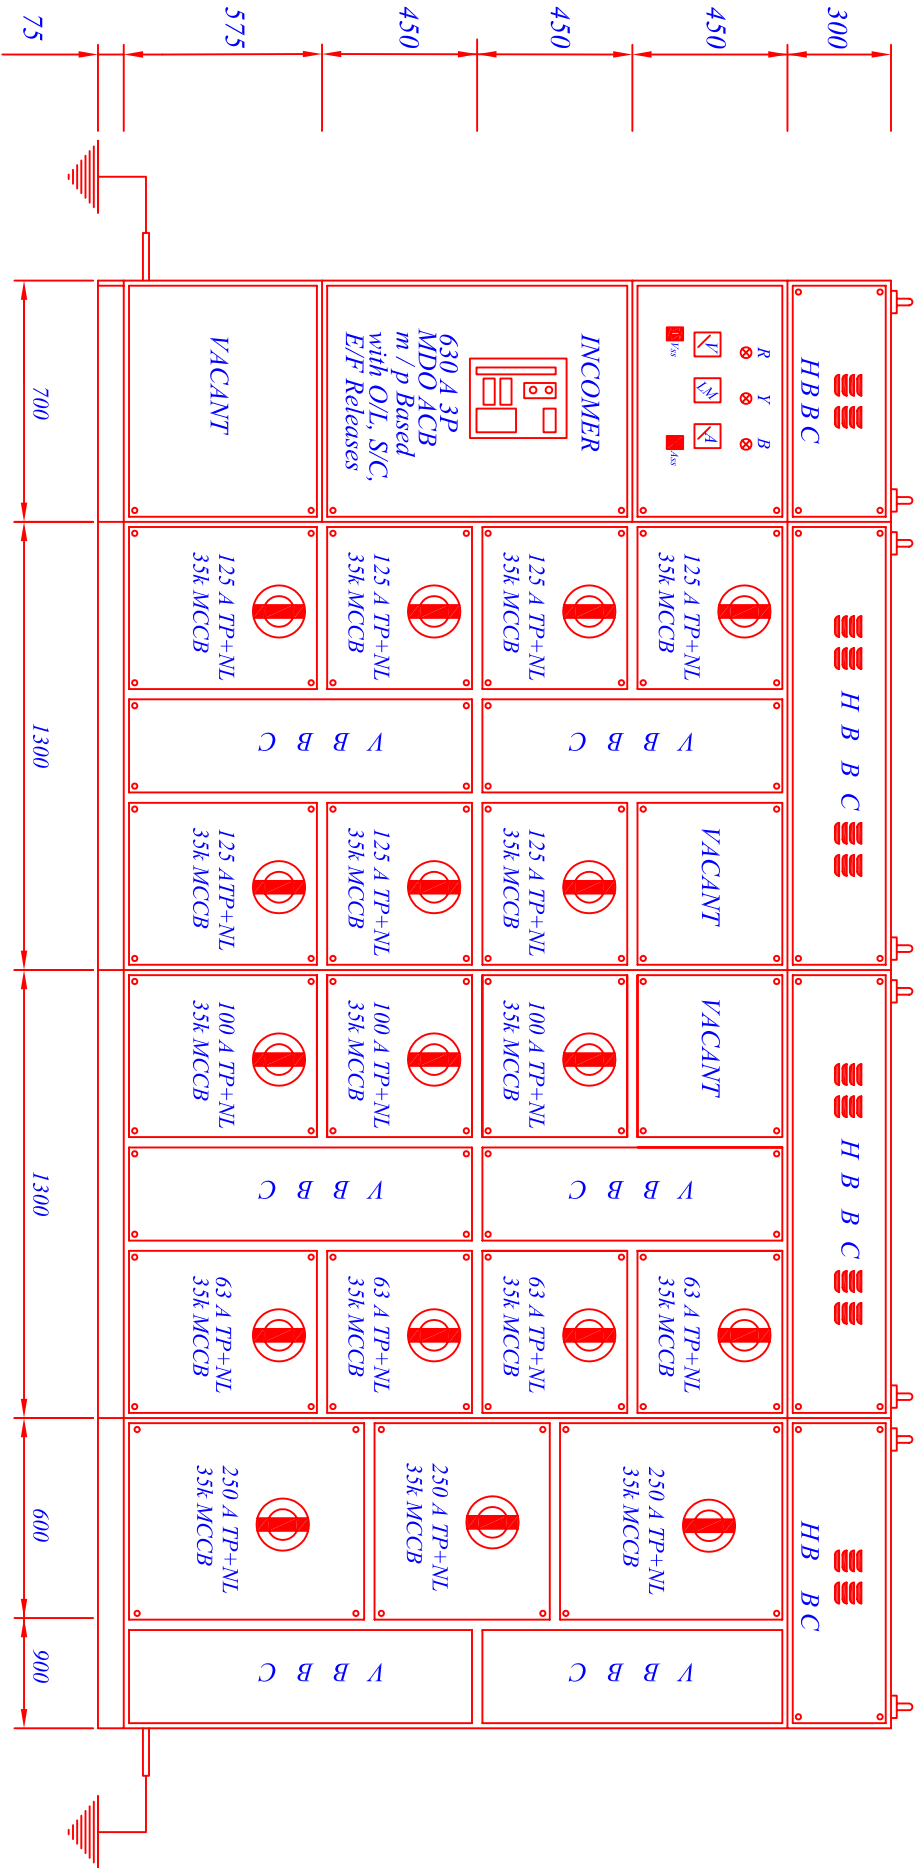


ELEVATION

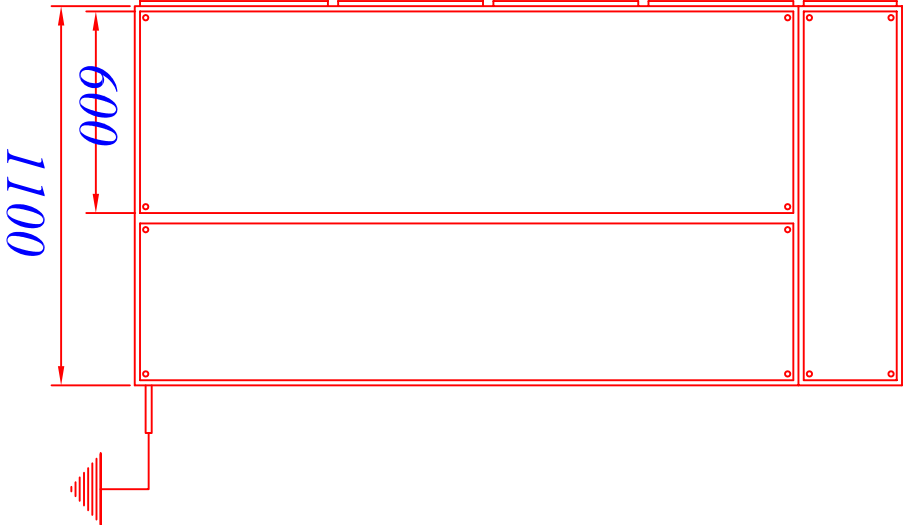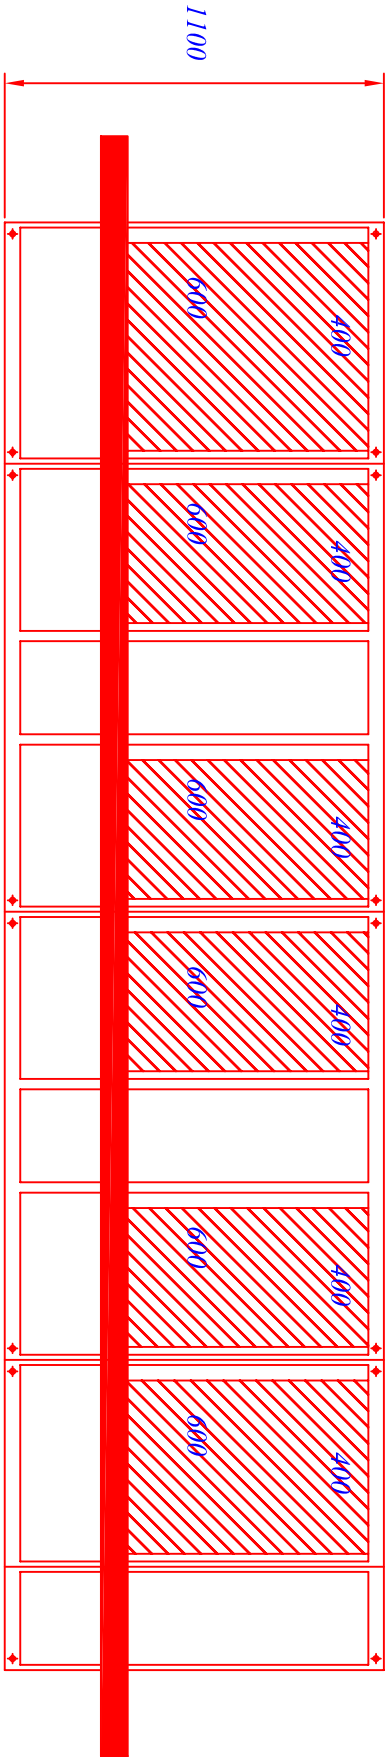


SIDE VIEW

GLAND PLATE DETAILS (Bottom)


CONSULTANT: PRISM ELECTRICAL AND CONSULTING ENGINEERS, UPPAL, HYD.		PROJECT NAME	MODERNISATION OF WORKS CATEEN		
		CLIENT	BHEL, R.C.PURAM, HYDERABAD.		
		DRG. REF	PECE/BHEL/PRP1/ELE-01 -REF 00		
		DRG NAME	ELECTRICAL DESIGN		
		AREA	700 SQ MTS	SCALE	
		UNITS	ALL DIMENSIONS ARE IN MTS		
		DRAWN BY	Y S R KRISHNA	CHECKED BY	R.T.RAO
APPROVED BY:		This drawing is copyright and may not be copied without prior written consent. The contractor shall verify all dimensions on site before commencing any workor shop drawing. Any discrepancies occurring in this drawing must be referred to the Architect before the commencement of any work.			

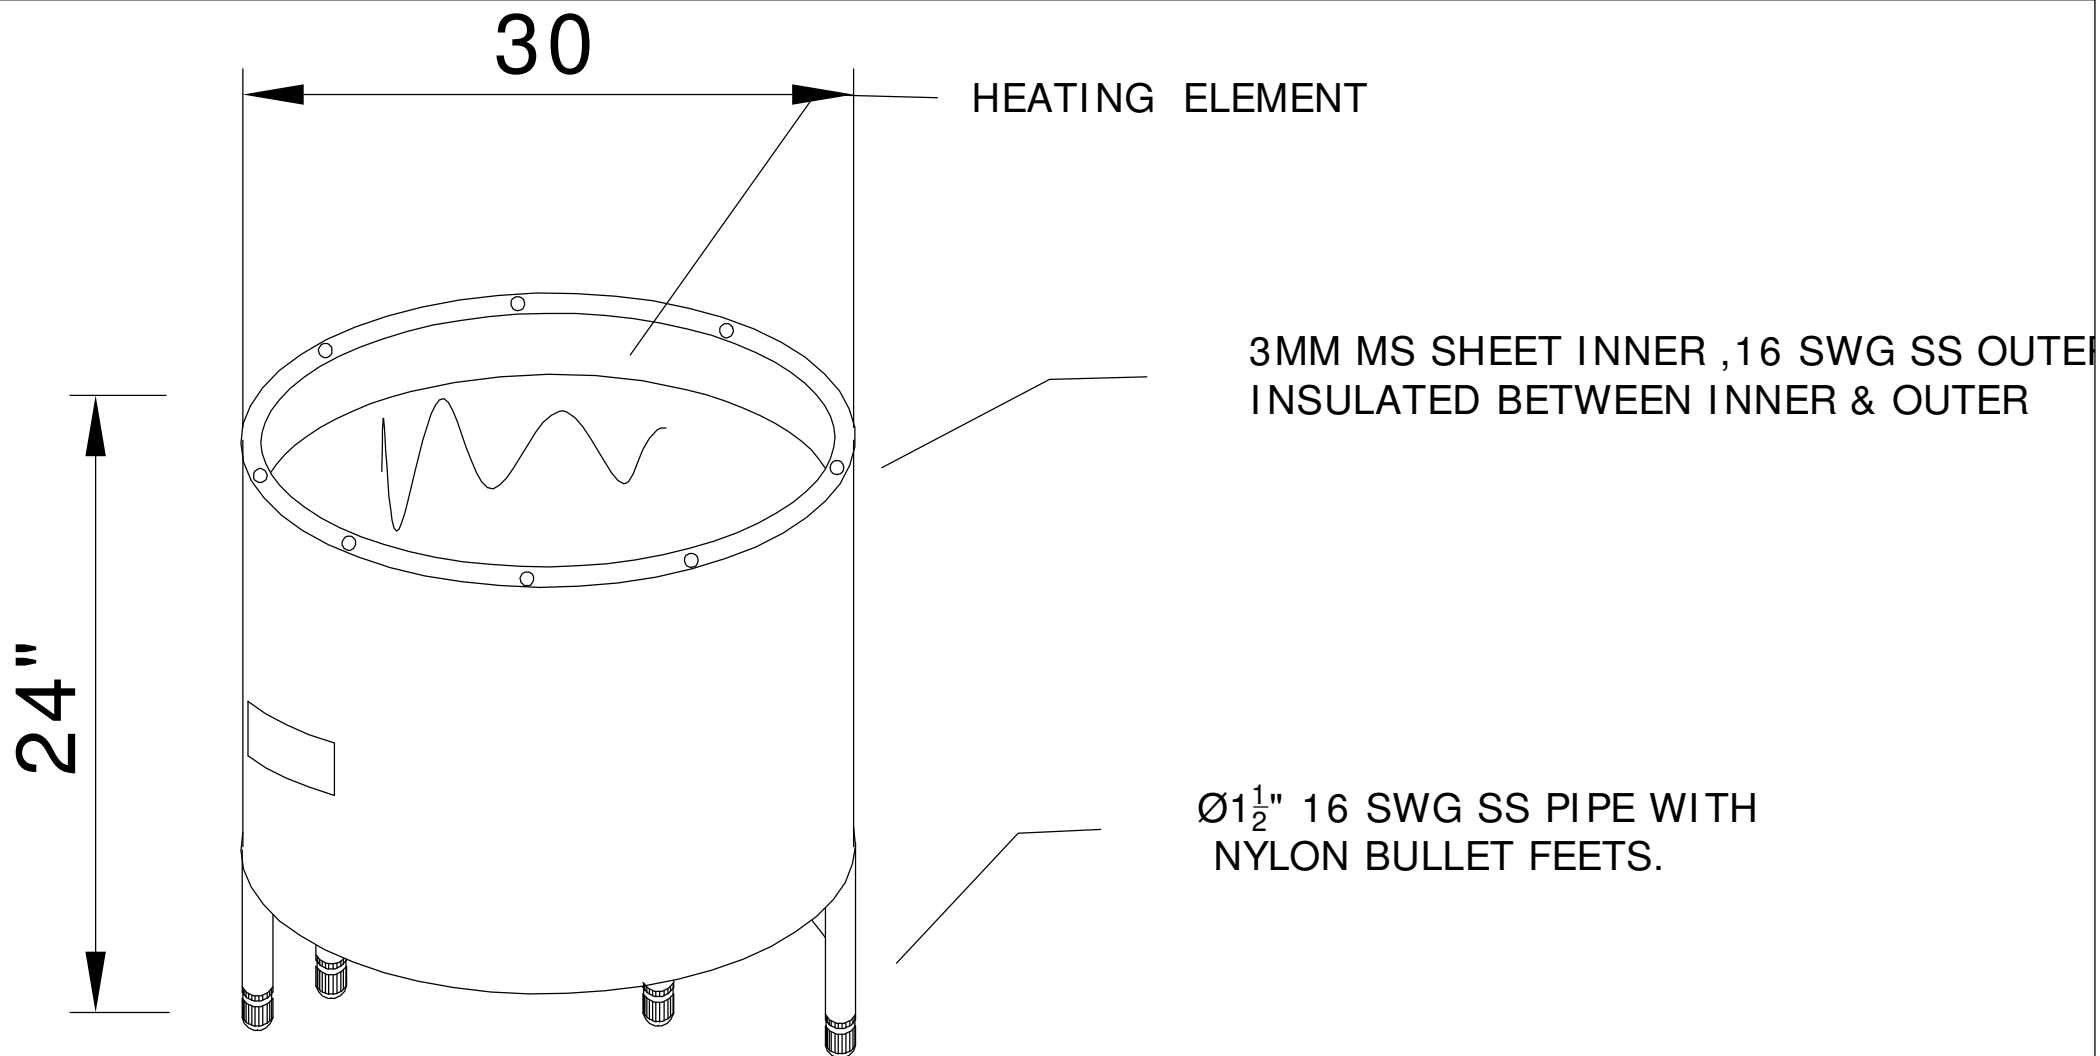

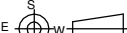
		SIGN:	DATE:
		DRN: VINOD	9-11-2011
PRODUCT: ELECTRICAL STOVE		CHD: ROBERT	10-11-2011
OVER ALL SIZE: Ø30"X24"HEIGHT		APPO: ROBERT	10-11-2011
	SCALE: NTS	EQUIPMENT NO: 13	
	ALL DIMENSIONS ARE IN INCHES		


# MILK BOILING VESSEL

## CAPACITY 200Litres

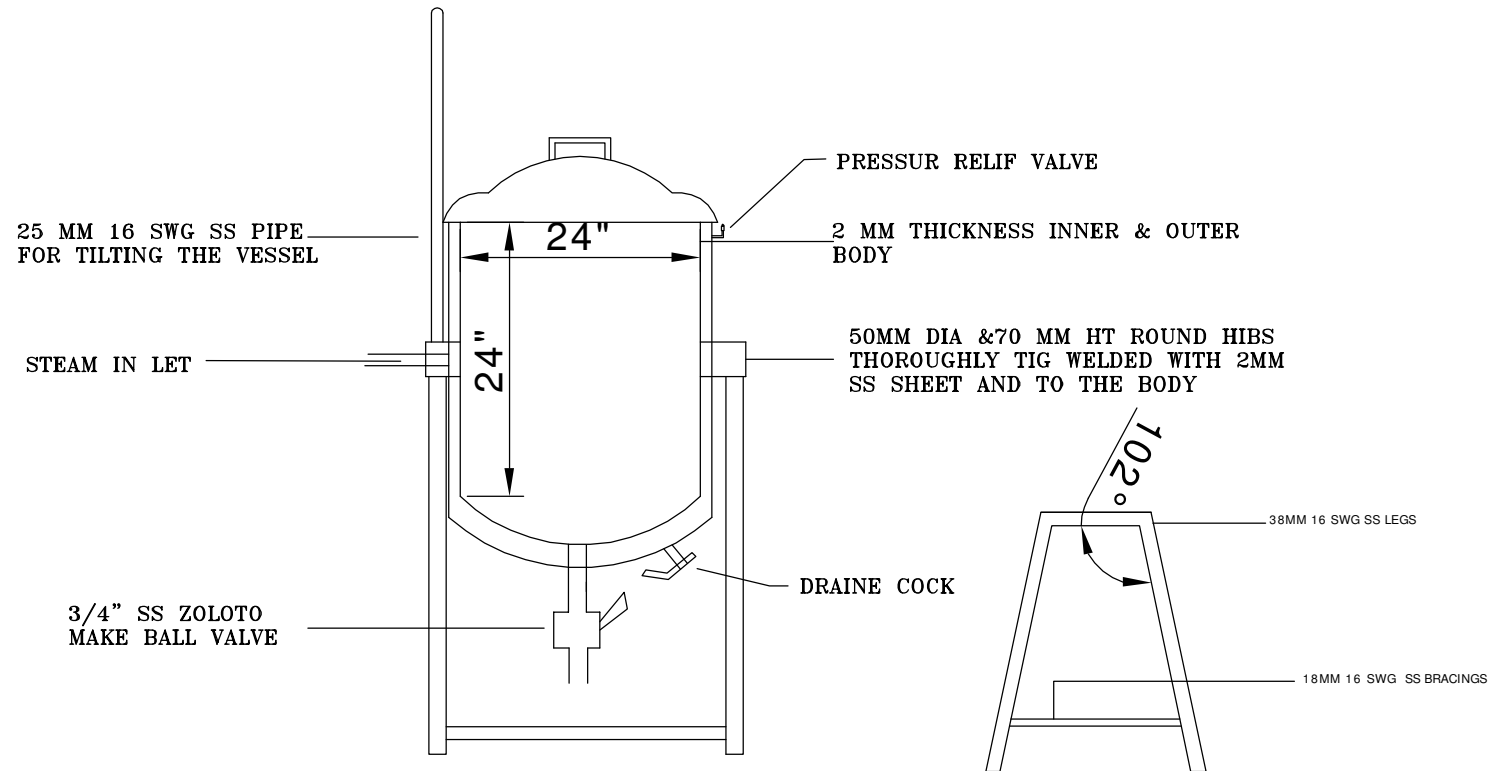

### SS STAND

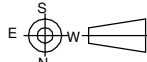			SIGN:	DATE:
		DRN:	VINOD	9-11-2011
PRODUCT: <b>MILK BOILER</b>		CHD:	ROBERT	10-11-2011
OVER ALL SIZE: <b>200 Litres</b>		APPO:	ROBERT	10-11-2011
	SCALE:NTS		EQUIPMENT NO: <b>9</b>	
	ALL DIMENSIONS ARE IN INCHES			

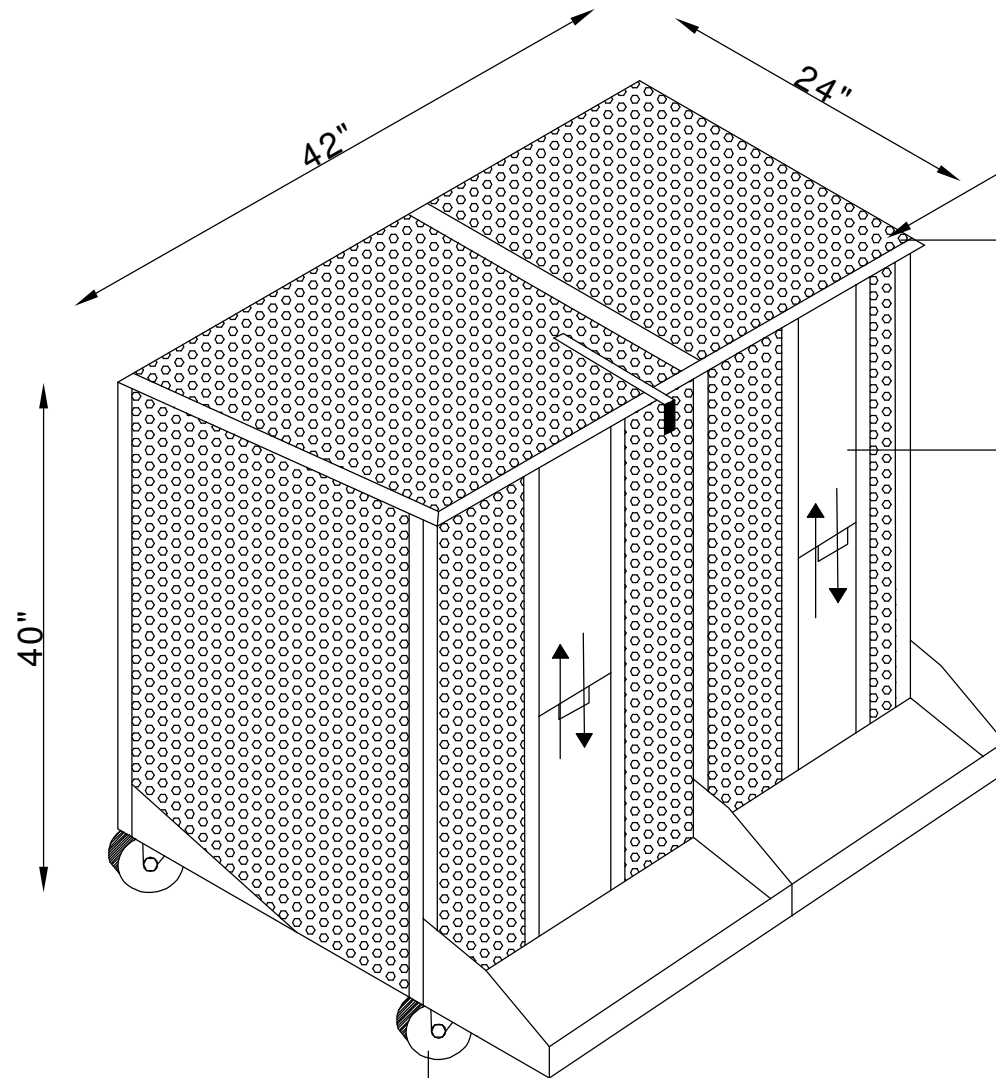



Openable Lid With  
Stopper

The Top Rear , Left Right And Front  
Should Be Of 18 Swg SS 8mm Perforated  
Sheet.

Onion And The Other For Potato The  
Partition Should Also Be Perforated  
Made Of 18 Swg SS Sheet With Handle

Castors of 150 mm Ø  
pu wheels 2nos fixed ,2 nos swivel with brackes.

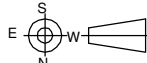
			SIGN:	DATE:
		DRN:	VINOD	9-11-2011
PRODUCT: ONI ON/ POTATO BIN		CHD:	ROBERT	10-11-2011
OVER ALL SIZE: 42"X24"X42"		APPO:	ROBERT	10-11-2011
	SCALE:NTS		EQUIPMENT NO: 19	
	ALL DIMENSIONS ARE IN INCHES			

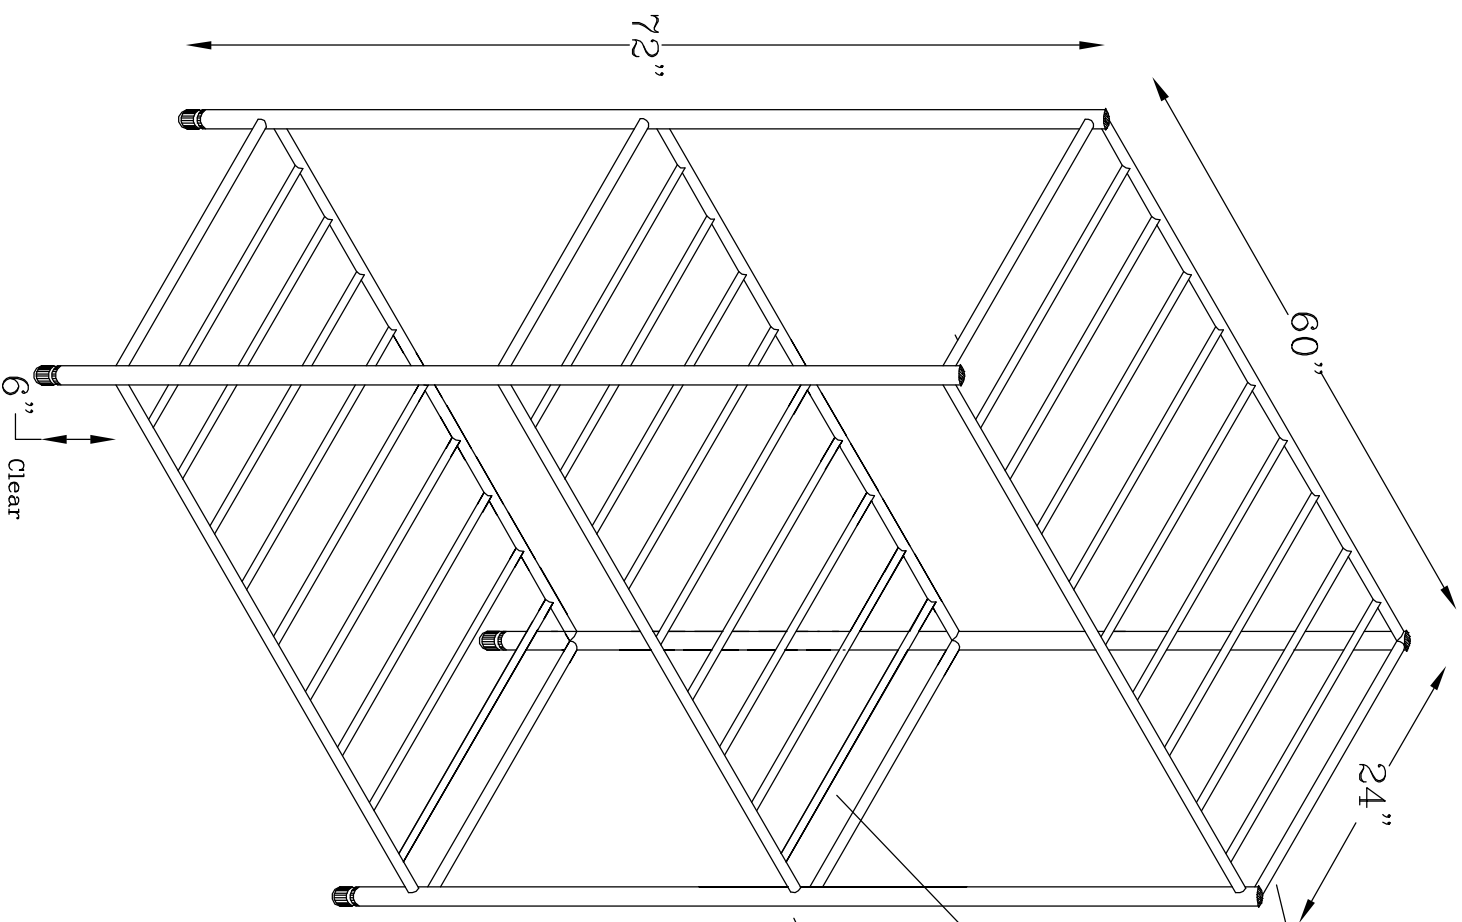


1"  $\phi$  & 16 Swg SS round Pipe

$\frac{3}{4}$ "  $\phi$  & 16 Swg SS round Pipe


$1\frac{1}{2}$ "  $\phi$  16 Swg SS Round Pipe & Nylon Bullet Feet

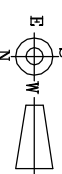		SIGN:		DATE:	
		DRN:	VINOD	9-11-2011	
PRODUCT: <b>POT RACK(3 tier)</b>		CHD:	ROBERT	10-11-2011	
		APPO:	ROBERT	10-11-2011	
OVER ALL SIZE: <b>60"x30"x72"</b>					
		SCALE: NTS		EQUIPMENT NO: <b>3</b>	
		ALL DIMENSIONS ARE IN INCHES			

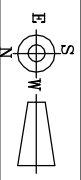



# RICE COOKING VESSAL

## CAPACITY 250Litres

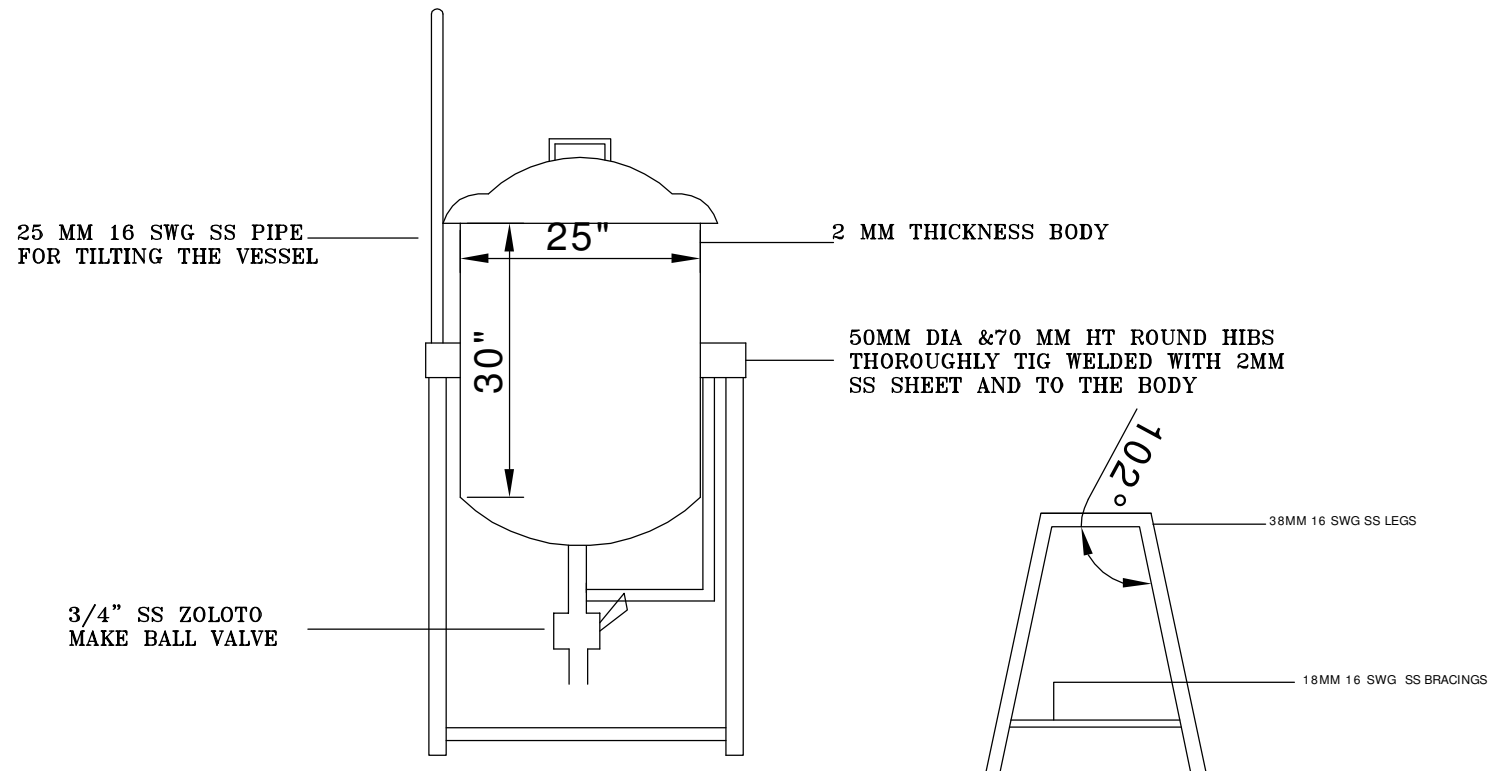

SS STAND

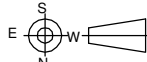			SIGN:	DATE:
		DRN:	VINOD	9-11-2011
PRODUCT: <b>RI CE BO I L E R</b>		CHD:	ROBERT	10-11-2011
OVER ALL SIZE: <b>250 Litres</b>		APPO:	ROBERT	10-11-2011
	SCALE:NTS		EQUIPMENT NO: <b>2</b>	
	ALL DIMENSIONS ARE IN INCHES			

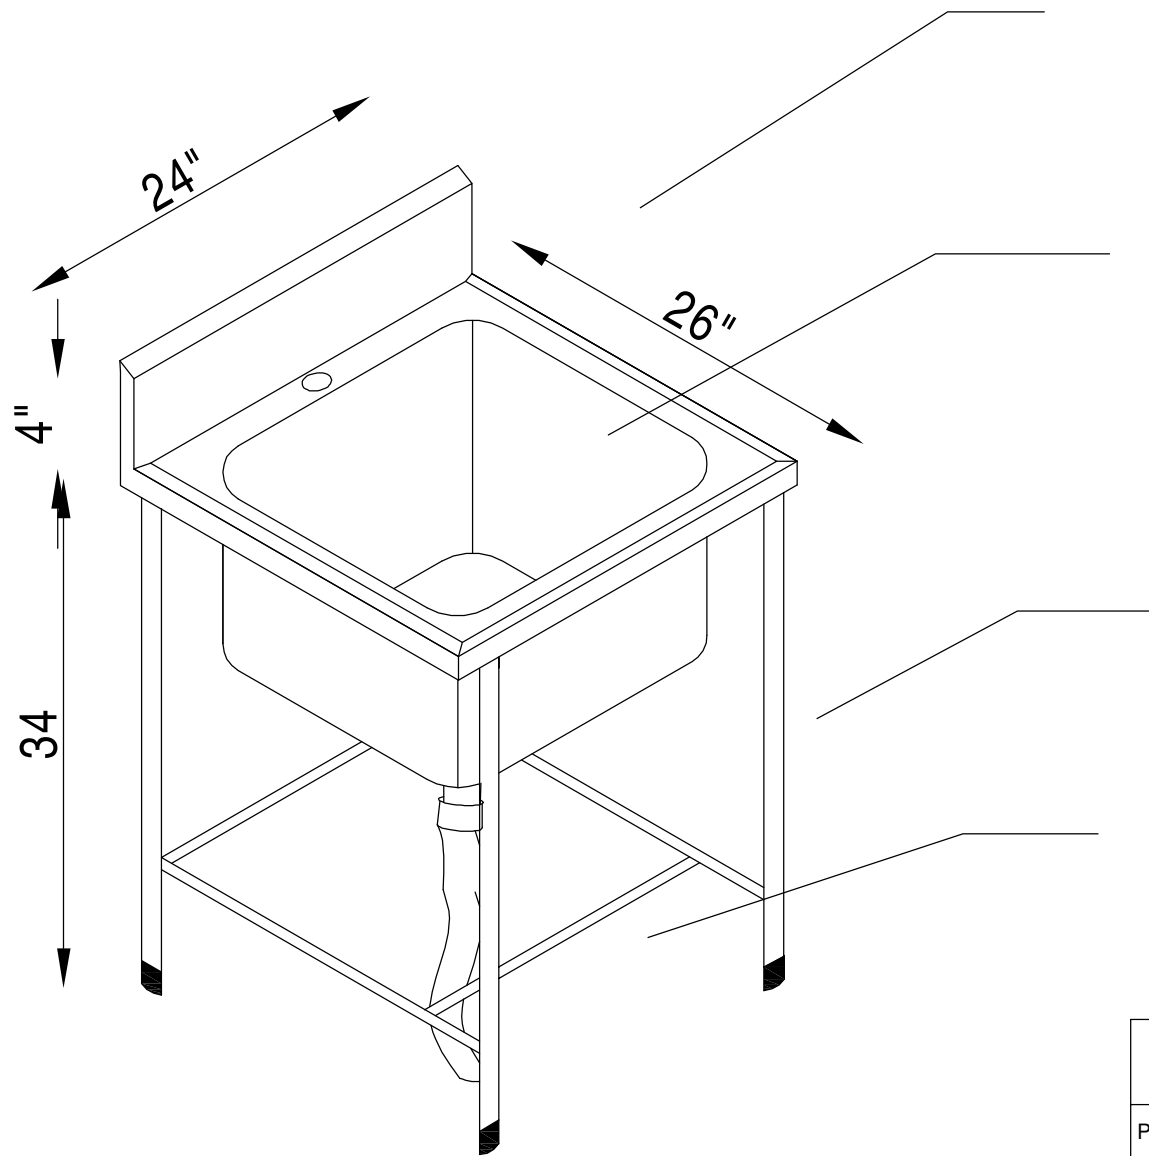


16 swg top double beeded on all sides


16 swg die pressed sink of 18"x18"x12" deep fitted with 38mm drain coupling fitted . plastic drain hose pipe .

38 mm Ø 16 Swg Round Pipe & nylon Bullet Feets

20 mm Ø & 16 Swg SS Round Pipe Supports

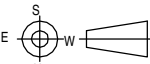			SIGN:	DATE:
		DRN:	VINOD	9-11-2011
PRODUCT: SINGLE SINK UNIT		CHD:	ROBERT	10-11-2011
OVER ALL SIZE: 24"x26"x34"		APPO:	ROBERT	10-11-2011
	SCALE:NTS		EQUIPMENT NO: 4	
	ALL DIMENSIONS ARE IN INCHES			



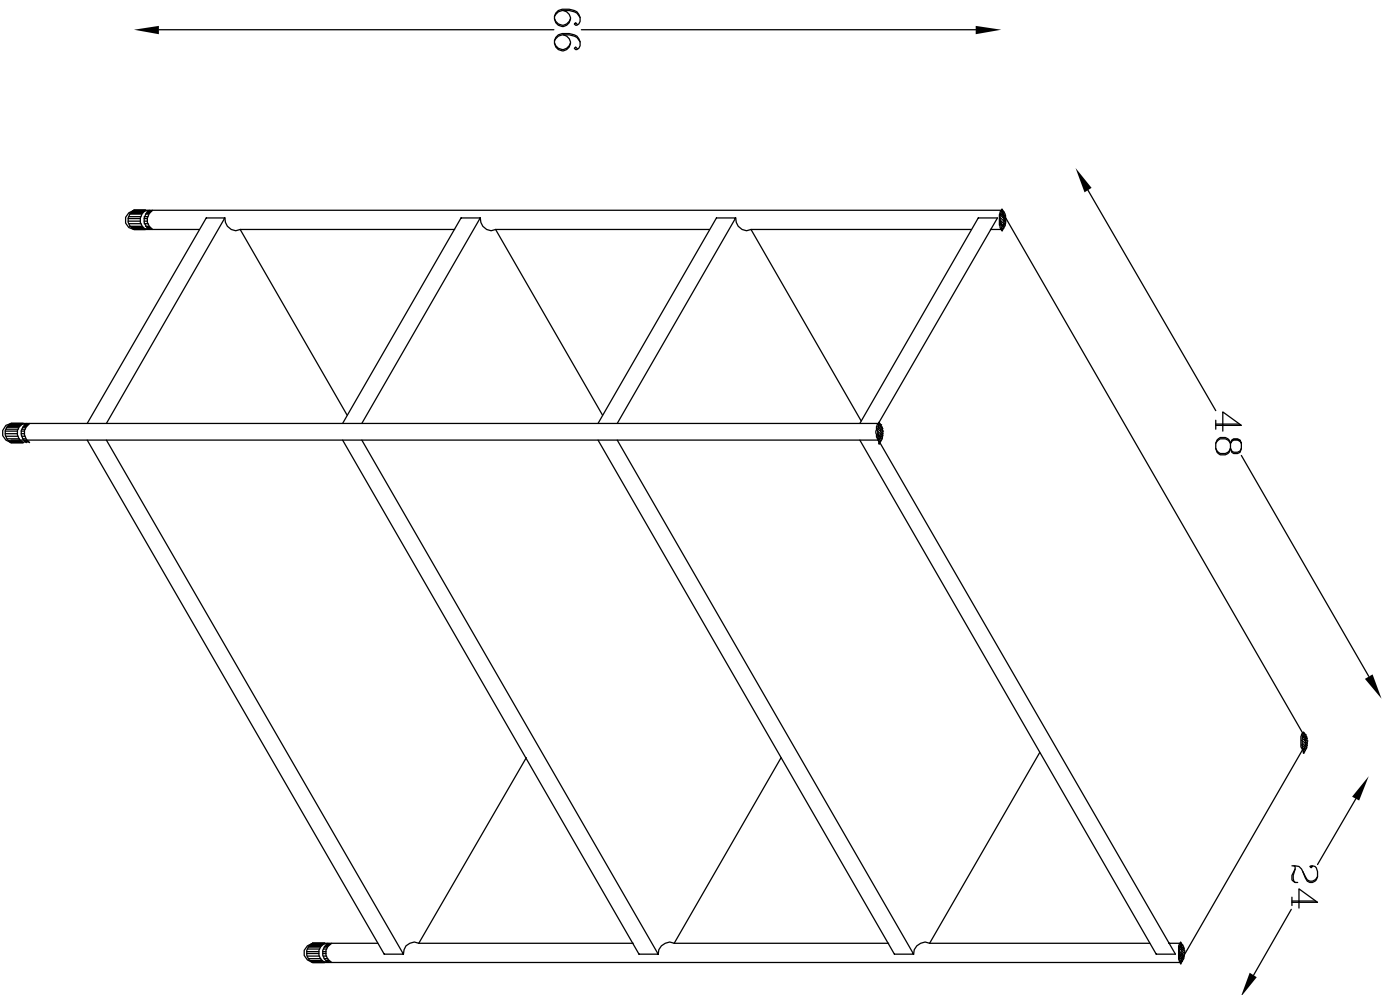


Shelves should be made of 20 Swg  
ss sheet with 25x100x25mm 16 swg ss  
stiffner.

ø38mm 16 Swg SS Round Pipe & Nylon Bullet Feets

		SIGN:	DATE:
DRN:		VINOD	9-11-2011
PRODUCT: <b>SS RACKS</b>		CHD:	ROBERT
		APPO:	ROBERT
OVER ALL SIZE: 48"x24"x66"		10-11-2011	
SCALE: NTS		EQUIPMENT	
ALL DIMENSIONS ARE IN INCHES		NO: 7	


S  
E  
N  
W

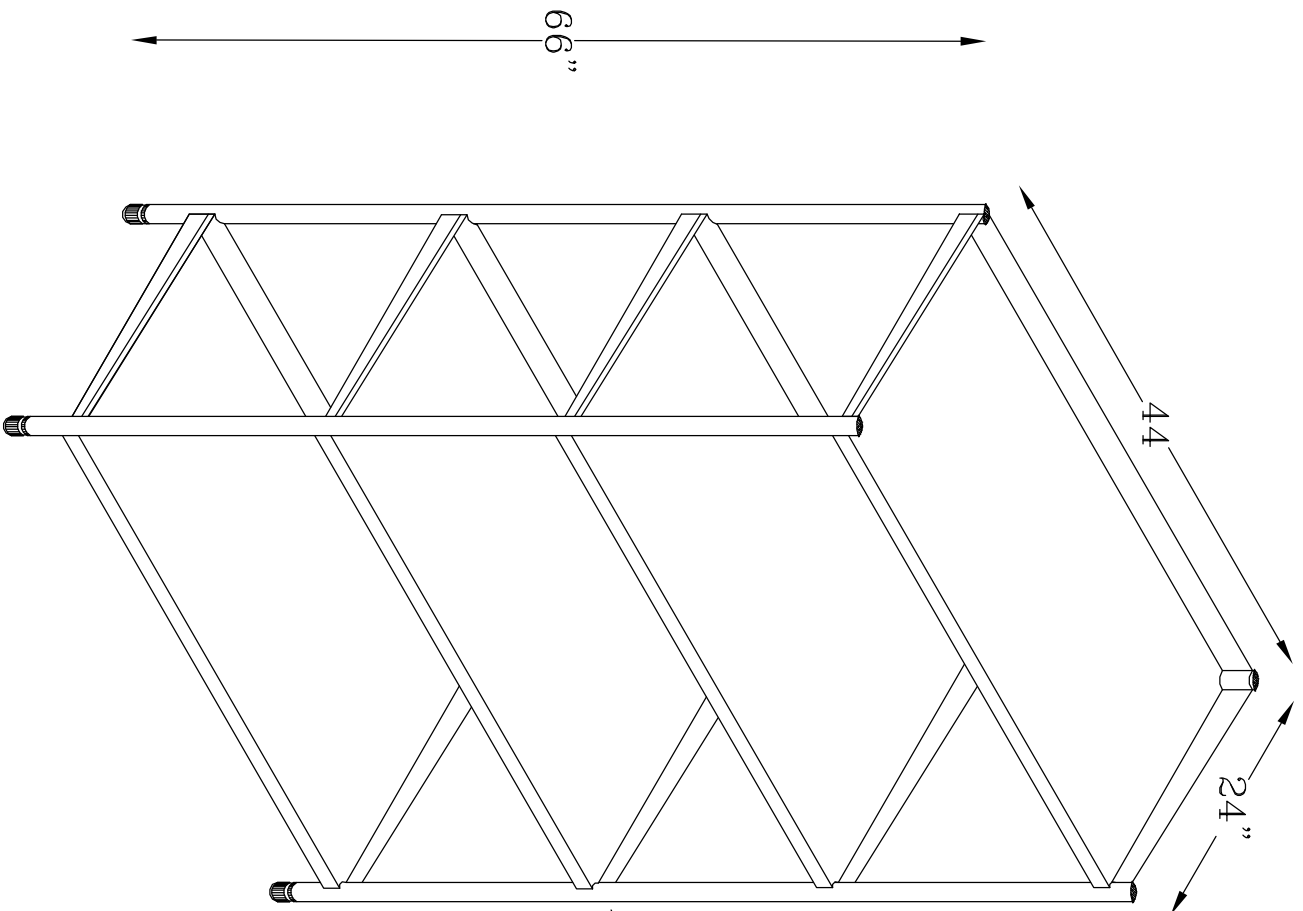

18 Swg SS 304 grade sheet with  
16 swg ss 304 grade sheat stiffner.

1 1/2" ø 16 Swg SS Round Pipe & Nylon Bullet Feet


PRODUCT: <b>SS STORAGE RACK FOR TEA &amp;COFFEE</b>						
		DRN:		VINOD	9-11-2011	
		CHD:		ROBERT	10-11-2011	
APPO:		ROBERT	10-11-2011			
OVER ALL SIZE: <b>48"x24"x66"</b>						
SCALE:NTS		EQUIPMENT NO: <b>11</b>				
ALL DIMENSIONS ARE IN INCHES						
<div><div><div>S</div><div>E</div><div>N</div><div>W</div></div><div></div></div>						

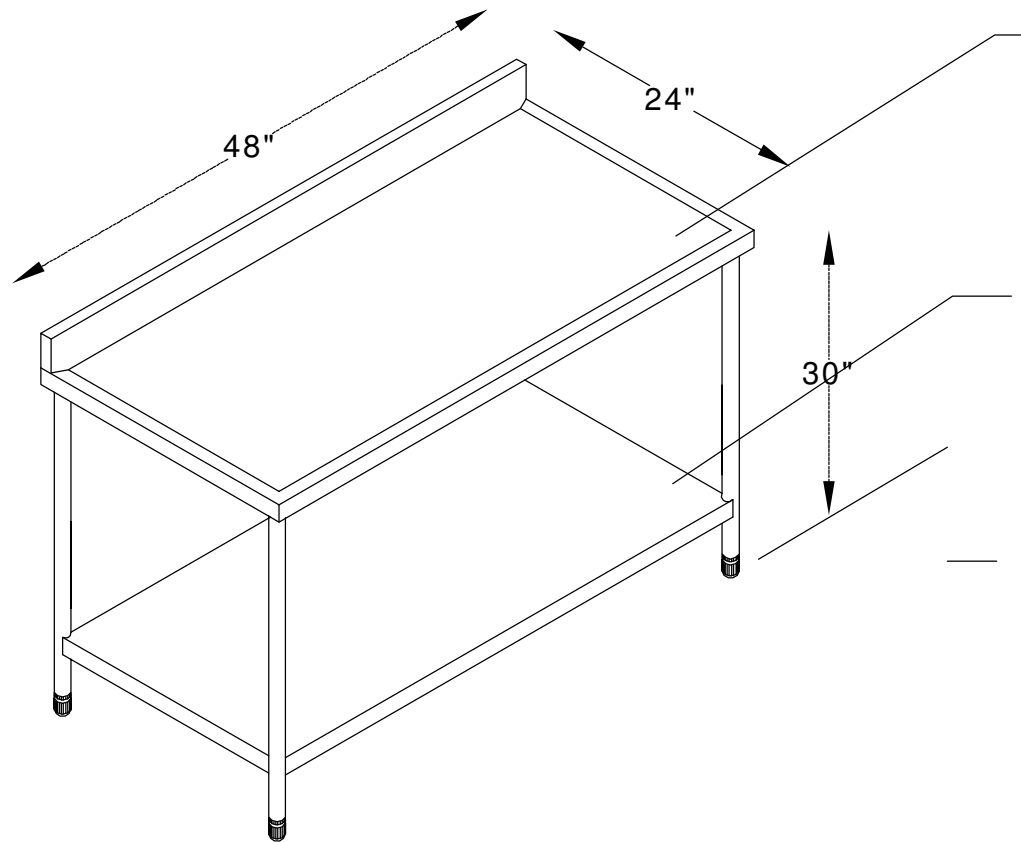



TOP IS 16 SWG SS SHEET


UNDER SHELF IS MADE UP OF 18 SWG SS SHEET.

Ø32MM ROUND SS PIPE WITH ADJ NYLON BULLET FEETS.

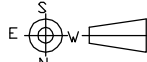			SIGN:	DATE:
		DRN:	VINOD	9-11-2011
PRODUCT: <b>TEA TABLE WITH 1 U/ S</b>		CHD:	ROBERT	10-11-2011
		APPO:	ROBERT	10-11-2011
OVER ALL SIZE: <b>48"X24"X24"</b>				
	SCALE:NTS		EQUIPMENT NO: <b>10</b>	
	ALL DIMENSIONS ARE IN INCHES			

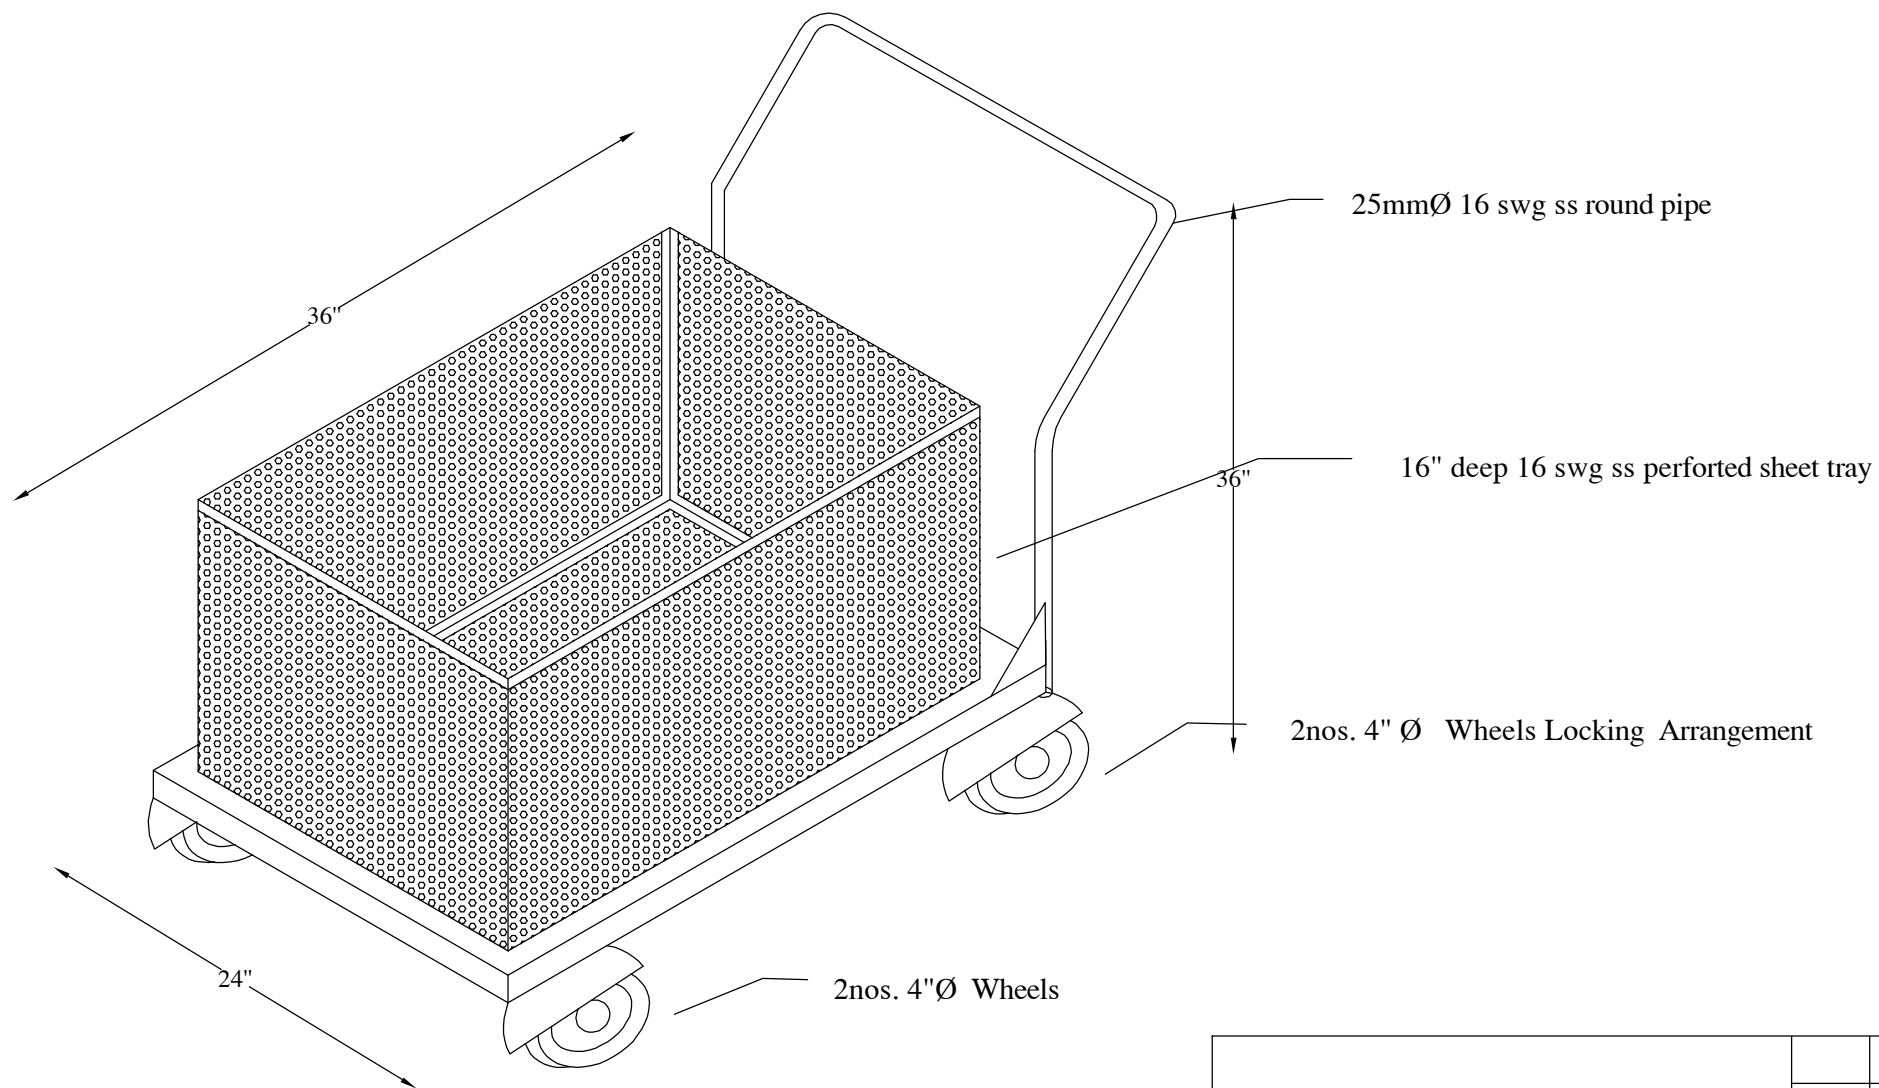

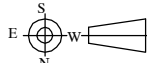
			SIGN:	DATE:
		DRN:	VINOD	9-11-2011
PRODUCT: VEGETABLE TROLLEY		CHD:	ROBERT	10-11-2011
OVER ALL SIZE: 36"X24"X36"		APPO:	ROBERT	10-11-2011
	SCALE:NTS		EQUIPMENT NO: 21	
	ALL DIMENSIONS ARE IN INCHES			

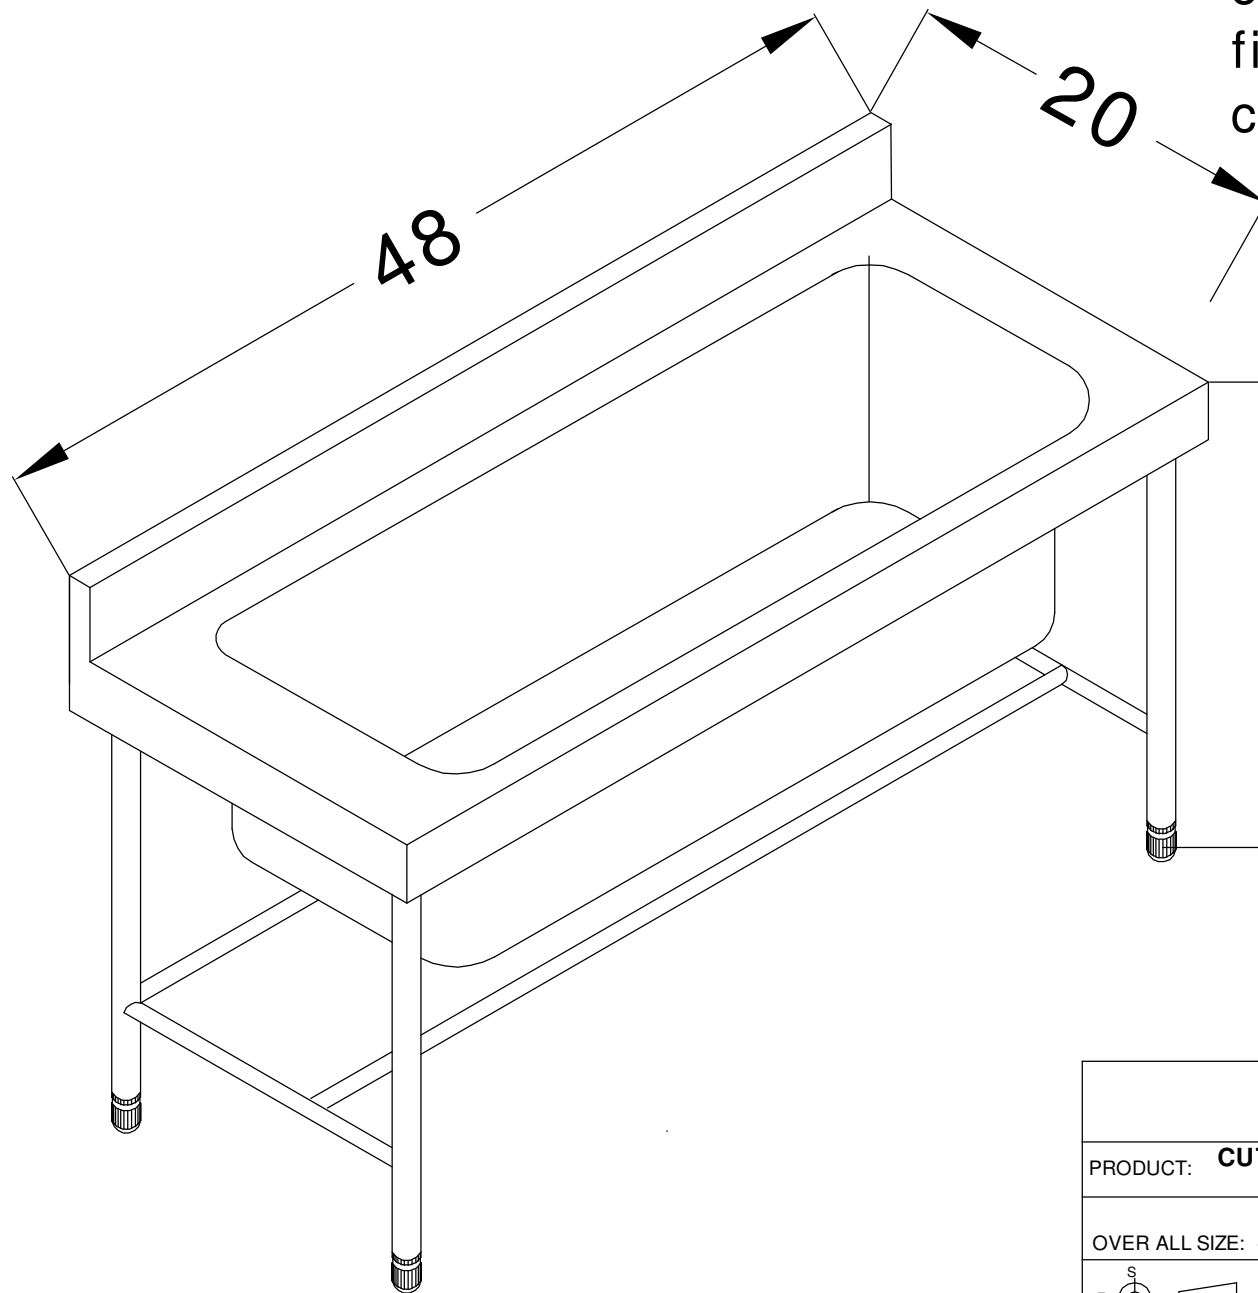


16 swg top double beeded  
on all sides and sink is  
fitted with 38mm drain  
coupling

38mm dia & 16 swg  
s.s legs with adj. nylon  
bullet feet

25 mm dia 16 g ss pipe  
cross supports

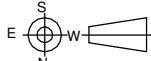
			SIGN:	DATE:	
		DRN:	VINOD	9-11-2011	
PRODUCT: CUT VEGETABLE WASH SINK		CHD:	ROBERT	10-11-2011	
		APPO:	ROBERT	10-11-2011	
OVER ALL SIZE: 48"X20"X24"					
		SCALE:NTS			EQUIPMENT NO: 1
		ALL DIMENSIONS ARE IN INCHES			

# EQUIPMENT LAYOUT

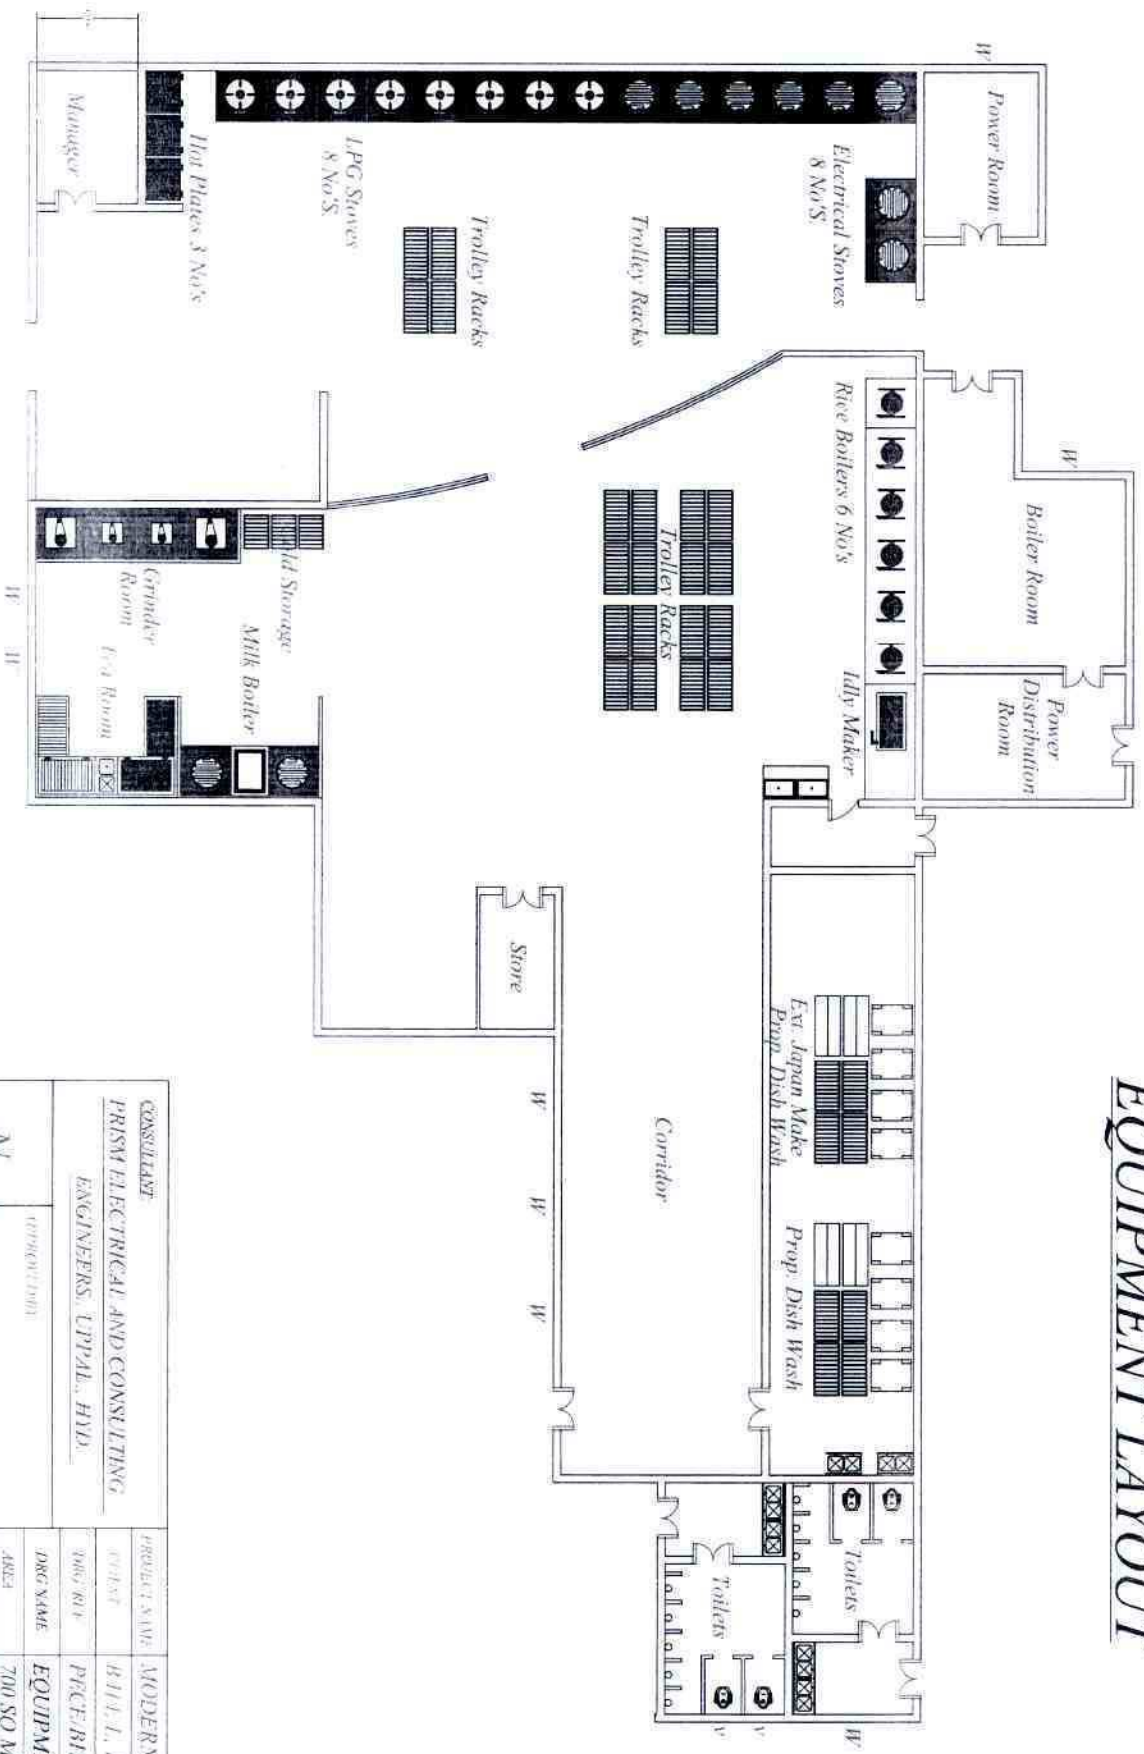


- Dishwash 8 m X 2.5 m
- Store 4.0 m X 2.5 m
- Milk 3 m X 4.1 m
- Tea 3 m X 4.2 m
- Grinder 1.5m X 6.1 m
- Manager 4 m X 3 m
- Cooking 2.3 m X 6 m
- P.D Room 3.75m X 6 m
- Steam Gen 5.6 m X 6.0 m
- Power 4.9 m X 3.4 m
- Corridor 20 m X 6.0 m
- Toilets 4.5 m X 3.6 m


CONSULTANT		PROJECT NAME	
PRISM ELECTRICAL AND CONSULTING ENGINEERS, CPPLD., HYD.		MODERNISATION OF WORKS CATEREN	
		CLIENT	B.H.U., L. R. C. PERAM, HYDERABAD.
		DRG. NO.	PECE/RIHEL/PR2/EQP-01-REV-01
EQUIPMENT LAYOUT		DRG. NAME	
		AREA	700 SQ MTS
		UNITS	ALL DIMENSIONS ARE IN MTS
		DRAWN BY	Y. S. R. KRISHNA
		CHECKED BY	R. T. RAO
		DATE: 10/10/2010	
		BY: Y. S. R. KRISHNA	
		SCALE: 1:100	
		PROJECT NO: PECE/RIHEL/PR2/EQP-01-REV-01	
		SHEET NO: 01 OF 01	

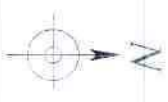


# FRESH AIR INLET LAYOUT

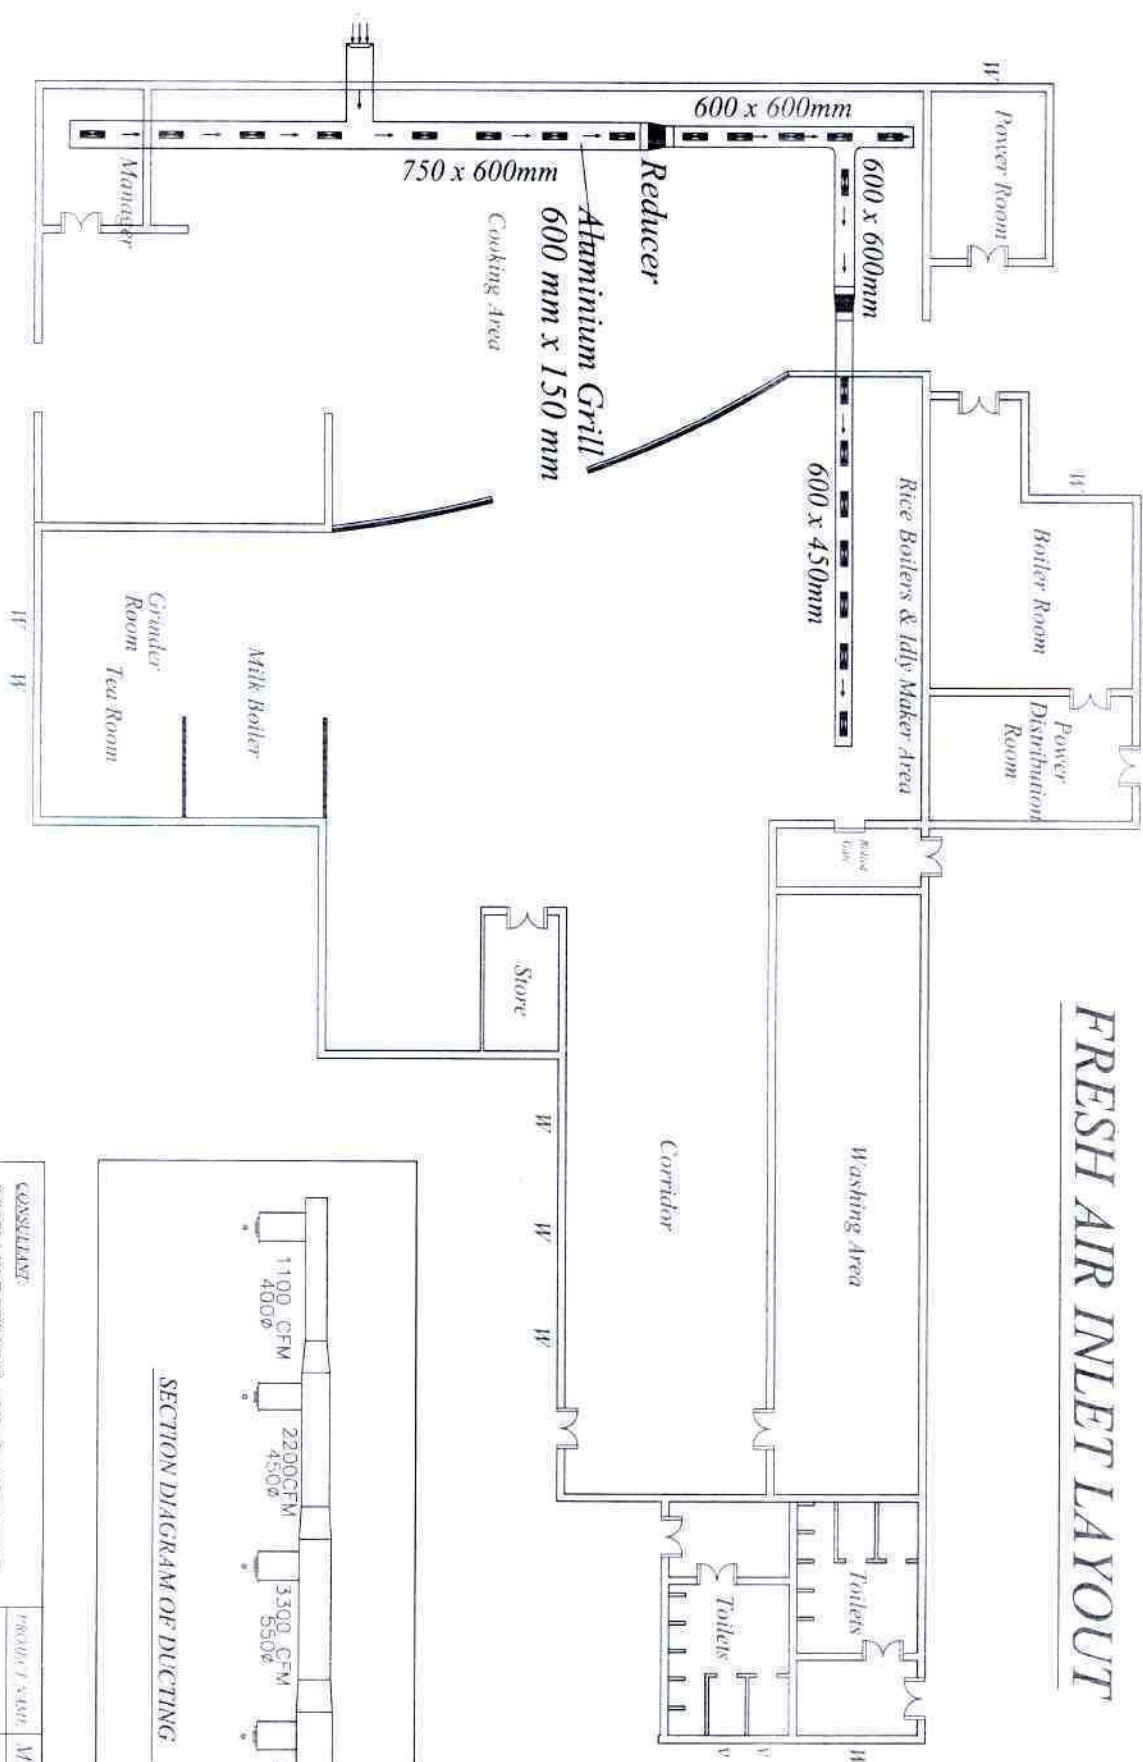

Dishwash	8 m X 2.5 m
Store	4.0 m X 2.5 m
Milk	3 m X 4.1 m
Tea	3 m X 4.2 m
Grinder	1.5m X 6.1 m
Manger	4 m X 3 m
Cooking	23 m X 6 m
P D Room	3.75m X 6 m
Steam Gen	5.6 m x 6.0 m
Power	4.9 m X 3.4 m
Corridor	20 m X 6.0 m
Toilets	4.5 m X 3.6 m

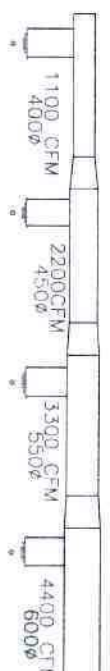

SECTION DIAGRAM OF DUCTING

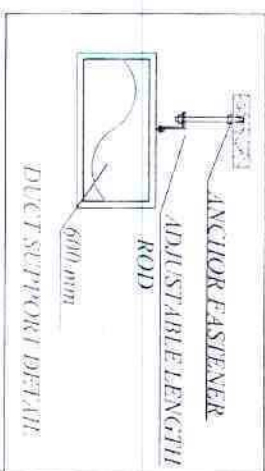


CONSULTANT		PROJECT NAME	
PRISM ELECTRICAL AND CONSULTING		MODERNISATION OF WORKS CATEEN	
ENGINEERS, UPPAL, HYD.		CLIENT	
		BHEL, RECIPROCAL HYDRO-404/4	
		DRG. SET	
		PECH BHEL PRP2-INI-01-REF-01	
		DRG. NAME	
		FRESH AIR INLET LAYOUT	
		AREA	
		700 SQ MTS	
		REMARKS	
		ALL DIMENSIONS ARE IN MTS	
		DRAWN BY	
		YSR KRISHNA	
		CHECKED BY	
		R.T.RAO	



DATE: 10/10/2019  
 BY: YSR KRISHNA  
 CHECKED: R.T.RAO  
 PROJECT: MODERNISATION OF WORKS CATEEN  
 CLIENT: BHEL, RECIPROCAL HYDRO-404/4  
 DRG. SET: PECH BHEL PRP2-INI-01-REF-01  
 DRG. NAME: FRESH AIR INLET LAYOUT  
 AREA: 700 SQ MTS  
 REMARKS: ALL DIMENSIONS ARE IN MTS  
 DRAWN BY: YSR KRISHNA  
 CHECKED BY: R.T.RAO



④

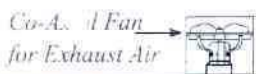


## SECTION B..B






# LIGHTING LAYOUT

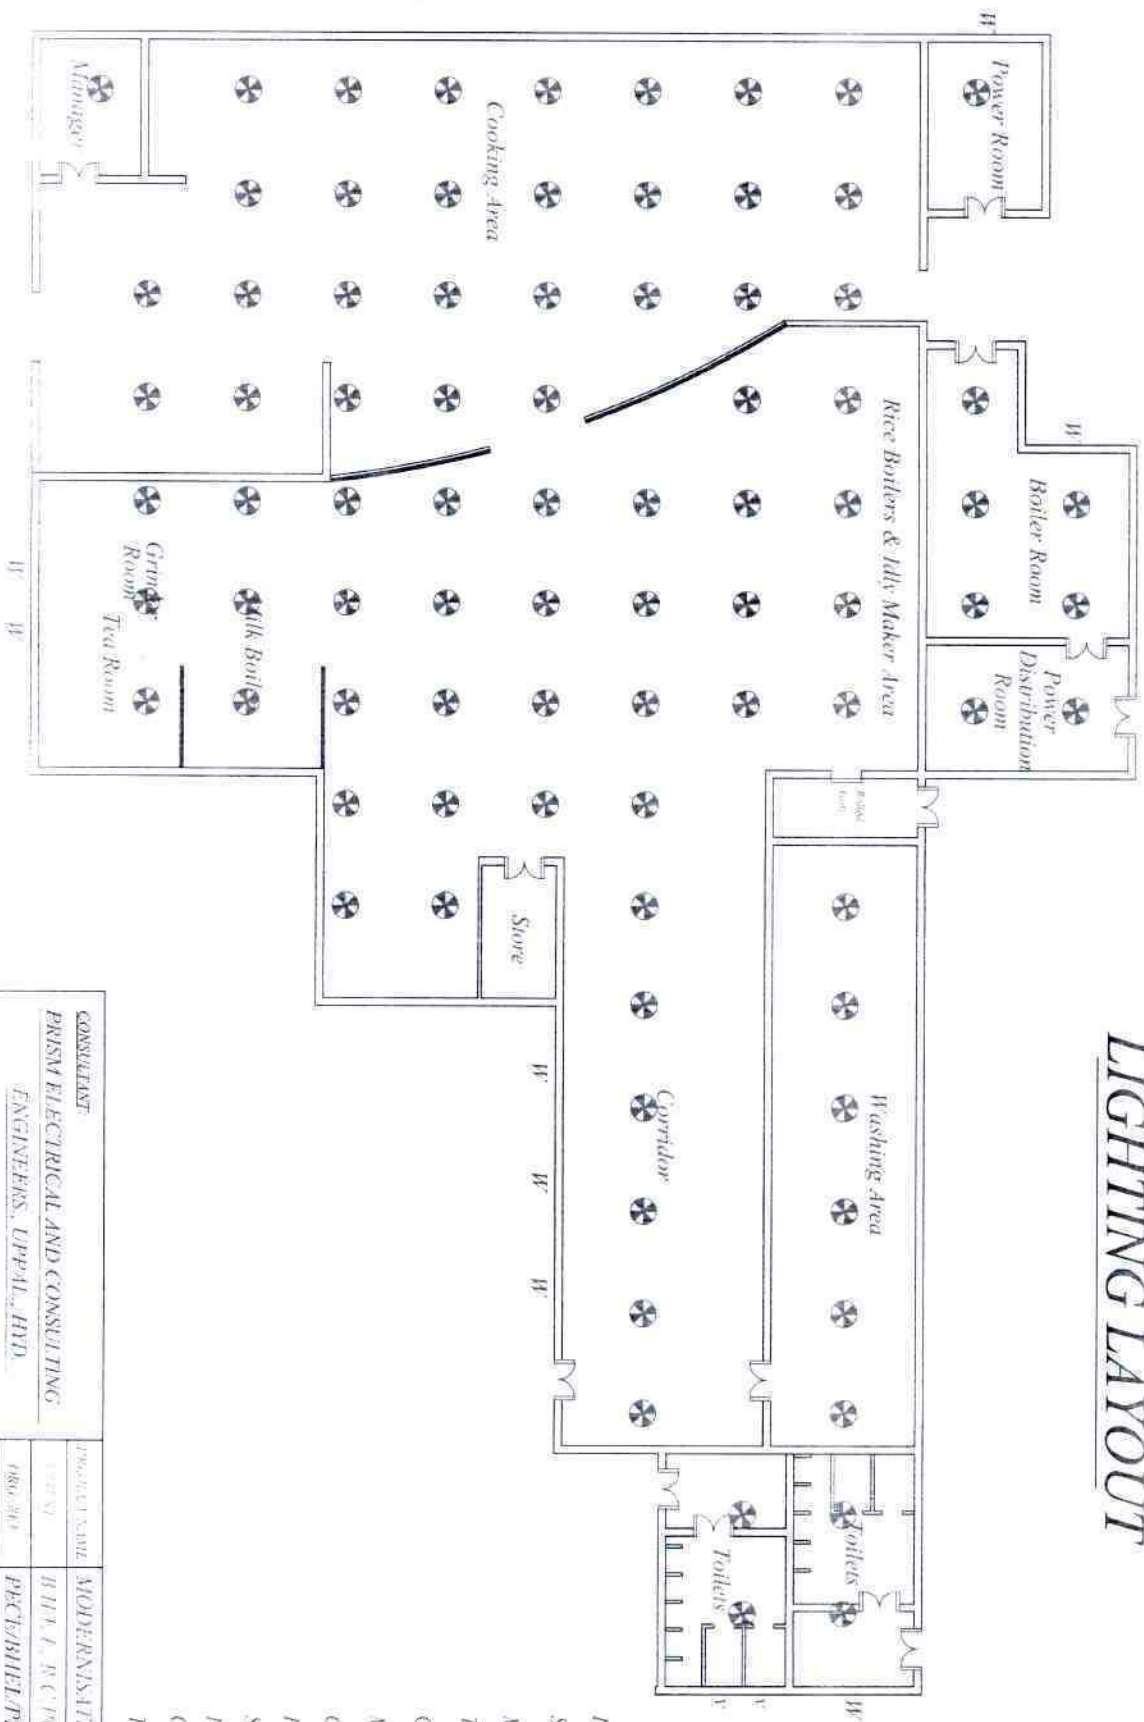


Dishwash	8 m X 2.5 m
Store	4.0 m X 2.5 m
Milk	3 m X 4.1 m
Tea	3 m X 4.2 m
Grinder	1.5 m X 6.1 m
Manager	4 m X 3 m
Cooking	2.3 m X 6 m
P.D Room	3.75 m X 6 m
Steam Gen	5.6 m X 6.0 m
Potter	4.9 m X 3.4 m
Corridor	20 m X 6.0 m
Toilets	4.5 m X 3.6 m

CONSULTANT		PROJECT NAME	
PRISM ELECTRICAL AND CONSULTING		MODERNISATION OF WORKS GATEIN	
ENGINEERS, UPPAL, HYD.		CLIENT	
		H.T.P. I, P.C. PETERIA, HYDERABAD	
DRAWING NO.		PROJECT/RIIET/PRP2E-01 -RFT-01	
DRAWING NAME		LIGHTING LAYOUT	
AREA		700 SQ MTS	
SCALE		1:100	
DATE		ALL DIMENSIONS ARE IN MTS	
DRAWN BY		Y.S.R. KRISHNA	
CHECKED BY		R.T. RAO	

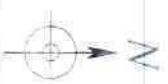

— LIGHTING

# PLUMBING LAYOUT

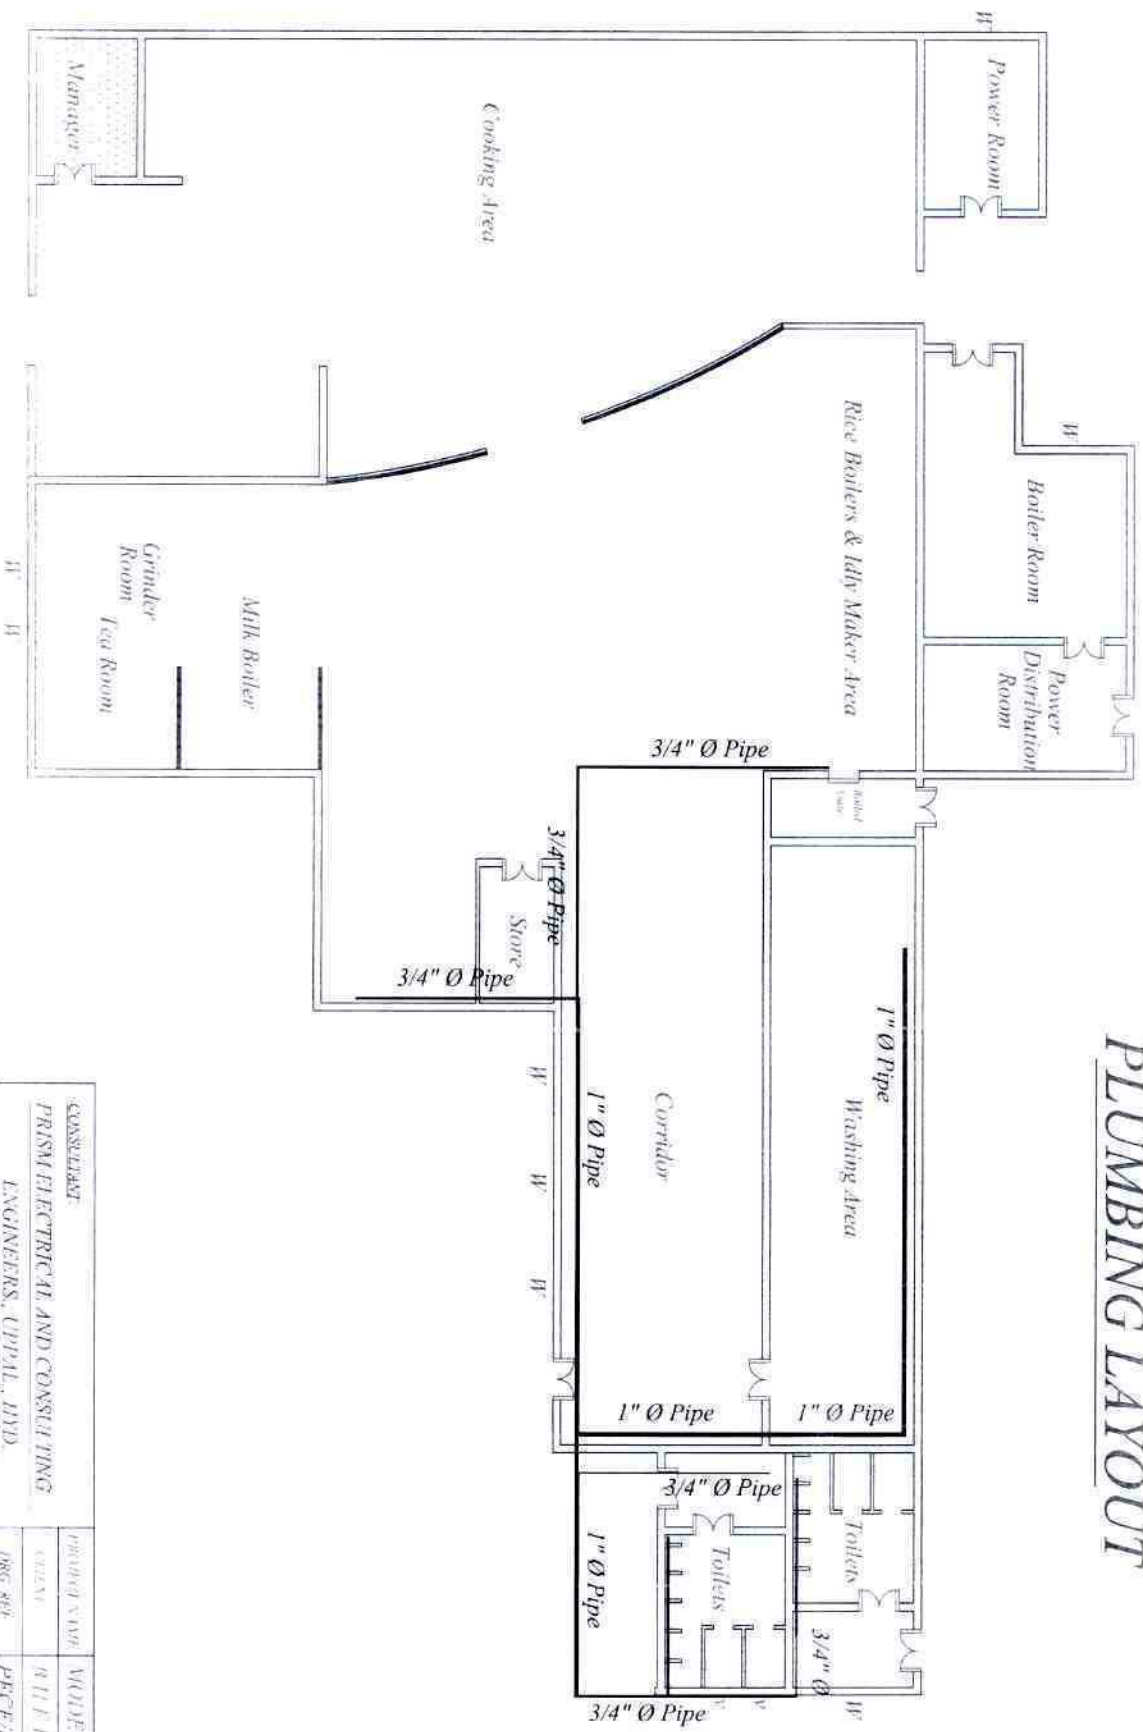


Dishtwash	8 m X 2.5 m
Store	4.0 m X 2.5 m
Milk	3 m X 4.1 m
Tea	3 m X 4.2 m
Grinder	1.5m X 6.1 m
Manager	4 m X 3 m
Cooking	2.3 m X 6 m
P. D. Room	3.75m X 6 m
Steam Gen	5.6 m X 6.0 m
Boiler	4.9 m X 3.4 m
Corridor	20 m X 6.0 m
Toilets	4.5 m X 3.6 m


CONSULTANT		PROJECT NAME	
PRISM ELECTRICAL AND CONSULTING ENGINEERS, UPDIL, INDIA		MODERNISATION OF WORKS AT TEEN	
APPROVED BY		DATE	
		08/08/2024	
DRG NAME		P/ECE/RIHEL/PR2/PL-01-REV-01	
AREA		PLUMBING LAYOUT	
700 SQ MTS		SCALE	
UNITS		ALL DIMENSIONS ARE IN MTS	
DRAWN BY		Y.S.R. KRISHNA	
CHECKED BY		R.T. RAO	

Plumbing line

# DRAINAGE LAYOUT

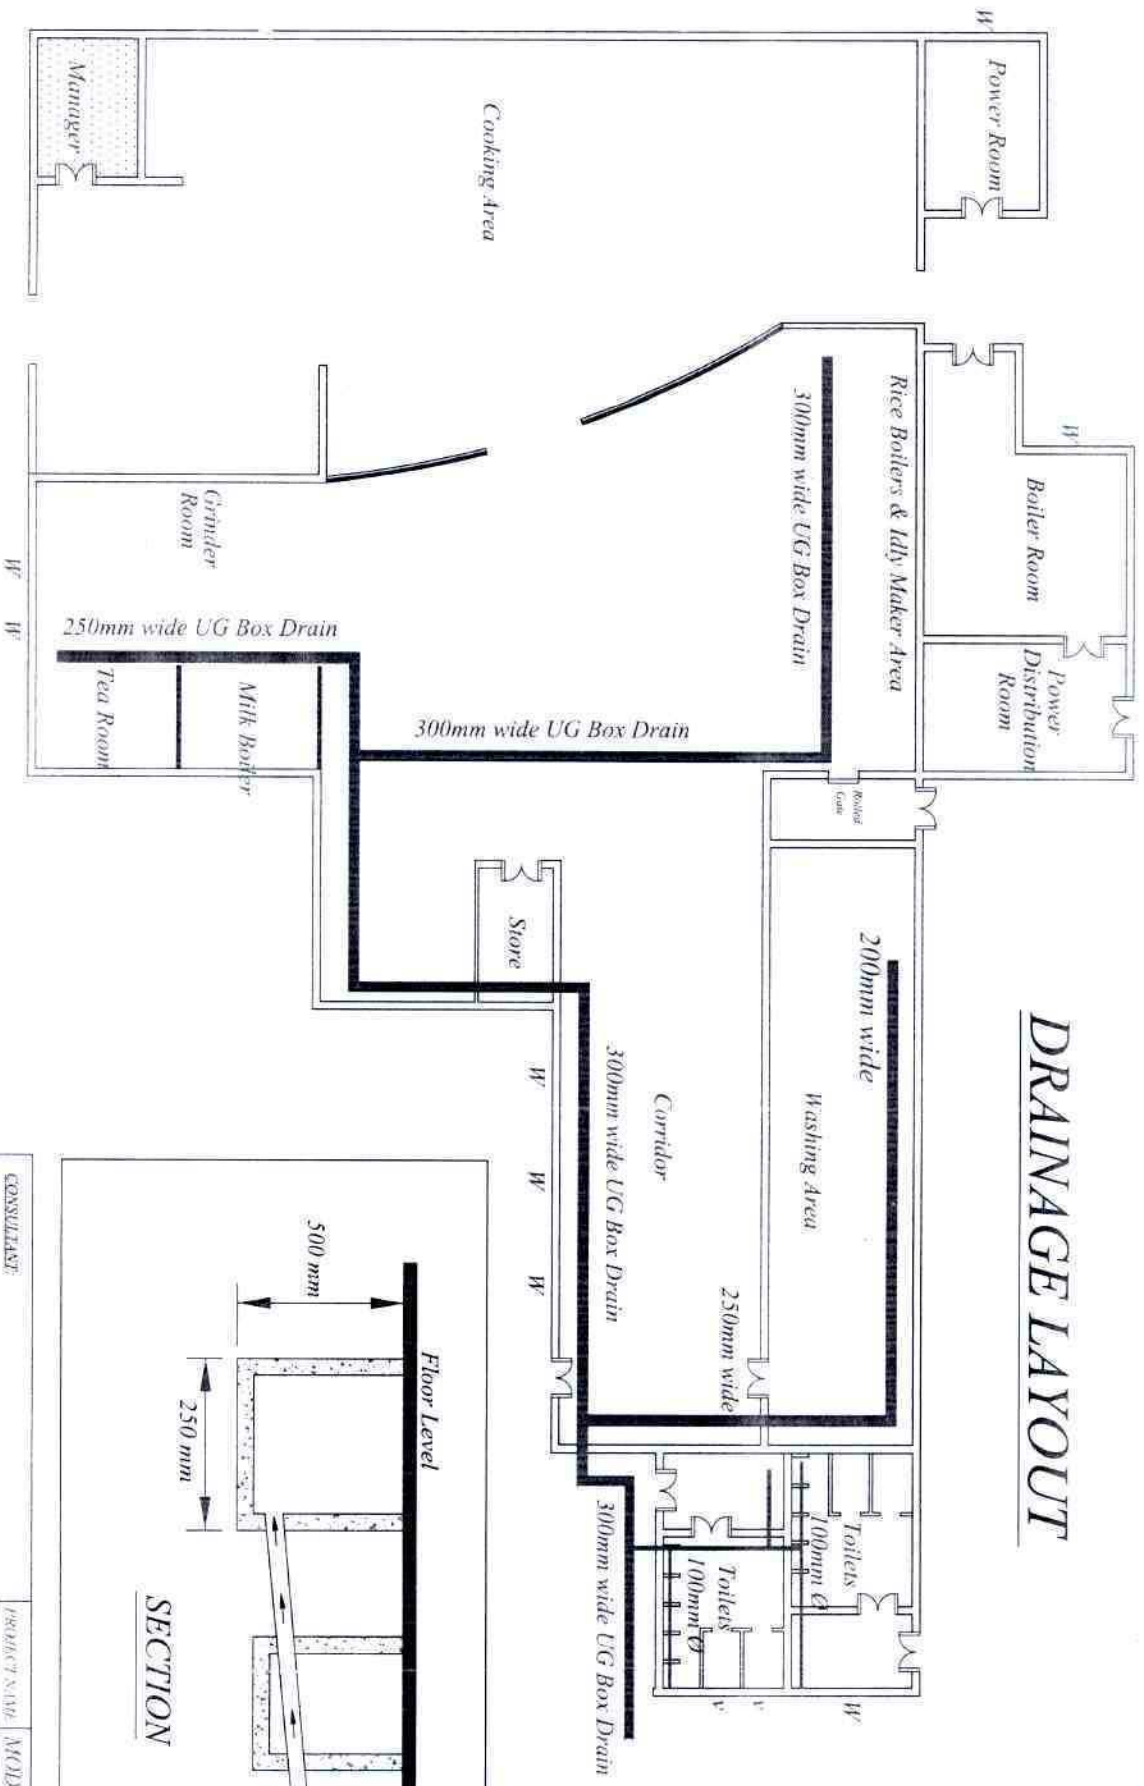

Dishwash	8 m X 2.5 m
Store	4.0 m X 2.5 m
Milk	3 m X 4.1 m
Tea	3 m X 4.2 m
Grinder	1.5m X 6.1 m
Manager	4 m X 3 m
Cooking	23 m X 6 m
P D Room	3.75m X 6 m
Steam Gen	5.6 m X 6.0 m
Power	4.9 m X 3.4 m
Corridor	20 m X 6.0 m
Toilets	4.5 m X 3.6 m

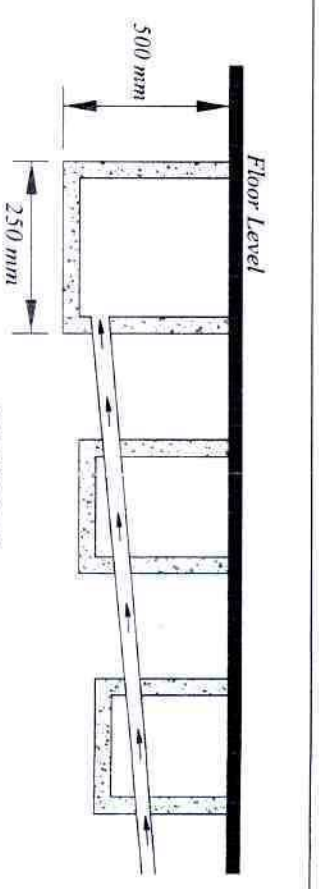

SECTION

Drainage Line


CONSULTANT		PROJECT NAME	
PRISM ELECTRICAL AND CONSULTING		MODERNISATION OF WORKS CATEEN	
ENGINEERS, UPPAL, HYD		CLIENT	
		BHEE L. R. C. PURAM, HYDERABAD	
DRAWING NO		DRAINAGE LAYOUT	
AREA		700 SQ MTS	
UNITS		ALL DIMENSIONS ARE IN MTS	
DRAWN BY		Y S R KRISHNA	
		CHECKED BY	
		R. TRAO	





CONSULTANT: <b>PRISM ELECTRICAL AND CONSULTING</b> <b>ENGINEERS, LLPAL, ITD.</b>		PROJECT NAME: <b>MODERNISATION OF WORKS CATEEN</b>	
CLIENT: <b>BHEL, RCT PURAM, HYDERABAD.</b>		DRG REF: <b>PECE/BHEL/PRP2/CE-01-REV-01</b>	
DRG NAME: <b>CEILING PLAN</b>		AREA: <b>700 SQ MTS</b>	
SCALE: <b>1:100</b>		CHECKED BY: <b>R.T.RAO</b>	
DRAWN BY: <b>Y.S.R.KRISHNA</b>		ALL DIMENSIONS ARE IN MTS.	

# FLOORING LAYOUT

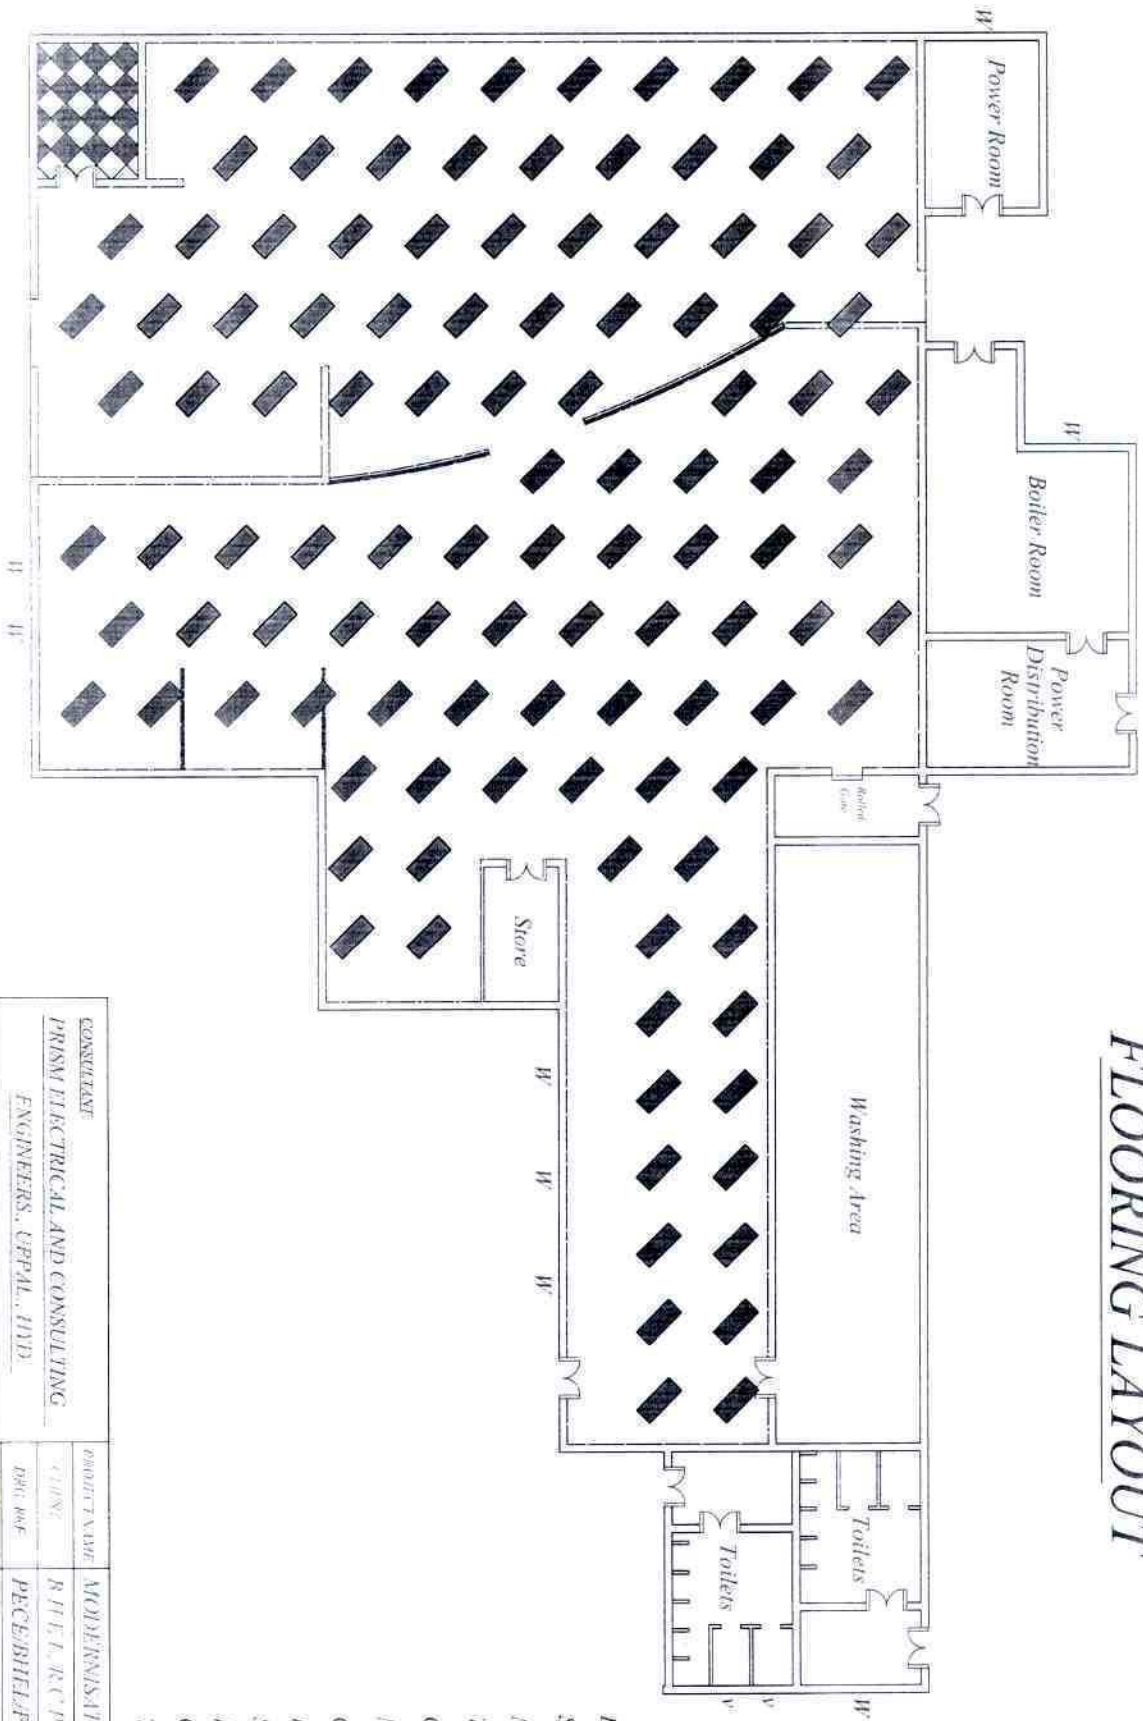


<b>CONSULTANT</b> PRISM ELECTRICAL AND CONSULTING ENGINEERS, (CPAL, HYD)		<b>PROJECT NAME</b> MODERNISATION OF WORKS CATEEN	
<b>ENGINEER</b> Y.S.R. KRISHNA		<b>DESIGNER</b> R. H. E. R. C. PERIYAR, HYDERABAD	
<b>APPROVED BY</b> Y.S.R. KRISHNA		<b>DRG NO</b> PECE/BIHEL/PRP2/FL-01 REF-01	
<b>AREA</b> 700 SQ MTS		<b>DRG NAME</b> FLOORING LAYOUT	
<b>UNITS</b> ALL DIMENSIONS ARE IN MTS		<b>DRG NO</b> Y.S.R. KRISHNA	
<b>DRAWN BY</b> Y.S.R. KRISHNA		<b>CHECKED BY</b> R. H. E. R. C. PERIYAR	



This drawing is the property of PRISM ELECTRICAL AND CONSULTING ENGINEERS, (CPAL, HYD) and should not be used for any other purpose without the written consent of the consultant.

# BRANDING LAYOUT

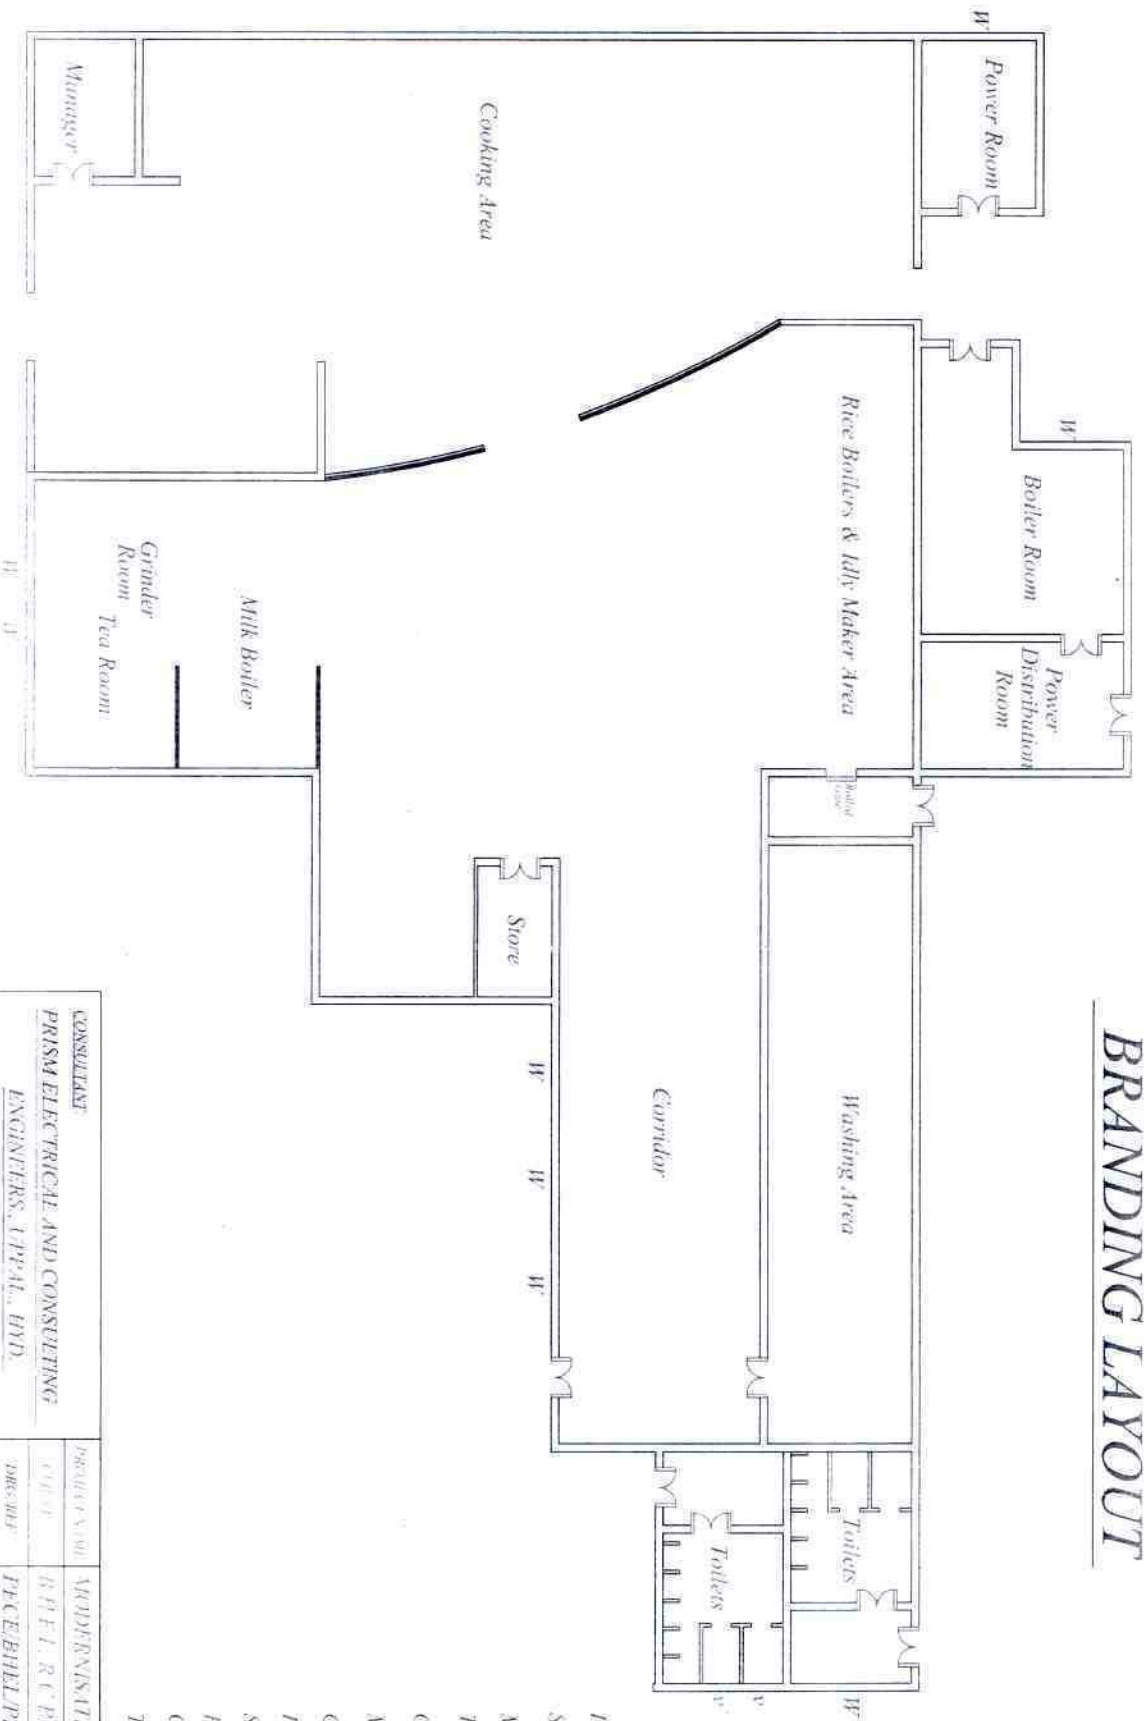


Dishwash	8 m X 2.5 m
Store	4.0 m X 2.5 m
Milk	3 m X 4.1 m
Tea	3 m X 4.2 m
Grinder	1.5 m X 6.1 m
Manager	4 m X 3 m
Cooking	2.3 m X 6 m
P.D. Room	3.75 m X 6 m
Steam Gen	5.6 m X 6.0 m
Power	4.9 m X 3.4 m
Corridor	20 m X 6.0 m
Toilets	4.5 m X 3.6 m


CONSULTANT		PROJECT NO.		MODIFICATION OF HORNSCOTTEN	
PRISM ELECTRICAL AND CONSULTING		CLIENT		H.P.E.L. R.C. PERIAR, HYPHOLIBUD	
ENGINEERS, (PVT.), LTD.		DRAWN BY		T.P.C./BH/PR/22/BDP-01 - REF-01	
(P/900172) BY		BRG NAME		BRANDING PLAN	
		AREA		700 SQ MTS	
		DIMENSIONS ARE IN MTS			
		CHECKED BY		R. T. RAO	
		DRAWN BY		Y. S. R. KRISHNA	

Roofing Region



100% 1:1000 1:500 1:250 1:125 1:62.5 1:31.25 1:15.625 1:7.8125 1:3.90625 1:1.953125 1:0.9765625 1:0.48828125 1:0.244140625 1:0.1220703125 1:0.06103515625 1:0.030517578125 1:0.0152587890625 1:0.00762939453125 1:0.003814697265625 1:0.0019073486328125 1:0.00095367431640625 1:0.000476837158203125 1:0.0002384185791015625 1:0.00011920928955078125 1:0.000059604644775390625 1:0.0000298023223876953125 1:0.00001490116119384765625 1:0.000007450580596923828125 1:0.0000037252902984619140625 1:0.00000186264514923095703125 1:0.000000931322574615478515625 1:0.0000004656612873077392578125 1:0.00000023283064365386962890625 1:0.000000116415321826934814453125 1:0.0000000582076609134674072265625 1:0.00000002910383045673370361328125 1:0.000000014551915228366851806640625 1:0.0000000072759576141834259033203125 1:0.00000000363797880709171295166015625 1:0.000000001818989403545856475830078125 1:0.0000000009094947017729282379150390625 1:0.00000000045474735088646411895751953125 1:0.000000000227373675443232059478759765625 1:0.0000000001136868377216160297393798828125 1:0.00000000005684341886080801486968994140625 1:0.000000000028421709430404007434844970703125 1:0.0000000000142108547152020037174224853515625 1:0.00000000000710542735760100185871124267578125 1:0.000000000003552713678800500929355621337890625 1:0.0000000000017763568394002500461778106689453125 1:0.00000000000088817841970012502308890533447265625 1:0.000000000000444089209850062511514445266736328125 1:0.0000000000002220446049250312557722226333681640625 1:0.00000000000011102230246251578886111316668408203125 1:0.000000000000055511151231257894430556583342041015625 1:0.0000000000000277555756156289472152782916710205078125 1:0.00000000000001387778780781447360763914583551025390625 1:0.000000000000006938893903907236803819572917755126953125 1:0.0000000000000034694469519536184019097864588775634765625 1:0.000000000000001734723475976809200954893229438778125 1:0.0000000000000008673617379884046004774466147193890625 1:0.00000000000000043368086899420230023872330735969453125 1:0.00000000000000021684043449710115011936165367984765625 1:0.000000000000000108420217248550575059680826839923828125 1:0.0000000000000000542101086242752875298404134199619140625 1:0.00000000000000002710505431213764376492020670998095703125 1:0.000000000000000013552527156068821882460103354990478515625 1:0.00000000000000000677626357803441094123005167749953928125 1:0.000000000000000003388131789017205470615025838749769640625 1:0.0000000000000000016940658945086027353075129193748848203125 1:0.00000000000000000084703294725430136765375645968744441015625 1:0.000000000000000000423516473627150683826878229843722205078125 1:0.0000000000000000002117582368135753419134391149218611025390625 1:0.00000000000000000010587911840678767095671955746093055126953125 1:0.000000000000000000052939559203393835478359778730465275634765625 1:0.0000000000000000000264697796016969177391798893652326378173828125 1:0.00000000000000000001323488980084845886958994468261631890869140625 1:0.000000000000000000006617444900424229434794972341308159454345703125 1:0.0000000000000000000033087224502121147173974861706540797271728515625 1:0.000000000000000000001654361225106057358698743085327039863586428125 1:0.0000000000000000000008271806125530286793493715426635199317932140625 1:0.00000000000000000000041359030627651433967468577133175996589660703125 1:0.000000000000000000000206795153138257169837342885665879982948303515625 1:0.0000000000000000000001033975765691285849186714428329399914741517578125 1:0.000000000000000000000051698788284564292459335721416469995737075890625 1:0.0000000000000000000000258493941422821462296678607082349978685379453125 1:0.00000000000000000000001292469707114107311483393035411224893426897265625 1:0.000000000000000000000006462348535570536557416965177056124467134486328125 1:0.0000000000000000000000032311742677852682787084825885280622335672431640625 1:0.00000000000000000000000161558713389263413935424129426403116783622158203125 1:0.00000000000000000000000080779356694631706967712064713201558391611093828125 1:0.000000000000000000000000403896783473158534838560323566007791958055469140625 1:0.0000000000000000000000002019483917365792674192801617830038959790277345703125 1:0.00000000000000000000000010097419586828963370964008089150194798951386728515625 1:0.0000000000000000000000000504870979341448168548200404457509739947569336428125 1:0.00000000000000000000000002524354896707240842741002022287548699737846682140625 1:0.000000000000000000000000012621774483536204213705010111437774498689233410703125 1:0.0000000000000000000000000063108872417681021068525050557188872493446167053515625 1:0.00000000000000000000000000315544362088405105342625252859444374717230835267578125 1:0.000000000000000000000000001577721810442025526713126264297221873586154376337890625 1:0.0000000000000000000000000007888609052210127633565631321486110936930771881689453125 1:0.000000000000000000000000000394430452610506381678281566074305496846538594094765625 1:0.0000000000000000000000000001972152263052531908391407830371527484232692970473828125 1:0.00000000000000000000000000009860761315262659541957039150185763742163464852369140625 1:0.000000000000000000000000000049303806576313297709785195750928818710817324261845703125 1:0.0000000000000000000000000000246519032881566488548925978754644093554086621309228515625 1:0.000000000000000000000000000012325951644078324427446298937732204677704331065461428125 1:0.0000000000000000000000000000061629758220391622137231494688661102388871655327307140625 1:0.00000000000000000000000000000308148791101958110686157473443305119444358276636535703125 1:0.000000000000000000000000000001540743955509790553430787367221652597221791383182678515625 1:0.00000000000000000000000000000077037197775489527671539368361107629861089569159133928125 1:0.000000000000000000000000000000385185988877447638357696841805538149305447845795669640625 1:0.0000000000000000000000000000001925929944387238191788484209027690746527239228978348203125 1:0.00000000000000000000000000000009629649721936190958942421045138453732636196144891741015625 1:0.000000000000000000000000000000048148248609680954794712105225692268631180980724458705078125 1:0.0000000000000000000000000000000240741243048404773973560526128461343155904903622293525390625 1:0.00000000000000000000000000000001203706215242023869867802630642306715779524518111467626953125 1:0.000000000000000000000000000000006018531076210119349339013153211533578897622590557338134765625 1:0.0000000000000000000000000000000030092655381050596746695065766057667894488112952786690673828125 1:0.00000000000000000000000000000000150463276905252983733475328830288339472440564763933453369140625 1:0.000000000000000000000000000000000752316384526264918667376644151441697362202823830667266845703125 1:0.0000000000000000000000000000000003761581922631324593336883220757220841811014119153336334228515625 1:0.000000000000000000000000000000000188079096131566229666844161037861042090550705957666716711428125 1:0.0000000000000000000000000000000000940395480657831148334220805189305210452753529788333583557140625 1:0.00000000000000000000000000000000004701977403289155741671104025946526052263767648941667917785703125 1:0.000000000000000000000000000000000023509887016445778708355520129732630261318838244708339588928515625 1:0.00000000000000000000000000000000001175494350822288935417776006486631513065919412235416979446428125 1:0.000000000000000000000000000000000005877471754111444677088880032433317565329597061177084897232140625 1:0.0000000000000000000000000000000000029387358770557223385444400162166587826647985305885424486160703125 1:0.00000000000000000000000000000000000146936793852786116927222000810832913323239926529427122430803515625 1:0.000000000000000000000000000000000000734683969263930584636110004054164566616199632647135612164017578125 1:0.00000000000000000000000000000000000036734198463196529231805500202720823330809981632356780608200890625 1:0.000000000000000000000000000000000000183670992315982646159027501013604116654049908161783903041004453125 1:0.0000000000000000000000000000000000000918354961579913230795137505068020583270249540808919515205022265625 1:0.00000000000000000000000000000000000004591774807899566153975687525340102916351247704044597576025111328125 1:0.000000000000000000000000000000000000022958874039497830769878437626700514581756238520222987880125556640625 1:0.0000000000000000000000000000000000000114794370197489153849392188133502572908781192601114939440627783203125 1:0.00000000000000000000000000000000000000573971850987445769246960940667512864543905963005574697203139161015625 1:0.000000000000000000000000000000000000002869859254937228846234804703337564322719529815027873486015695580578125 1:0.0000000000000000000000000000000000000014349296274686144231174023516687821613597649075139367430078477902890625 1:0.00000000000000000000000000000000000000071746481373430721155870117583439108067988245375696837150392389514453125 1:0.000000000000000000000000000000000000000358732406867153605779350587917195540339941226878484185751961947572265625 1:0.0000000000000000000000000000000000000001793662034335768028896752939585977701699706134392420928759809737861328125 1:0.008968310171678840144483764697929888508499853067197104643799048689306640625 1:0.00448415508583942007224188234896494425424992653359855232189952434465328125 1:0.002242077542919710036120941174482472127212496326699276160949762172326640625 1:0.0011210387714598550180604705872412360636062481633496380804748810861633203125 1:0.000560519385729927509030235293620618031803124081674819040237440543081661015625 1:0.0002802596928649637545151176468103090159015620408374095201187202715408305078125 1:0.00014012984643248187725755882340515450795078102041870476005936013577041525390625 1:0.0070064923216240938628779411702577253975390510209352380029680067885207626953125 1:0.003503246160812046931438970585128862698769525510467619001484003394260381328125 1:0.0017516230804060234657194852925644313493847627552338095007420016971301906640625 1:0.00087581154020301173285974264628221567469238137761690475003710008456509533203125 1:0.0004379057701015058664298713231411078373461906888084523750185500422825476661015625 1:0.0002189528850507529332149356615705539186730953444042261875092750211412783330578125 1:0.00010947644252537646660746783078527695933654767220211309375463751057063916652890625 1:0.0054738221262688233303733915392613879668273836110056547187318755285319583264453125 1:0.00

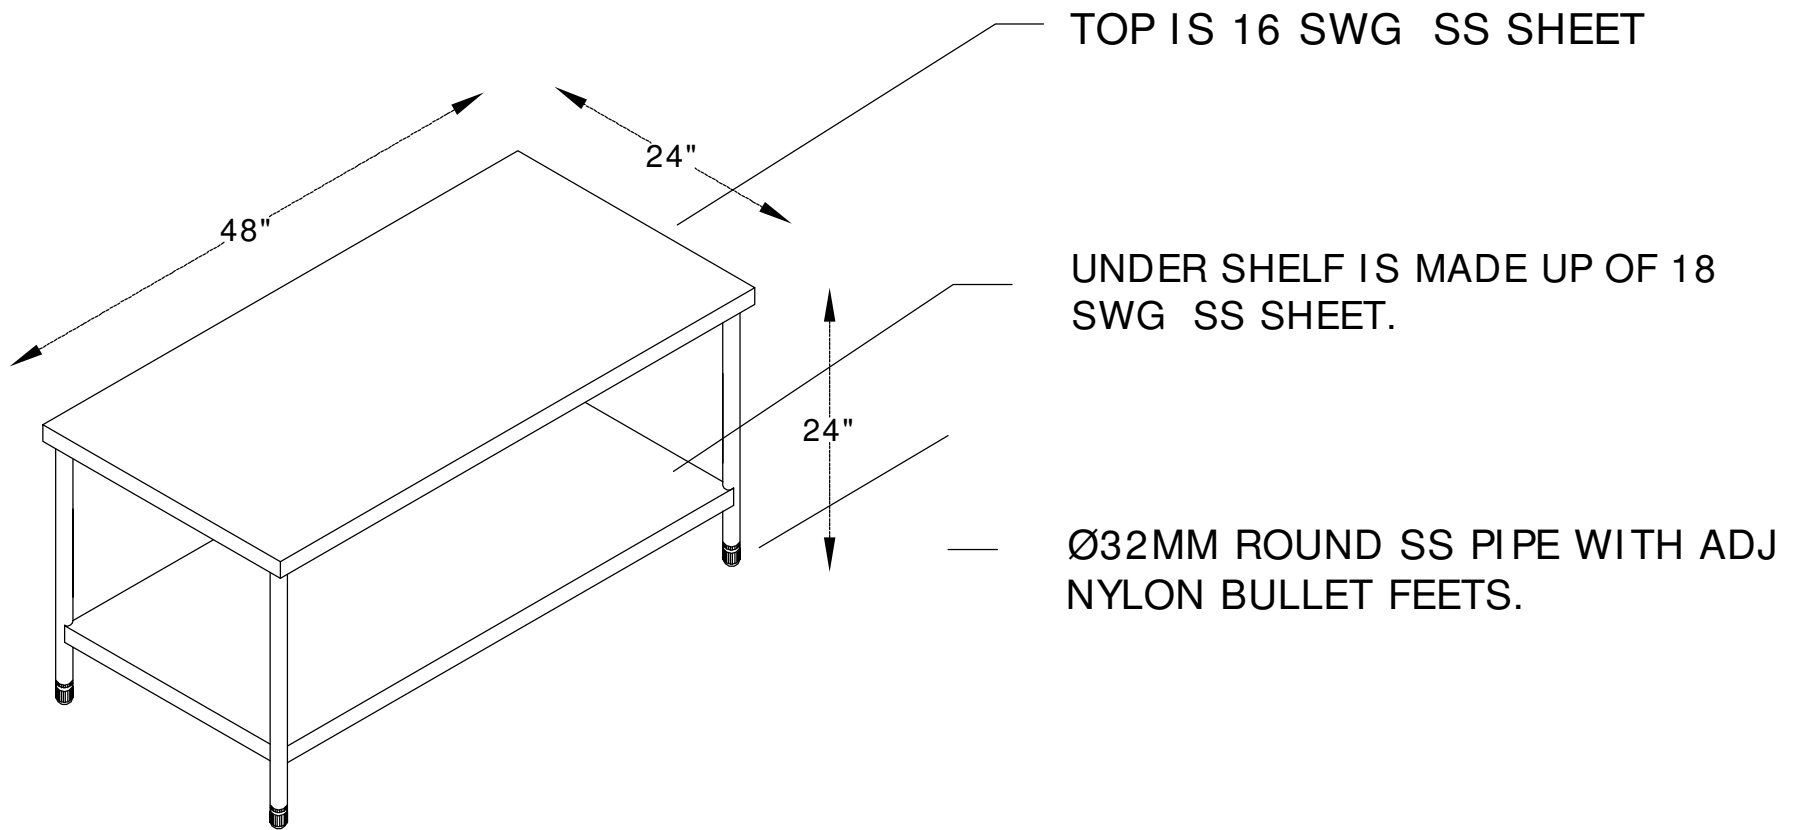

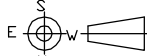PRODUCT: <b>WORK TABLE WITH 1 U/ S</b>		SIGN:	DATE:
	DRN:	VINOD	9-11-2011
	CHD:	ROBERT	10-11-2011
OVER ALL SIZE: 48"X24"X24"	APPO:	ROBERT	10-11-2011
	SCALE: NTS		EQUIPMENT NO: <b>8</b>
	ALL DIMENSIONS ARE IN INCHES		