



ROOF TRUSS LAYOUT

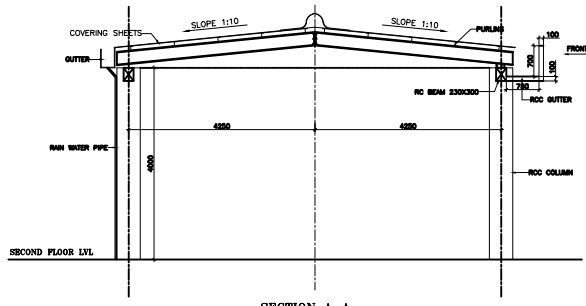

SECTION A-A

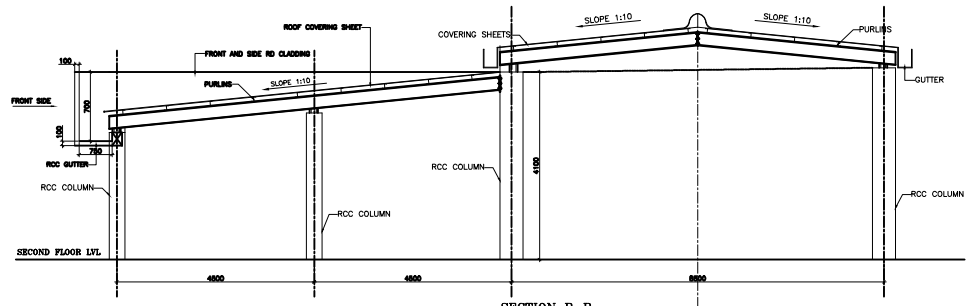

SECTION B-B

SCHEDULE OF MEMBERS

1. PURLINS, FLANGE & WEB - Structural Steel Work in Built up sections using flats/ angles/ tees/ channels/ tubes/ box sections etc.

FOR TENDER

NOTES:-		REV NO.		DATE		DESCRIPTION		REV NO.		DATE		DESCRIPTION		CLIENT		PROJECT		ENGINEERING CONSULTANTS	
1. ALL DIMENSIONS ARE MILLIMETER 2. DO NOT SCALE THIS DRAWING 3. ANY DISCREPANCY IN THE DRAWING SHALL BE BROUGHT TO THE NOTICE OF CONSULTANTS IMMEDIATELY.		DRAWN : YOGISH		SCALE : 1:100		DESIGNED : BVM		DATE : 12.12.11		APPROVED : BV NAGESH		PROJECT NO :		SHARAT HEAVY ELECTRICALS LTD., BANGALORE		CONSTRUCTION OF SECOND FLOOR ON MPS AMBICE BUILDING FOR CANTEN INSIDE THE FACTORY PREMISES.		NAGESH CONSULTANTS #1, BILAKI BUNDAH SOCIETY, ONE CROSS, ARABANAGAR, B & E I STAGE, BANGALORE - 560004.	