
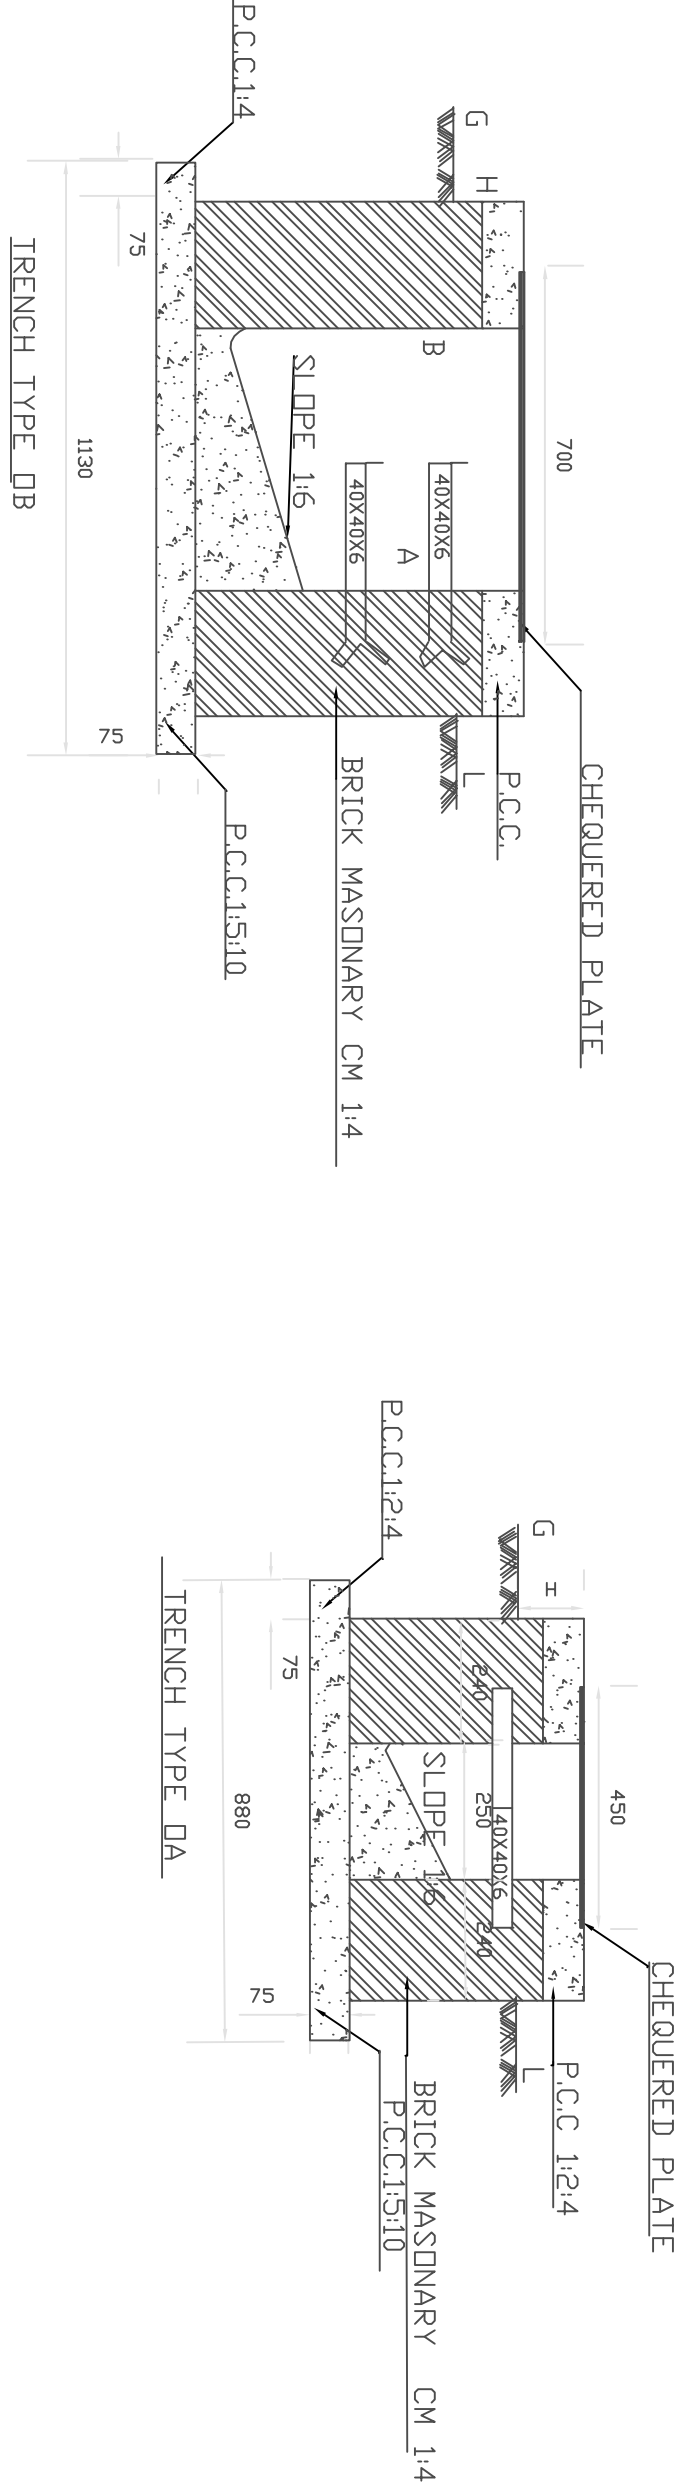


ANNEXURE - 4

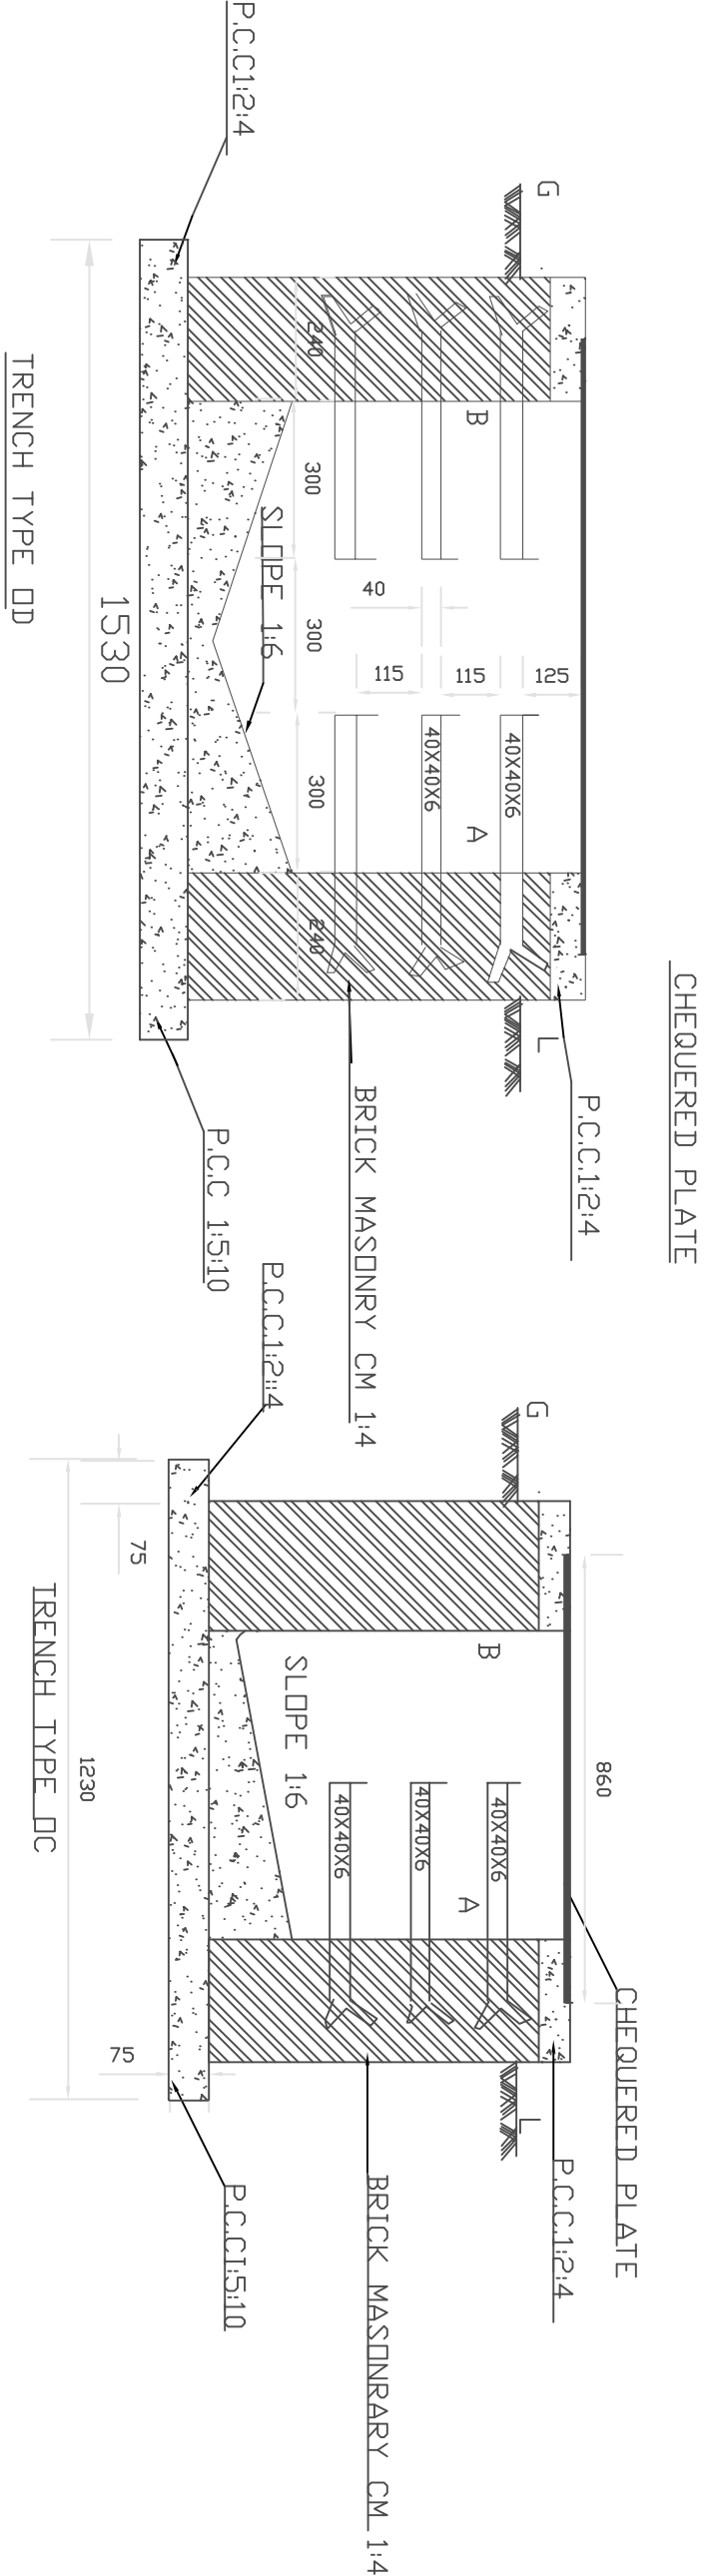

CABLE TRENCHES

SATLUJ JAL VIDYUT NIGAM LTD.			
RAMPUR H. E. PROJECT (H.P.)			
POTHEAD YARD			
LAYOUT OF TRENCHES			
DSGN.	CHKD.	RECM.	
DRWN.	SUMB.	APPD.	
DRG.NO. RHEP 545/06	JULY 2006		