



TYPICAL PLAN OF FENCING  
(1:100)

VIEW: A-A  
(TYPICAL ELEVATION OF FENCING)  
(1:25)


SECTION: B-B

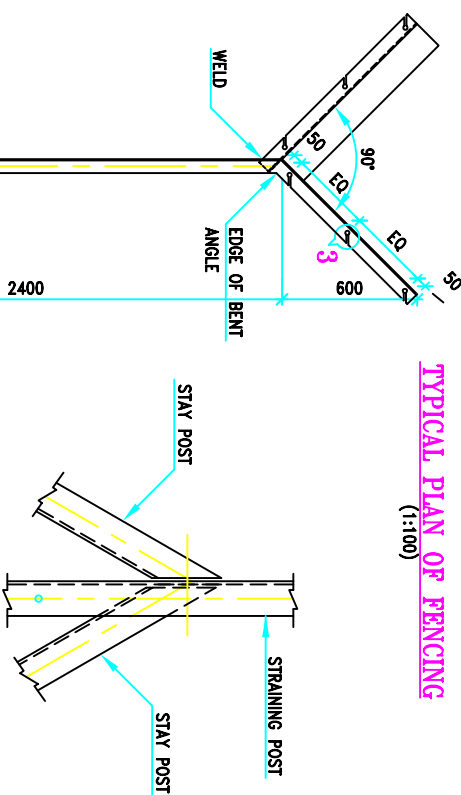


DETAIL: 2  
(1:10)

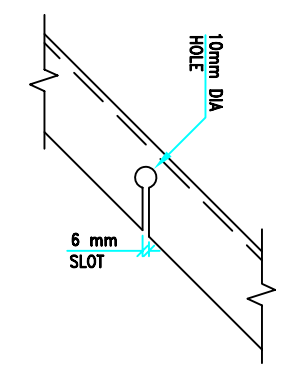

DETAIL: 3  
(1:5)

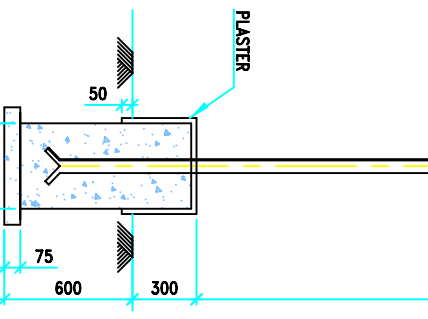

SECTION: C-C  
(1:25)

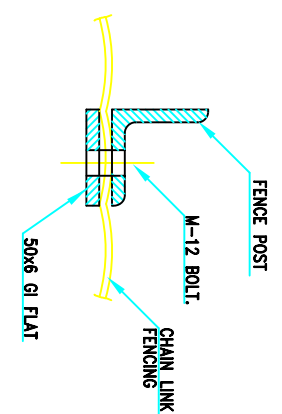

SECTION: 1-1  
(1:25)

- NOTES:-**
1. ALL DIMENSIONS ARE IN MILLIMETERS AND LEVELS ARE IN METERS.
  2. UNLESS NOTED OTHERWISE, THE GRADE OF CONCRETE FOR R.C.C WORKS SHALL BE M15 IN CONFORMITY WITH SPECIFICATION.
  3. BRICK WORK FOR TOE WALL SHALL BE WITH BRICKS OF CLASS AS PER SPECIFICATION.
  4. ALL STRUCTURAL STEEL SHALL BE PAINTED WITH ONE COAT OF APPROVED STEEL PRIMER AND TWO COATS OF SYNTHETIC ENAMEL PAINT AS PER SPECIFICATION.
  5. ALL WELD SHALL BE 6mm. THK. UNLESS NOTED OTHERWISE.
  6. THE CHAIN LINK FENCING AROUND SWITCHYARD SHALL BE AS PER SPECIFICATION.


DELHI TRANSCO LIMITED

(220/33 KV SUBSTATION AT MASJID MOTH)



PIONEER CONSULTING ENGINEERS PVT. LTD  
132, MITHLA APARTMENTS, 76 I P EXTENSION DELHI -92.  
PH. 22521498, 22532690 FAX 22040130, E-MAIL: pioneer1@vsnl.com

CONSULTANT  
PIONEER CONSULTING ENGINEERS PVT. LTD  
132, MITHLA APARTMENTS, 76 I P EXTENSION DELHI -92.  
PH. 22521498, 22532690 FAX 22040130, E-MAIL: pioneer1@vsnl.com

डिजाइन DEPT. कोड CODE		अनुपात / SCALE 1:25	कार्ड कोड CARD CODE			
ड्राफ्ट्स. नं./DRAWING NO. TB-3-222-607-626				पृष्ठ/REV. 0		
पृष्ठ नं./SHEET No.		अगला पृष्ठ /NEXT SHEET				