



## TRENCH TO SWITCHYARD

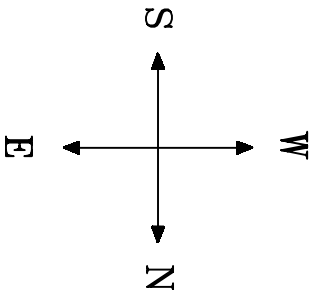

# CABLE VAULT

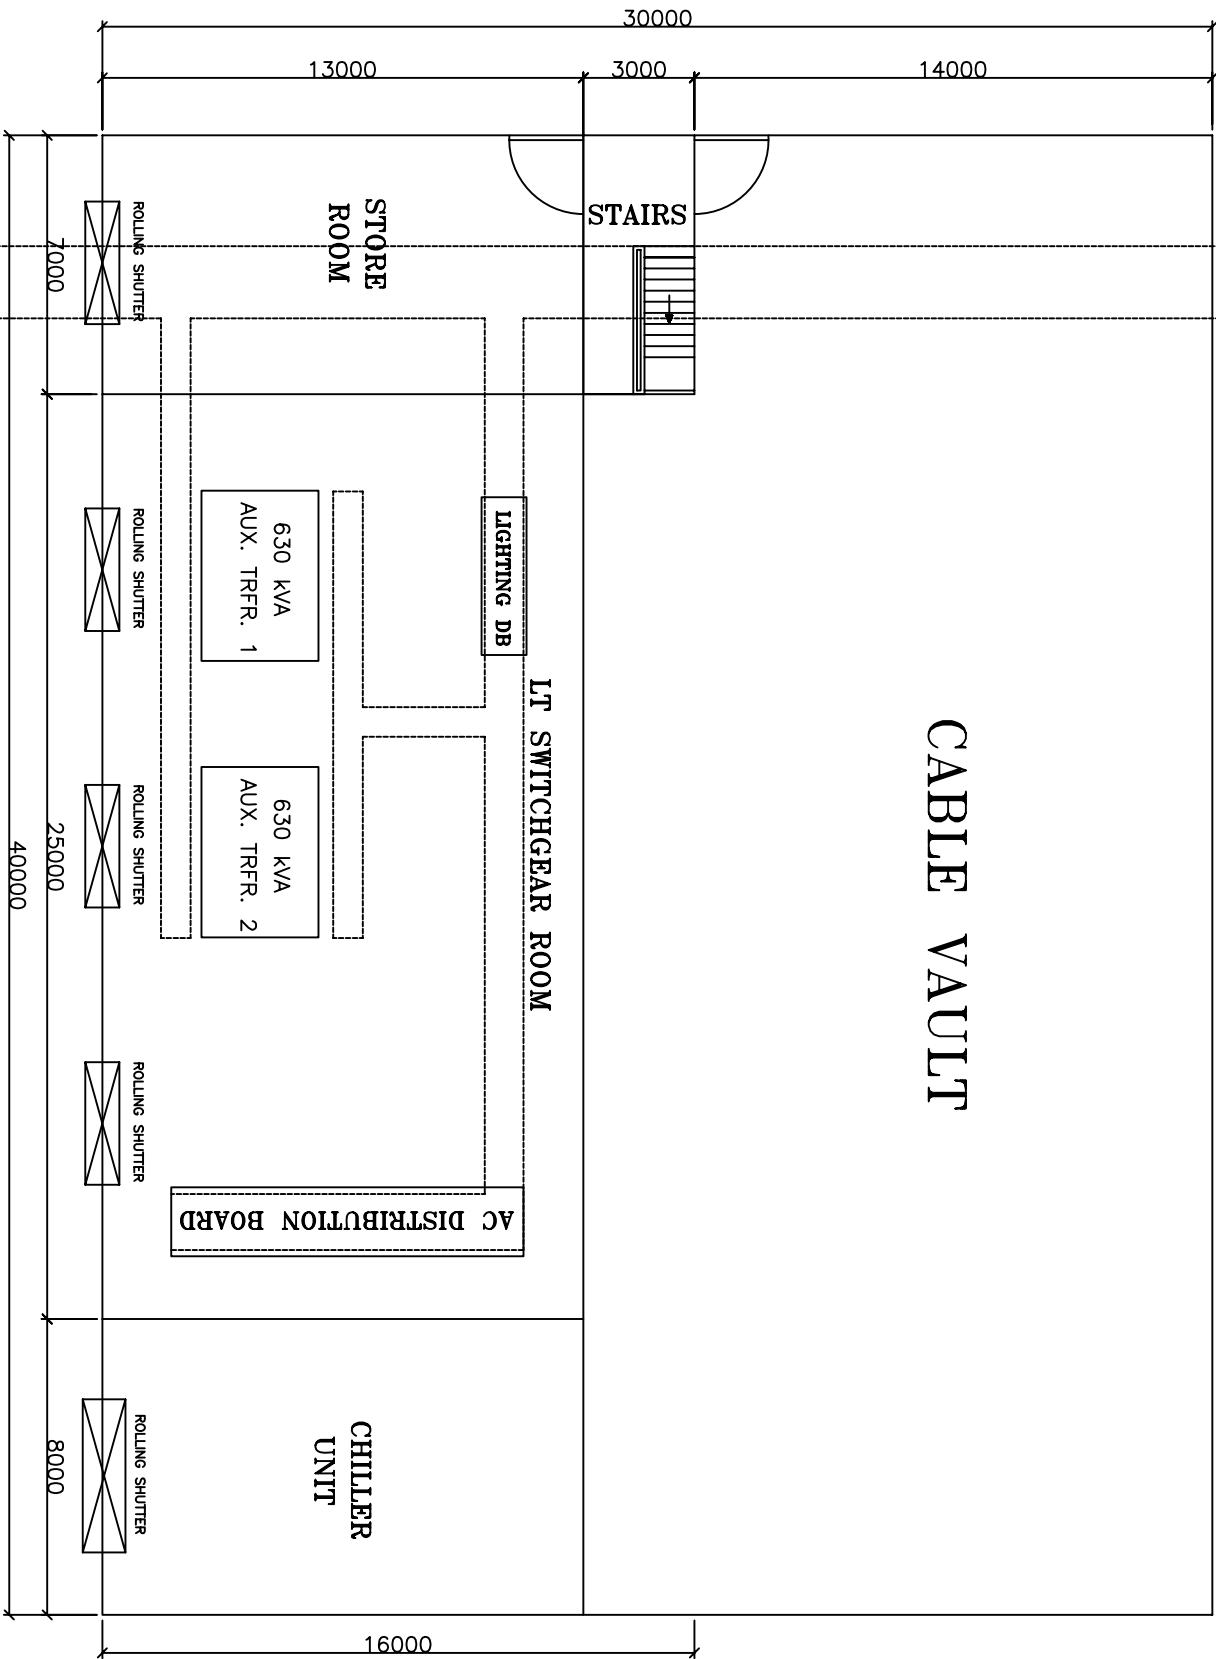

PLAN AT GROUND FLOOR

[illegible]