

[illegible]

100-91E-52E-3-B1 ON DRG

1

2


3

4

5

6


7

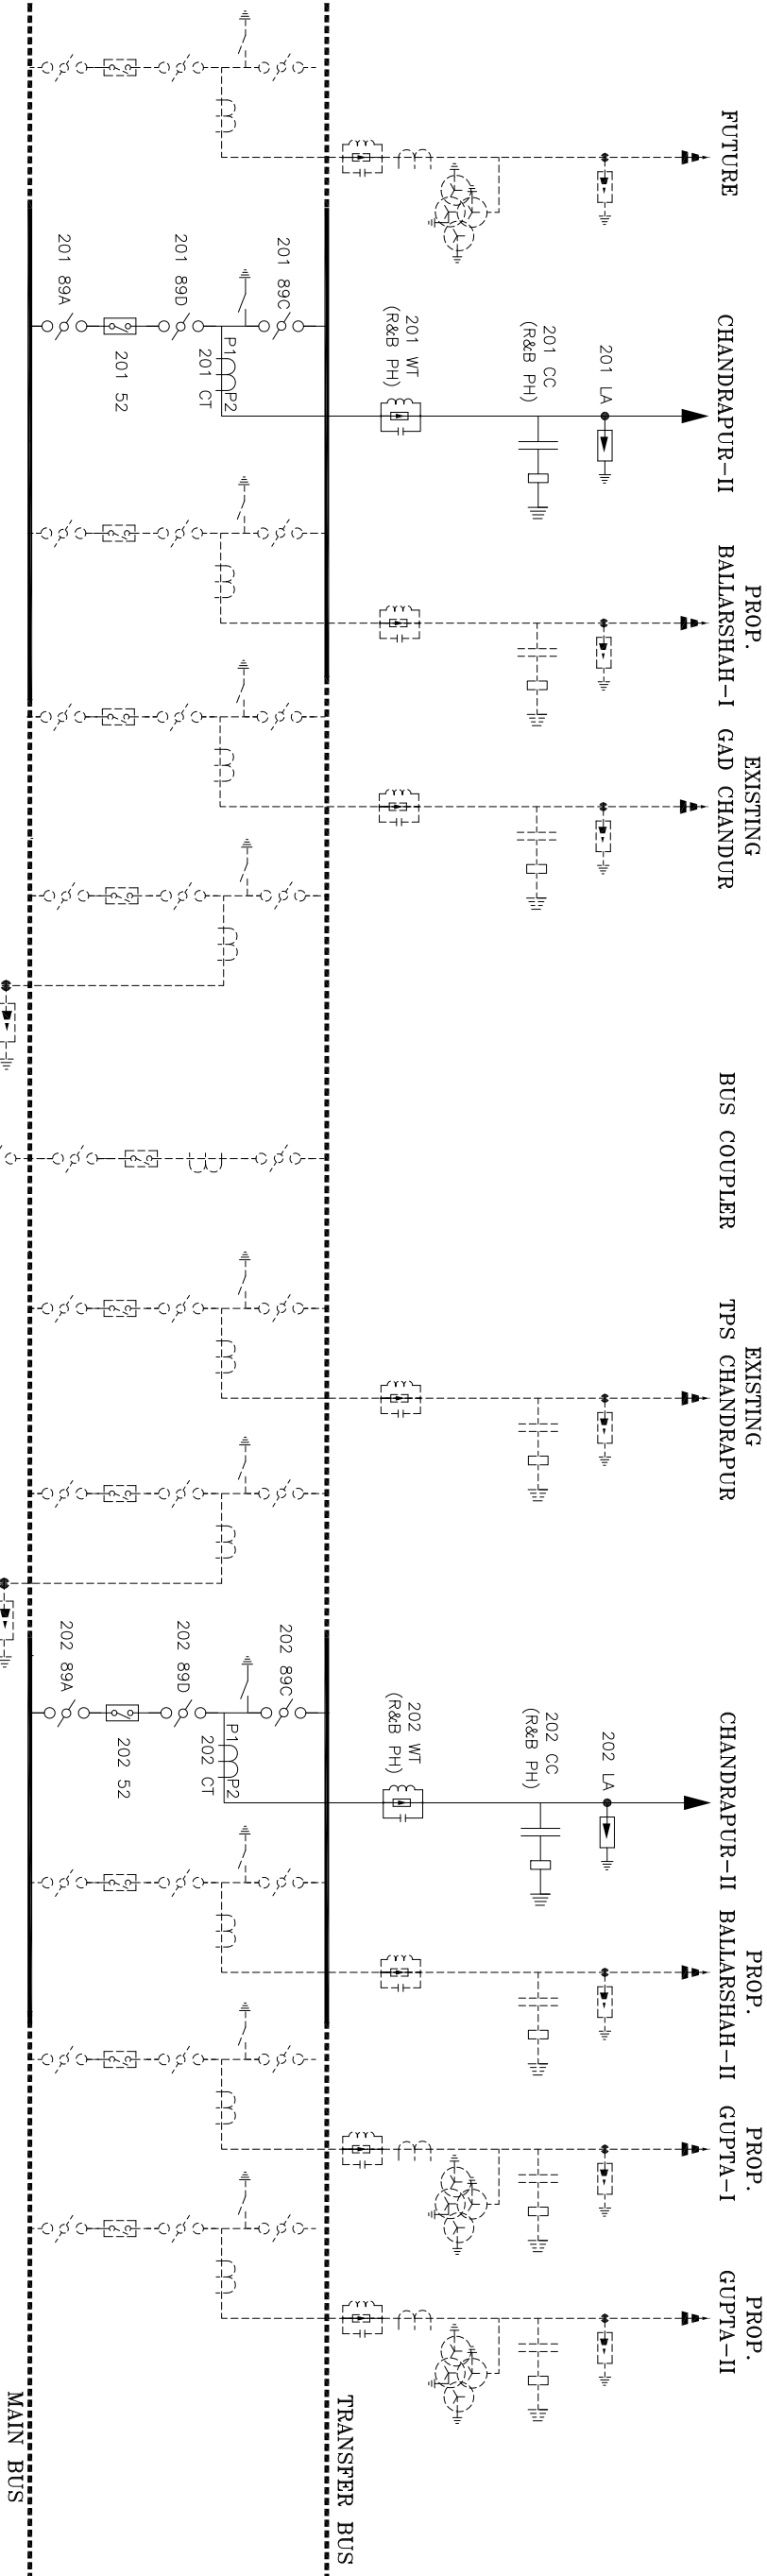

COPY RIGHT AND CONFIDENTIAL
The information on this document is the property of BHARAT HEAVY ELECTRICALS LIMITED
it must not be used directly or indirectly in anyway detrimental to the interest of the company.

COMPUTER DRG. PATH NAME :

S.N.	ITEM DESCRIPTION	SYMBOL	IDENTIFICATION	QTY.
01.	220 KV, 2000 A, 40KA FOR 1SEC, 3-PH CIRCUIT BREAKER.		52: 201,202.	02
02.	220 KV, 2000 A, 40KA FOR 1SEC, 3-PH HDB ISOLATOR WITH ONE ES		89C: 201,202.	02
03.	220 KV, 2000 A, 40KA FOR 1SEC, 3-PH HDB ISOLATOR WITHOUT ES		89A: 201,202. 89D: 201,202.	04
04.	220 KV, 800-400-200/1A, 1-PH CURRENT TRANSFORMER		CT: 201,202.	06
05.	198 KV, 1-PH SURGE ARRESTER		LA: 201,202.	06
06.	220 KV, 6600pf, 1-PH COUPLING CAPACITOR.		CC: 201,202.	04
07.	220 KV, 1250A, 0.5mH, 1-PH WAVE TRAP		WT: 201,202.	04

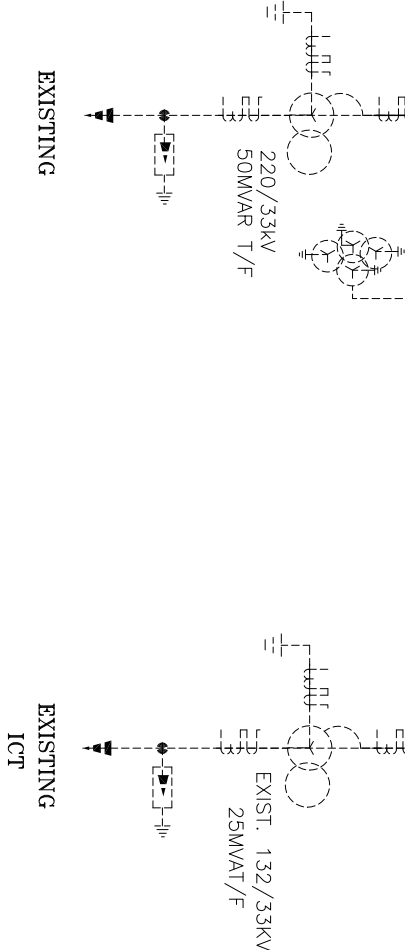

NAME OF CUSTOMER
MAHARASHTRA STATE ELECTRICITY TRANS CO. LTD.
220KV CHANDRAPUR-II SUBSTATION

BHARAT HEAVY ELECTRICALS LIMITED
TRANSMISSION PROJECTS DIVISION

CARD CODE

SINGLE LINE DIAGRAM FOR
220KV MIDC CHANDRAPUR SUBSTATION

NEXT SHEET
SHEET No. 01

SIGN & DATE

INVENTORY NO.

SCALE NTS W.O. No. 89001 DRG. No. TB-3-325-316-001A

REV. 00

