




**SIDE ELEVATION - 1**

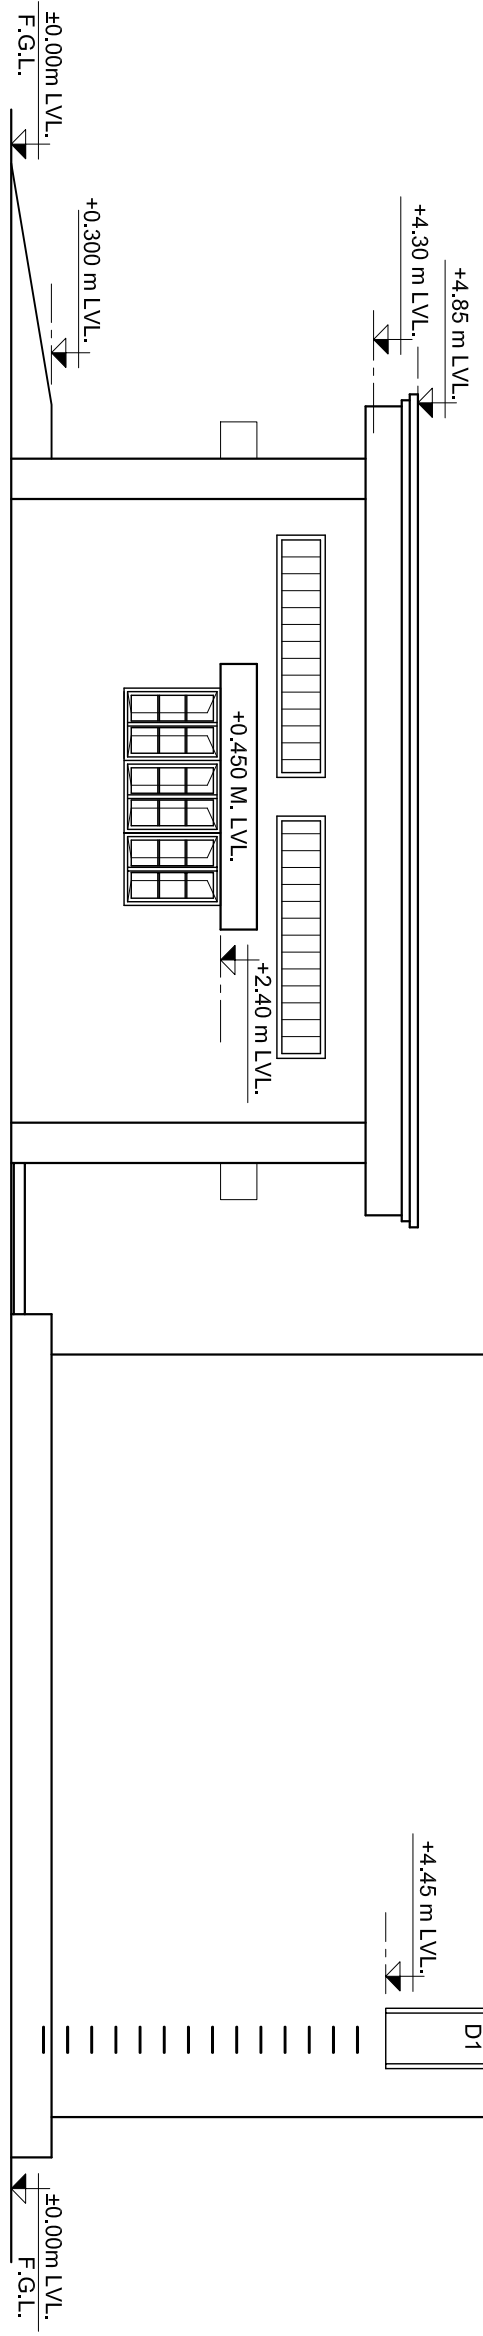


**SIDE ELEVATION - 2**

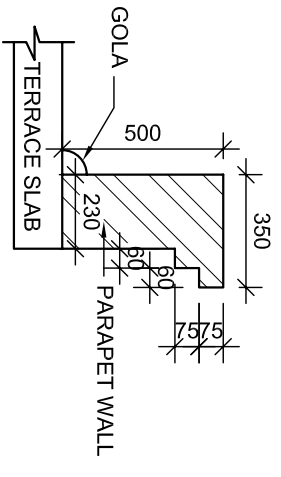

**TYP. DETAILS OF CORBELLING FOR PARAPET AT ROOF LEVEL**

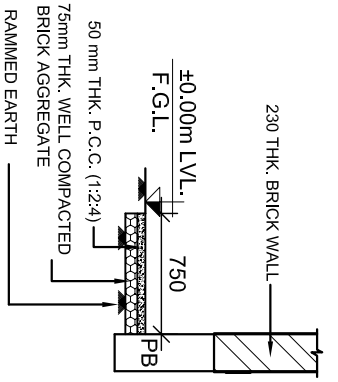

**TYP. DETAILS FOR PLINTH PROTECTION**

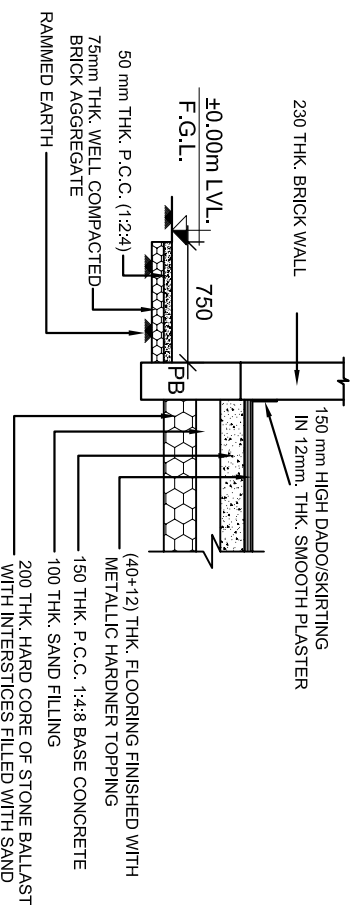

**TYP. DETAILS FOR PLINTH PROTECTION AND FLOORING DETAILS FOR FFPH BUILDING**

**NOTE:-**  
FOR NOTE REFER DRG. NO. C/ENGG/STD/FFPH-17

RELEASED FOR TENDER & CONSTRUCTION.

**POWER GRID CORPORATION OF INDIA LIMITED**  
(A Government of India Enterprise)



APPROVED BY ED (ENGG) ON 02.05.2005 VIDE NOTE SHEET REF. NO. C/ENGG/CV/SK-S/S DTD 30.03.2005

AC/DE/ENGG- CIVIL	CODE/ENGG- CIVIL	DGM/ENGG- CIVIL	AGM/ENGG- TL/CIVIL	GM/ENGG-S(S) TL/CIVIL	ED(ENGG)	DATE	TITLE :
							ELEVATION FOR FIRE WATER PUMP HOUSE & WATER TANK
							PROJECT :
							STANDARD DRAWING FOR FFPH BUILDING
							SCALE :
							N/S
							DRAWING NO. :
							C/ENGG/STD/FFPH-2
							REV :
							R-0