



400KV SECTION E-E

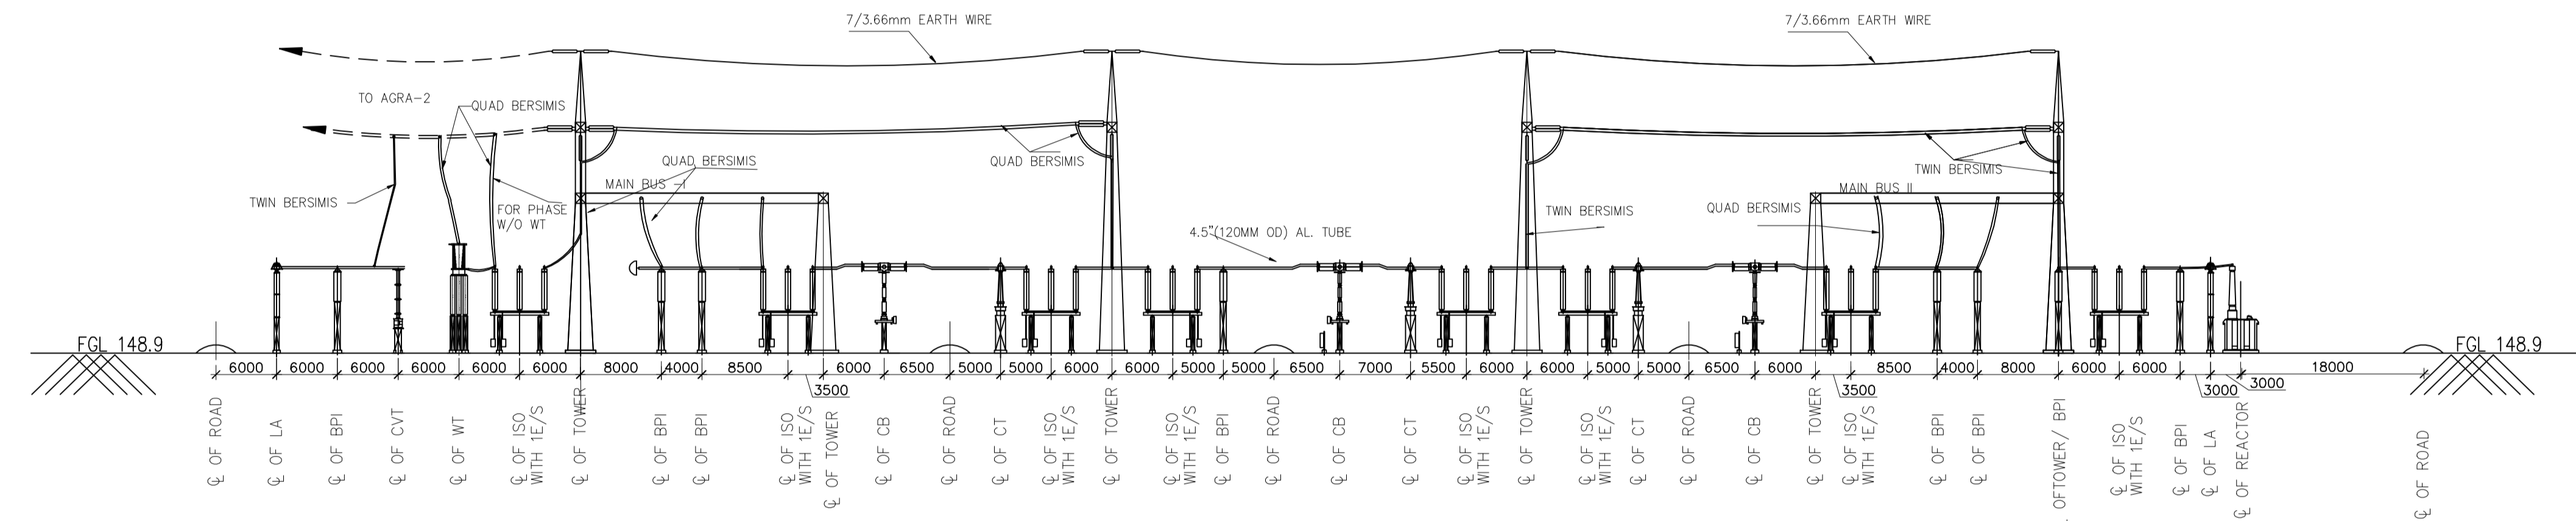

400KV SECTION F-F

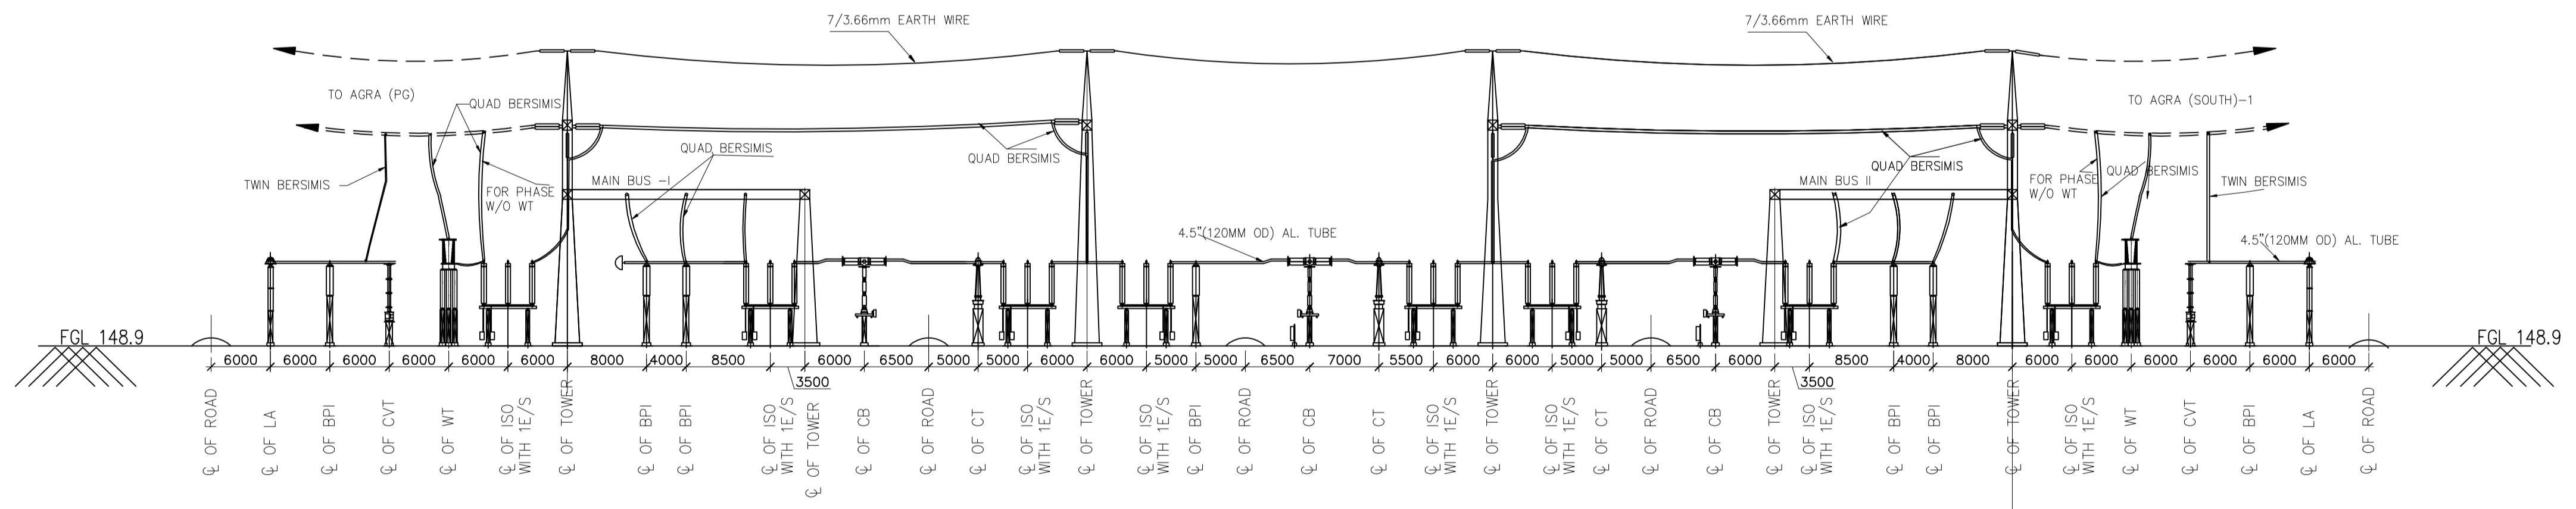

400KV SECTION G-G

REV.	DATE	ALTERED	CHECKED	APPROVED	REV.	DATE	ALTERED	CHECKED	APPROVED	REV.	DATE	ALTERED	CHECKED	APPROVED	REV.	DATE	ALTERED	CHECKED	APPROVED	

ADDITIONAL INFORMATION W.O.No.	xzkad@ifj;kstuk.dk.uke POWER GRID CORPORATION OF INDIA LTD
STATUS OF DRAWING	NAME OF PROJECT : SUBSTATION PACKAGE -SS01 765KV/400KV AGRA (UP) NEW SUBSTATION
DISTRIBUTION OF PRINTS	NOA NO.- CC-CS/494-NR1/SS-2546/3/G3/NOA-IAI/5163 & 5164 Hkkjr gshn bysfnM qLAV/30/15/15/22.01.15 W~kalfeku ifj; fohkx BHARAT HEAVY ELECTRICALS LTD. TRANSMISSION PROJECTS DIVISION
	foHkxx DEPT. dksM CARD CODE vuqikr / SCALE NTS dksM dksM CARD CODE
	'kh"kw@TITLE SECTIONAL ELEVATION FOR 400KV YARD AGRA UPPTCL(NEW) SUBSTATION
	M&S_d-/DRAWING NO. TB-0-376-316-002 "B d-/SHEET No.05 /vxyk i'g /NEXT SHEET

COMPUTER DRG. PATH NAME :
 REF. DRG. No.
 SIGN. & DATE
 INVENTORY No.

15 14 13 12 11 10 9 8 7 6 5 4 3 2 1
 K
 J
 I
 H
 G
 F
 E
 D
 C
 B
 A