

ANNEXURE - VI

GENERAL LAYOUT

GOLDEN JUBILEE CELEBRATIONS

ON 7TH JANUARY '15
AT BHEL TOWNSHIP
SECTOR-17, NOIDA (U.P.)


LEGEND

- ① MAIN FUNCTION SITE
- ② STAGE LOCATION
- ③ HI-TEA/CATERING AREA
- ④ WELCOME / EXIT GATE
- ⑤ EXIT GATE - DND SIDE
- ⑥ EMPLOYEE GATE ENTRY
- ⑦ VIP GATE - ENTRY
- ⑧ ENTRY/EXIT GATE TOWARDS 17-A
- ⑨ SITE FOR DISTRIBUTION OF DINNER BOX

 FLOWER GATES


 MIRCHI LIGHTS

 GATES 4,5,6 & 7 WITH BRANDING

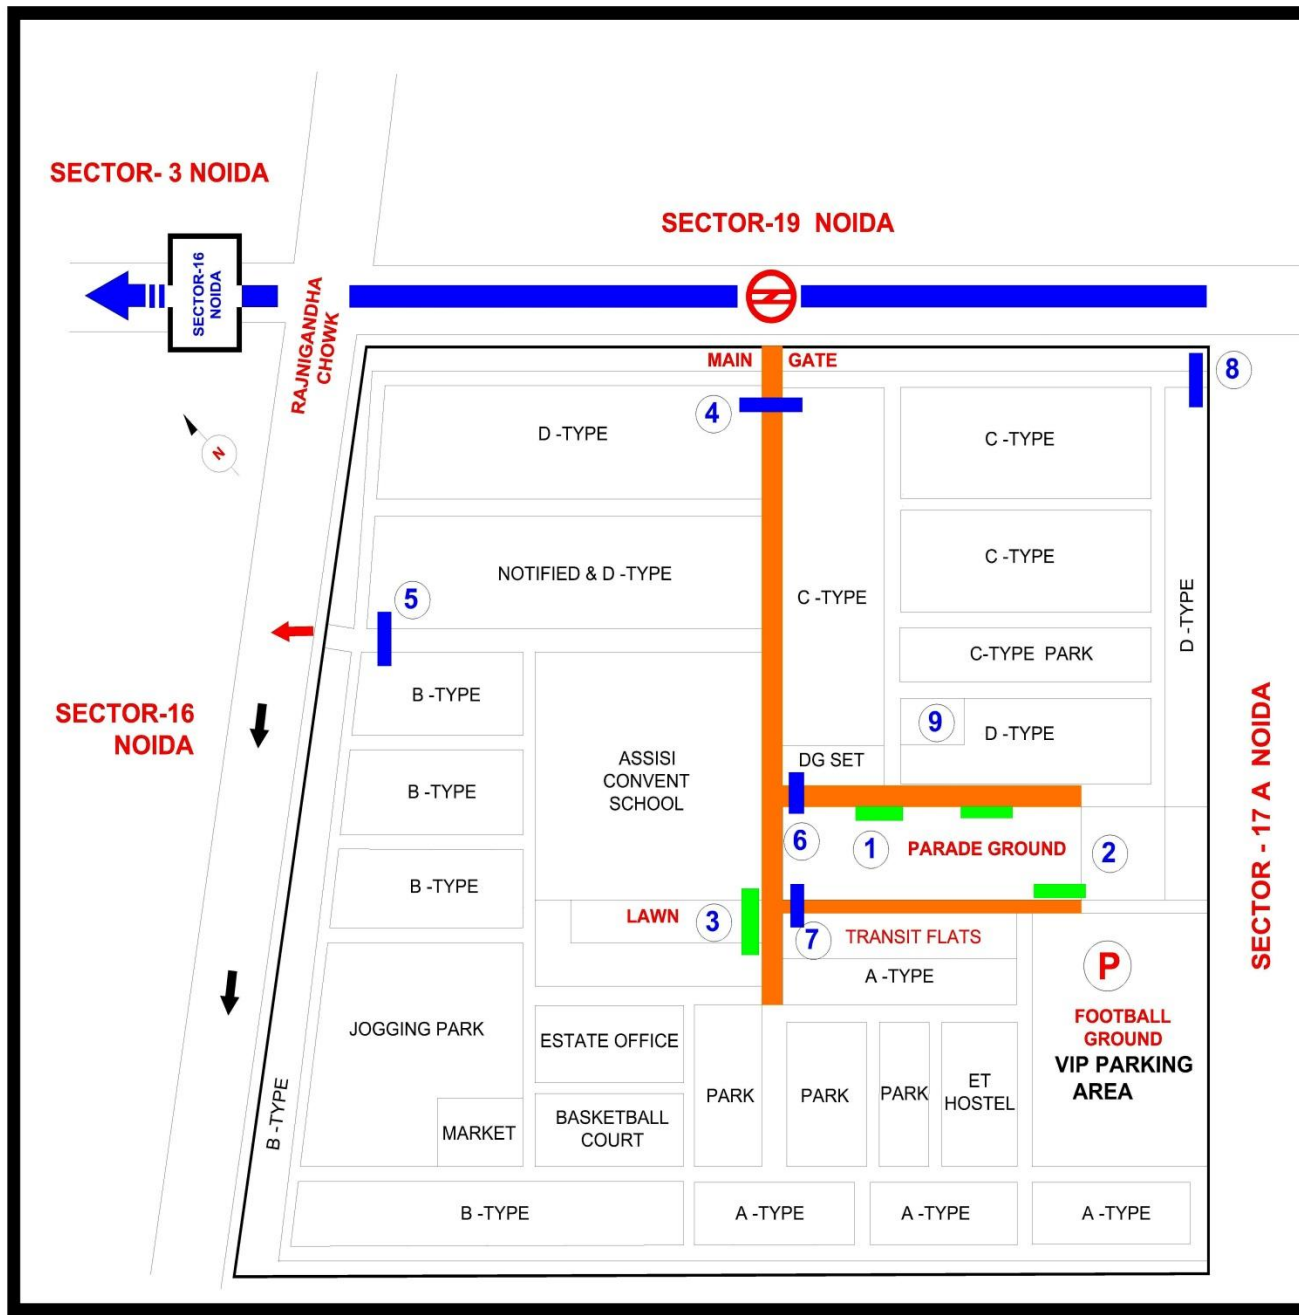

LAYOUT - MAIN FUNCTION AREA & STAGE

TOWARDS
MAIN GATE

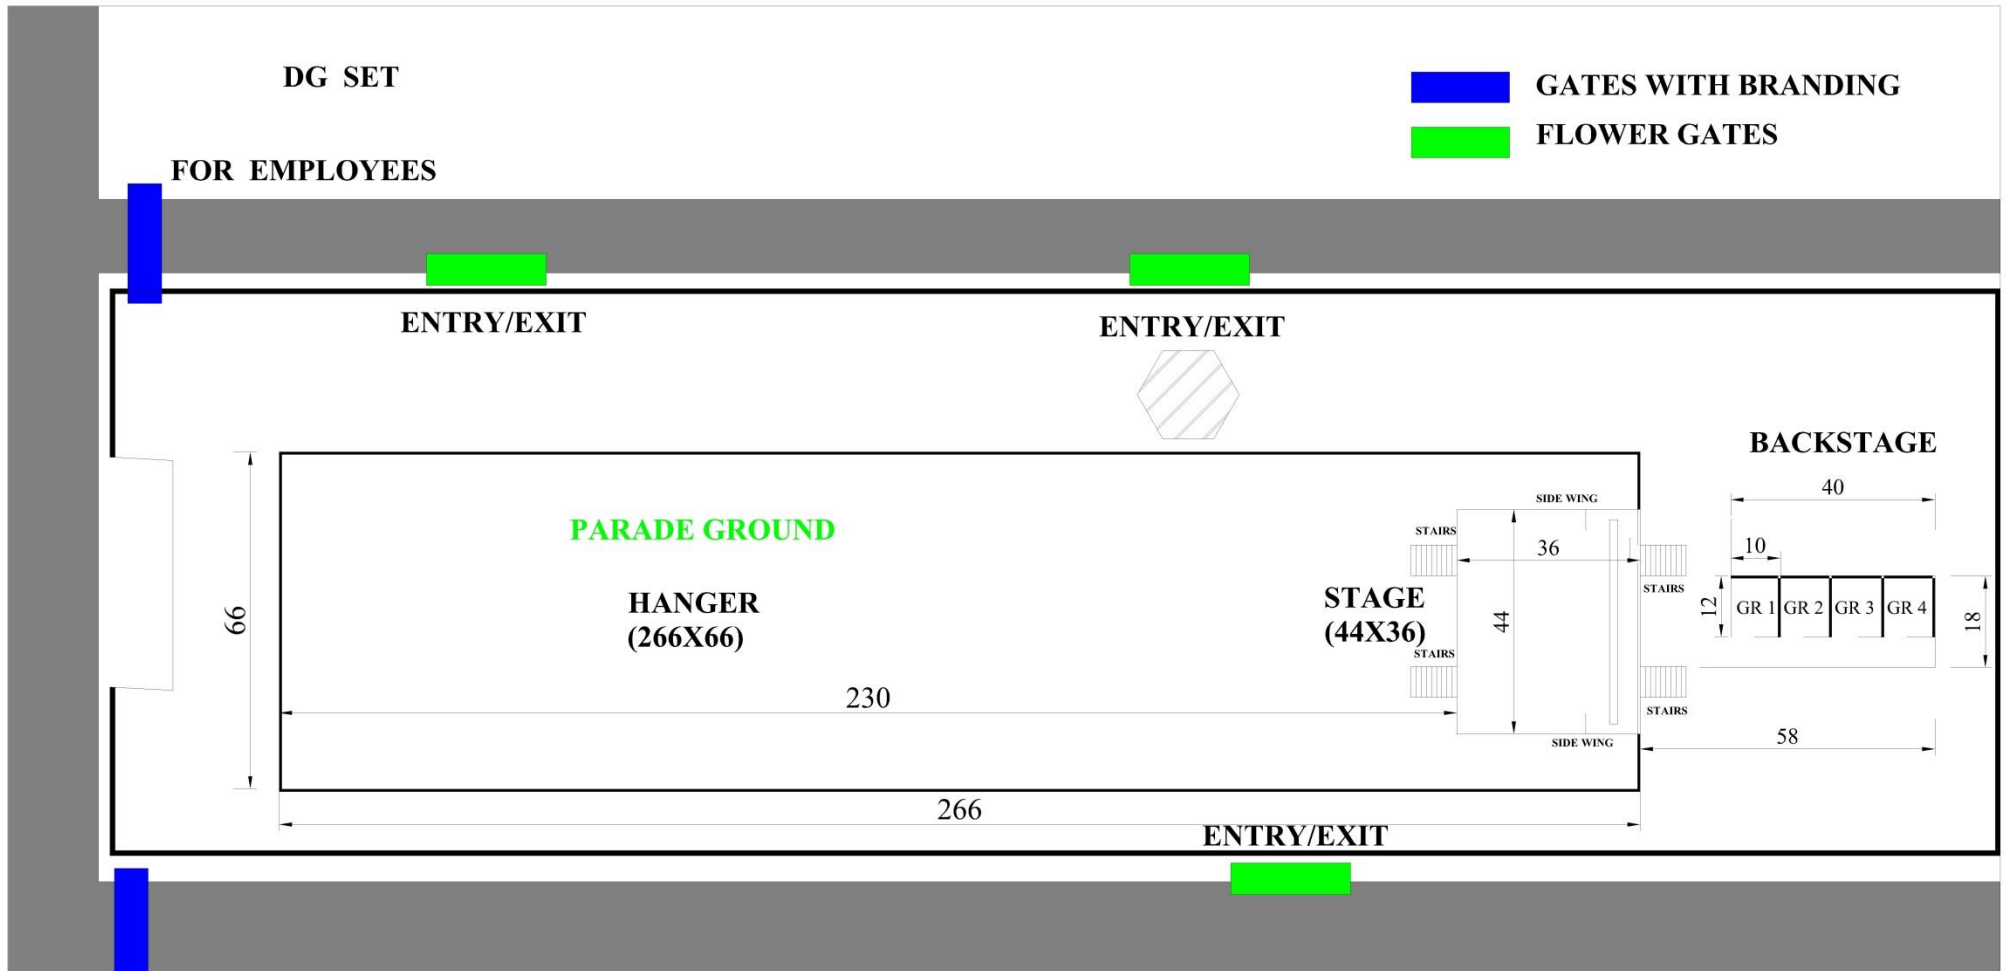


■ GATES WITH BRANDING
■ FLOWER GATES

FOR VIP

TRANSIT FLATS

NOTE- All Dimensions are in Feet.
Shape of Stair-case may vary according to site requiremtns.

LAYOUT - HI-TEA / CATERING AREA

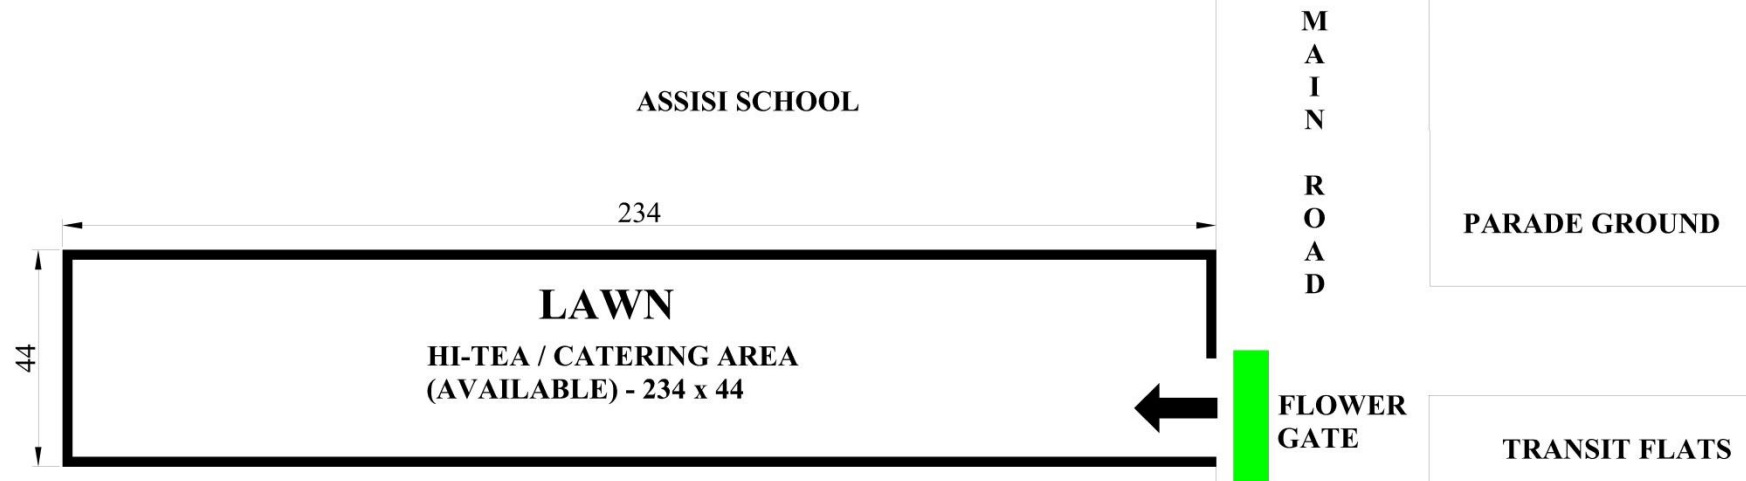

Note : All Dimensions in Feet