
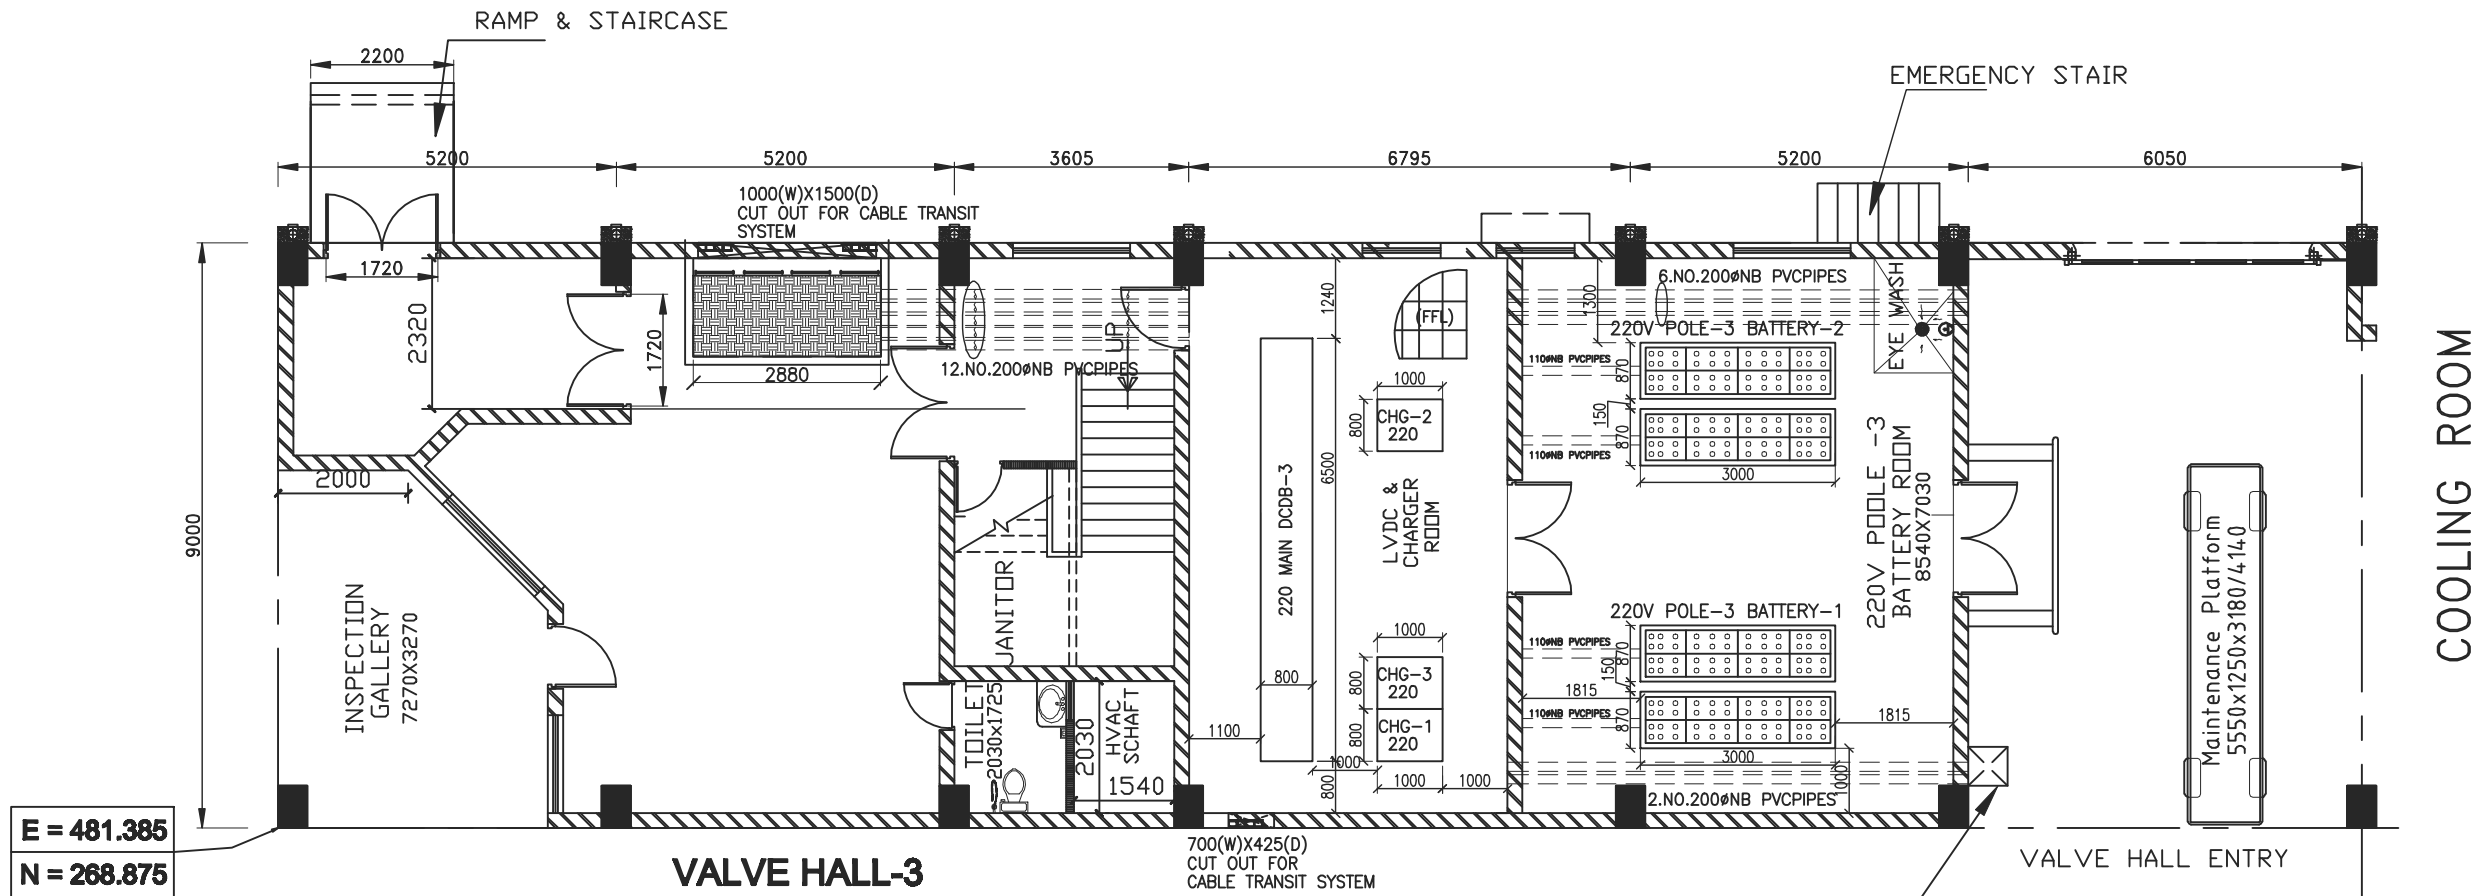



FIRST ANGLE PROJECTION ( ALL DIMENSIONS ARE IN MM. )

DRAWING No. TB-2-343-316-211A

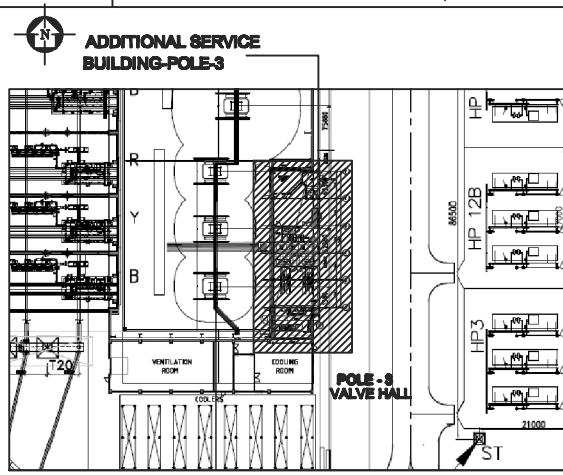

PLAN AT EL(+).275M LVL  
(GROUND FLOOR)

ASB 4 WILL BE SAME AS ASB3

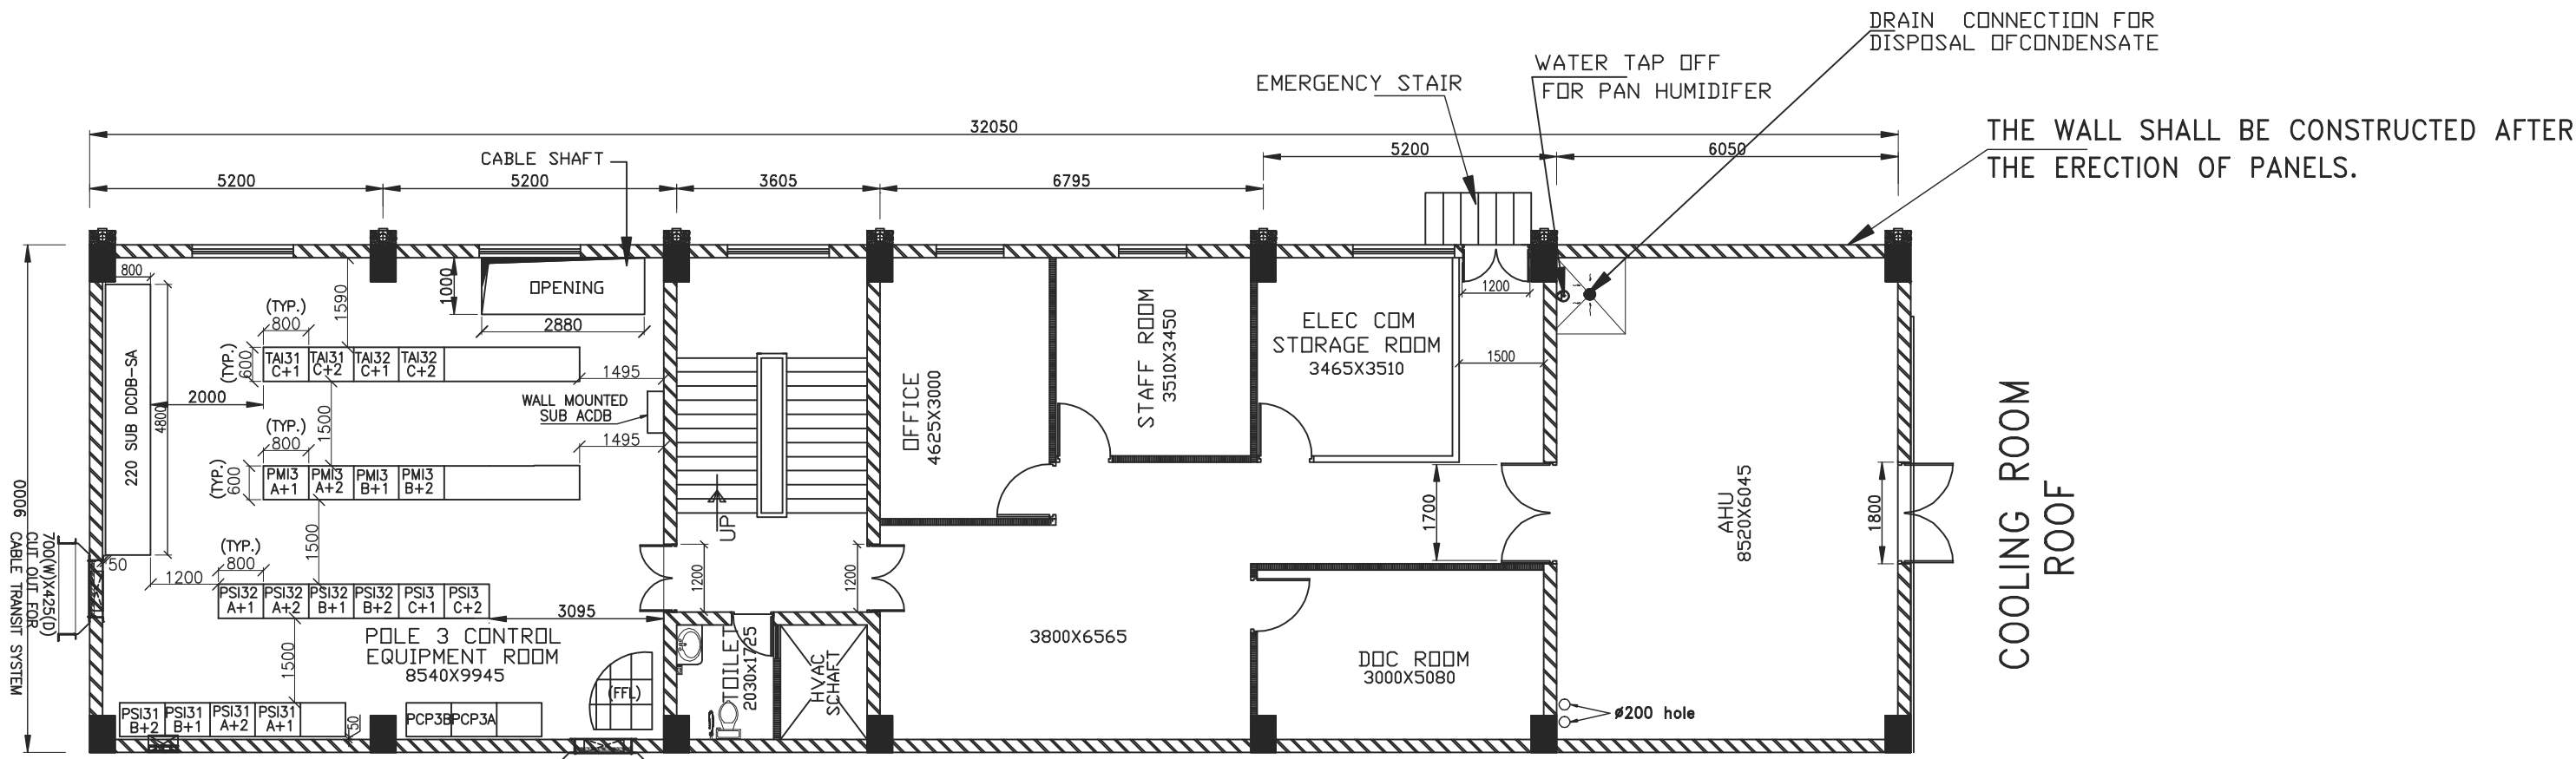

PLAN AT EL(+).775M LVL  
(FIRST FLOOR)

PREVIOUS REVISION: TB-2-343-316-211 REV. 00

ADDITIONAL INFORMATION W.O.No. 80014				POWER GRID CORPORATION OF INDIA LIMITED (A GOVERNMENT OF INDIA ENTERPRISE)			
STATUS OF DRAWING				NAME OF CUSTOMER/PROJECT			
DISTRIBUTION OF PRINTS				±800KV, 600MW, HVDC MULTI-TERMINAL NER/ER-NR/WR INTERCONNECTOR -I PROJECT			
STATION NAME: AGRA				Bharat Heavy Electricals Limited TRANSMISSION PROJECTS DIVISION			
REV.	DATE	ALTERED	RK	DEPT.	अनुपात / SCALE	कॉड कोड CARD CODE	पुनः/REV.
01	23.07.13	CHECKED APPROVED	NK AG				01
PANEL LAYOUT ADD SERVICE BUILDING(POLE-3)AGRA				ड्राइंग.क./DRAWING NO. TB-2-343-316-211A			
				पृष्ठ क्र./SHEET No. 01 अगला पृष्ठ/NEXT SHEET --			

COPY RIGHT AND CONFIDENTIAL  
The information on this document is the property of BHARAT HEAVY ELECTRICALS LIMITED  
it must not be used directly or indirectly in anyway detrimental to the interest of the company.

COMPUTER DRG. PATH NAME :

REF. DRG. No.

SIGN. & DATE

INVENTORY No.

REV.	DATE	ALTERED	REV.	DATE	ALTERED	REV.	DATE	ALTERED	REV.	DATE	ALTERED
		CHECKED			CHECKED			CHECKED			CHECKED
		APPROVED			APPROVED			APPROVED			APPROVED
ZONE			ZONE			ZONE			ZONE		