

Certification signature by

2

3

Sl. No.	EASTING	NORTHING	REMARKS
A1	E=22645.000	N=22499.000	BARRAGE AXIS
A2	E=22719.000	N=22492.000	
B1	E=22651.171	N=22391.272	BARRAGE
B2	E=22814.700	N=22495.008	
B3	E=22763.290	N=22562.397	
B4	E=22589.228	N=22462.468	INTAKE
IN	E=22683.508	N=22407.199	INTAKE TUNNEL
IT-1	E=22680.741	N=22387.826	
IT-2	E=22700.282	N=22395.104	
DC1	E=22701.343	N=22295.374	DESILTING CHAMBER
DC1'	E=22692.660	N=22136.185	
DC2	E=22734.794	N=22293.549	
DC2'	E=22726.110	N=22134.361	
AD1	E=22812.829	N=22209.462	ADIT-1
AD2	E=22779.133	N=22211.289	
AD3	E=22692.259	N=22216.038	
AD5	E=22765.326	N=22084.088	
AD6	E=22697.085	N=22084.088	
AD7	E=22699.306	N=22124.806	
AD8	E=22698.620	N=22112.210	
AD9	E=22737.890	N=22109.040	
SFT13	E=22754.926	N=22083.066	SILT FLUSHING TUNNEL & OUTLET PORTAL
SFT14	E=22783.868	N=22085.423	
SFT15	E=22926.000	N=22087.000	
B12	E=22719.000	N=22004.000	HRT
AP	E=24777.968	N=21595.523	ADIT-2
AD10	E=24314.043	N=20922.669	

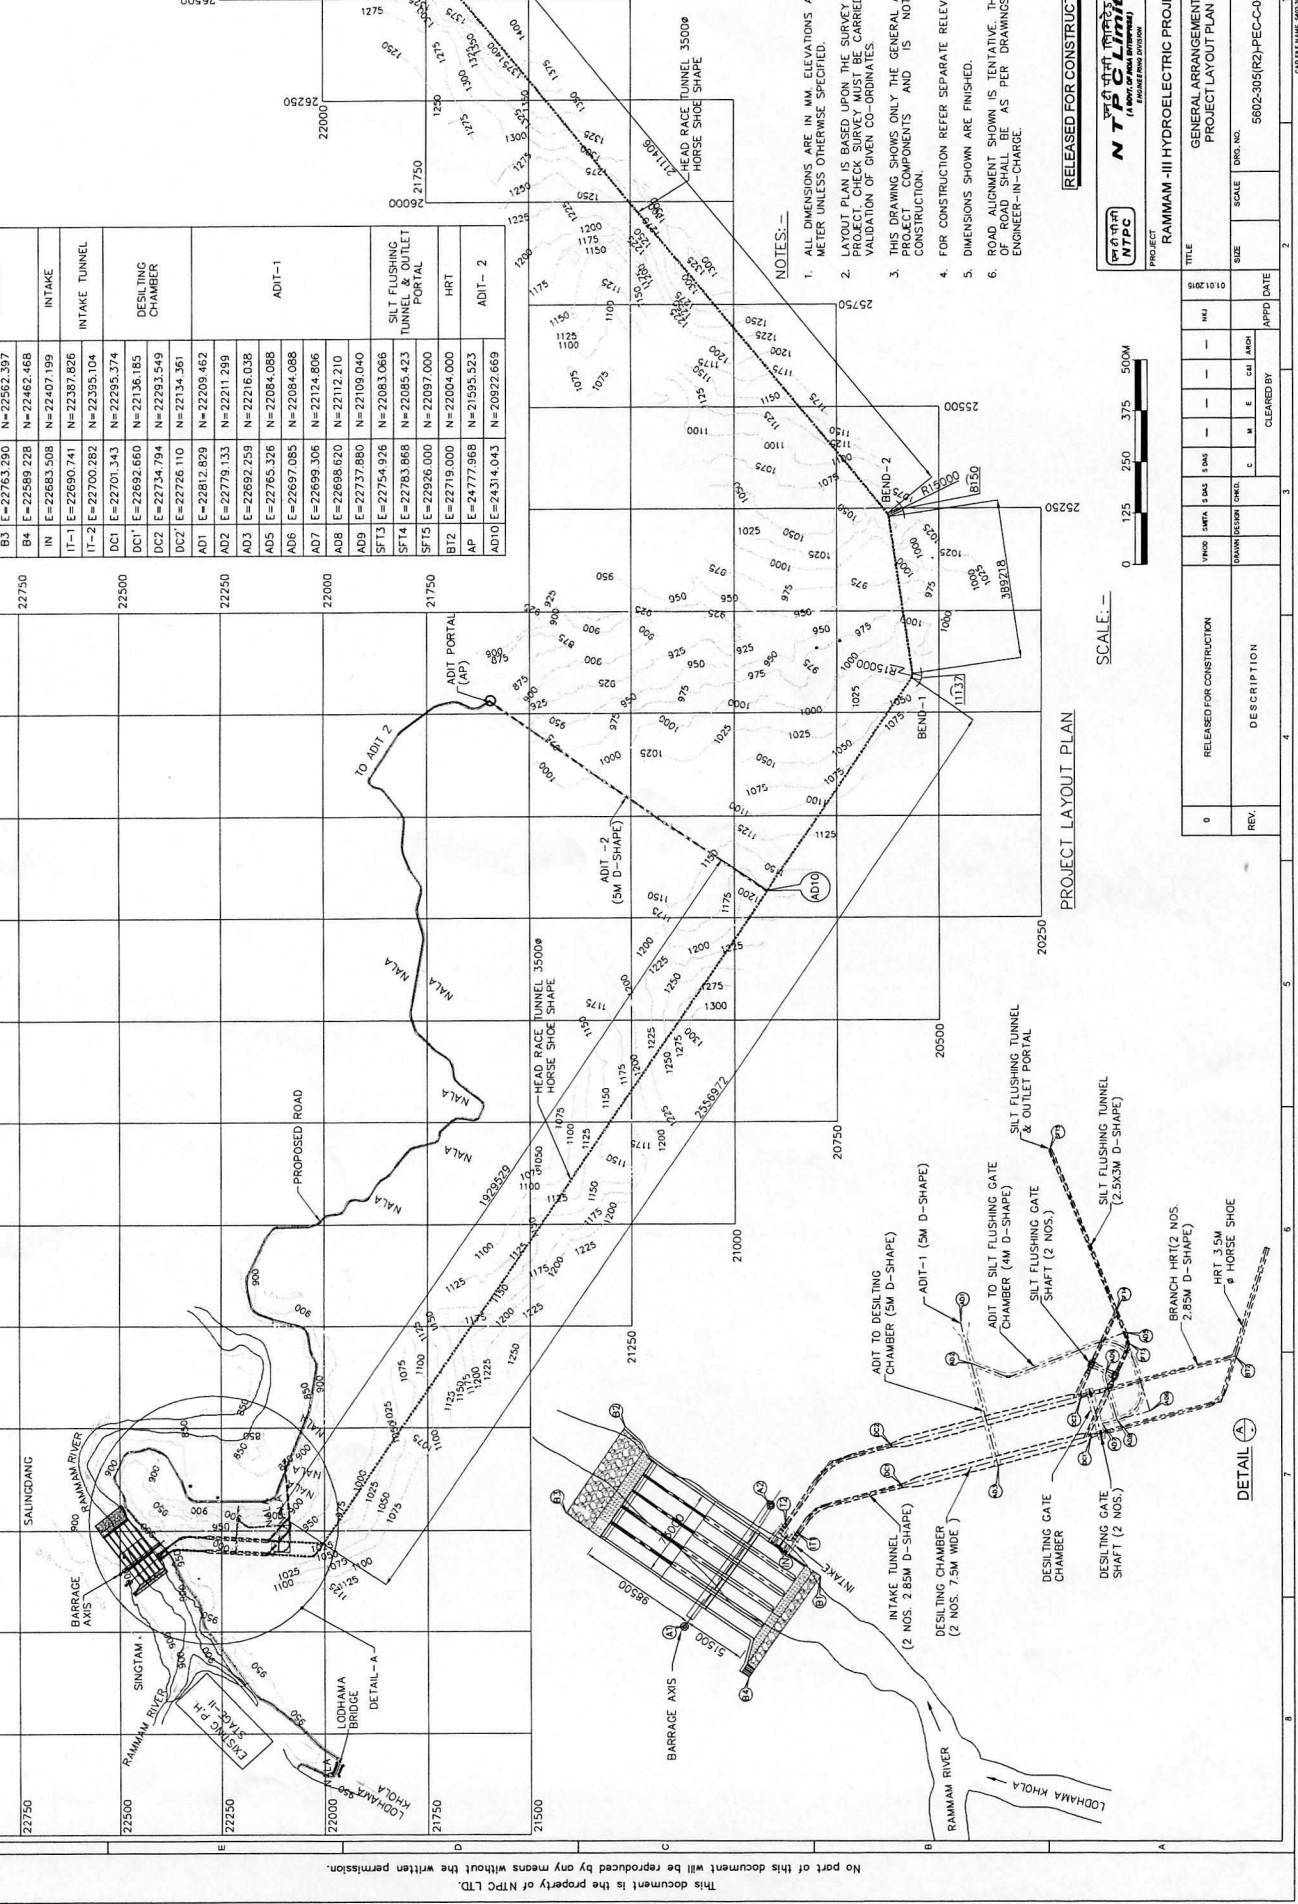

NOTES:-

1. ALL DIMENSIONS ARE IN MM. ELEVATIONS AND GRID ARE IN METER UNLESS OTHERWISE SPECIFIED.
2. LAYOUT PLAN IS BASED UPON THE SURVEY CARRIED OUT AT PROJECT CHECK SURVEY MUST BE CARRIED OUT FOR FIELD VALIDATION OF GIVEN CO-ORDINATES.
3. THIS DRAWING SHOWS ONLY THE GENERAL ARRANGEMENT OF PROJECT COMPONENTS AND IS NOT MEANT FOR CONSTRUCTION.
4. FOR CONSTRUCTION REFER SEPARATE RELEVANT DRAWINGS.
5. DIMENSIONS SHOWN ARE FINISHED.
6. ROAD ALIGNMENT SHOWN IS TENTATIVE. THE FINAL LAYOUT OF ROAD SHALL BE AS PER DRAWINGS APPROVED BY ENGINEER-IN-CHARGE.

RELEASED FOR CONSTRUCTION

NTPC Limited
 (A GOVT. OF INDIA ENTERPRISE)
 PROJECT: RAMMAM-III HYDROELECTRIC PROJECT(3x40 MW)
 TITLE: GENERAL ARRANGEMENT PROJECT LAYOUT PLAN
 SHEET: (OF 2)
 SCALE: DWS. NO.: 5602-305/02)NPEC-C-001
 REV. NO.: 0

REV.	DESCRIPTION	DATE	BY	CHECKED	APPROVED
0	RELEASED FOR CONSTRUCTION				

3

4

