


1157.12m

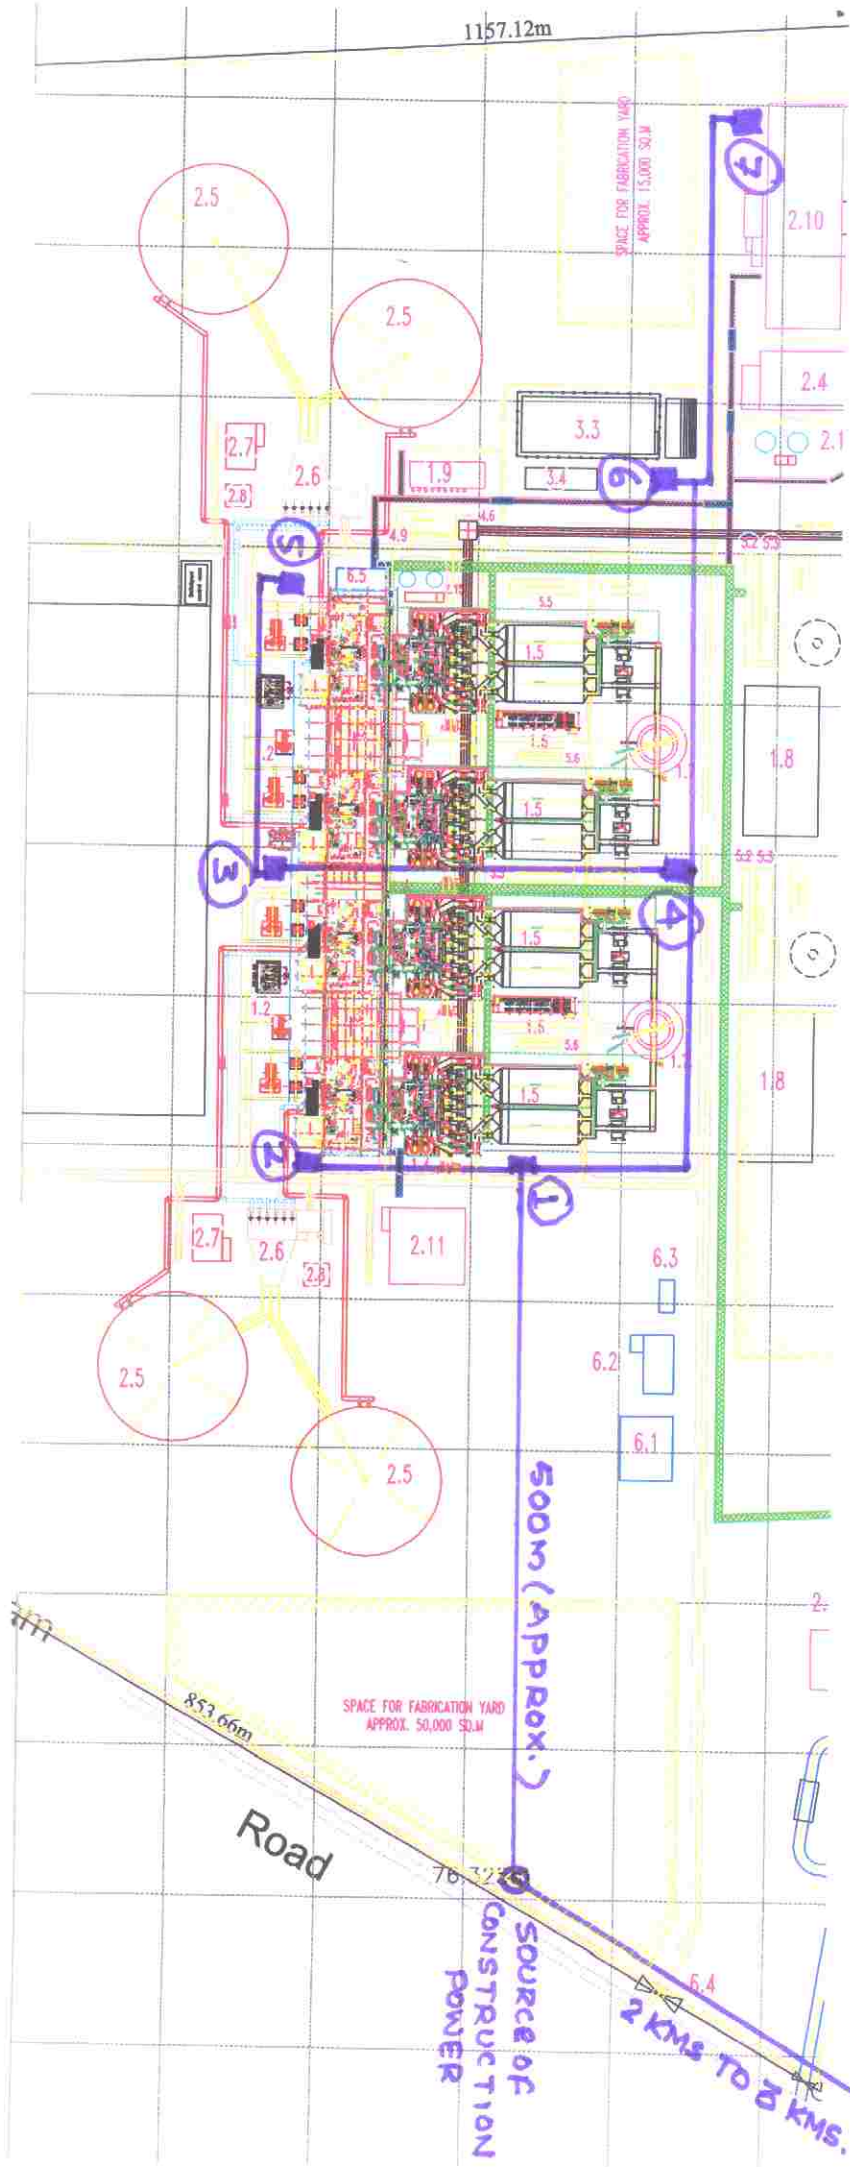

2 NOS. 500 KVA
 PLUS
 2 NOS. 250 KVA
 SUBSTATION