

COPY RIGHT AND CONFIDENTIAL
The information on this document is the property of Bharat Heavy Electricals Limited.
It must not be used directly or indirectly in anyway detrimental to the interest of the company.

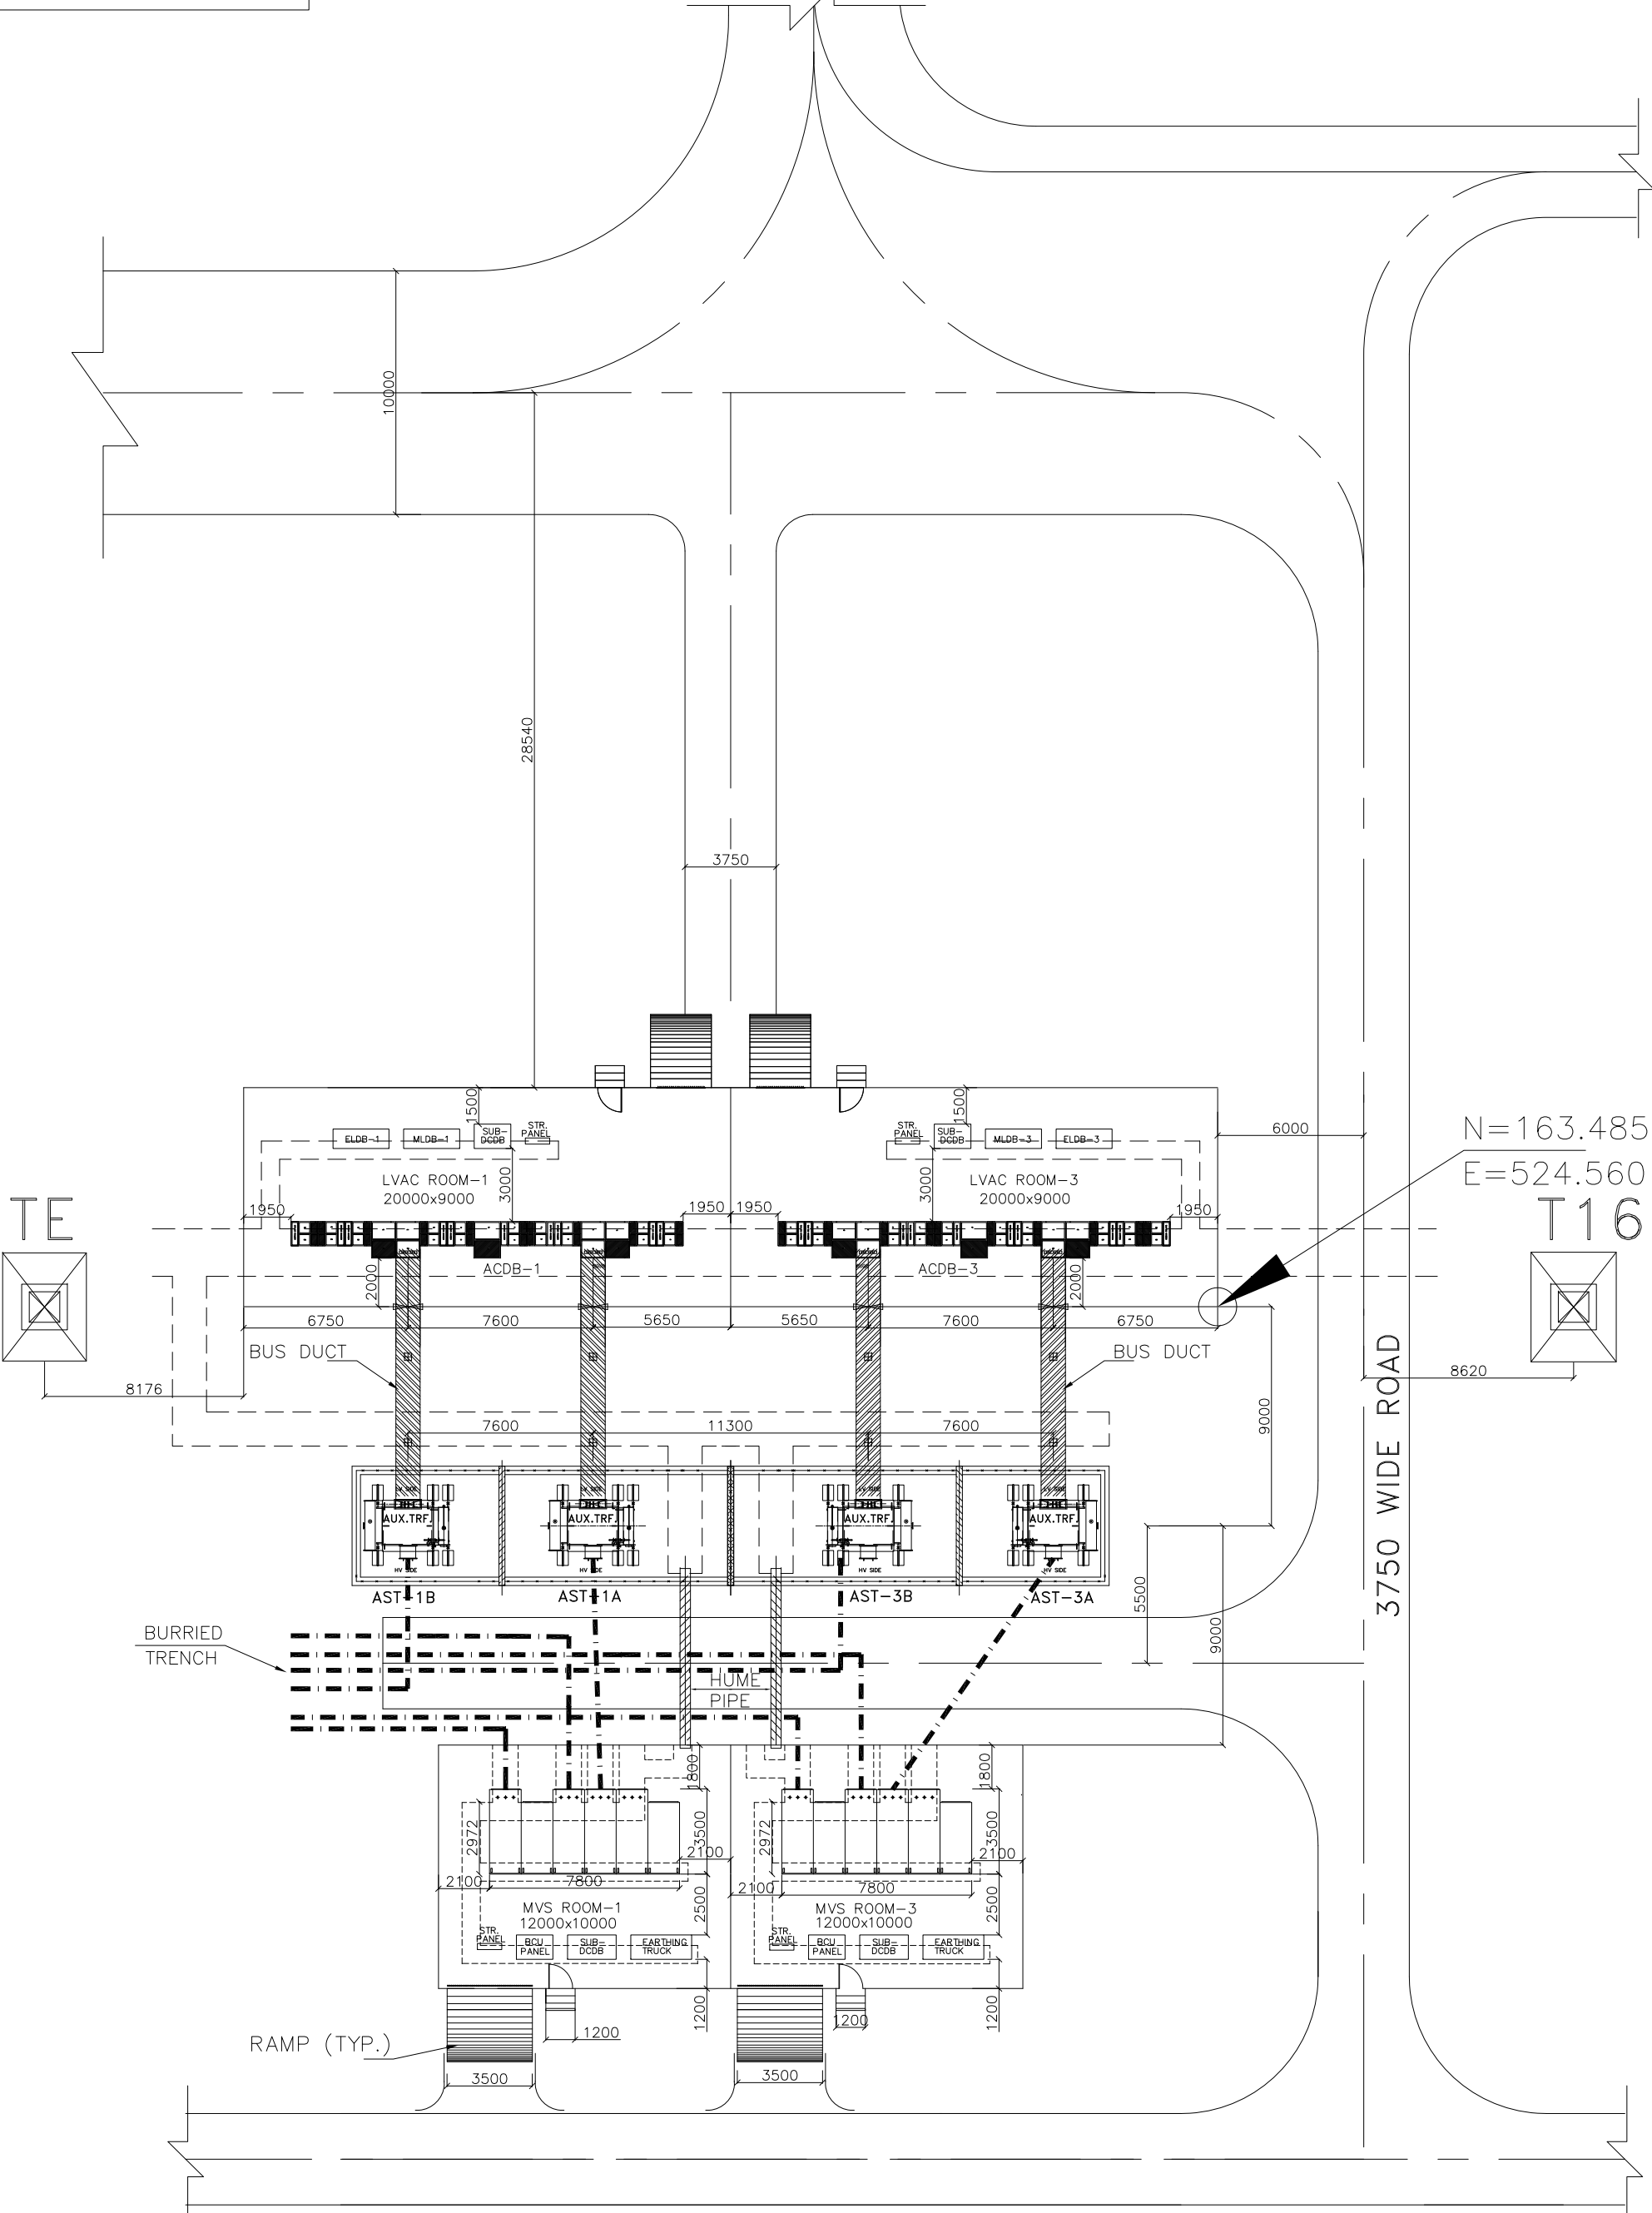
COMPUTER DRG. PARTY NAME :

REF. DRG. No.

SIGN. & DATE



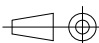
INVENTORY No.

DRAWING No. TB-2-343-316-119



NOTE:-

- FOR OTHER DETAILS REFER DWG. NO. TB-0-343-320-00 AC YARD (PLAN VIEW) & TB-0-343-316-115 TRENCH LAYOUT HVDC - AGRA
- CONTROL CABLE TO BE ROUTED TO NEAREST TRENCH THROUGH PVC CONDUIT FROM LT TRANSFORMERS.

NOA NO.			C-61901R-S056-8/NOA-II/3660 DATED 21.3.2011 FOR SUPPLIES & C-61901R-S056-8/NOA-IV/3662 DATED 21.3.2011 FOR SERVICES																		
ADDITIONAL INFORMATION W.O.No.			ग्राहक/परियोजना का नाम			POWER GRID CORPORATION OF INDIA LIMITED +/- 800 kV, 6000 MW HVDC MULTI TERMINAL SYSTEM PACKAGE ASSOCIATED WITH NE/ER-NR/WR INTERCONNECTOR-I															
STATUS OF DRAWING			NAME OF CUSTOMER/PROJECT																		
DISTRIBUTION OF PRINTS			 भारत हेवी इलेक्ट्रिकल्स लिमिटेड ट्रान्समिशन परियोजना विभाग BHARAT HEAVY ELECTRICALS LTD. TRANSMISSION PROJECTS DIVISION			<table><tr><td>खसरा DRAWN</td><td>नाम /NAME</td><td>हस्ता./SIGN.</td><td>दि./DATE</td></tr><tr><td>जेका CHECKED</td><td>RANJEET</td><td>RANJEET</td><td>27.04.12</td></tr><tr><td>स्वीकृत APPROVED</td><td>AKD</td><td></td><td></td></tr></table>		खसरा DRAWN	नाम /NAME	हस्ता./SIGN.	दि./DATE	जेका CHECKED	RANJEET	RANJEET	27.04.12	स्वीकृत APPROVED	AKD				
खसरा DRAWN	नाम /NAME	हस्ता./SIGN.	दि./DATE																		
जेका CHECKED	RANJEET	RANJEET	27.04.12																		
स्वीकृत APPROVED	AKD																				
REV. 01	DATE 06.09.12	ALTERED CHECKED NEERAJ APPROVED AKD	MANOJ	विभागा DEPT.		अनुपात / SCALE NTS	कह कोड CARD CODE														
ZONE		कोड CODE																			
REVISED AS PER POWERGRID COMMENT VIDE LETTER NO. C/ENGG/HVDC/NER-NR/ 257/625 DATED 10.08.12				शीर्षक/TITLE			द्वारा/क./DRAWING NO. TB-2-343-316-119			पुनः/REV. 00											
				AUX. BUILDING-1 LAYOUT			पृष्ठ क./SHEET No. 01			अगला पृष्ठ/NEXT SHEET --											