


FOR TENDER PURPOSE ONLY

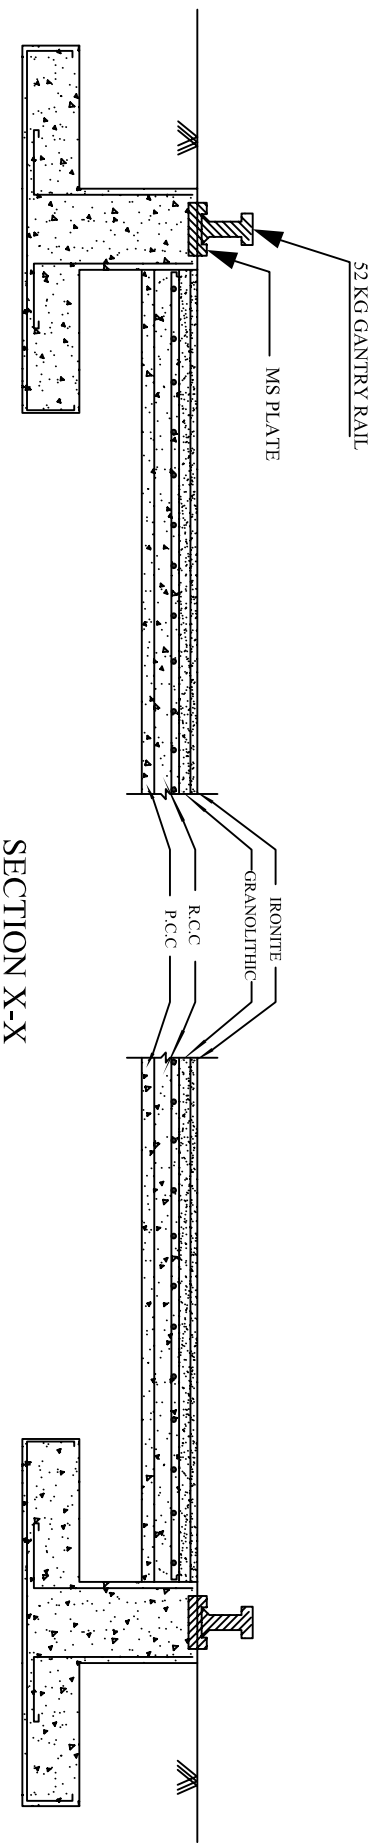

# LAYOUT OF PROPOSED 12 OPEN GANTRY EXPANSION