
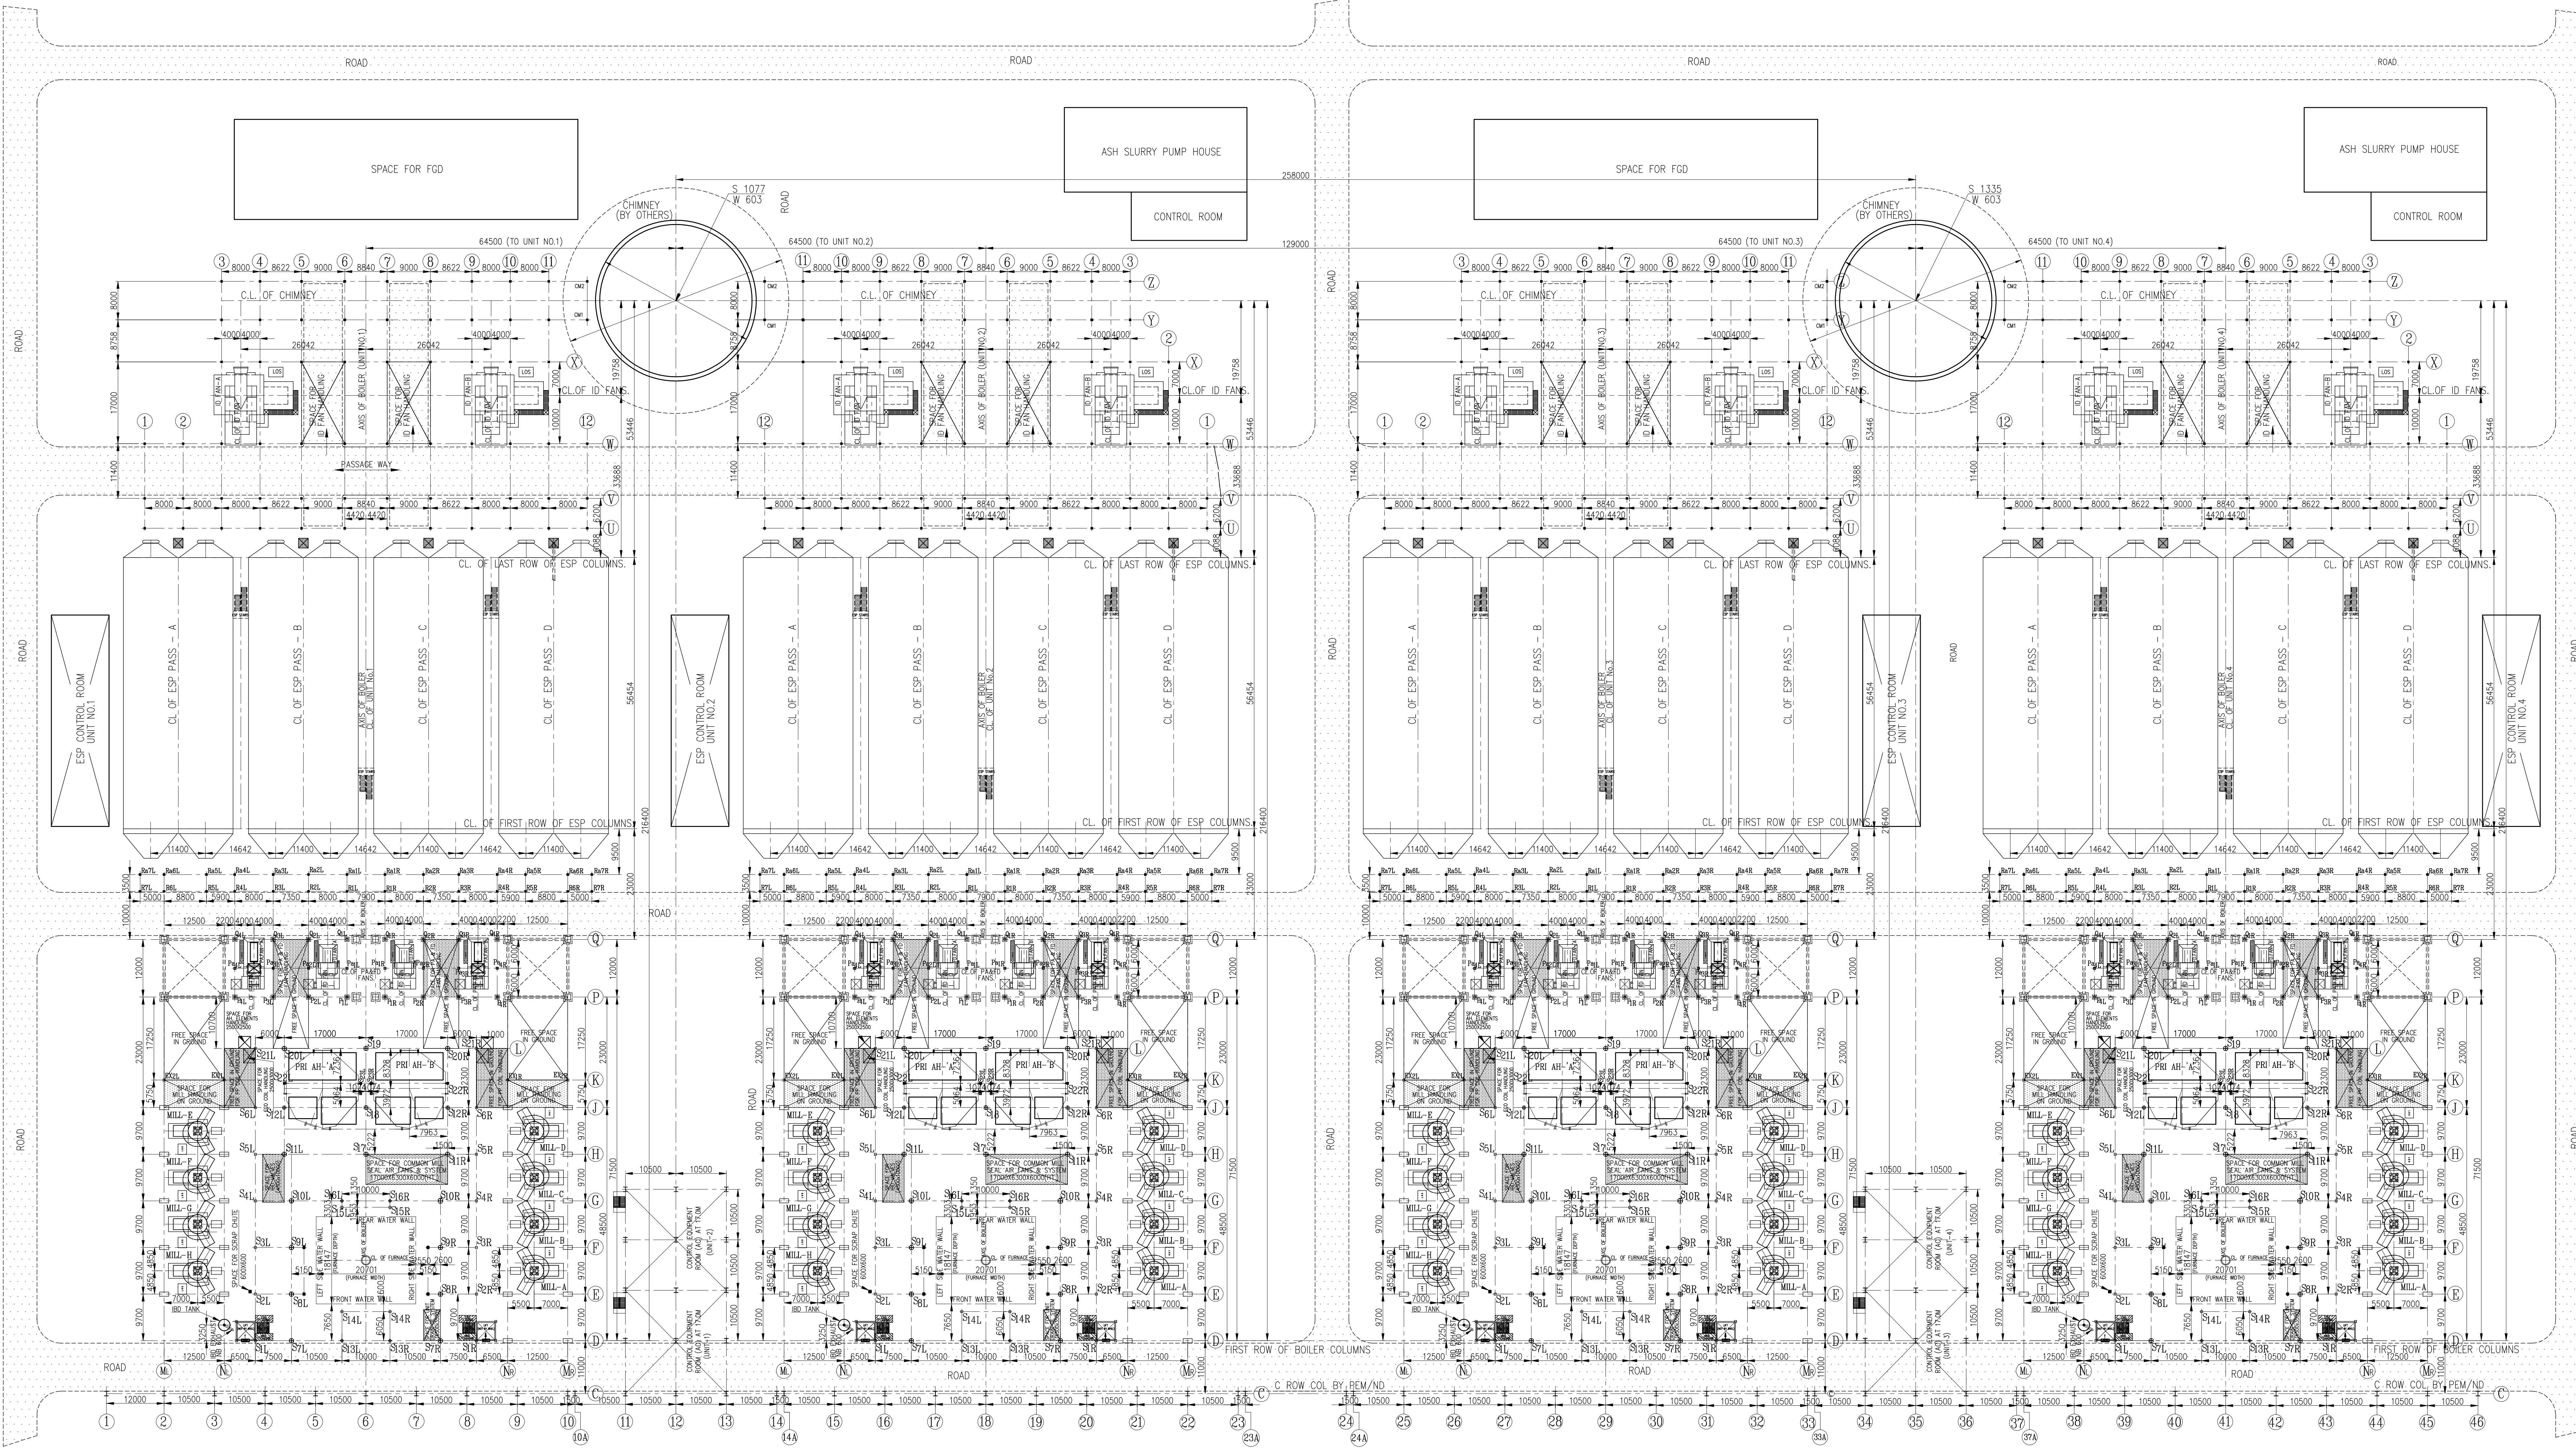


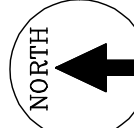

REFERENCE DRAWING:-

1. PLOT PLAN - K8915-DWG-M-003A
2. C.A. OF BOILER SEC. SIDE ELEVATION - 0-00-022-74976
3. C.A. OF BOILER SECTIONAL PLAN - 0-00-022-74977
4. LAYOUT OF ID SYSTEM - ELEVATION - 0-00-020-74987
5. LAYOUT OF ID SYSTEM - PLAN (UNIT NO.1) - 0-00-020-74988
6. LAYOUT OF ID SYSTEM - PLAN (UNIT NO.2) - 0-00-020-74989

NOTE:-

1. ALL ELEVATIONS ARE REFERRED TO POWER HOUSE FINISHED GROUND FLOOR ELEVATION + 0.0M. WHICH CORRESPONDS TO 282.5M.
2. FOR THE EXACT LOCATION OF MILL BAY COLUMNS AND TO ROW OF COLUMNS REFER PEM DRAWINGS.

CUSTOMER NO. 1604, 1605, 1606, 1607						
CUSTOMER M/S JINDAL POWER LIMITED., RAIGARH						
PROJECT O.P. JINDAL SUPER THERMAL POWER PROJECT 4 X 600 MW BOILERS- UNIT NOS. 1,2,3 & 4 1950 T/HR; 178 KG/SQ.CM(G); 540°C/ 540°C						
Bharat Heavy Electricals Limited., BOILER PLANT UNIT; TIRUCHIRAPALLI-INDIA-620 014 EQUIPMENT : STEAM GENERATOR						
REV.	DATE	ALTERED	CHD. & APPD.			
NAME				SIGNATURE	DATE	TITLE
DRAWN				S.MOHANRAJ	05-10-2009	
CHECKED				S.SRINIVASAN	05-10-2009	
APPROVED				G.VEERAMAN	05-10-2009	
PROJECTION				SCALE	1 : 500	
KEY PLAN OF BOILERS						
DRG.NO. 0-00-020-74979						
REV. 00						