

Certificate by Chartered Accountant on letter head

This is to Cert'fy that M/S,
(hereinafter referred to as 'company') having its registered office at
..... is registered under MSMED Act 2006, (Entrepreneur
Memorandum No (Part-11) dtd:.....,
Category:..... (Micro/Small). (Copy enclosed).

Further verified from the Books of Accounts that the investment of the company as per the
latest audited financial year as per MSMED Act 2006 is as follows:

1. **For Manufacturing Enterprises:** Investment in plant and machinery (i.e. original cost
excluding land and building and the items specified by the Ministry of Small Scale Industries vide its
notification No.S.O.1722(E) dated October 5, 2006 :
Rs.....Lacs
2. **For Service Enterprises:** Investment in equipment (original cost excluding land and building and
furniture, fittings and other items not directly related to the service rendered or as may be notified under the MSMED
Act, 2006:
Rs.....Lacs

(Strike off whichever is not applicable)

The above investment of Rs.....Lacs is within permissible limit of
Rs.....Lacs forMicro / Small (Strike off which is not applicable)
Category under MSMED Act 2006.

Or

The company has been graduated from its original category {Micro/ Small} (Strike off which is not
applicable) and the date of graduation of such enterprise from its original category is
(dd/mm/yyyy) which is within the period of 3 years from the date of graduation of such
enterprise from its original category as notified vide S.O. No. 3322(E) dated 01.11.2013 published
in the gazette notification dated 04.11.2013 by Ministry of MSME.

Date:

(Signature)

Name-

Membership number-

Seal of Chartered Accountant

Price Bid Annexure to Enquiry No.1415-020 Dated 15.05.2014, Due date 29.05.2014

Enq Sl. No.	Code	Description of material	Drg No	Enquiry Qty (Nos.)	Unit Basic Price, Rs. per No (In Figure)	Unit Basic Price, Rs. per No (In Words)
1	963531100000	TERMINAL BLOCK - 12 WAY	32020100527/02	800		
2	963531110000	TERMINAL BLOCK - 8 WAY	32020100527/02	700		

Authorised signatory with seal

Techno-Commercial Bid Annexure to Enquiry No.1415-020 Dated 15.05.2014, Due date 29.05.2014

Enq Sl. No.	Code	Description of material	Drg No	Enquiry Qty (Nos.)	Quoted	Unit Basic Price, Rs. per pc.
1	963531100000	TERMINAL BLOCK - 12 WAY	32020100527/02	800	Yes/No	Please see price bid
2	963531110000	TERMINAL BLOCK - 8 WAY	32020100527/02	700	Yes/No	Please see price bid
Excise Duty rate (mention in % if applicable, mention as NIL if not applicable)			Applicable/Not applicable			
			Extra/Inclusive			
			% if applicable			<i>Pl. clearly mention in % if applicable</i>
Cess on ED rate (mention in % if applicable)						
CST (%) / VAT (%)			Extra/Inclusive			
			%			
Validity of offers (As per BHEL terms 60 days validity is required)						<i>Pl. clearly mention</i>


The above prices are **Firm, without any price escalation; are Rs. per piece; and are on FOR Goindwal Sahib basis.**

We accept all terms and conditions of the Tender Enquiry No.1415-020 Dated 15.05.2014, Due date 29.05.2014

Authorised signatory with seal

ALL DIMENSIONS ARE IN MILLIMETRES.

3-20-201-00527
DRAWING NO.

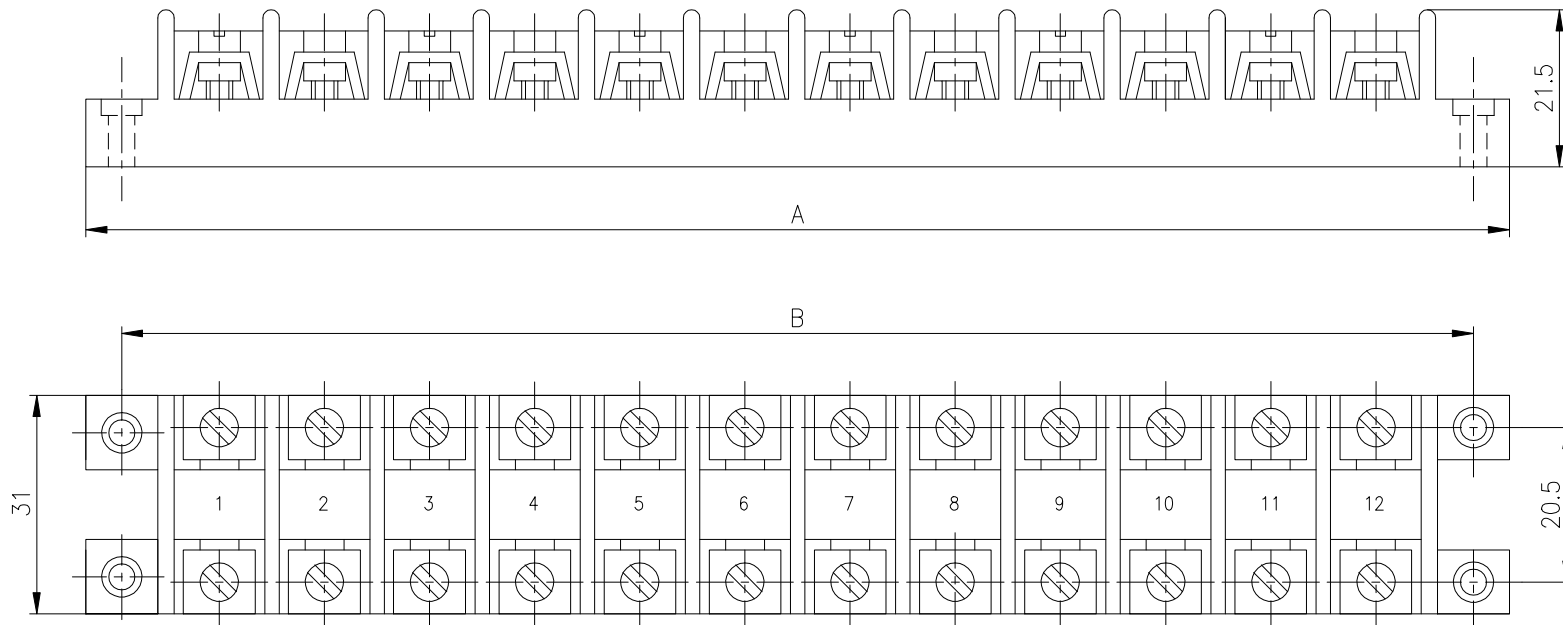

STYLE	DIMENSION-A	DIMENSION-B	NUMBER	NUMBER	REMARKS
04	134	122	SEE NOTE: 7	8	
03	162.5	150.5	1 TO 10	10	
02	134	122	13 TO 20	8	
01	190	178	1 TO 12	12	

NOTES:-

- ALL METAL PARTS / TERMINAL CONTACTS SHOULD BE BRASS WITH NICKEL PLATING.
- RATING 650V, 30A, A.C.
- BODY MATERIAL: BAKELITE, MALAMINE OR GLASS FILLED NYLON TO WITHSTAND AMBIENT TEMPERATURE OF 65°C.
- THE TERMINAL BLOCK SHOULD HAVE A NUMBERED PLATE PREFERABLY IN WHITE COLOUR FIXED AT THE TOP AND PRINTED IN BLACK. NUMBERING SHOWN IN THE DRAWING IS FOR STYLE : 01.
- THE SCREWS & OTHER CONDUCTORS SHALL BE CADMIUM PLATED.
- PACKED IN CARDBOARD BOXES. STORED UNDER ROOF. EXPOSED TO ATMOSPHERE WILL DAMAGE THE MATERIAL.
- FOR NUMBERING REFER JUNCTION BOX ASSEMBLY. (i.e DRG NO. 1-20-001-00137 OR 1-20-791-00138 OR 1-20-962-00264).
- THIS DRAWING SUPERCEDES TSB 030.

NO OFF	DESCRIPTION	MATL CODE	MATL SPECN	HEAT TREATMENT	SCRAP SORT	NET WT (kg)	GROSS WT (kg)	DRAWING No	ITEM No
	TERMINAL BLOCK (10 WAY)	963531520000				0.19			03
	TERMINAL BLOCK (8 WAY)	963531110000				0.18			02
	TERMINAL BLOCK (12 WAY)	963531100000				0.20			01

REV	DATE	ALTERED	J.S
02	16.09.10	CHD & APPD	K.S

TSB 30 ELIMINATED & DRAWING CONVERTED AS SOFT COPY

DCN:SB:801023/5011214

CAUTION: The information on this document is the property of BHARAT HEAVY ELECTRICALS LTD. It must not be used directly or indirectly in any way detrimental to the interest of the company.

TYPE OF PRODUCT OR NAME OF CUSTOMER/PROJECT											
		BHARAT HEAVY ELECTRICALS LTD., UNIT: HIGH PRESSURE BOILER PLANT. TIRUCHIRAPALLI-620014.			DRN	J.SANKAR	SIGN	J.S	DATE	16.09.10	NO.OF VAR.
DEPT	SB	SCALE	WEIGHT (KG).	REFERENCE INFORMATION	NO. OF ITEMS	CHD	K.SRIDHARAN	K.S	16.09.10		
CODE	330	NTS	---			APPD	K.SRIDHARAN	K.S	16.09.10		
TITLE					CARD CODE	DRAWING NO.				REV	
TERMINAL BLOCK					U 01	3-20-201-00527				02	