


LOCATION PLAN

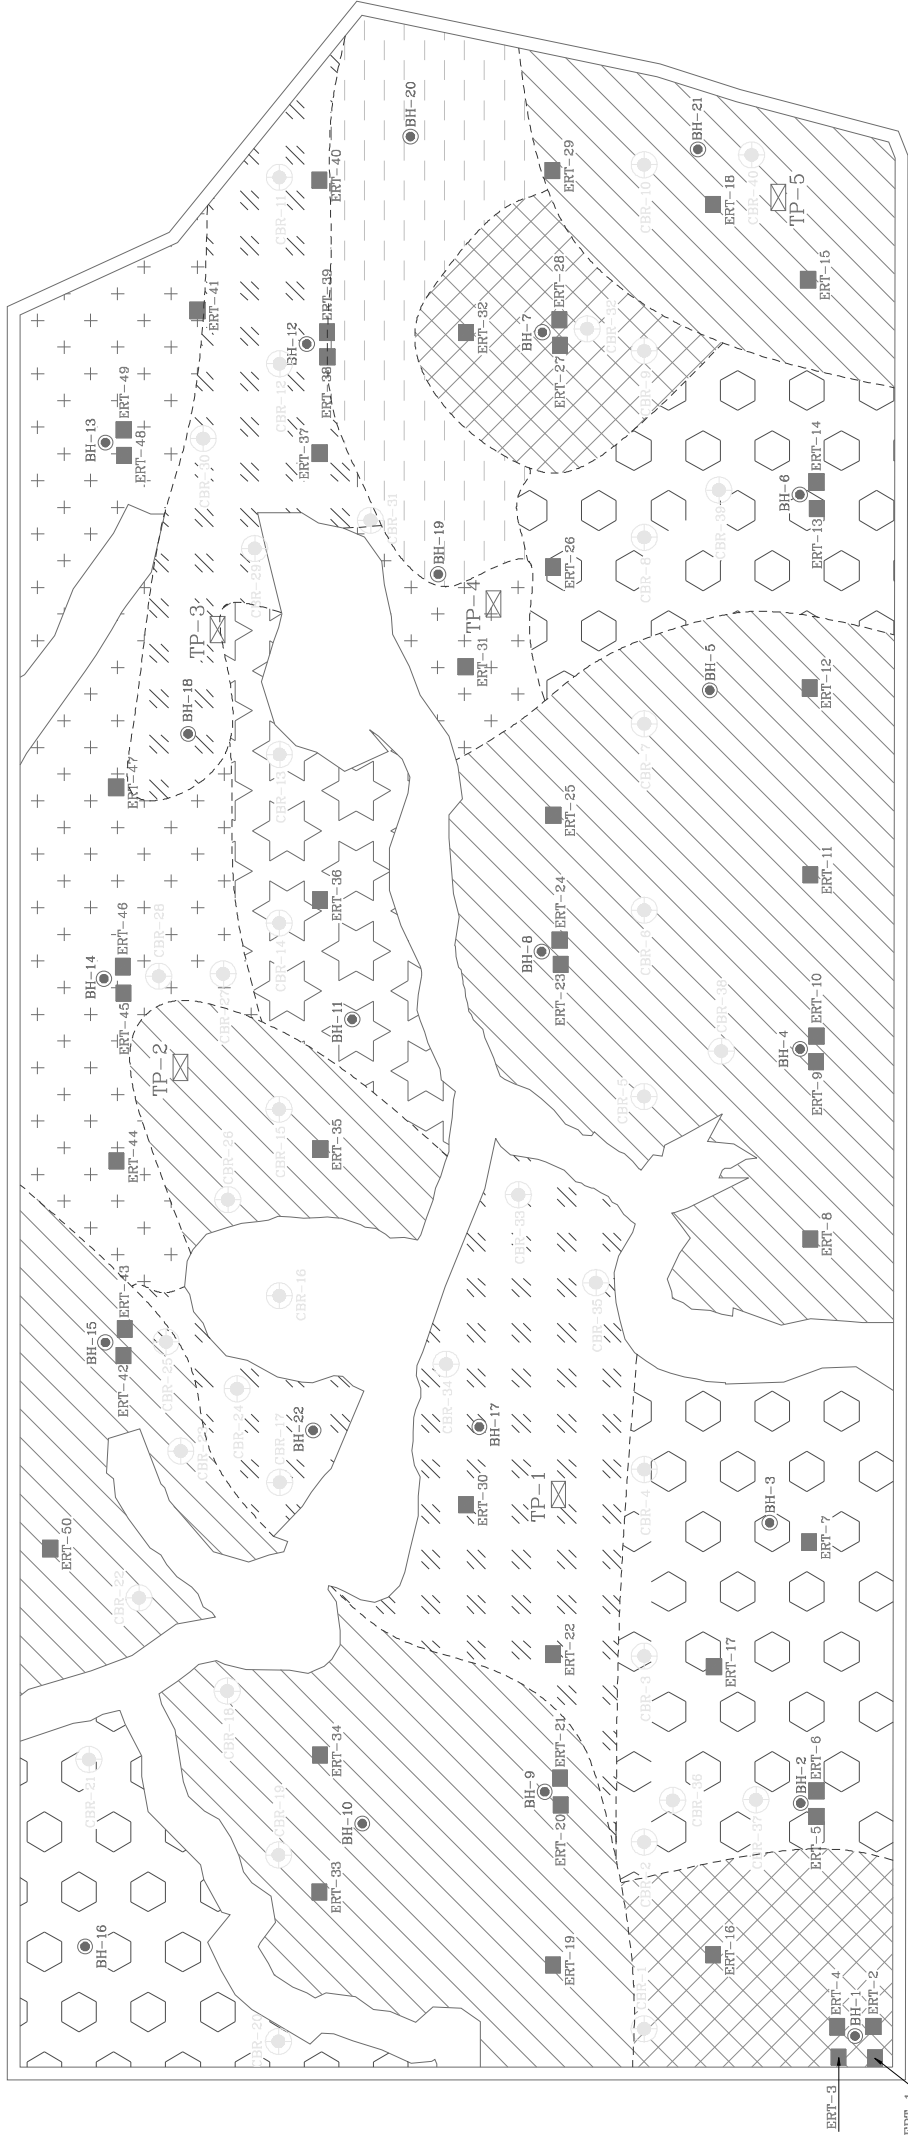

LEGEND

	ZONE 1 = BH-4,5,8,9,10,15,21, TP-2,3,5
	ZONE 2 = BH-1,7
	ZONE 3 = BH-2,3,6,16, TP-1
	ZONE 4 = BH-19,20
	ZONE 5 = BH-13,14, TP-4
	ZONE 6 = BH-12,17,18,22 TP-1
	ZONE 7 = BH-11, TP-3
	DOTTED = ZONING / BOUNDARY LINE IS FOR REFERENCE ONLY. THIS MAY BE VARY / VARYIFY DURING ACTUAL EXUTION OF WORK

CLIENT:- BHARAT HEAVY ELECTRICALS LIMITED.
HYDERABAD

PROJECT:- SOIL INVESTIGATION WORK FOR 150MWP SOLAR PV PROJECT, NTPC.
MANDSOUR, DIST : MANDSOUR, STATE : MADHYA PRADESH.

DRAWN BY:-
M. K. Soil Testing Laboratory
BHARATI HOUSE
GROUND FLOOR, OPP. GRAND BHAGWATI HOTEL
NR. AVALON HOTEL, AND JAHNVI BUNGALOWS
OFF. S. C. HIGHWAY, BODAKDEV,
PHONE NO.: +91-79-2682 0940, 2682 60860, 9624097903
EMAIL: info@mksoil.com

JOB. NO.:- MK-29-05-16 PAGE. NO.:- 1 SCALE:- NOT TO SCALE

