


ROAD NO 2

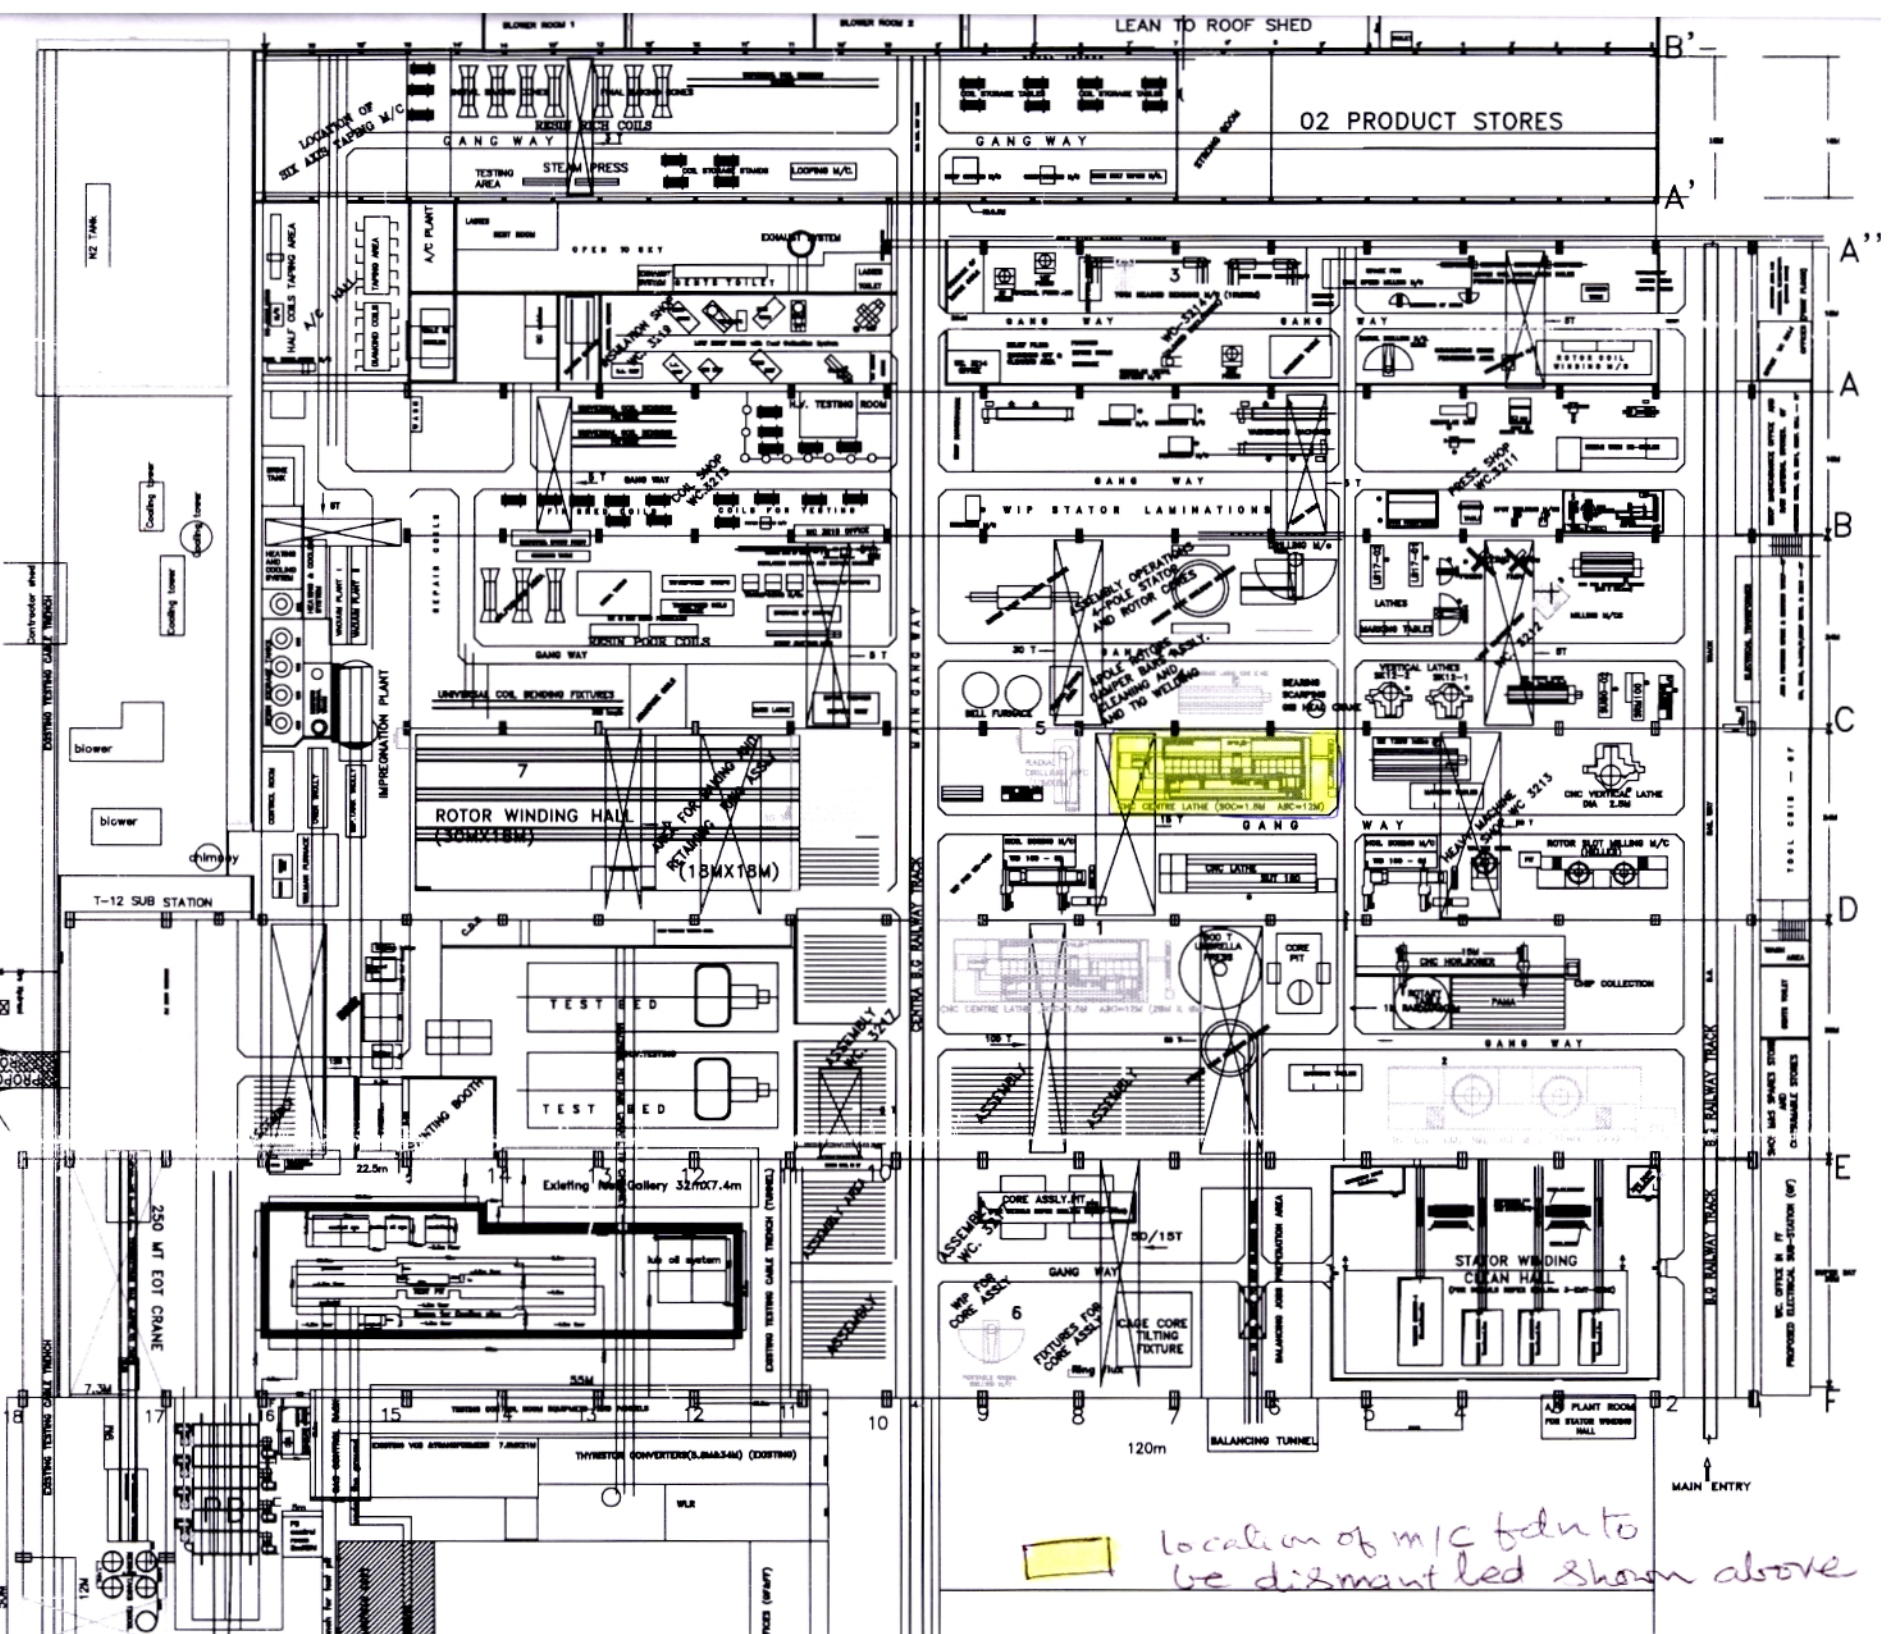

location of m/c belt to be dismantled shown above