






DRAWING No. TB-2-306-316-230

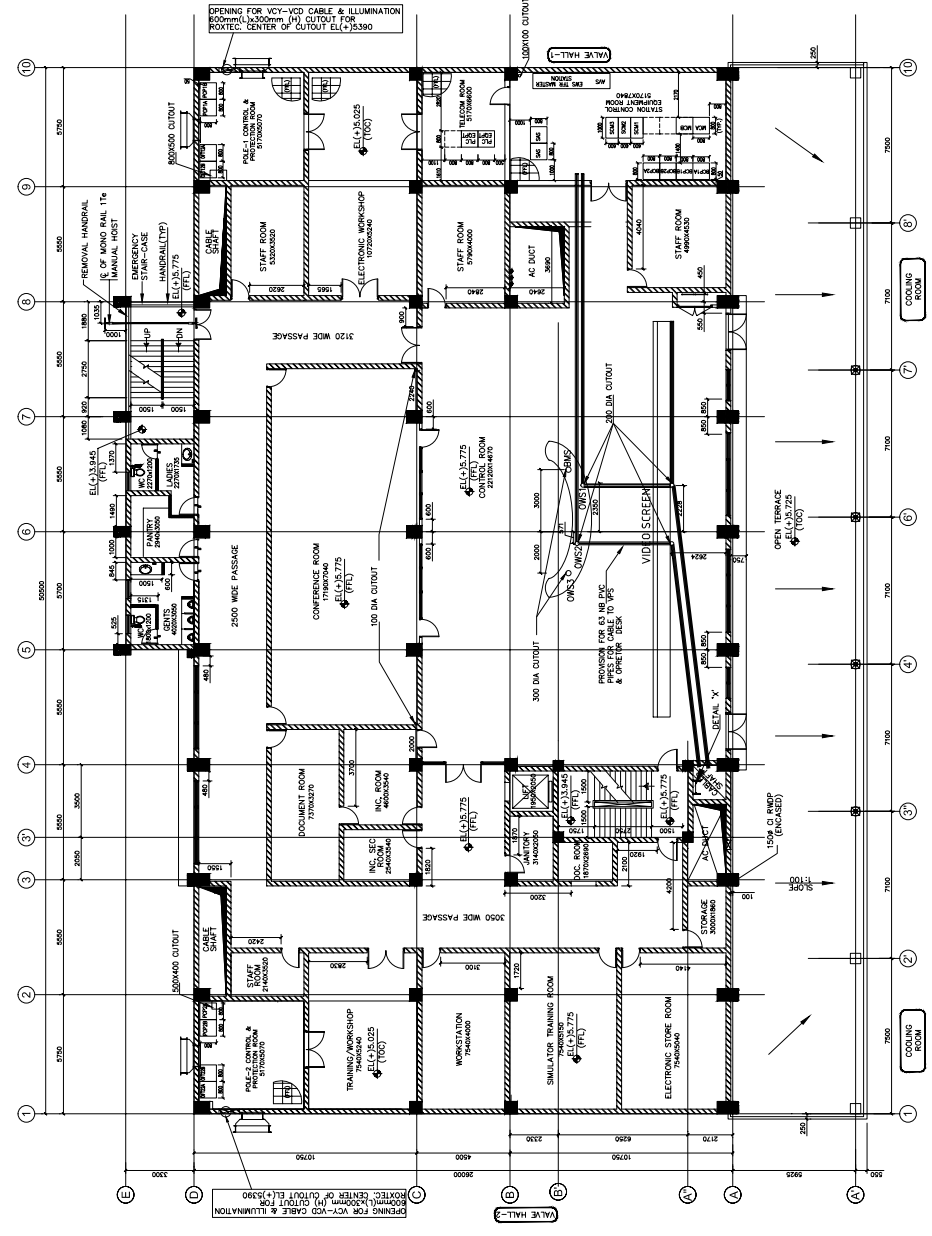

PLAN AT EL.+5.75M LVL.  
(SCALE 1:100)

COMPUTER Dwg. PATH NAME :	COPY RIGHT AND CONFIDENTIAL		The information on this document is the property of BHARAT HEAVY ELECTRICALS LIMITED. It must not be used directly or indirectly in anyway detrimental to the interest of the company.	
	REF. Dwg. No.	INVENTORY No.	SGN. & DATE	REV. DATE ALTERED CHECKED APPROVED
POWER GRID CORPORATION OF INDIA LIMITED (A GOVERNMENT OF INDIA ENTERPRISE) 4800KV, 600KV, HVDC MULTI-TERMINAL NR/WR INTERCONNECTOR - I PROJECT		BHARAT HEAVY ELECTRICALS LIMITED TRANSMISSION PROJECTS DIVISION		REV. DATE ALTERED CHECKED APPROVED
NAME OF CUSTOMER/PROJECT NR/WR INTERCONNECTOR - I PROJECT		PROJECT TITLE PANEL LAYOUT SERVICE BUILDING (FIRST FLOOR) AGRA		REV. DATE ALTERED CHECKED APPROVED



