


PROPOSED CLASS ROOM EXT.

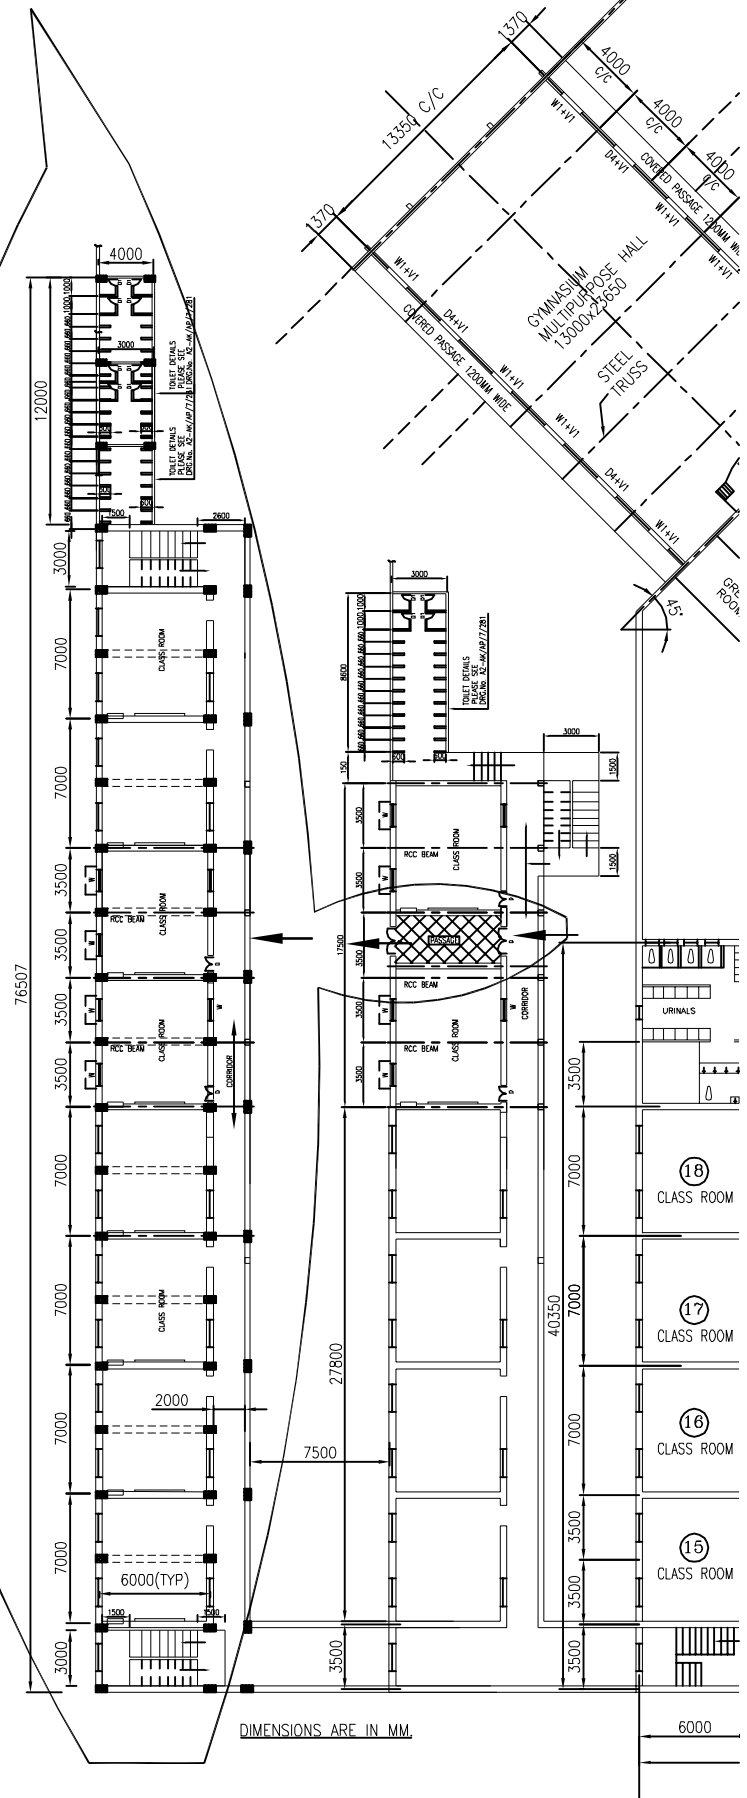

DIMENSIONS ARE IN MM.

6000