



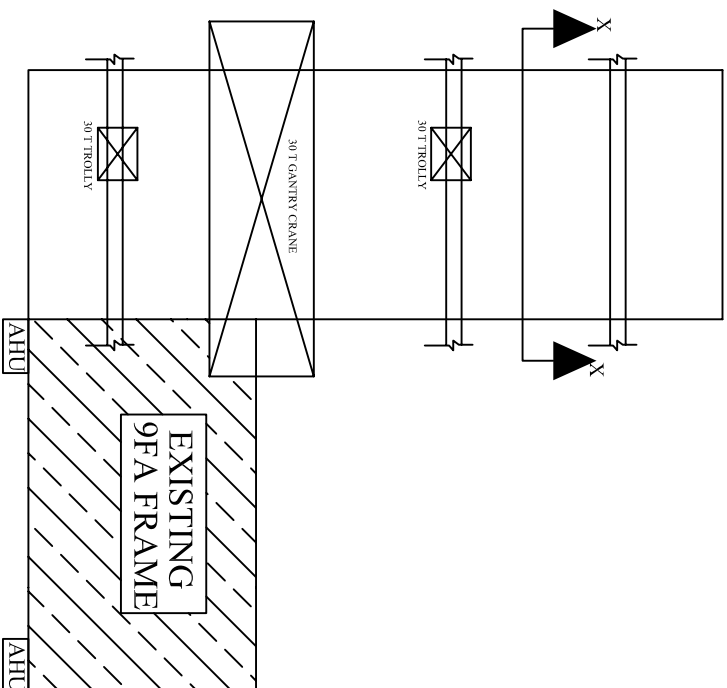

FOR TENDER PURPOSE ONLY

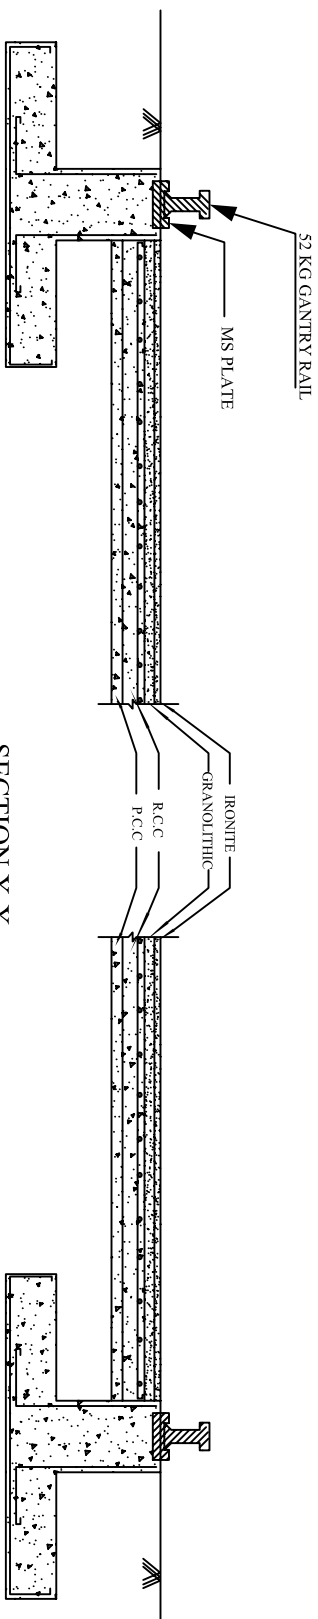

PROPOSED LAYOUT OF GANTRY YARD 156X30 M AT GT AREA