




FIRST ANGLE PROJECTION

(ALL DIMENSIONS ARE IN mm)

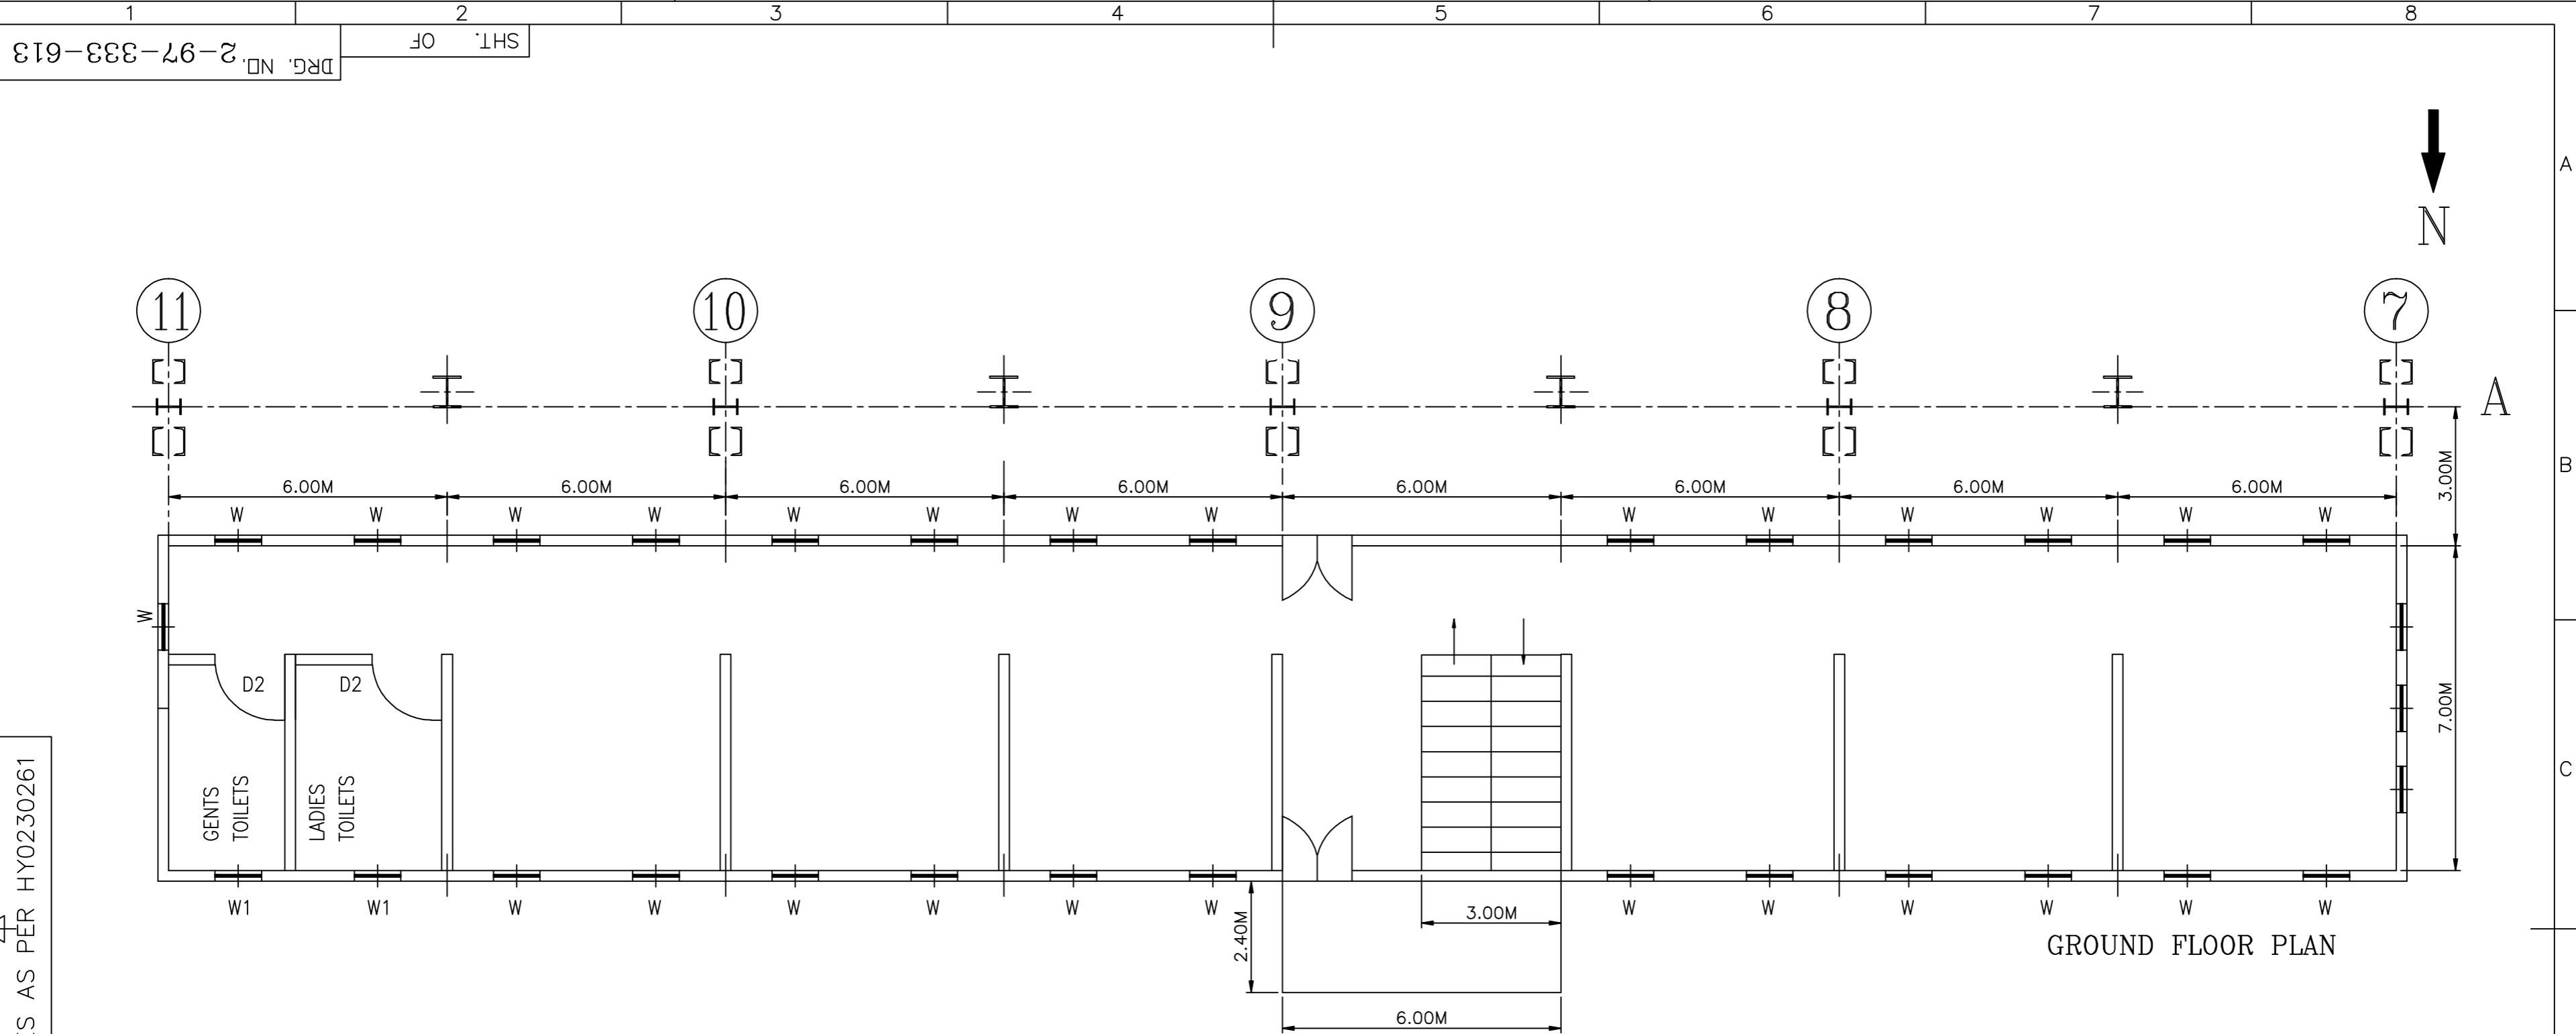

G.T.MACHINE SHOP ANNEXE IN TWO FLOORS : 7x48.0M

- W=1.00x1.20M
- GLAZED STEEL WINDOWS WITH OPENABLE SHUTTERS
- W1=1.00x1.20M
- GLAZED STEEL FIXED WITH WINDOWS
- D1=1.50Mx2.10M
- WITH PANELLED DOUBLE SHUTTER
- D2=1.00x2.10
- WITH COMMERCIAL PLAY SHUTTER

FOR TENDER PURPOSE

GENERAL DIMENSIONAL LIMITS, FITS & TOLERANCES AS PER HY0230261

INVENTORY NO. SIGN. AND DATE REF. DRG. NO. COMPUTER FILE NAME THE INFORMATION ON THIS DOCUMENT IS THE PROPERTY OF BHARAT HEAVY ELECTRICALS LIMITED. IT MUST NOT BE USED DIRECTLY OR INDIRECTLY IN ANY WAY DETRIMENTAL TO THE INTEREST OF THE COMPANY

REV.	DATE	ALTERED	REV.	DATE	ALTERED	REV.	DATE	ALTERED	REV.	DATE	ALTERED	REV.	DATE	ALTERED
ZONE		CHD/APPD	ZONE		CHD/APPD	ZONE		CHD/APPD	ZONE		CHD/APPD	ZONE		CHD/APPD
1			2			3			4			5		

TYPE OF PRODUCT		OR		NAME OF CUSTOMER/PROJECT	
BHARAT HEAVY ELECTRICALS LTD. HYDERABAD		Bharat Heavy Electricals Ltd.		HYDERABAD	
DRN.	NAME	SIGN.	DATE	NO. OF VAR.	
CHD.	POORNIMA		02.02.10	-	
APPD.	K.K.PRASAD		02.02.10	-NA-	
	A.R.RAO		02.02.10	-	
DEPT. F-CIVIL	UNTOL. DIMS. GR.	SCALE	WEIGHT (KG)	REF. TO ASSY. DRG.	ITEM NO.
333	2/M/17	1:100	-NA-	-NA-	-NA-
TITLE			CARD CODE	DRAWING NO.	REV.
G.T.MACHINE SHOP ANNEXE IN TWO FLOORS:7x48.0M			NA	2-97-333-613	00
			SHT. No	ND. OF SHT.	
			01	01	