
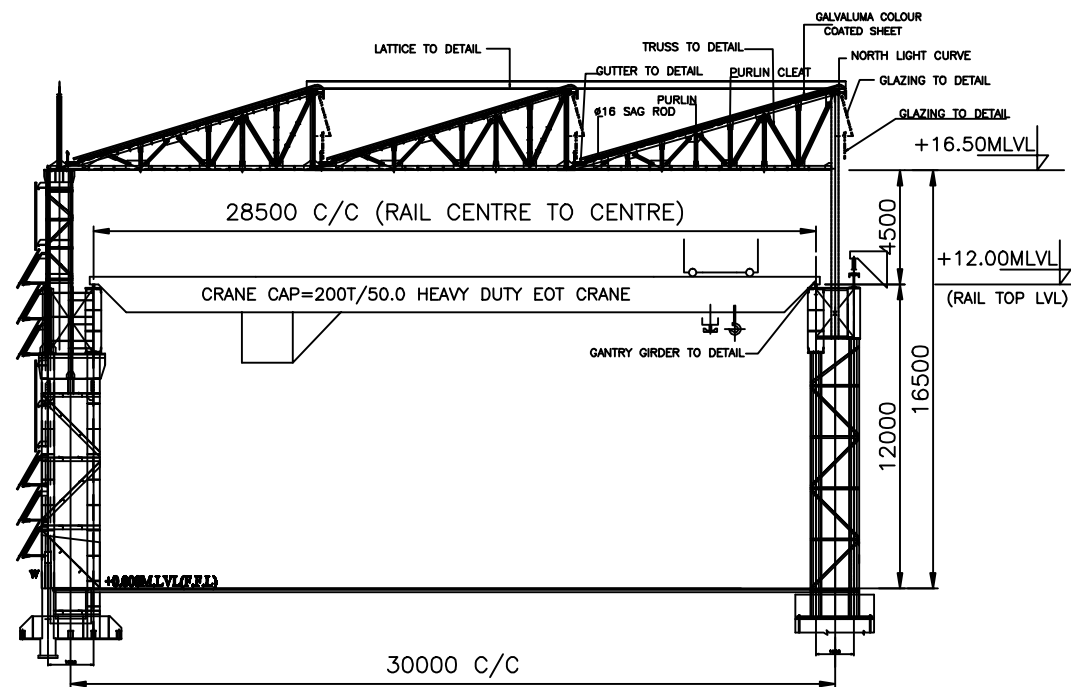


DRG. NO. 2-97-333-611
SHT. OF

EXISTING 06 BLOCK

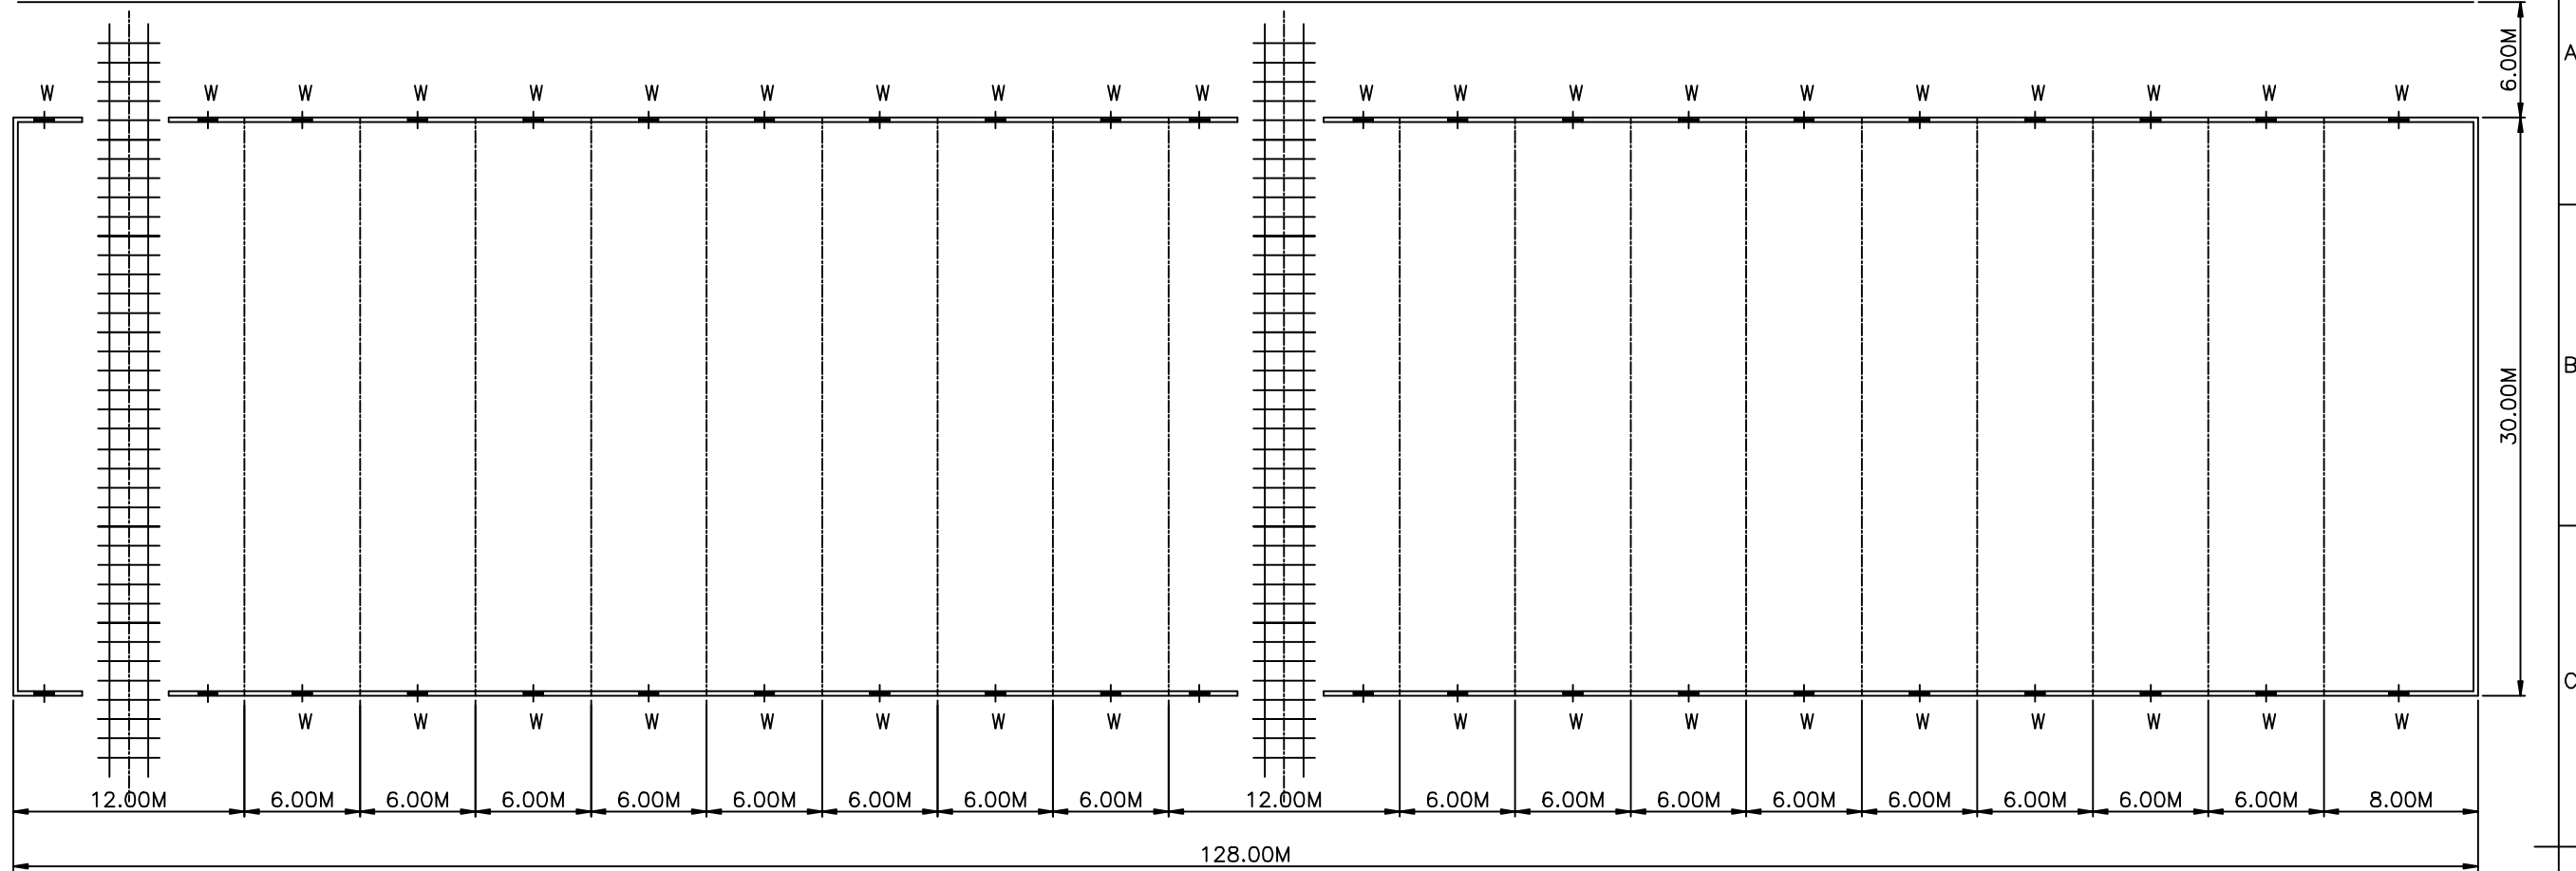

SECTION AT 'A-A'

FOR TENDER PURPOSE

TYPE OF PRODUCT OR NAME OF CUSTOMER/PROJECT		NAME		SIGN.		DATE		NO. OF VAR.	
BHARAT HEAVY ELECTRICALS LTD. HYDERABAD		DRN. POORNIMA				27.01.10		-	
		CHD. K.K.PRASAD				27.01.10		-NA-	
		APPD. A.R.RAO				27.01.10		-	
DEPT. F-CIVIL	UNTOL. DIMS. GR. 8/M/Y	SCALE 1:250	WEIGHT (KG) -NA-	REF. TO ASSY. DRG. -NA-	ITEM NO. -NA-	NO. OF ITEMS -NA-			
CODE 333						DRAWING NO. 2-97-333-611		REV. 00	
TITLE 06 BLOCK EXPANSION				CARD CODE NA	SHT. No 01		NO. OF SHT. 01		

THE INFORMATION ON THIS DOCUMENT IS THE PROPERTY OF BHARAT HEAVY ELECTRICALS LIMITED. IT MUST NOT BE USED DIRECTLY OR INDIRECTLY IN ANY WAY DETRIMENTAL TO THE INTEREST OF THE COMPANY
 INVENTORY NO. SIGN. AND DATE REF. DRG. NO. COMPUTER FILE NAME

GENERAL DIMENSIONAL LIMITS, FITS & TOLERANCES AS PER HY0230261

REV.	DATE	ALTERED	REV.	DATE	ALTERED	REV.	DATE	ALTERED	REV.	DATE	ALTERED	REV.	DATE	ALTERED
ZONE		CHD/APPD	ZONE		CHD/APPD	ZONE		CHD/APPD	ZONE		CHD/APPD	ZONE		CHD/APPD
1			2			3			4			5		