


REFERENCE DRAWING No: **BAP:M&S:EL:PLNG: 001-08**

FOR SL No: 8 of BILL OF MATERIAL

NOT TO SCALE

**METHOD OF PIPE EARTHING**

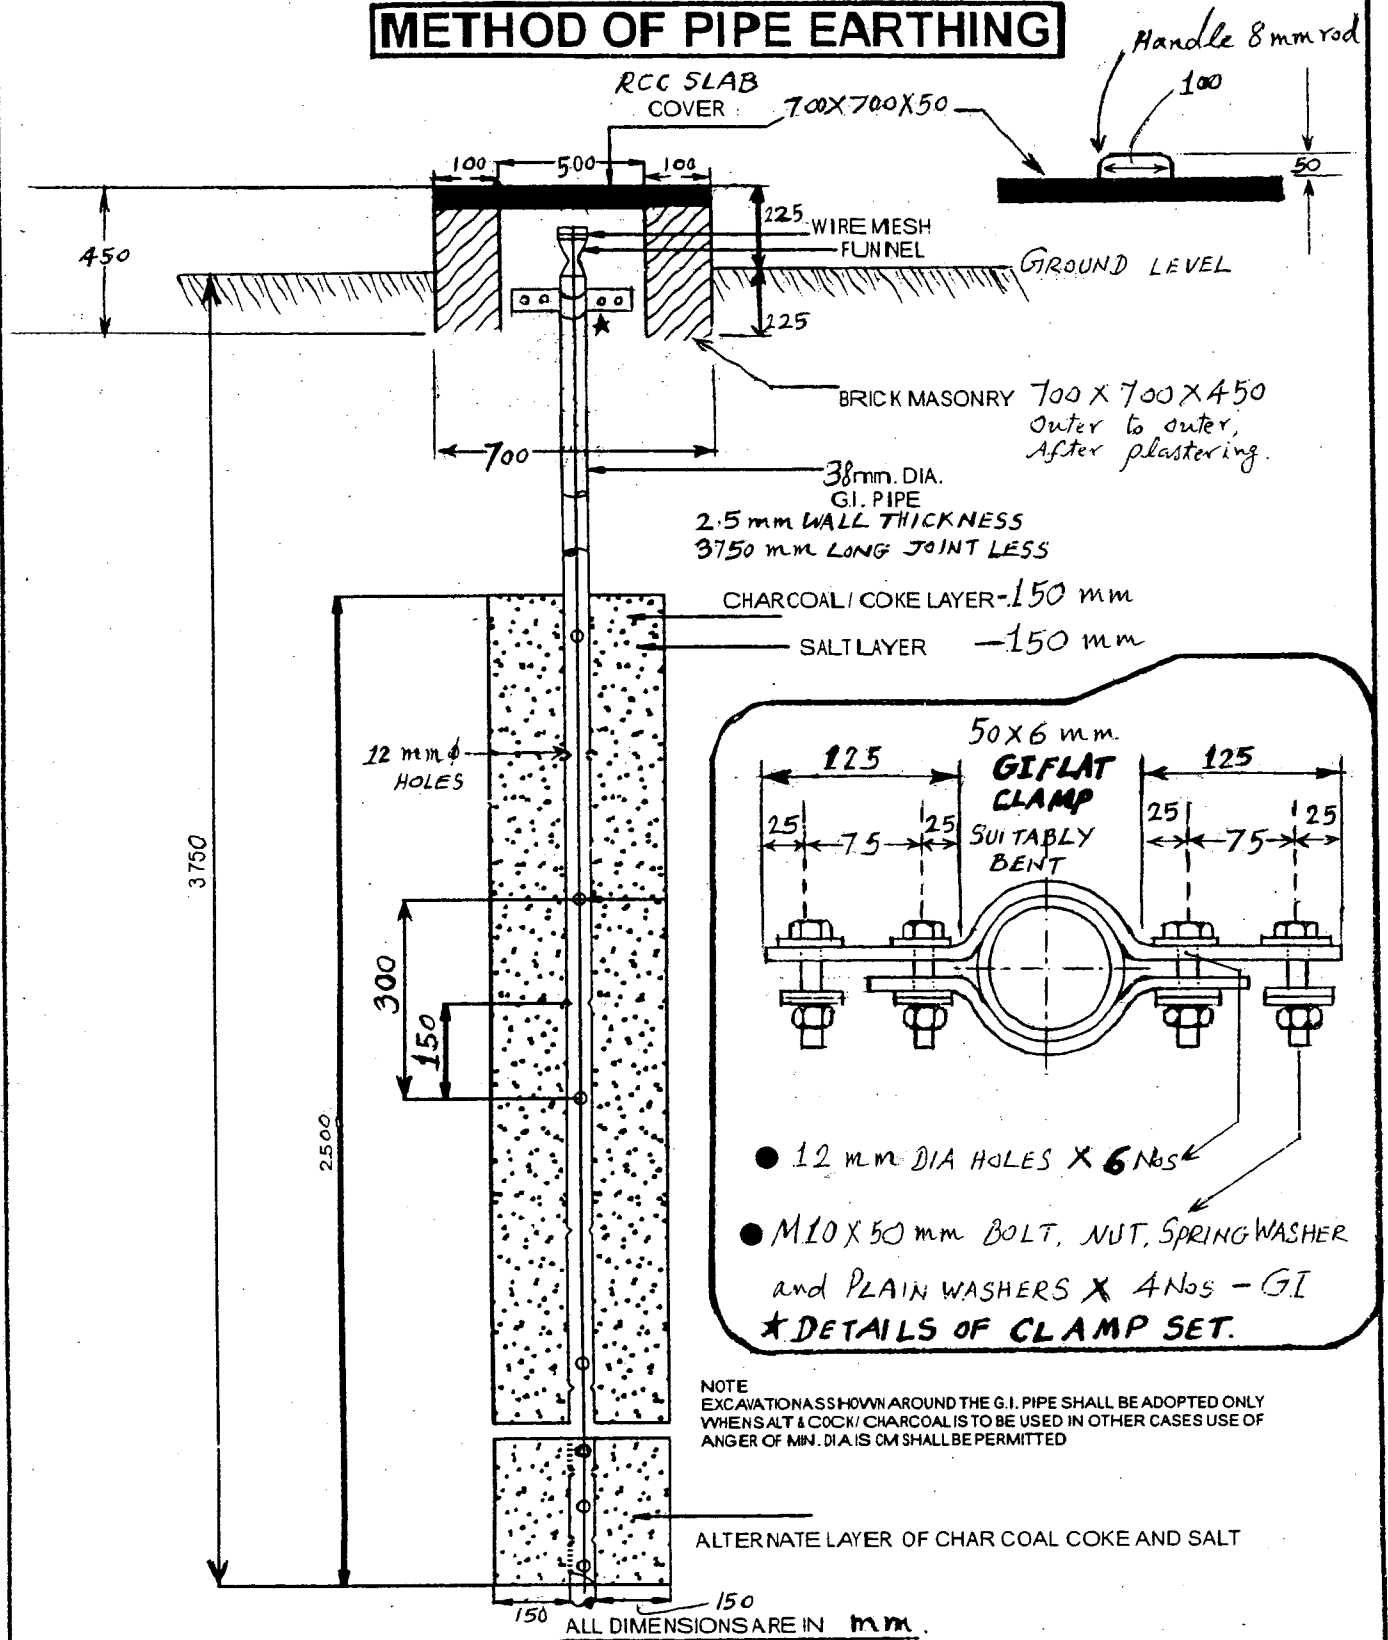

THE EARTH PIT RESISTANCE VALUE HAS TO BE MEASURED & THE RESISTANCE VALUE SHOULD BE NEATLY WRITTEN WITH PAINT ON THE PIT SLAB COVER.

<p><i>V.A. Narasimhan</i> (V.A. NARASIMHAN)</p>	<p>M. V. Ramana Murthy 03.07.2016</p>	<p><i>[Signature]</i></p>
<p>PREPARED BY</p>	<p>CHECKED BY</p>	<p>APPROVED BY</p>