


LEGEND.	
	BLOCK. (Tin Shed)
	BUILDING.
	DRAIN.
	BOUNDARY.
	CC ROAD.
	PAINTED ROAD.
	BRICK ROAD.
	CULVERT.
	H.T. POLE.
	ELECTRIC POLE.
	DIMENSION IN MTR.
	25.59
	BENCH MARK.
	LEVELS.
99.964	

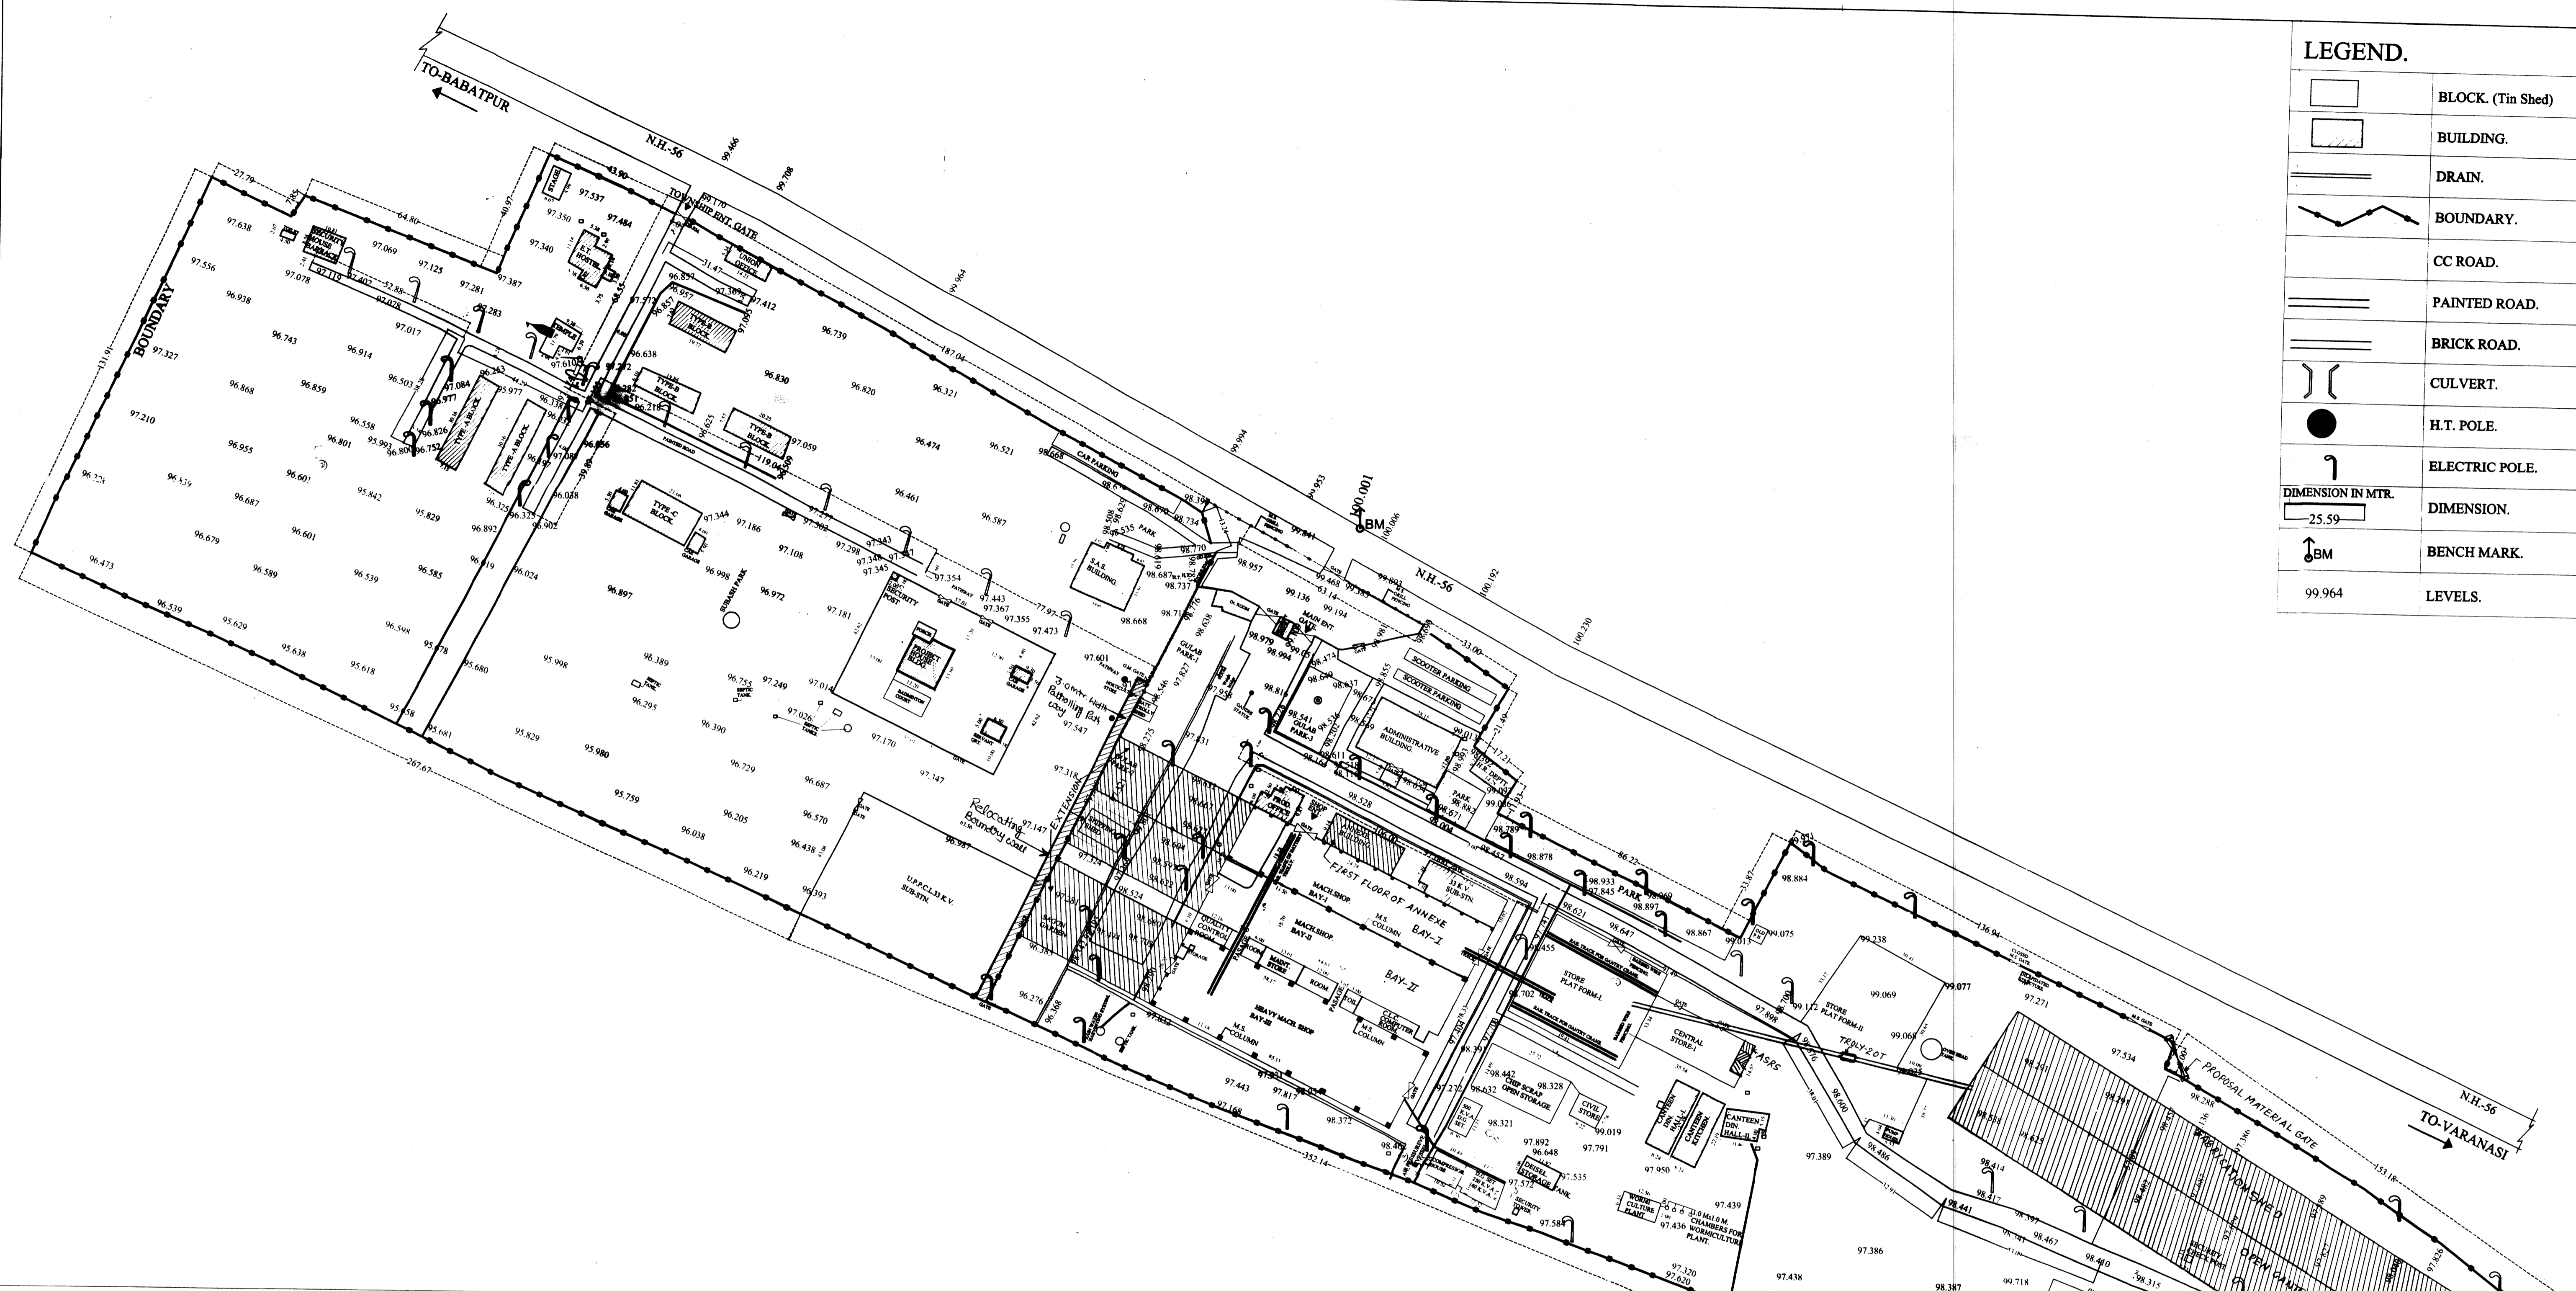

**TOPOGRAPHICAL SURVEY OF
PLANT AND TOWNSHIP
OF H E R P , VARANASI.**

DRG. No.:
HERP/LAYOUT/JAN.2010

NORTH:-

SCALE:- 1 : 1000

DATE:- 31.1.2010

TOTAL ACTUAL
SURVEYED AREA:-
119278.86 Sq.M.
29.47 Ac.

CLIENTS.

HEAVY EQUIPMENT REPAIR PLANT
TARNA, SHIVPUR,VARANASI-221003.

CONSULTANTS.

G.P. & ASSOCIATES P.Ltd.
208-209, Ansal City Centre,
China Bazar Road, Behind Tulsi Complex,
Hazratganj, Lucknow. 226001
Off:- 0522-2628975
Mob:- 9415087418
Fax:- 0522-2628975
E'mail. archo_8@yahoo.com

PLANT EXPANSION
LAYOUT UNDER
CAPACITY
AUBMENTATION - III

- FABRICATION SHED 200 M X 20 M
- OPENGANTRY 200 M X 20 M
- TROLLY 20 T
- BAY-I EXTENSION BY 48 M
- BAY-II EXTENSION BY 48 M
- BAY-III EXTENSION BY 48 M

SIGNATURE.