


REFERENCE DRAWING No: **BAP: M&S: EL: PLNG: 001-08**

FOR SL No 145 OF BILL OF MATERIALS

NOT TO SCALE

### METHOD OF PIPE EARTHING

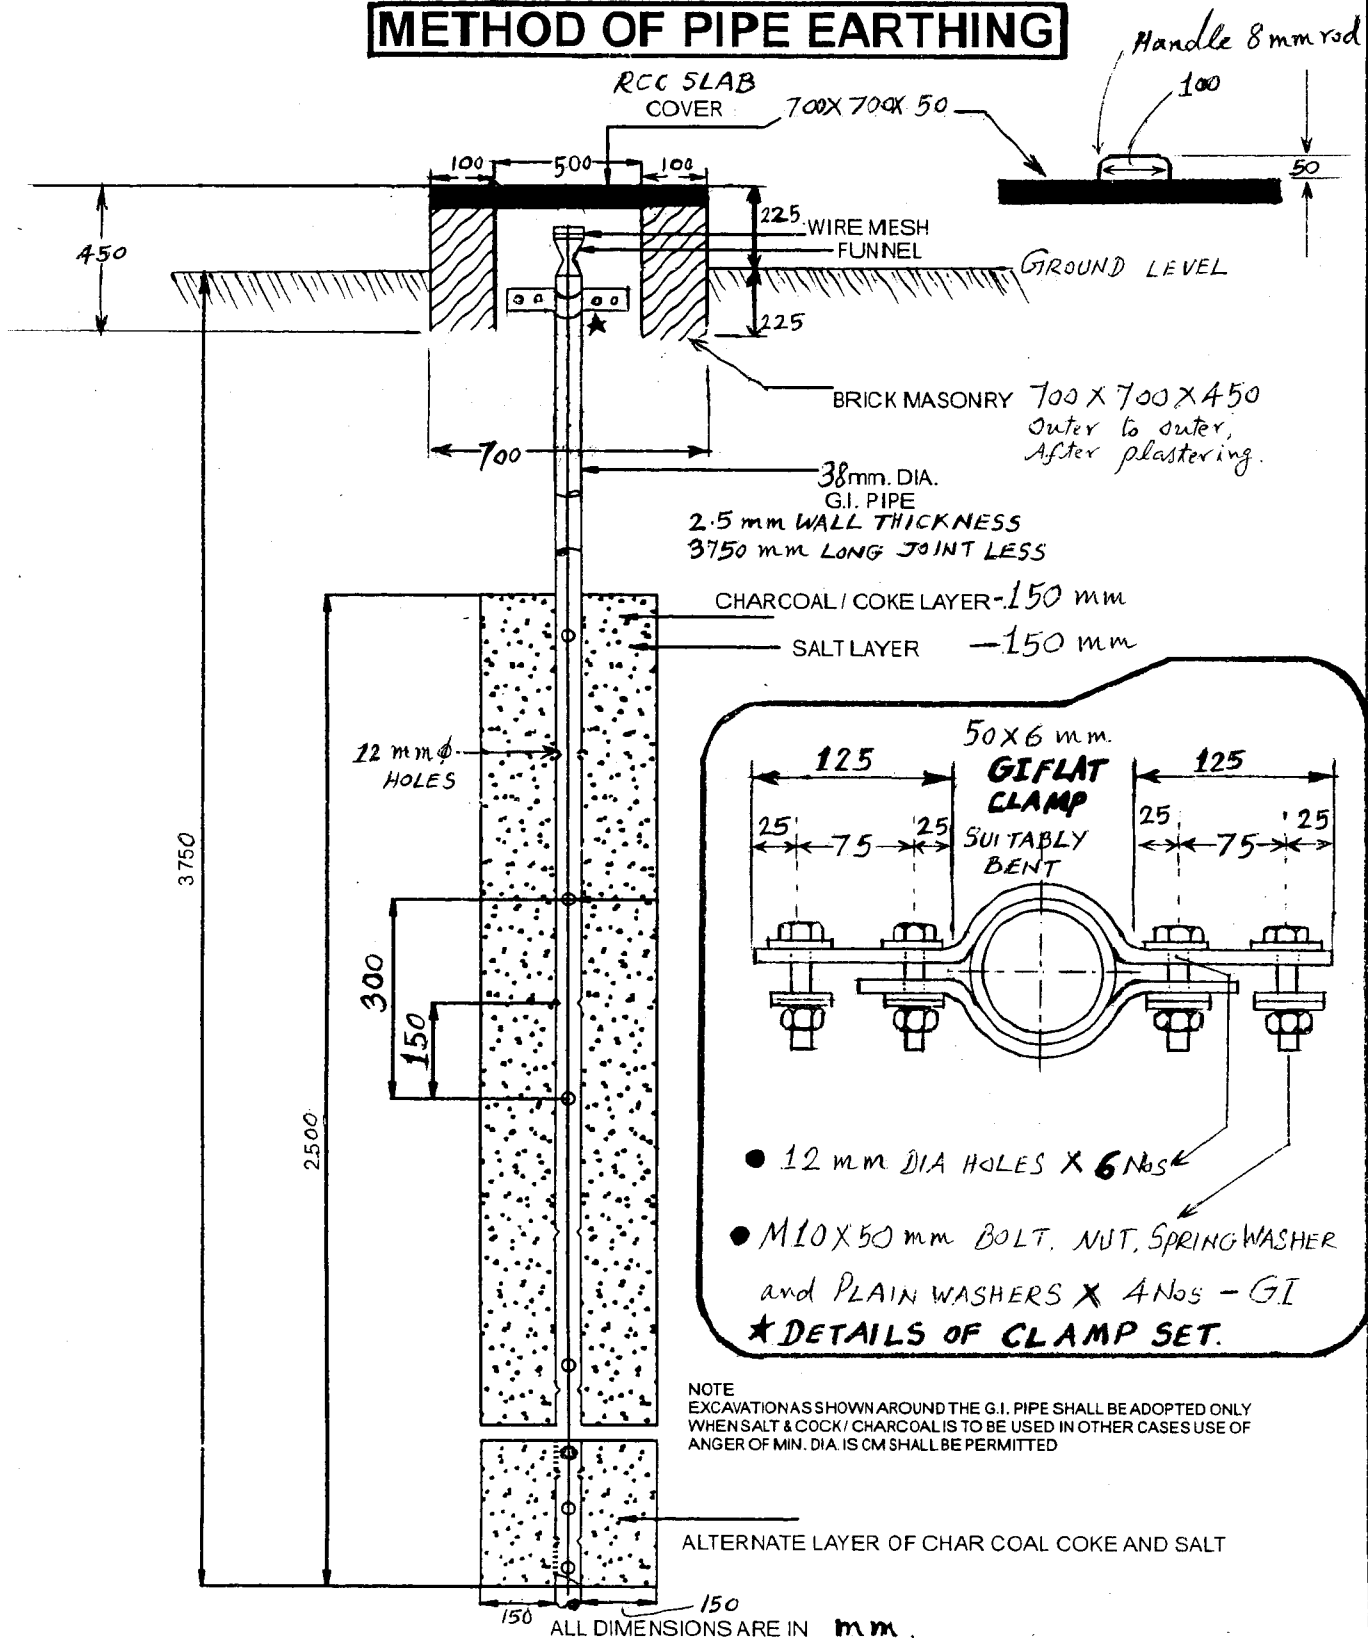

THE EARTH PIT RESISTANCE VALUE HAS TO BE MEASURED & THE RESISTANCE VALUE SHOULD BE NEATLY WRITTEN WITH PAINT ON THE PIT SLAB COVER.

<p><i>V.N.</i> (V.A. NARASIMHAN) 09.12.09</p>	<p> </p>	<p><i>[Signature]</i> 19/12/09</p>
<p>PREPARED BY</p>	<p>CHECKED BY</p>	<p>APPROVED BY</p>