



(ALL DIMENSIONS ARE IN MM)


60000-4718E-E

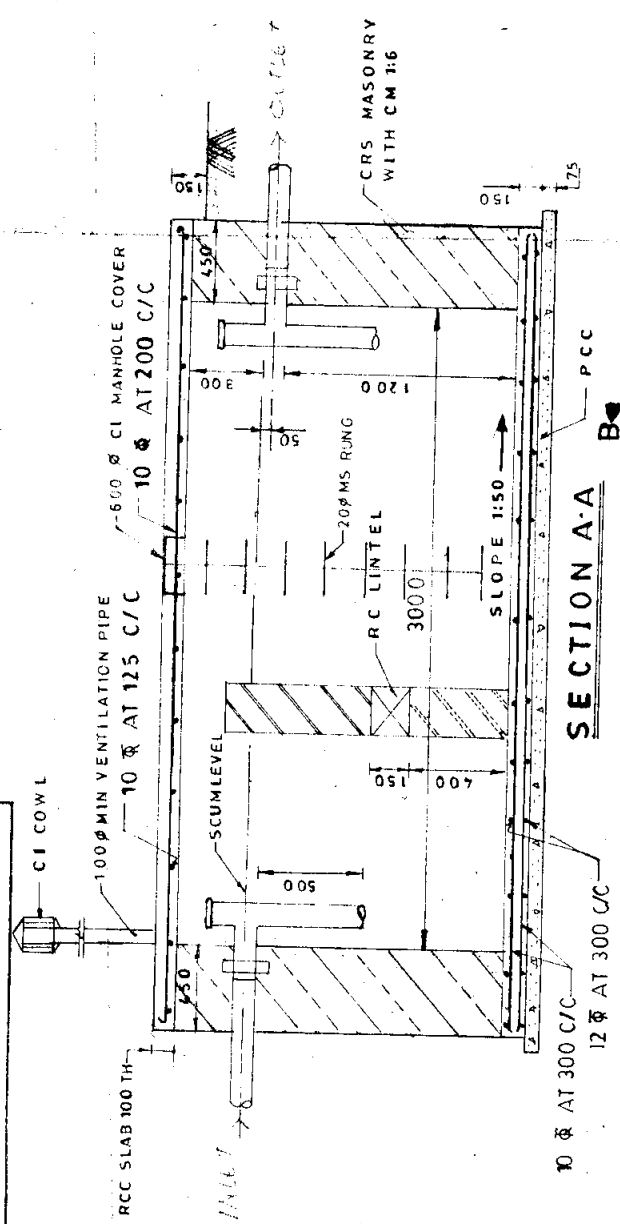


SECTION A-A

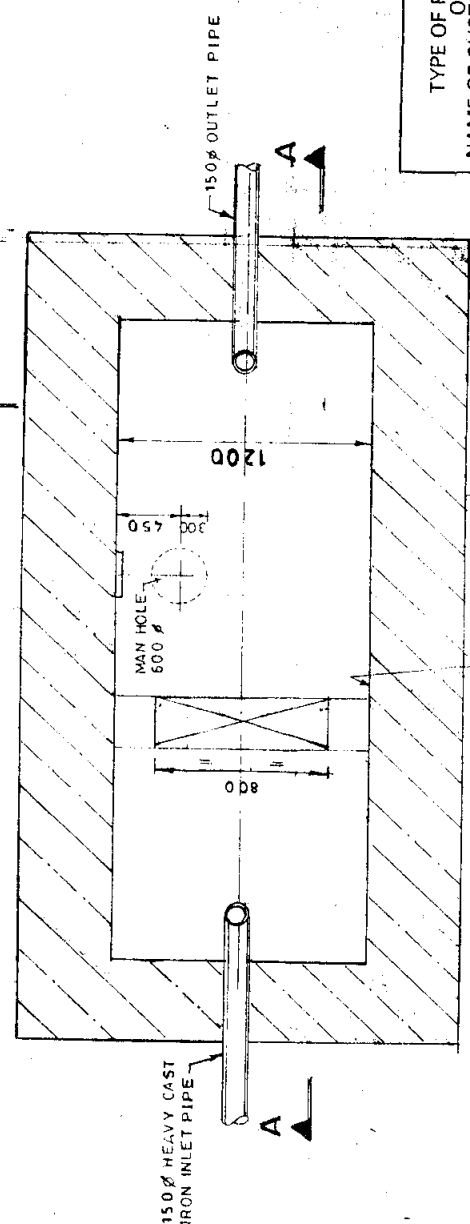

PLAN

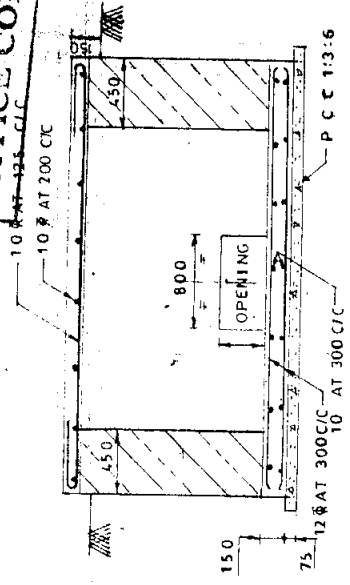

SECTION B-B

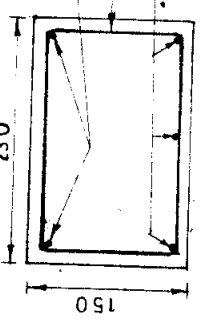

LINTLE BEAM DETAIL

NOTES
 1 ALL DIMENSIONS ARE IN MM UOS.

STD	DRAWING NO	VAR.	MATL. SPECN.	UNIT WT.	QTY.	ZONE
59 60	71	25 31 34	45 55 56 58	65 72	71	59
32	33 46	54 C	57	56	57	58
28	CARD TYPE-1					

TYPE OF PRODUCT
 OR
 NAME OF CUSTOMER/PROJECT

STANDARD



BHARAT HEAVY ELECTRICALS LTD.
 HYDERABAD

DEPT. CODE 450	GRADE OF TO DIM. C/M/F	SCALE N.T.S	WEIGHT (KG)	REF. TO ASSY. DRG.	ITEM NO.	NO. OF ITEMS
DRN. CHD. APPD.	NAME G.S.S. S. SARKAR	DATE 25/6/92	NO. OF VAR. 9/7/92	NO. OF ITEMS 22 53 24	REV. 00	NO. OF SHEETS 00
TITLE SEPTIC TANK (25 USERS)			DRAWING NO. 3-38144-00009			