


Detail of Template  
& Fdn. Bolt\*

- Vertical Load on Deck Foundation = 373.6MT
- Vertical Load on Each Tower Leg = 93.4MT
- Horizontal Load on Deck Foundation = 18.6MT
- Horizontal Load on Each Tower Leg = 4.6MT

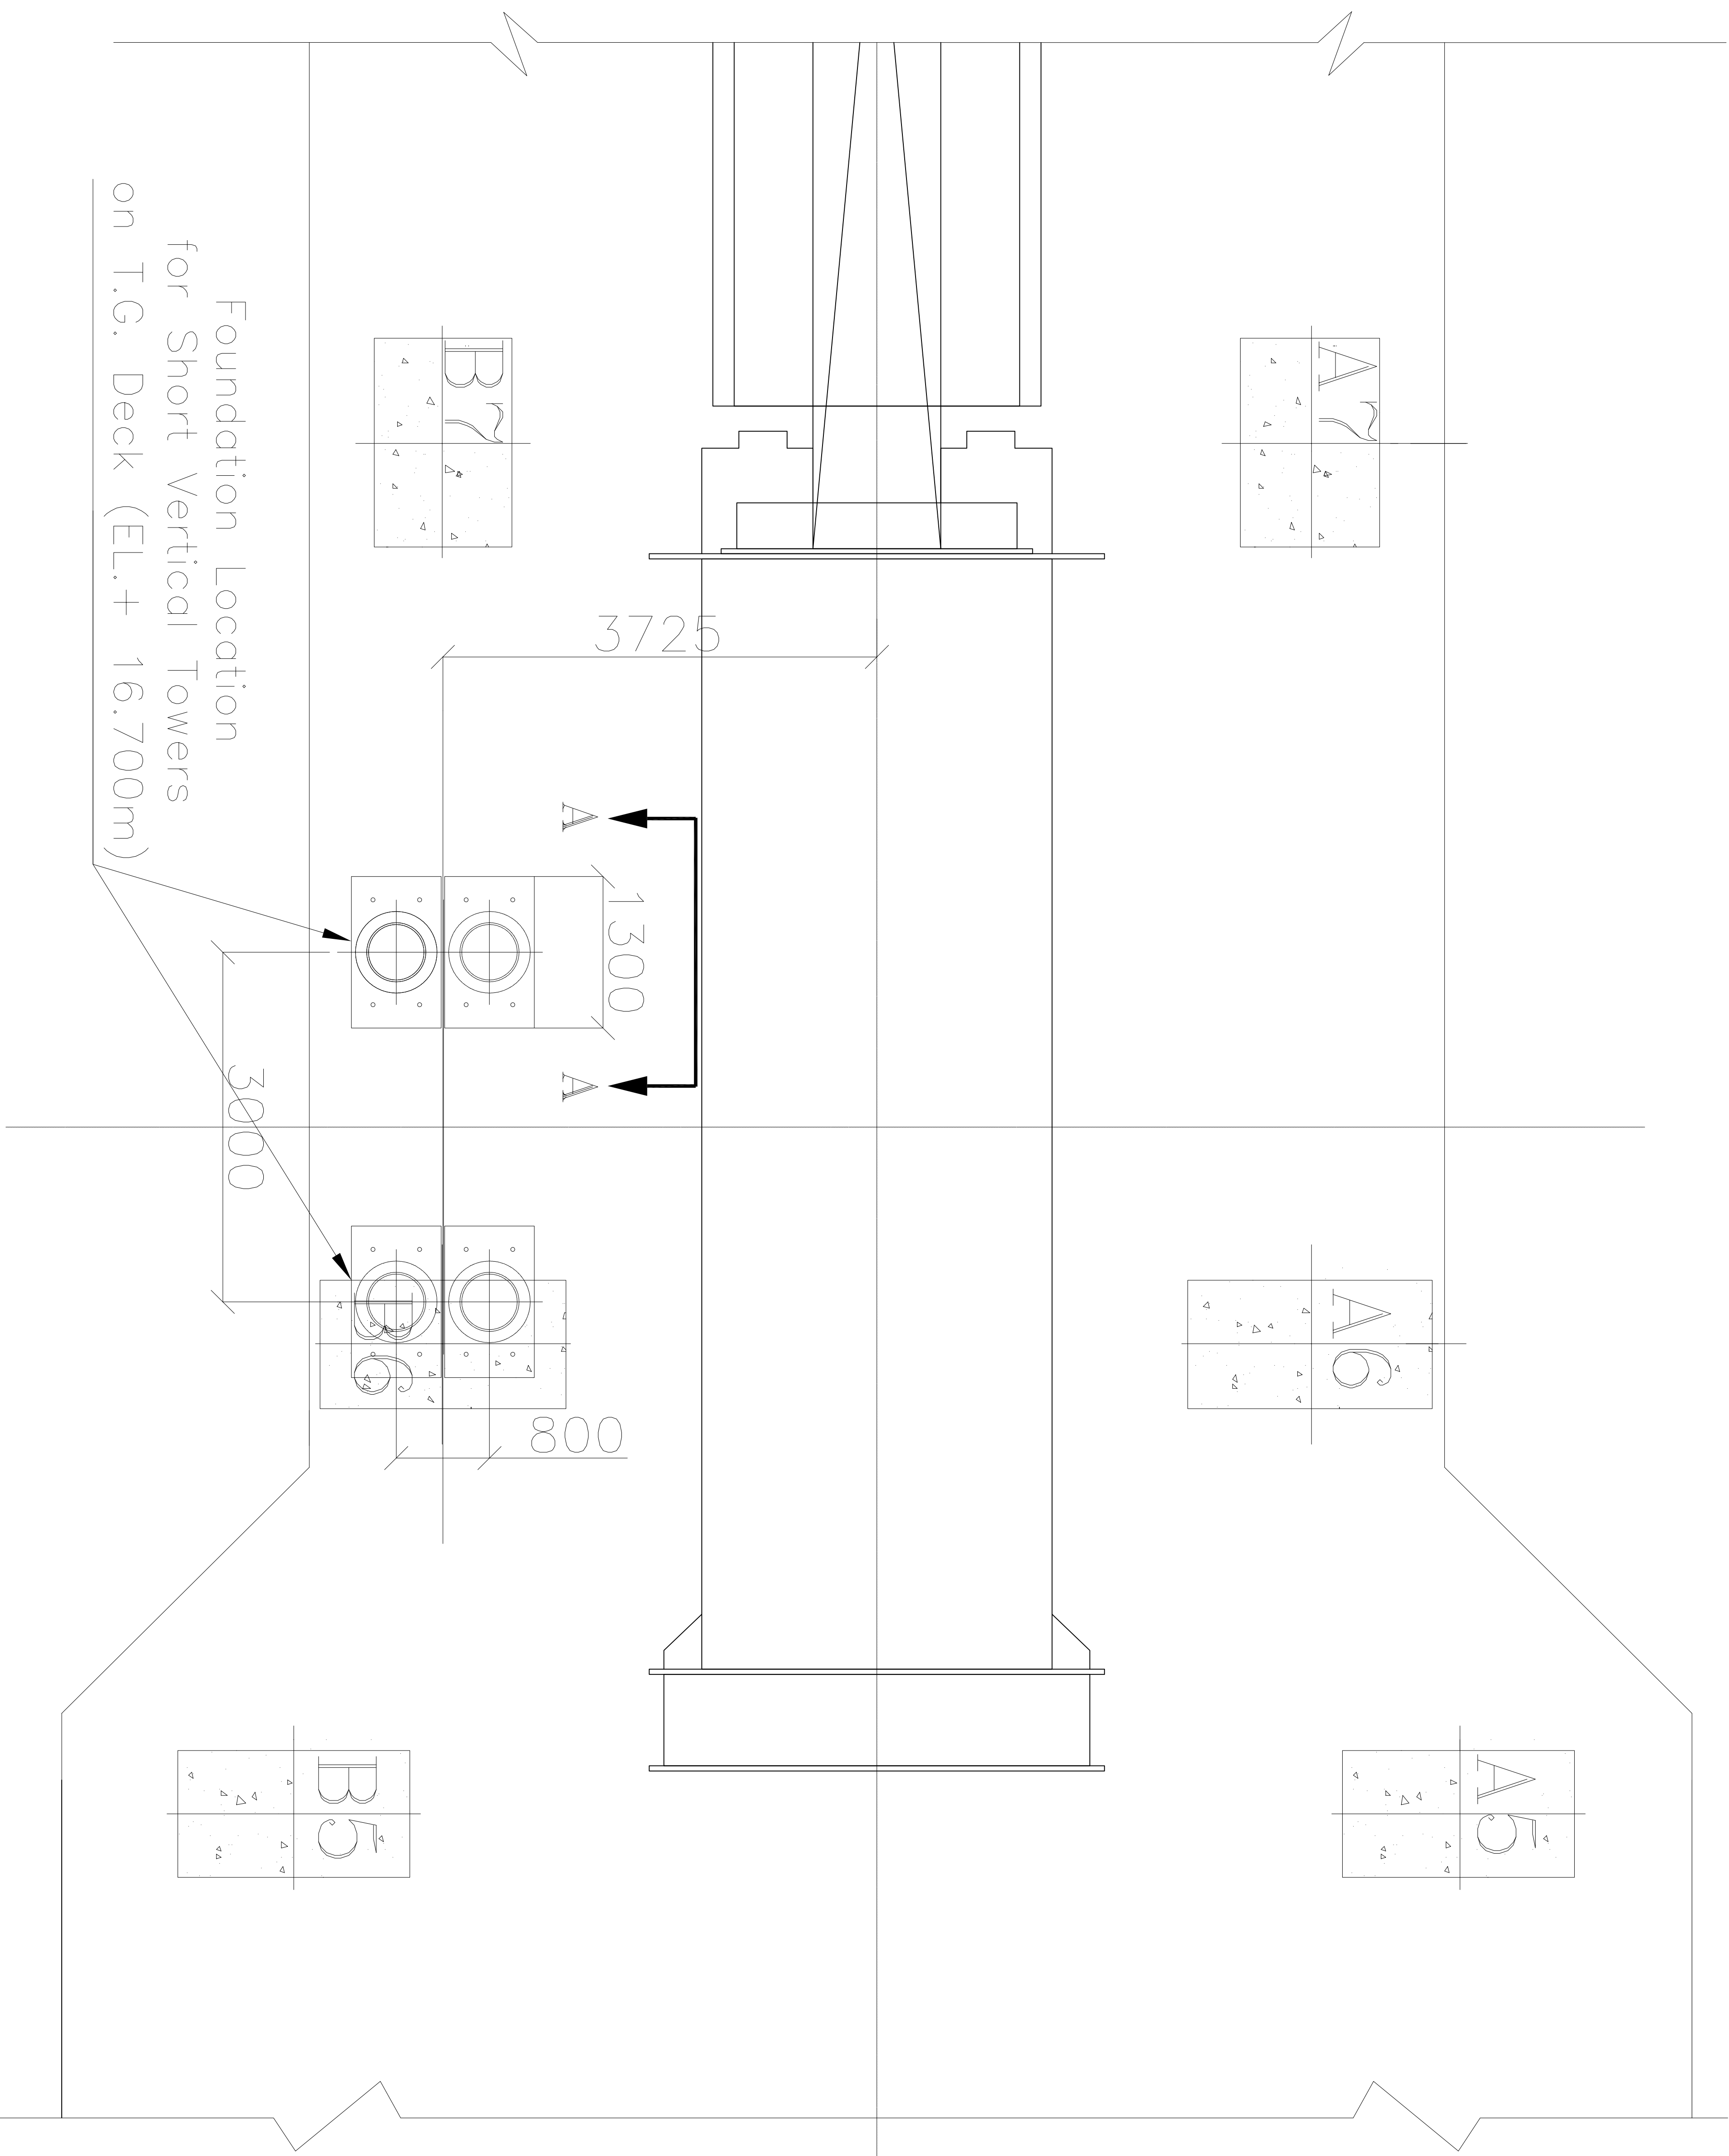

# DETAIL —

NOTE:

\* The Drawing shows the Foundation Bolts for Base Plate only.

0.	FIRST ISSUED	24.02.2012	SM	AM AK
REV.NO.	REVISION NOTE	REV.DATE	DRAWN	CHECKED APPROVED

Tel.: 022-2263 1714		Fax : 022-22617152		Copyright	protected by laws	Date : 24/02/2012
<div></div> <div><h1>FREIGHT WINGS PVT. LTD.</h1><p>309, Rex Chambers, W.H. Marg, Ballard Estate, Mumbai-400001</p><p><a href="http://www.fwpl.in">www.fwpl.in</a></p></div>						
Client : JINDAL POWER LIMITED.						
Subject : DIAGRAM SHOWING LOCATION OF THE TOWER LEGS ONTO T.G. DECK (EL.+16.500m) AT 4x600 MW OPJ STPP TAMILNAR, RAIGARH						
Drawing No.: 11028/TOWER/TG-DECK/LOC		DRAWN	SM			
		CHKD.	AM			
		APPD.	AK			