

M L K J I H G F E D C B A

1 2 3 4 5 6 7 8 9 10 11 12 13 14 15 16

NO.	DATE	BY	CHKD.	DESCRIPTION
01	08/15/15
02	08/15/15

REV	DATE	BY	CHKD.	DESCRIPTION
01	08/15/15
02	08/15/15
03	08/15/15
04	08/15/15
05	08/15/15
06	08/15/15

CAUTION: The information on this document is the property of BHARAT HEAVY ELECTRICALS LTD. It must not be used directly or indirectly in any way without the written consent of the company.

REP. DRGS.
0-00-027-465141 PPA SEC. SIDE ELEVATION UPPER FURNACE
0-00-027-46516 PPA SEC. SIDE ELEVATION LOWER FURNACE

CUS. NO. 1711


TYPE OF PRODUCT: NTPC LIMITED, MOUDA SUPER THERMAL POWER
CUSTOMER/PROJECT: PROJECT STAGE-II (2X660)

Divert Heavy Electricals Ltd
Unit: High Pressure Boiler Plant
Thiruvananthapuram - 622014
N.S.


QUICK ERRECT SCARFOLD

DRAWING NO.: 0-99-501-40282 01


FOR TOLERANCES OF UNFURNISHED DIMENSIONS PLEASE MANUFACTURE REFER TO PLANT SMO. SPEC. 023 0239

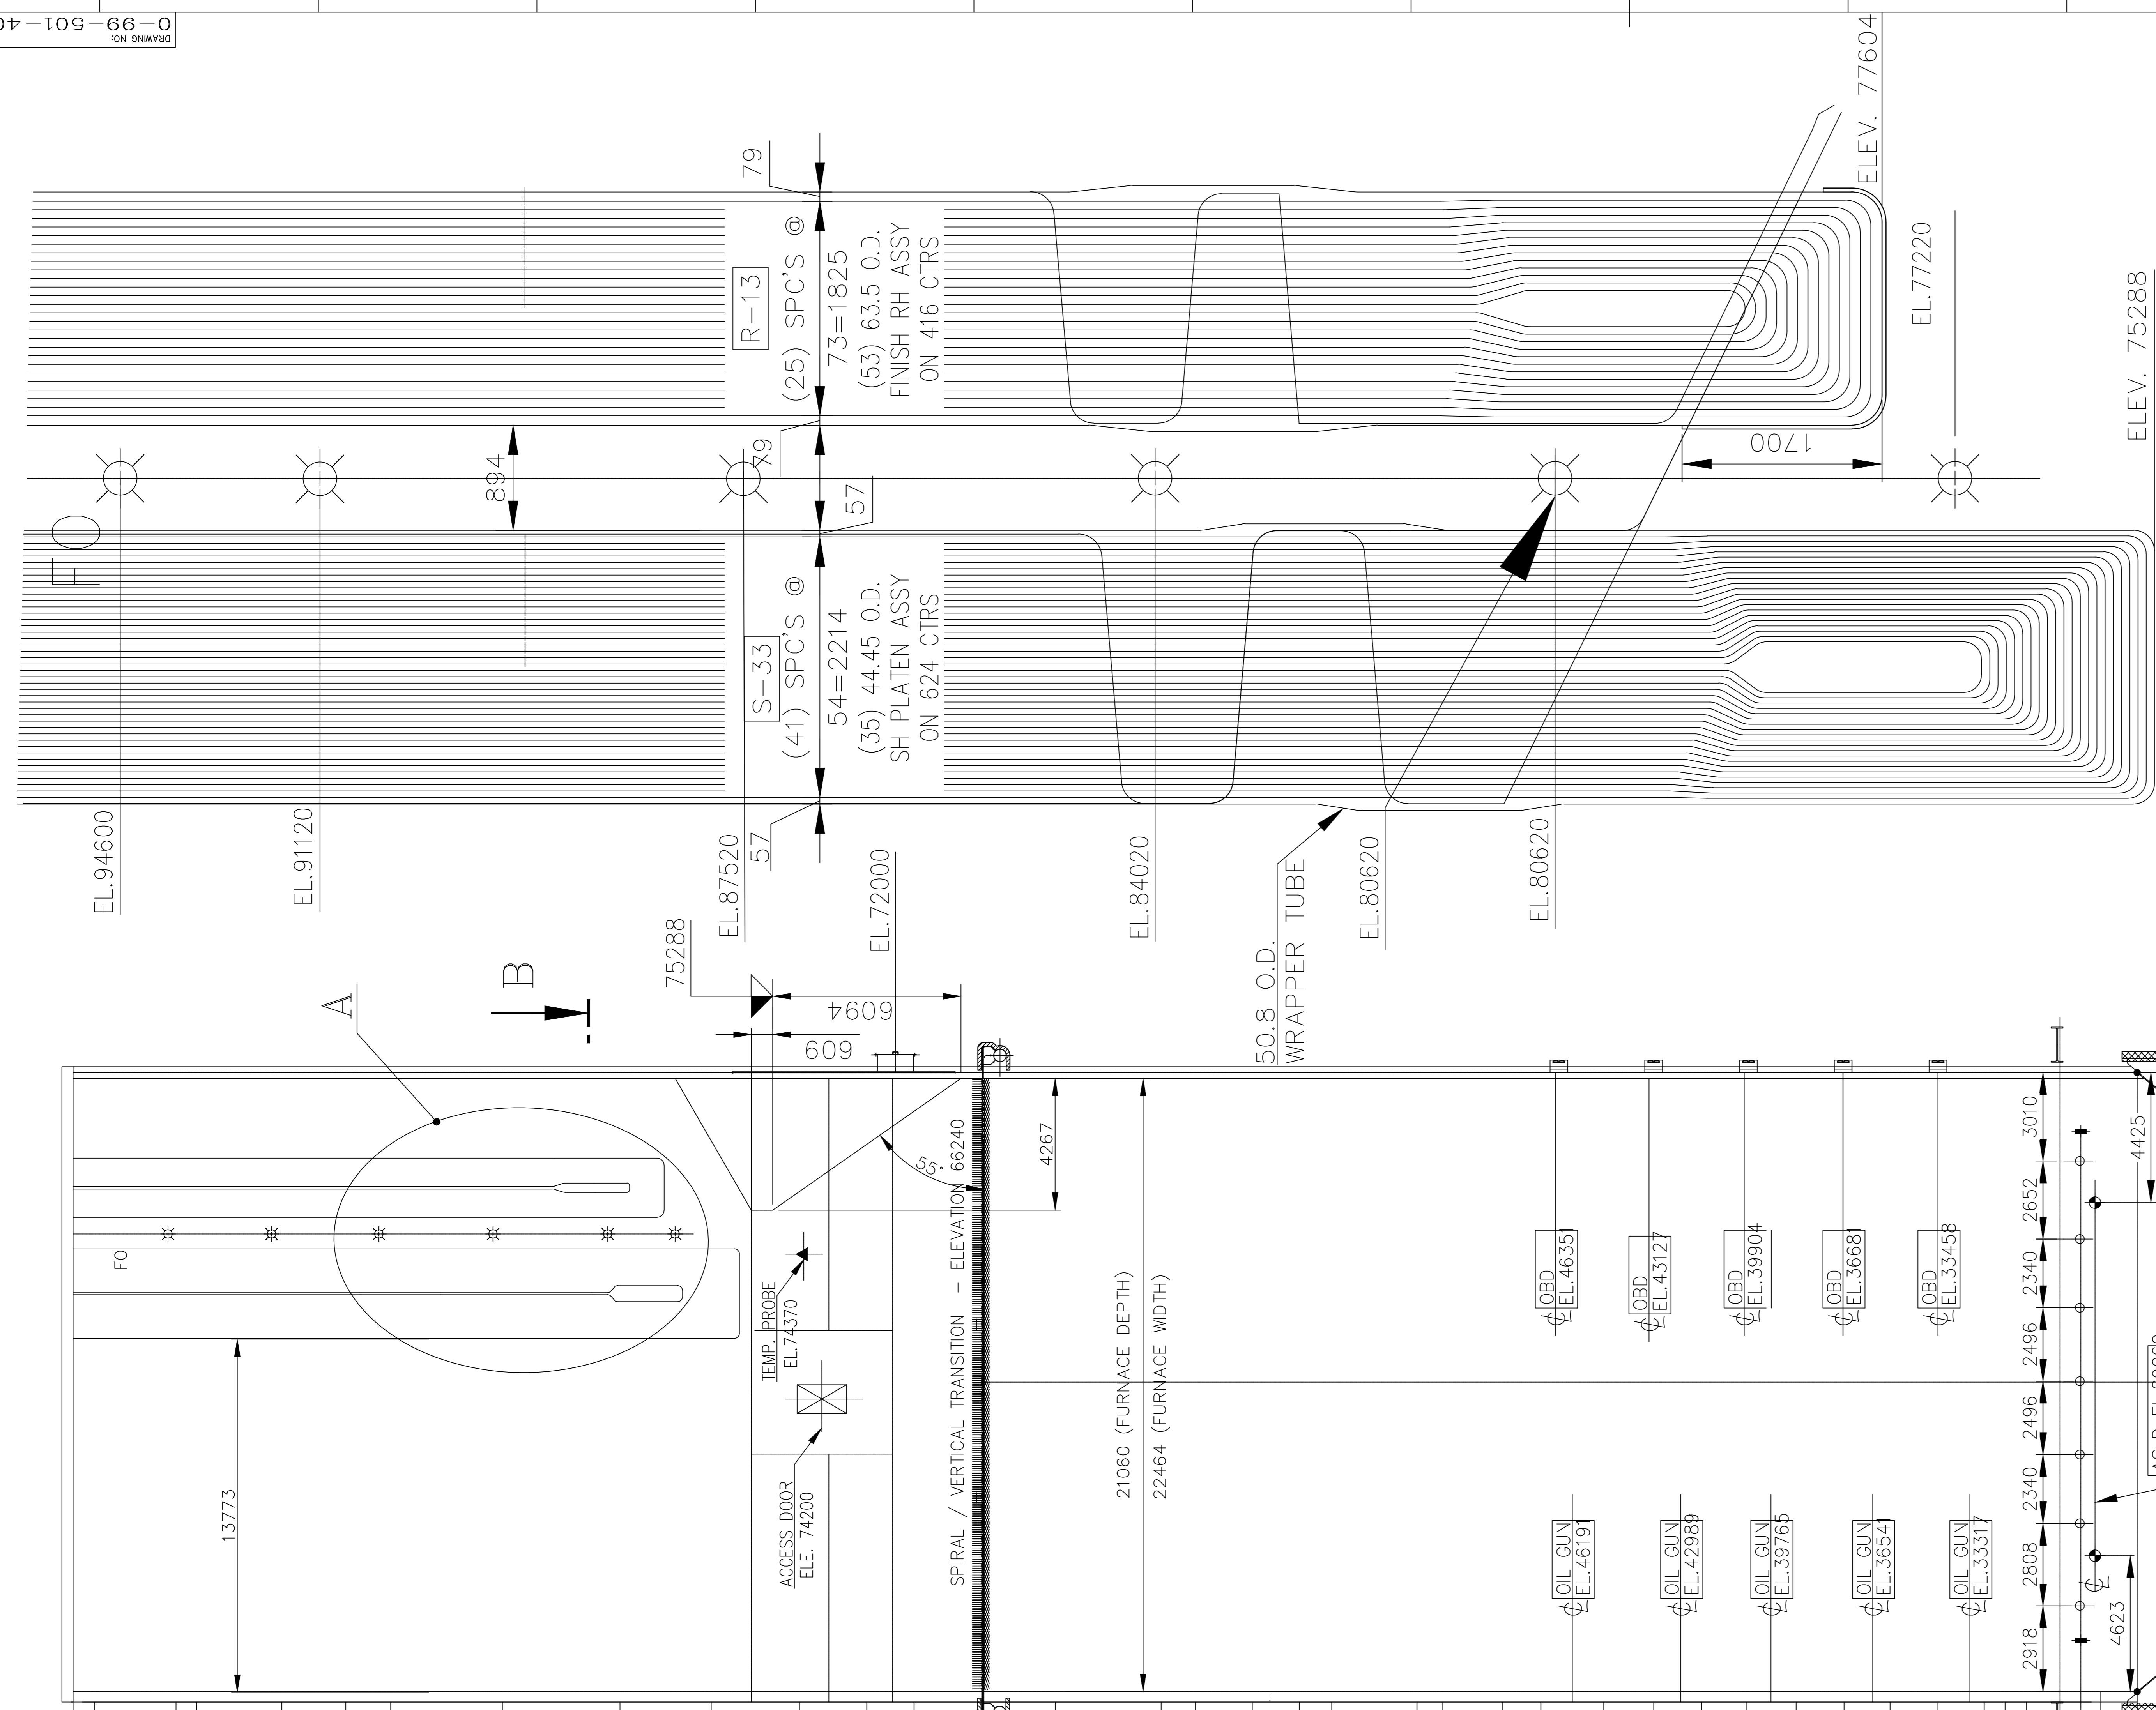


DETAIL-A

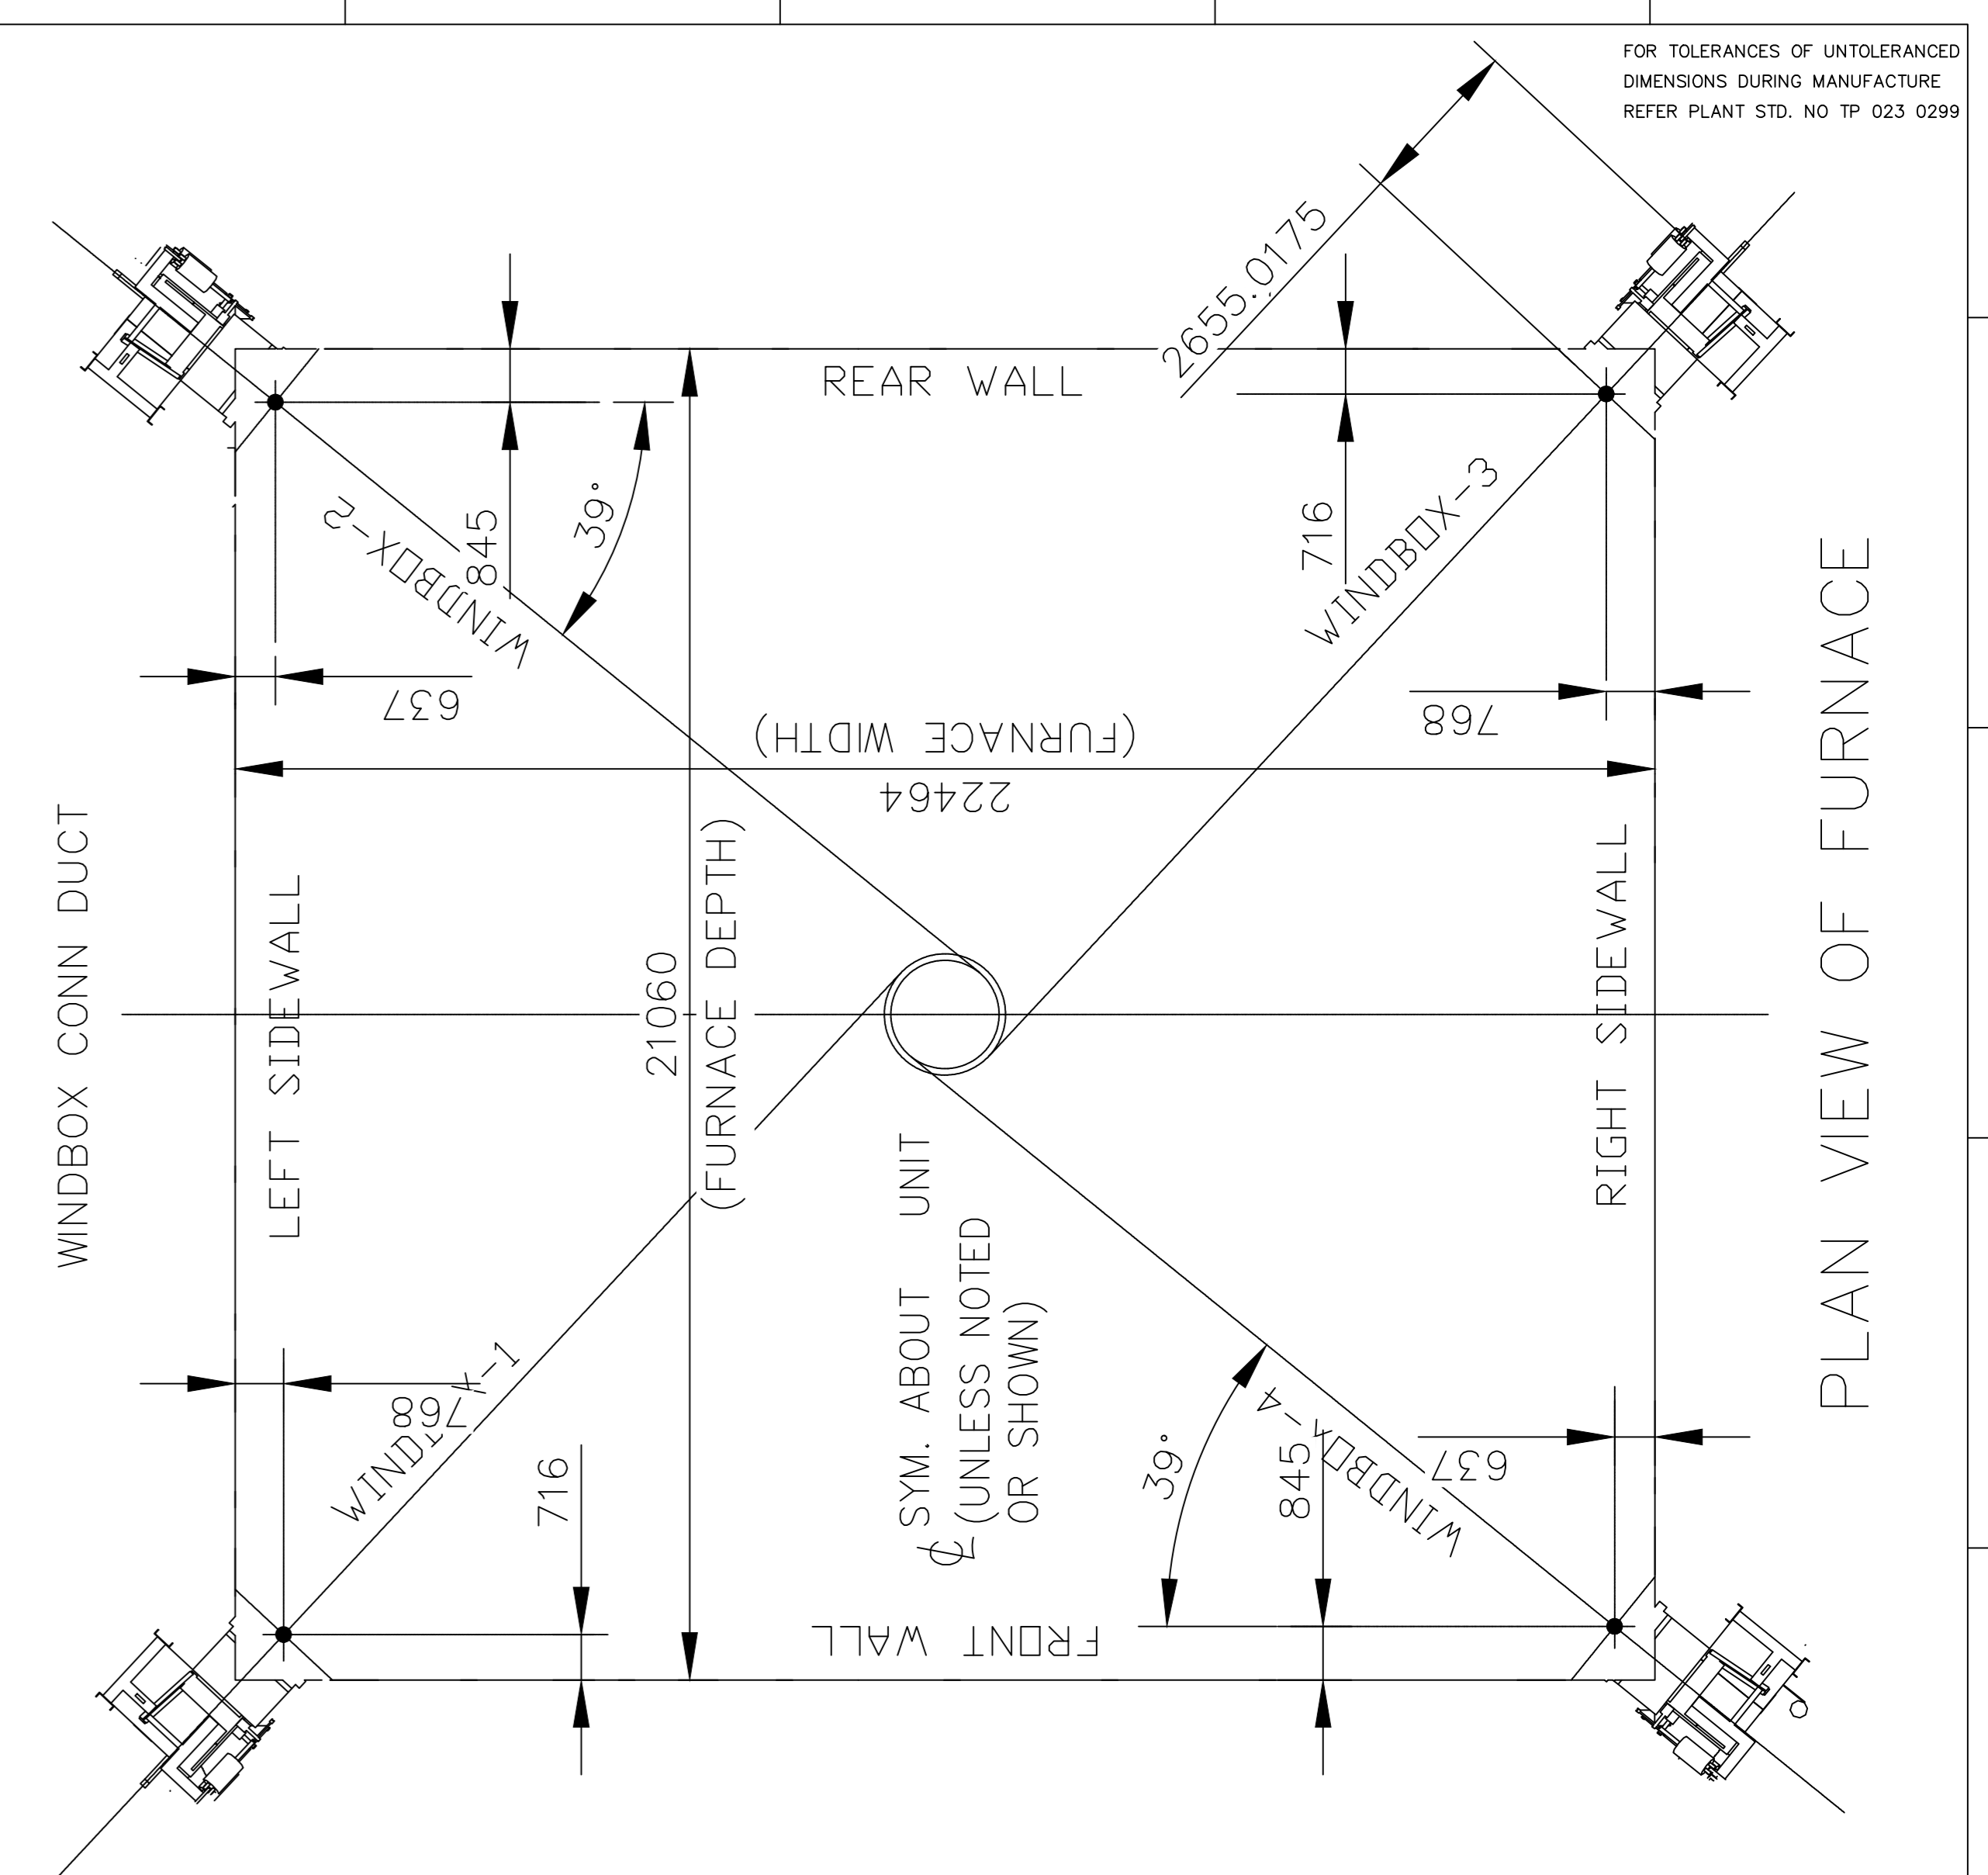

PLAN VIEW OF FURNACE

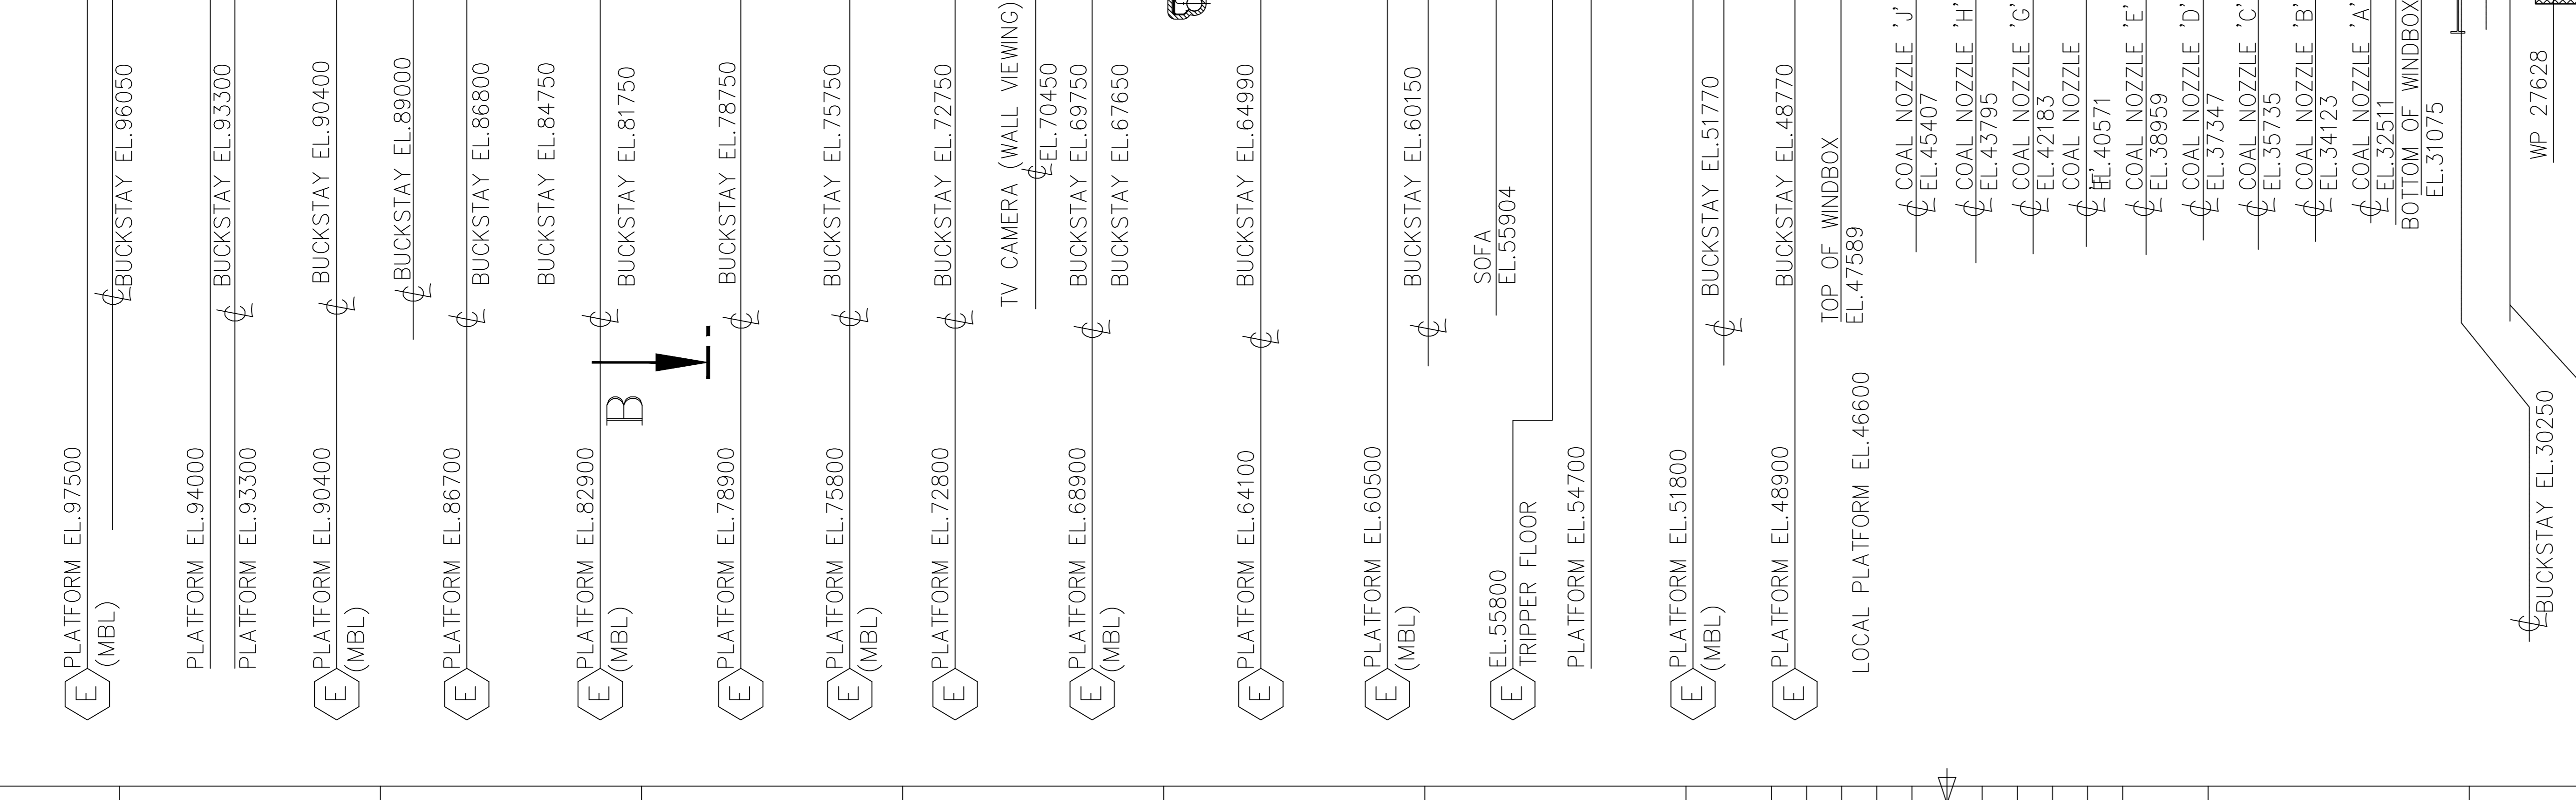

SIDE ELEVATION

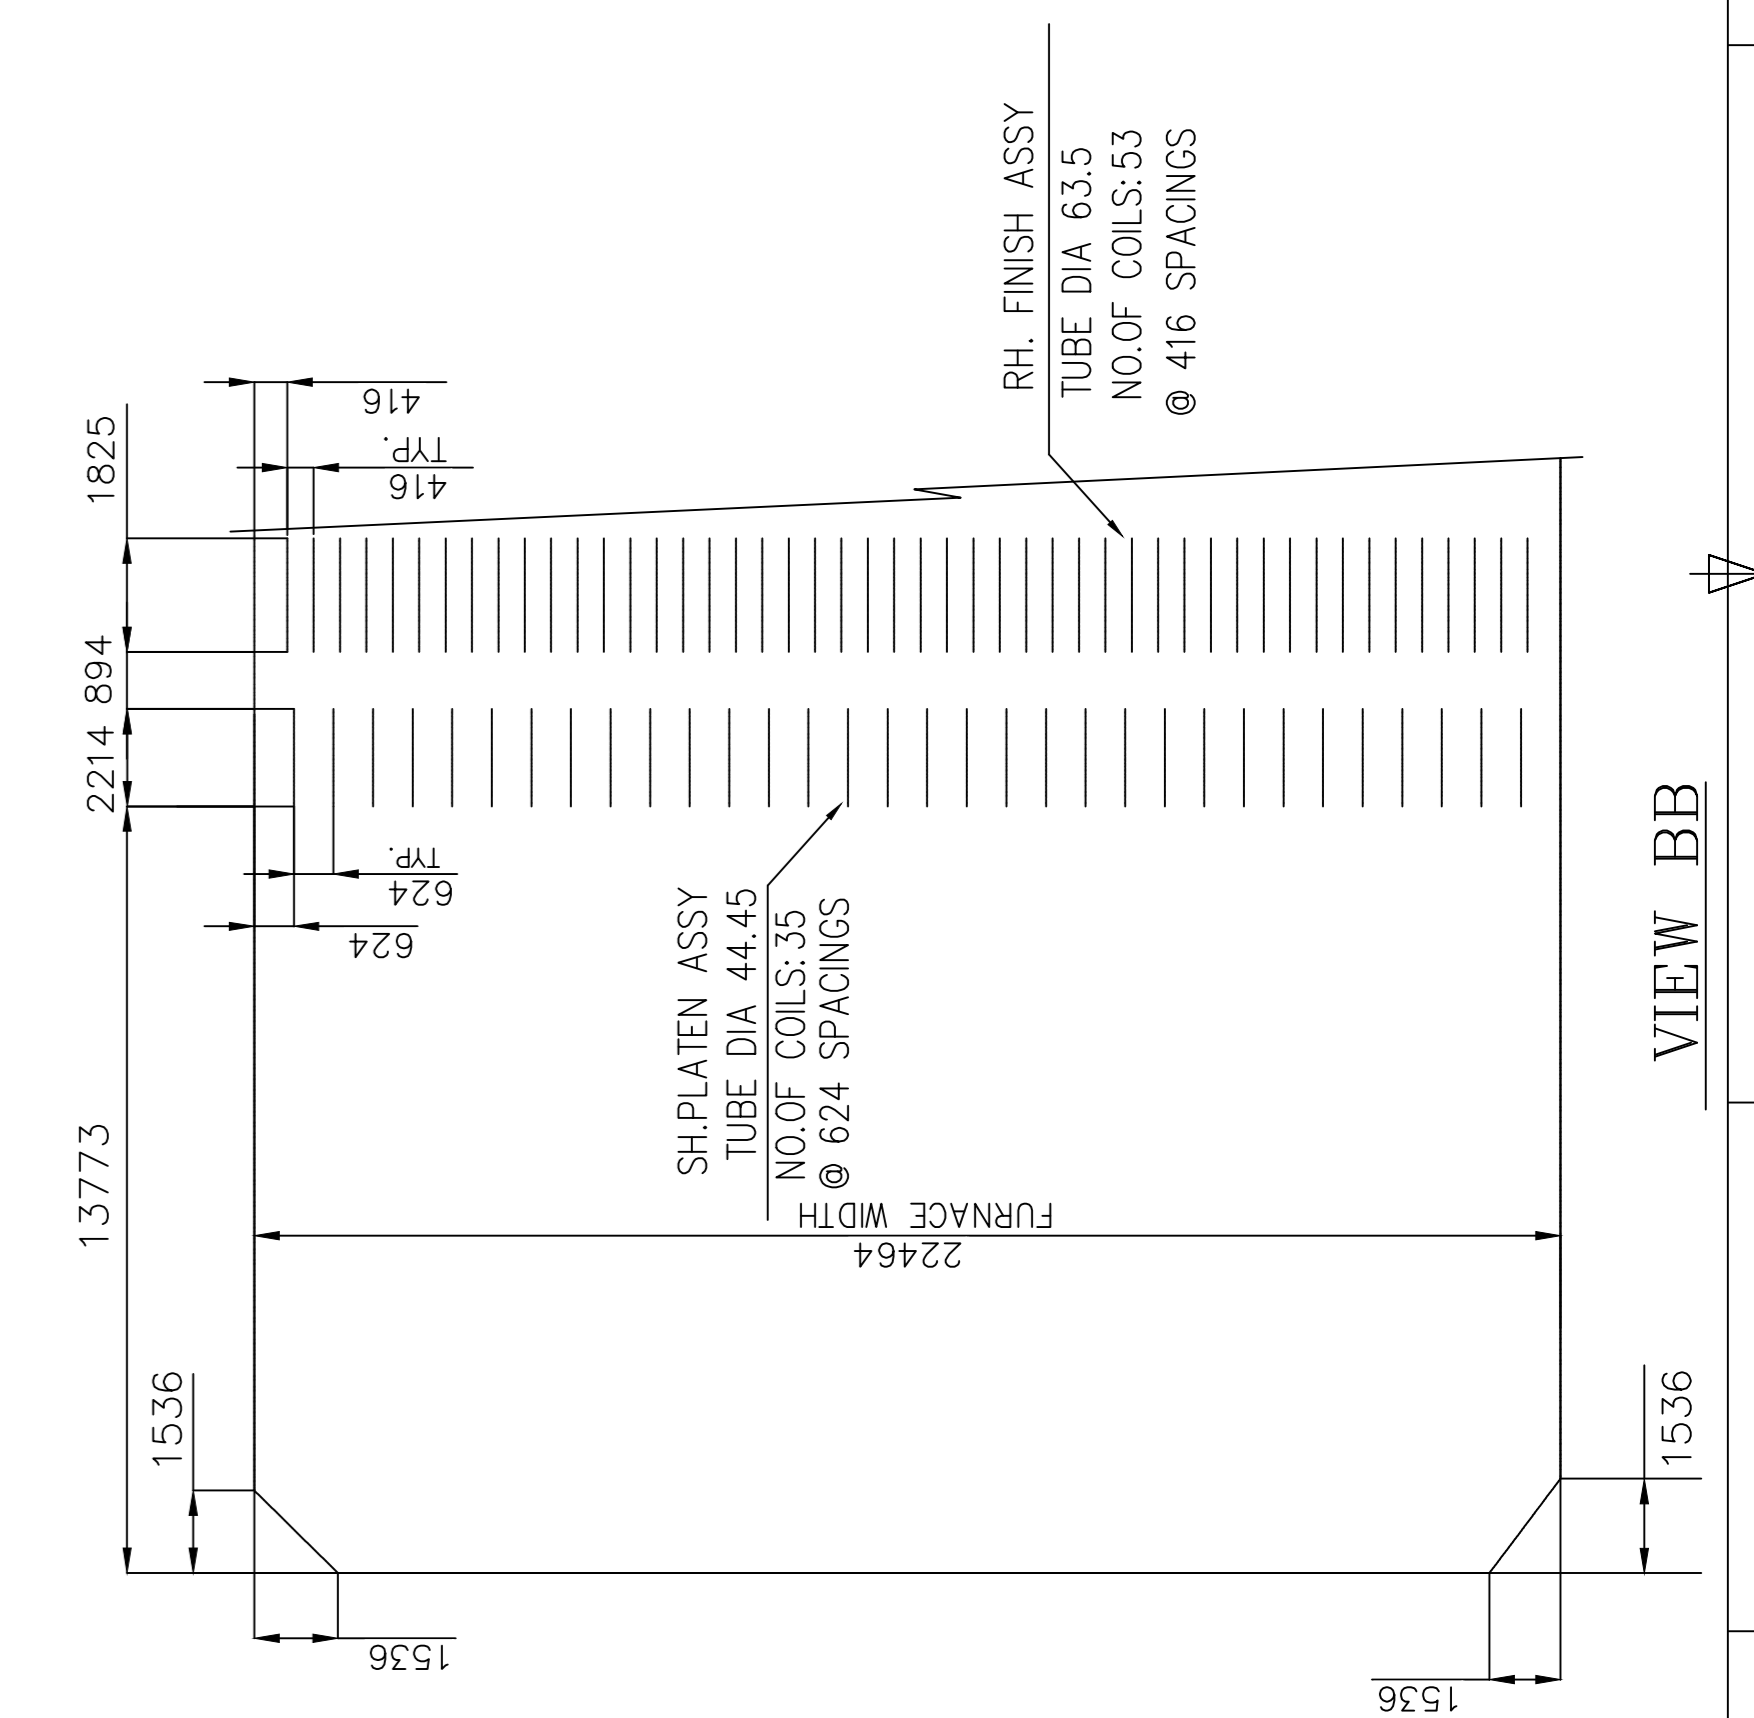

VIEW BB

REF. DRGS.

- 0-00-027-46828 PPA SEC.SIDE ELEVATION UPPER FURNACE
- 0-00-027-46830 PPA SEC.SIDE ELEVATION LOWER FURNACE
- E2B-000111-IE4101 W B ARRANGEMENT - SH2 (PLAN)

E PLATFOM EL.97500 (MBL)	BUCKSTAY EL.96050
PLATFOM EL.94000	BUCKSTAY EL.93300
E PLATFOM EL.90400 (MBL)	BUCKSTAY EL.90400
E PLATFOM EL.86700 (MBL)	BUCKSTAY EL.89000
BUCKSTAY EL.86800	BUCKSTAY EL.84750
E PLATFOM EL.82900 (MBL)	BUCKSTAY EL.81750
E PLATFOM EL.78900 (MBL)	BUCKSTAY EL.78750
E PLATFOM EL.75800 (MBL)	BUCKSTAY EL.75750
E PLATFOM EL.72800 (MBL)	BUCKSTAY EL.72750
TV CAMERA (WALL VIEWING) EL.70450	BUCKSTAY EL.69750
E PLATFOM EL.68900 (MBL)	BUCKSTAY EL.67650
E PLATFOM EL.64100	BUCKSTAY EL.64990
E EL.55800 TRIPPER FLOOR PLATFOM EL.54700	BUCKSTAY EL.60150
E PLATFOM EL.51800 (MBL)	SOFA EL.55904
E PLATFOM EL.48900	BUCKSTAY EL.51770
LOCAL PLATFORM EL.46600	BUCKSTAY EL.48770
COAL NOZZLE 'J' EL.45407	TOP OF WINDBOX EL.47589
COAL NOZZLE 'H' EL.43795	COAL GUN EL.4635
COAL NOZZLE 'G' EL.42183	COAL GUN EL.43127
COAL NOZZLE 'F' EL.40571	COAL GUN EL.39904
COAL NOZZLE 'E' EL.38959	COAL GUN EL.3668
COAL NOZZLE 'D' EL.37347	COAL GUN EL.3458
COAL NOZZLE 'C' EL.35735	COAL GUN EL.3317
COAL NOZZLE 'B' EL.34123	COAL GUN EL.3654
COAL NOZZLE 'A' EL.32511	COAL GUN EL.3317
BOTTOM OF WINDBOX EL.31075	MP 27628
BUCKSTAY EL.30250	BUCKSTAY EL.28400

CAUTION: THE INFORMATION ON THIS DOCUMENT IS THE PROPERTY OF BHARAT HEAVY ELECTRICALS LIMITED. IT IS TO BE USED ONLY FOR THE PROJECT AND IN THE MANNER AND WAY DETERMINED BY THE COMPANY.	
CUSTOMER NTPC Limited (A Government of India Enterprise)	CUSTOMER No.: 1804 & 1805
PROJECT GADARWARA SUPER THERMAL POWER PROJECT STAGE-1 (2 x 800mw) STEAM GENERATOR PACKAGE	
BHARAT HEAVY ELECTRICALS LIMITED, HIGH PRESSURE BOILER PLANT, TIRUCHIRAPALLI-620014	
NAME: DRN R S YADAV CHD: D. Vijaykumar APPD: D. Vijaykumar	SIGNATURE: [Signature] DATE: 03.08.2015 DATE: 03.08.2015 DATE: 03.08.2015
TITLE FURNACE ARRANGEMENT FOR QUICK ERECT SCAFFOLD	
ALL DIMENSIONS IN MILLIMETRE SCALE: NTS ORG. NO.: 0-99-501-40290	
REV: 01 DATE: [Blank] ZONE: [Blank]	DATE: [Blank] ALTERED: [Blank] CHD & APPD: [Blank]
REV: 00	REV: 00

