

(ALL DIMENSIONS ARE IN mm)

THE INFORMATION ON THIS DOCUMENT IS THE PROPERTY OF BHARAT HEAVY ELECTRICALS LIMITED. IT MUST NOT BE USED DIRECTLY OR INDIRECTLY IN ANY WAY DETRIMENTAL TO THE INTEREST OF THE COMPANY

COMPUTER FILE NAME
D11902SL.DWG

DRG. NO.
ST304229

SIGN. AND DATE

INVENTORY NO


GENERAL DIMENSIONAL LIMITS, FITS & TOLERANCES AS PER HY0230261

DRG. NO. 3-301-19-00002

SH. 12 OF 12

No.	1	2	3	4	5	6	7	8	9	10	11	12	13	14	15
XR	-37.40	-37.23	-36.39	-34.83	-32.45	-29.18	-24.99	-19.94	-14.23	-8.19	-2.22	3.32	8.16	12.17	15.39
YR	19.85	20.80	22.02	23.44	24.96	26.38	27.46	27.88	27.35	25.68	22.80	18.79	13.80	8.10	1.90
XB	-37.40	-36.92	-35.81	-34.15	-32.06	-29.65	-27.04	-24.32	-21.49	-18.52	-15.36	-11.97	-8.40	-4.67	-0.85
YB	19.85	18.99	18.03	16.94	15.70	14.29	12.70	10.93	8.96	6.75	4.24	1.36	-1.94	-5.63	-9.67

No.	16	17	18	19	20	21	22	23	24	25	26	27	28	29	30
XR	17.80	19.75	21.57	23.32	24.99	26.56	28.04	29.40	30.64	31.73	32.68	33.47	34.09	34.54	34.91
YR	-4.61	-11.14	-17.47	-23.53	-29.32	-34.80	-39.92	-44.65	-48.93	-52.74	-56.03	-58.78	-60.94	-62.50	-63.76
XB	3.01	6.84	10.57	14.15	17.51	20.60	23.40	25.87	28.01	29.81	31.28	32.44	33.32	33.92	-34.40
YB	-13.99	-18.54	-23.22	-27.96	-32.68	-37.31	-41.77	-45.99	-49.89	-53.42	-56.51	-59.12	-61.19	-62.70	-63.92

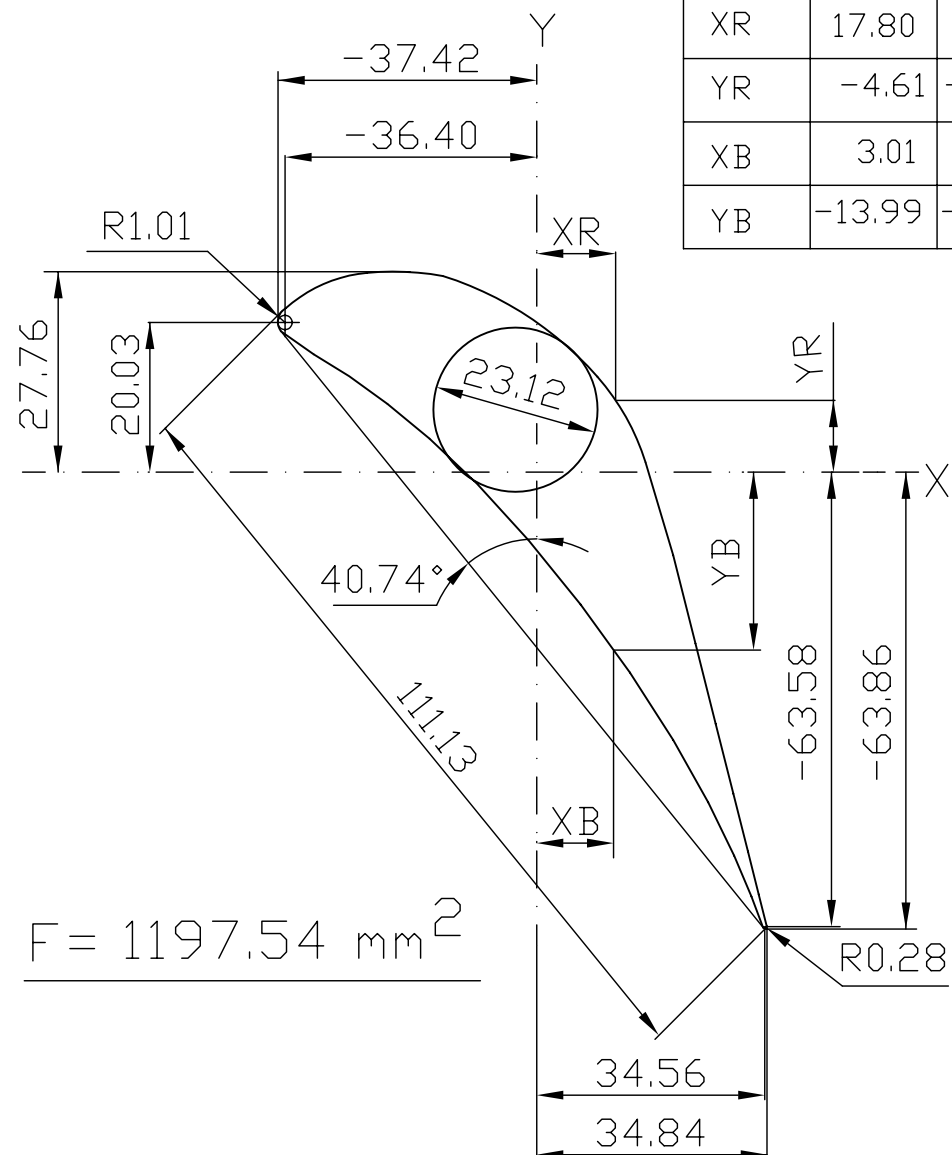

— 00
VAR

TYPE OF PRODUCT OR NAME OF CUSTOMER/PROJECT
--



BHARAT HEAVY ELECTRICALS LTD
HYDERABAD

NAME _____

SIGNATURE

DATE _____

NO. OF VAR.	NO. OF OBS.	NO. OF VAR.	NO. OF OBS.
1	1	1	1
2	2	2	2
3	3	3	3
100	100	100	100

DRN.	TVP BABU
------	----------

28.04.2000

VAR.

CHD.	T.S.PRABHAKAR
------	---------------

28.04.2000

N/A


APPD	CNLY/DAMANA
------	-------------

	28 04 2000
--	------------

1

DEPT.	
I.T.D.	

UNTOL. DIMS.
GR.
~~C/M/F~~

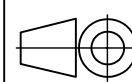

SCALE
N.T.S.

WEIGHT (KG)

—N.A.—

TITLE	<u>PROFILE CO-ORDINATES</u>
	<u>FOR SECTION.G-G</u>

(7020-22687) (2.8 Sam-3)

CARD CODE	N.A.
--------------	------

DRAWING NO. ~~3-11-5227~~
3-301-19-00002

REV.
01

SHT. No 12

NO. OF SHT. 12

18-06-2009
12:19:38

Printed by : G.S.R.REDDY-HM2032 / 1865692 on 25-04-16 15:24:25

*This Drawing is printed from Engineering Digital Archive System (EDAS).
Therefore signatures are not essentially required.*