



ELEVATION VIEW

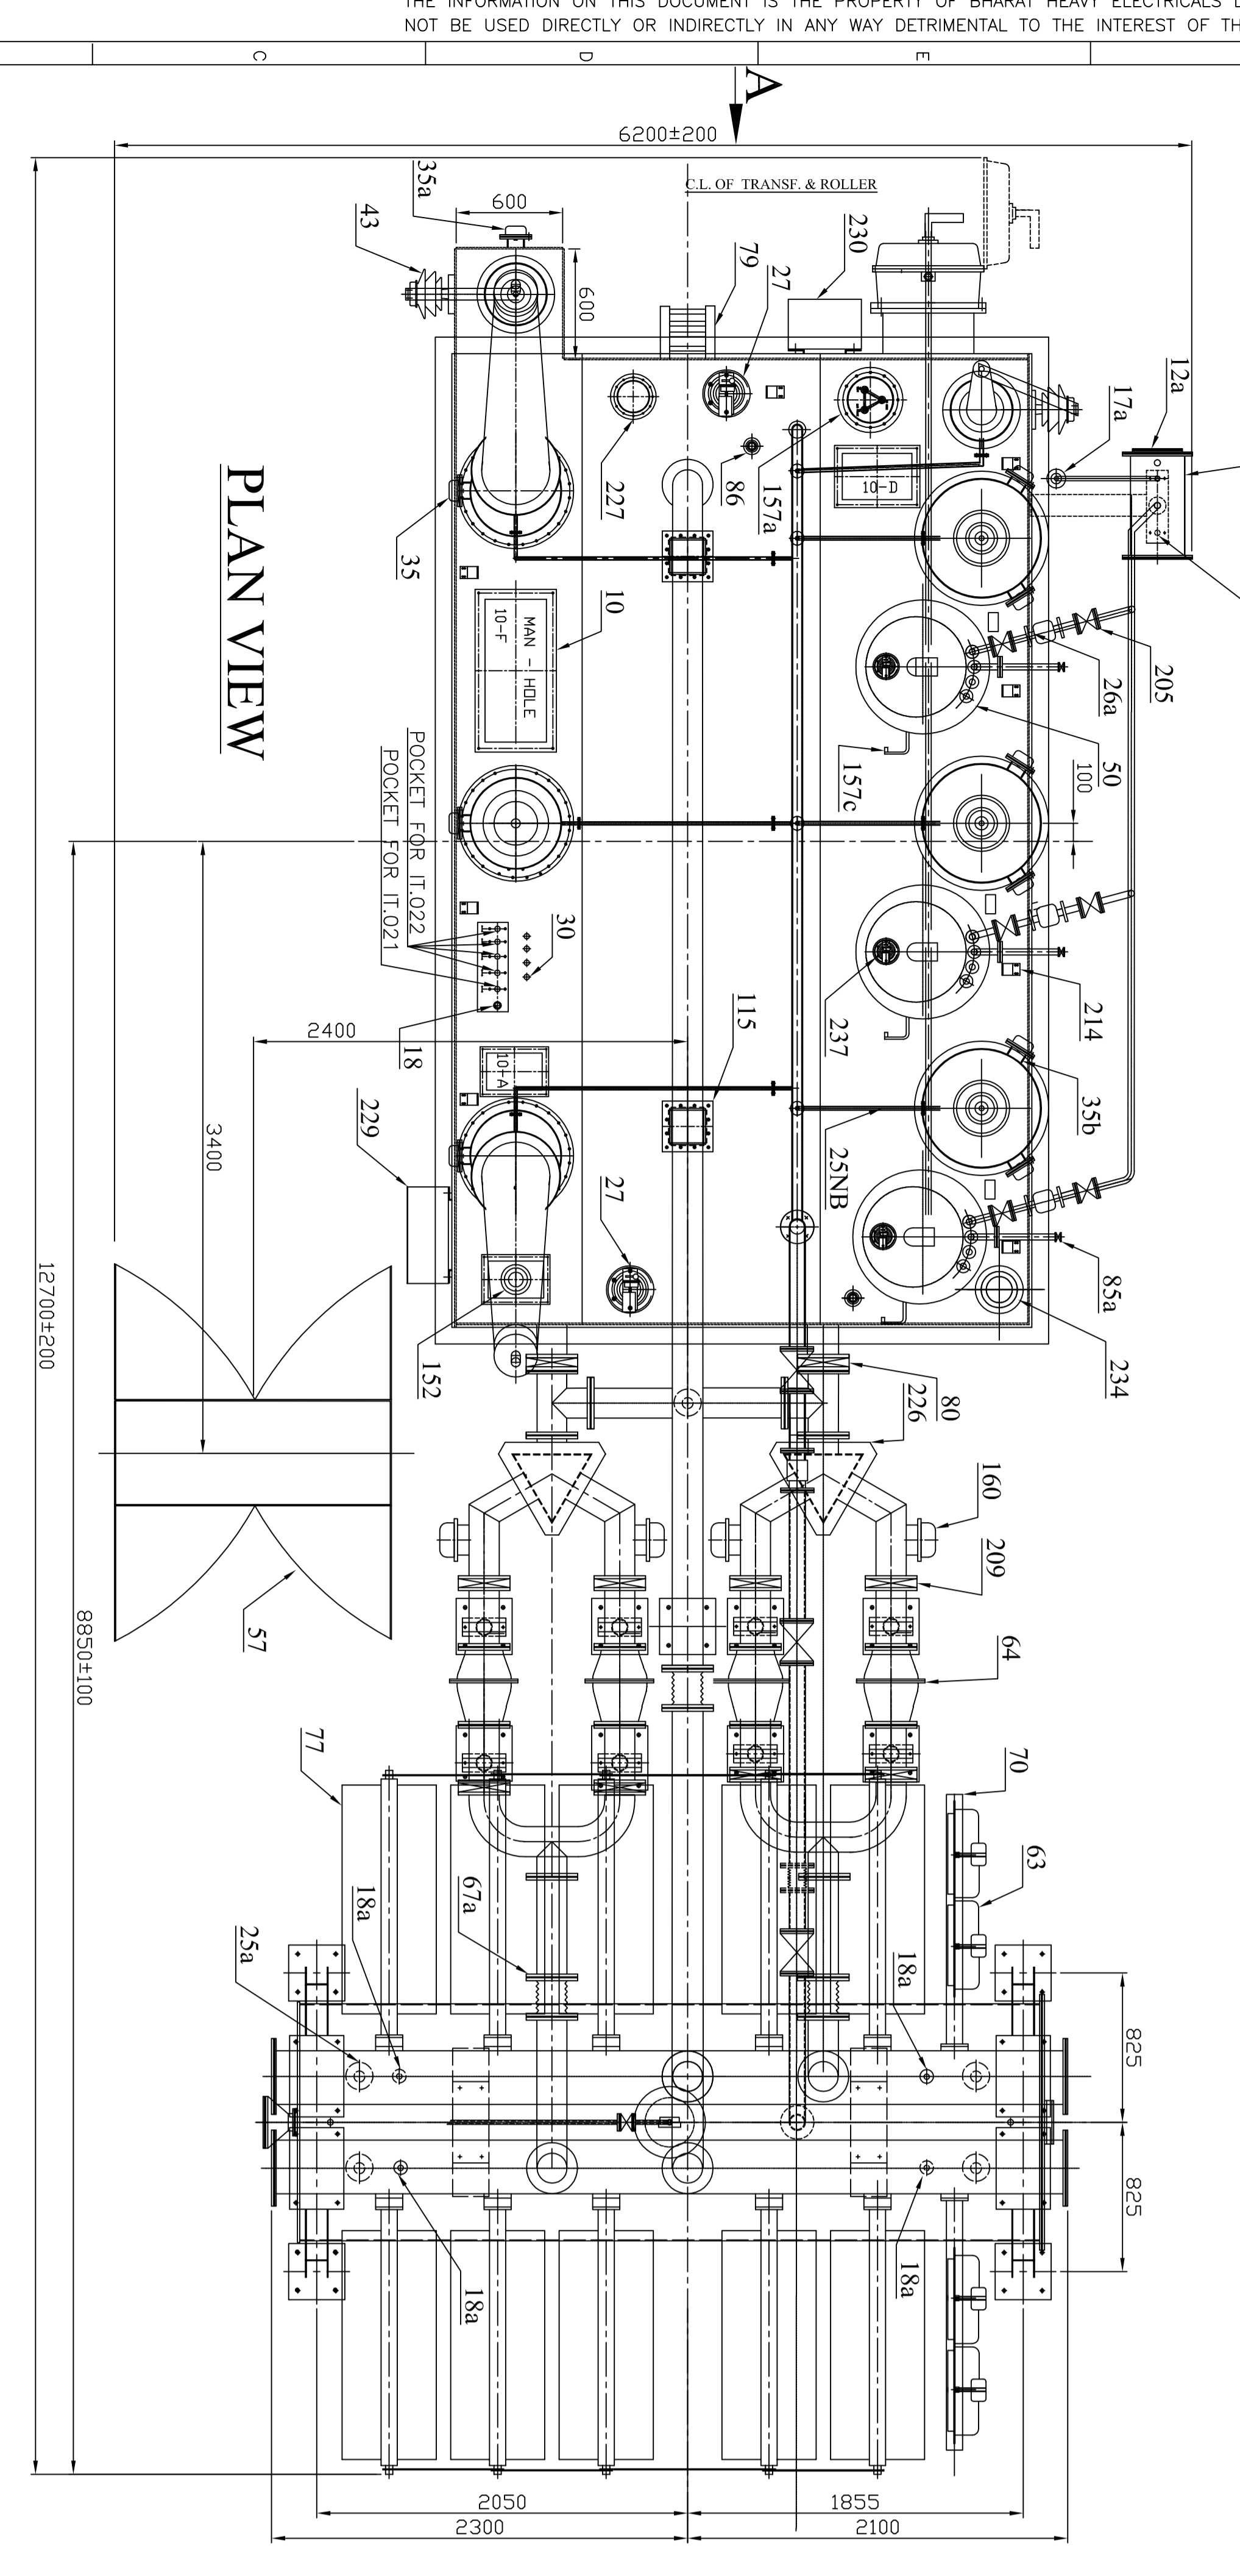


PLAN VIEW

NOTES:


1. WHEN REFERRING THIS DRG. STATE 100 MVA & W.O.NO.7158A17100
2. DIMENSIONS MARKED THIS SIDE ARE OVER ALL SHIPPING
3. P.C. S.M.A. P.V.C. ARMOURD CABLE WIRING HAVING CHARACTERISTICS UP TO MARSHALLING BOX ARE SUPPLIED BY THE USER.
4. FOUNDATION BOLTS, NUTS & WASHERS ETC. ARE SUPPLIED BY BHEL.
5. OUT SIDE PAINTING SHALL BE EPOXY PAINT TO SHADE 631 OF IS:5 (THICKNESS= 70 TO 100 MICRON) & INSIDE PAINT SHALL BE SYNTHETIC GLOSSY ENAMEL PAINT TO WHITE COLOR (THICKNESS= 40 MICRON).
6. REFER BHEL VENDOR LIST FOR DETAILS OF VENDORS OF ALL ITEMS.
7. OTHER DIMENSIONS IS ALLOWED ON GUARANTEED MEASUREMENTS. HOWEVER TOLERANCE ON
8. NO NEGATIVE TOLERANCES IS ALLOWED ON GUARANTEED CLEARANCES (i.e. PHASE TO PHASE & PHASE TO EARTH CLEARANCES). HOWEVER TOLERANCE ON OTHER DIMENSIONS SHALL BE ±5 % EXCEPT ON RAIL GAUGE.

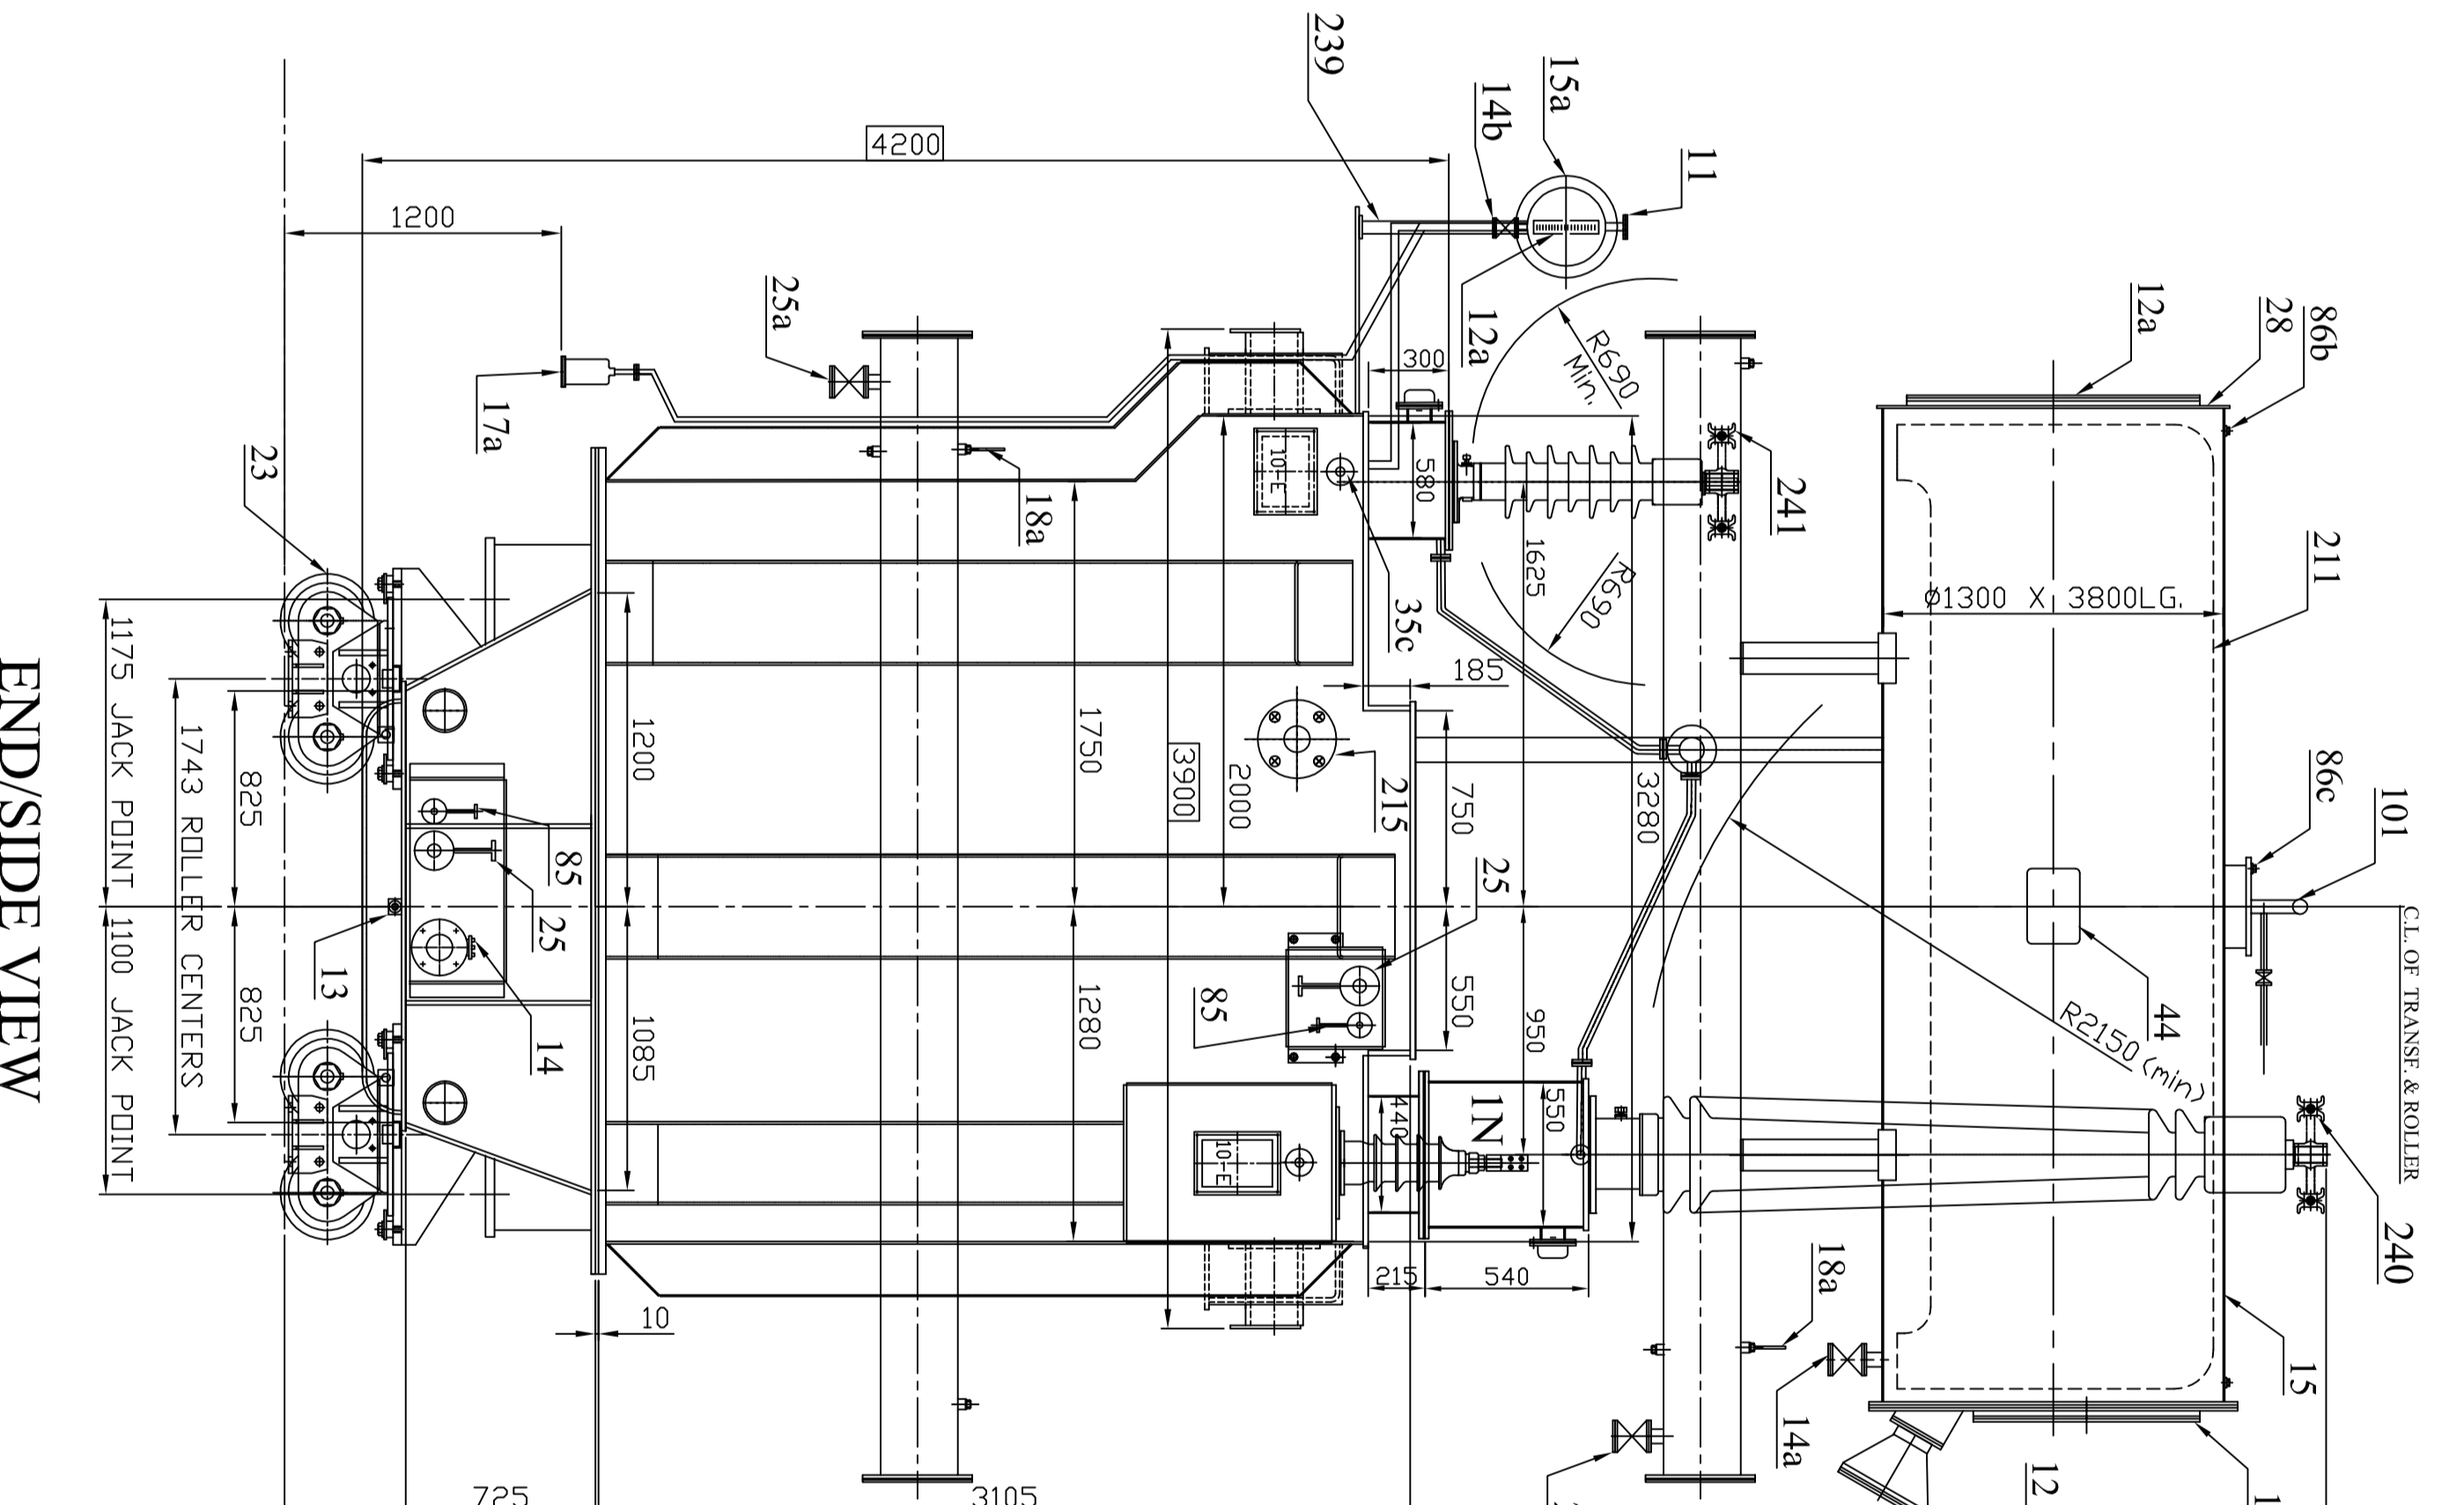

END/SIDE VIEW
LOOKING FROM ARROW A

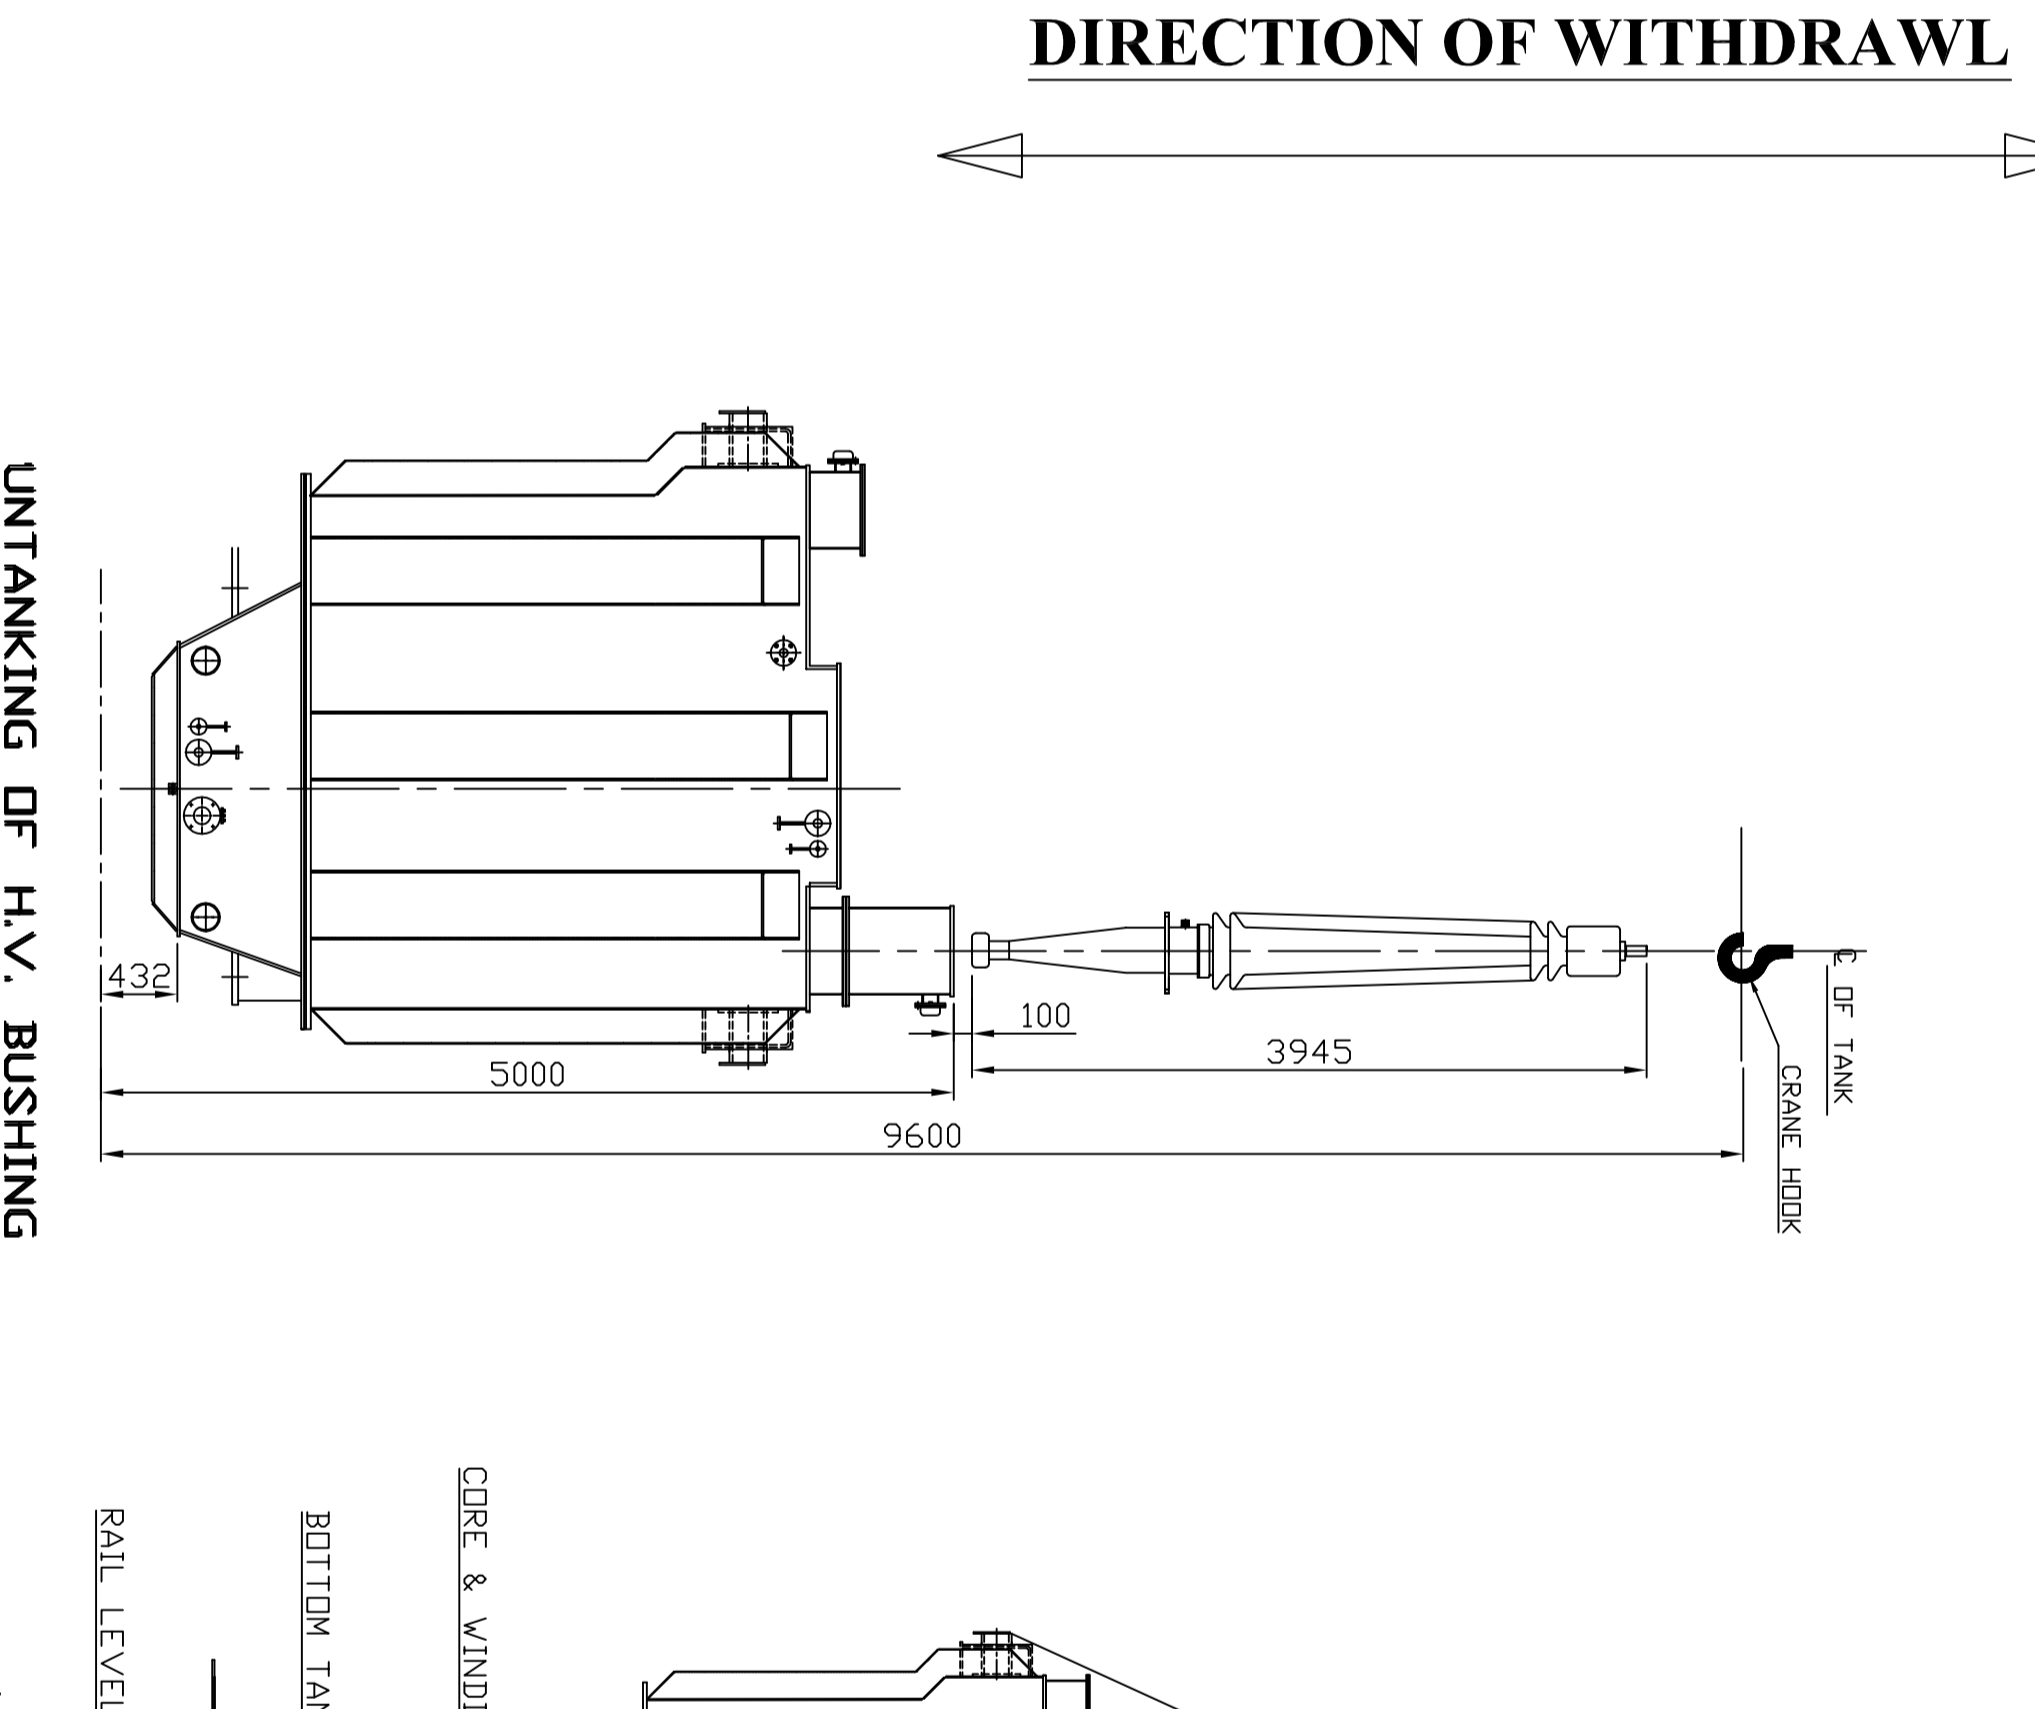

UNTANKING OF H.V. BUSHING

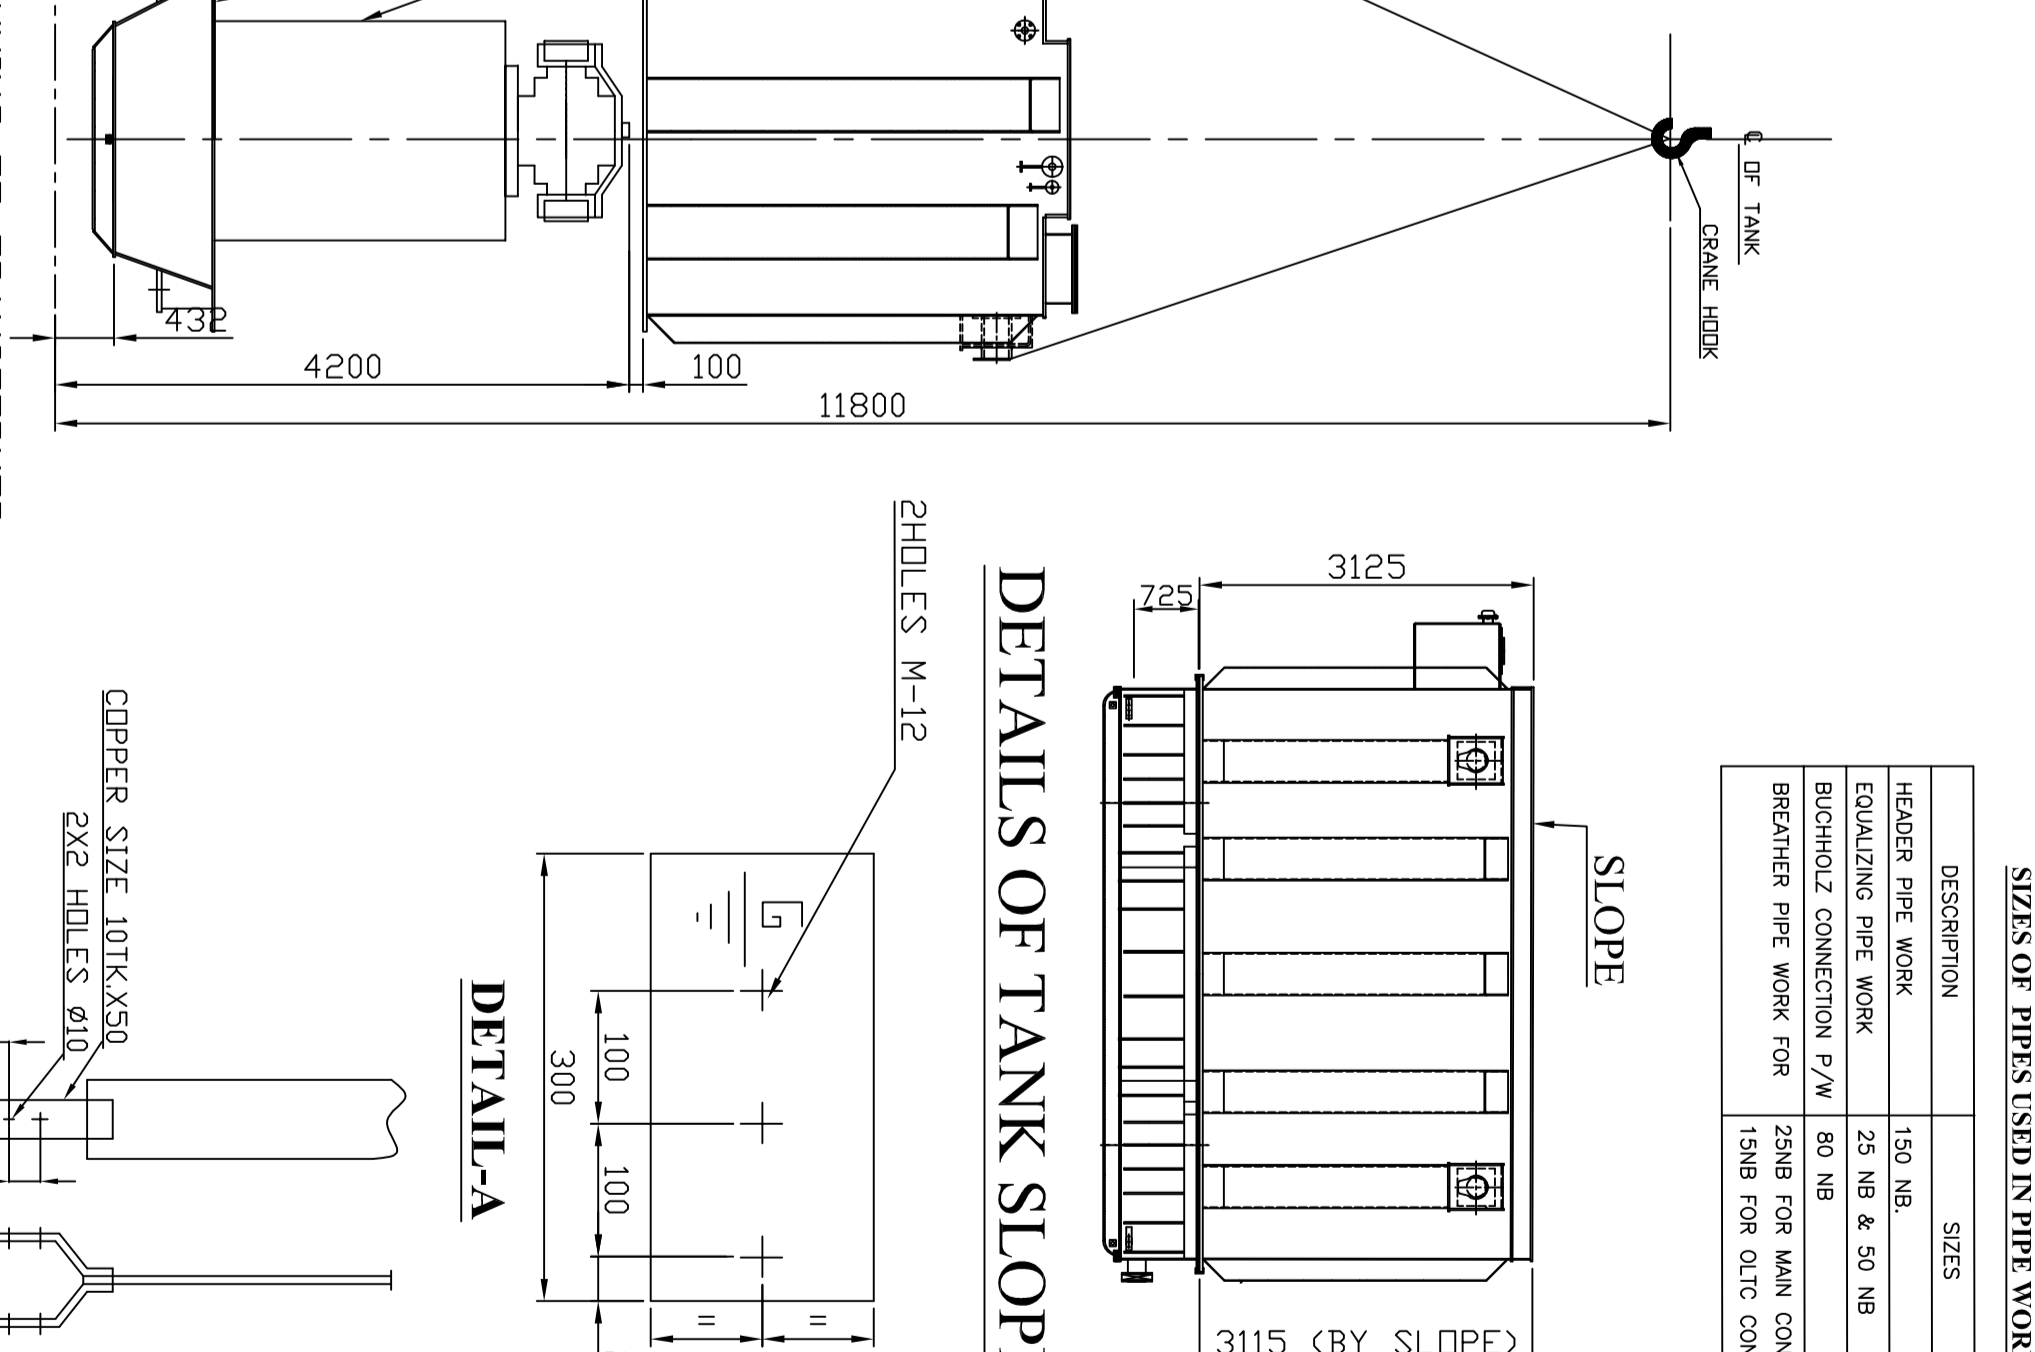

UNTANKING OF TRANSFORMER

CT DETAILS

NO.	DESCRIPTION	QTY	UNIT	REMARKS
1
2
TABLE OF INSPECTION CONNECTIONS

NO.	DESCRIPTION	QTY	UNIT	REMARKS
1
2
TABLE OF REFERENCE DRAWINGS

NO.	DESCRIPTION	QTY	UNIT	REMARKS
1
2
